

[illegible][illegible]






**Labels and Notes:**

- 6a) 1+1Ø 16/20L=568
- 6b) 1+1Ø 16/20L=573+569
- 6c) 1+1Ø 16/20L=584+574
- 6d) 1+1Ø 16/20L=600+585
- 6e) 1+1Ø 16/20L=610+601
- 6f) 1+1Ø 16/20L=274+270
- 6g) 1+1Ø 16/10L=634+620



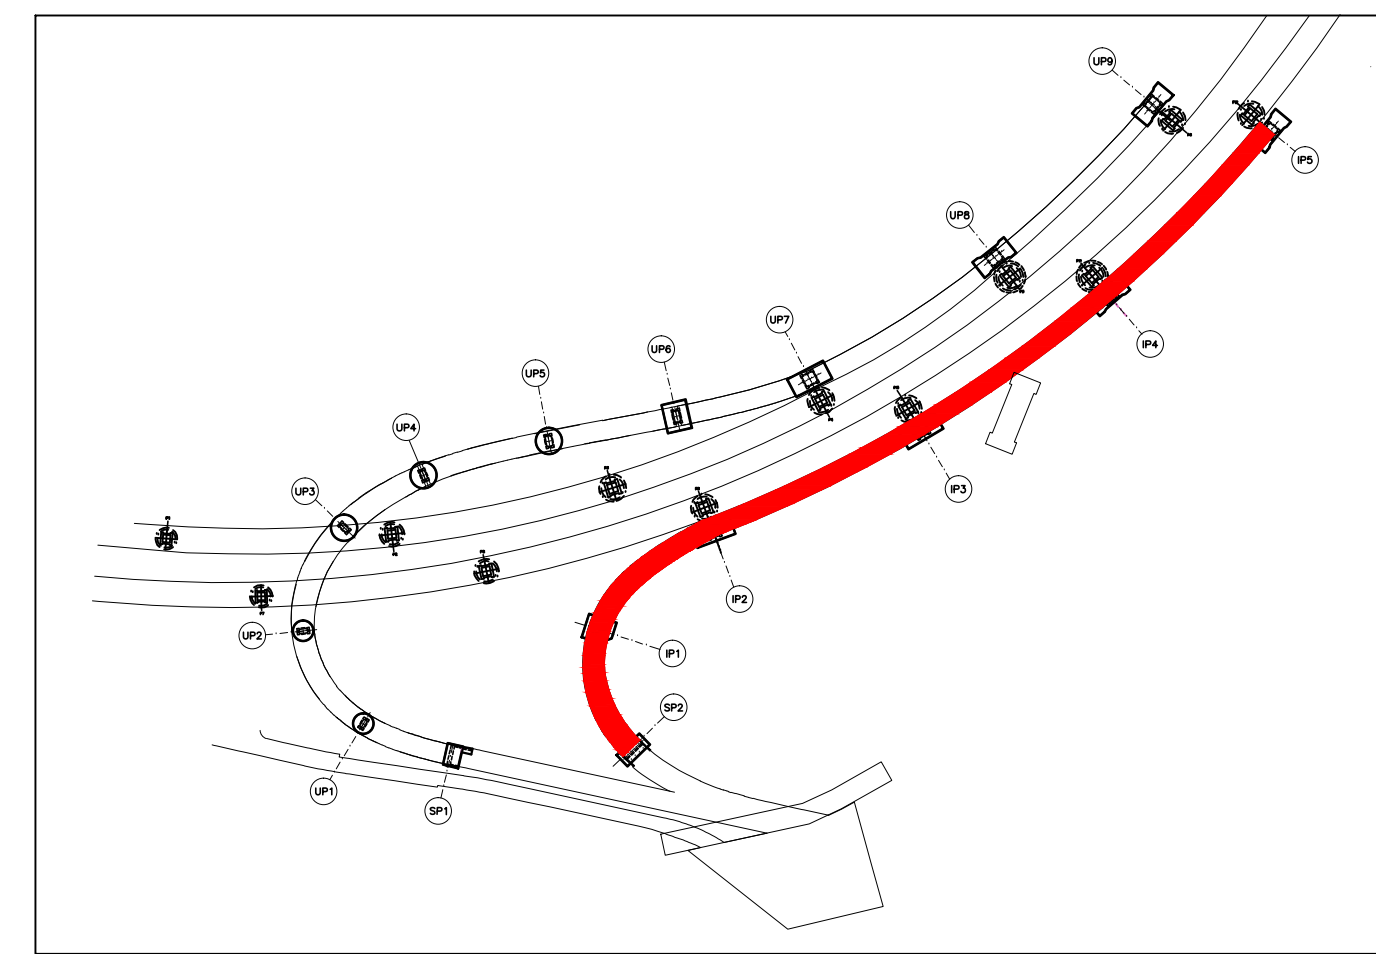

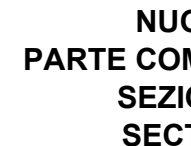

**TUNNEL EUROALPIN LYON TURIN**



**SITAF S.p.A.**

**NUOVA LINEA TORINO LIONE - NOUVELLE LIGNE LYON TURIN**  
**PARTIE COMMUNE ITALO-FRANCAISE - PARTIE COMMUNE FRANCO-ITALIENNE**  
**SEZIONE TRANSFRONTALIERA PARTIE EN TERRITOIRIO ITALIANO**  
**SECTION TRANSFRONTALIERE PARTIE EN TERRITOIRE ITALIEN**

**LOTTO COSTRUTTIVO 1/LOT DE CONSTRUCTION 1**  
**CANTIERE OPERATIVO 04C/CANTIER DE CONSTRUCTION 04C**  
**SVINCOLO DI CHIOMONTE IN FASE DI CANTIERE -**  
**ECHANGEUR DE CHIOMONTE DANS LA PHASE DE CHANTIER**  
**PROGETTO ESECUTIVO - ETUDES D'EXECUTION**  
**CUP C11J05000030001 - GIG 6823295927**

**OPERE D'ARTE**  
**OPERE D'ARTE MAGGIORI**

**ALLARGAMENTO VIADOTTO CLAREA - DISCESA - ELEVAZIONE PILA IP1 - ARMATURA**

| Indice | Data / Data | Modifiche/Modifs                                                               | Stati per / Contratti et | Stati per / Contratti et    | Assenti per / Autorizzati et |
|--------|-------------|--------------------------------------------------------------------------------|--------------------------|-----------------------------|------------------------------|
| A      | 30/04/2017  | Prima emissione<br>Premessa (ufficiale)                                        | C.BELTERRA<br>(1)        | L.BARBERIS<br>(NUSNET) ENG  | F.D'AMERICA<br>(NUSNET) ENG  |
| B      | 30/06/2017  | Revisione i saggiati con commenti TELT<br>Révision suite aux commentaires TELT | C.BELTERRA<br>(1)        | L.BARBERIS<br>(NUSNET) ENG  | F.D'AMERICA<br>(NUSNET) ENG  |
| C      | 29/06/2018  | Modifications des ds projet<br>Modifs suite aux projets                        | F.PESCE<br>(NUSNET) ENG  | F.D'ALDISIO<br>(NUSNET) ENG | L.BARBERIS<br>(NUSNET) ENG   |
|        |             |                                                                                |                          |                             |                              |
|        |             |                                                                                |                          |                             |                              |

|        |        |        |        |        |        |        |        |        |        |        |        |        |
|--------|--------|--------|--------|--------|--------|--------|--------|--------|--------|--------|--------|--------|
| C      | 0      | 4      | C      | 1      | 6      | 1      | 6      | N      | 0      | 2      | W      | 6      |
| Indice | Indice | Indice | Indice | Indice | Indice | Indice | Indice | Indice | Indice | Indice | Indice | Indice |

|        |        |        |        |        |        |        |        |        |        |
|--------|--------|--------|--------|--------|--------|--------|--------|--------|--------|
| E      | A      | R      | O      | C      | 0      | 7      | 1      | 5      | B      |
| Indice | Indice | Indice | Indice | Indice | Indice | Indice | Indice | Indice | Indice |

**INFORMAZIONE PRESTAZIONE SPECIALISTICHE**  
**INFORMATIONS SPECIALISEES**



DIR. ING. PAOLO D'ALDISIO  
 011/27220000  
 Mail: P.D'ALDISIO@SITAF.IT

**SCALA / ECHELLE**  
**1:100 / 1:50**









**TUNNEL EUROALPIN LYON TURIN**



**SITAF S.p.A.**



