




Spalla SP2  
Scala 1:100

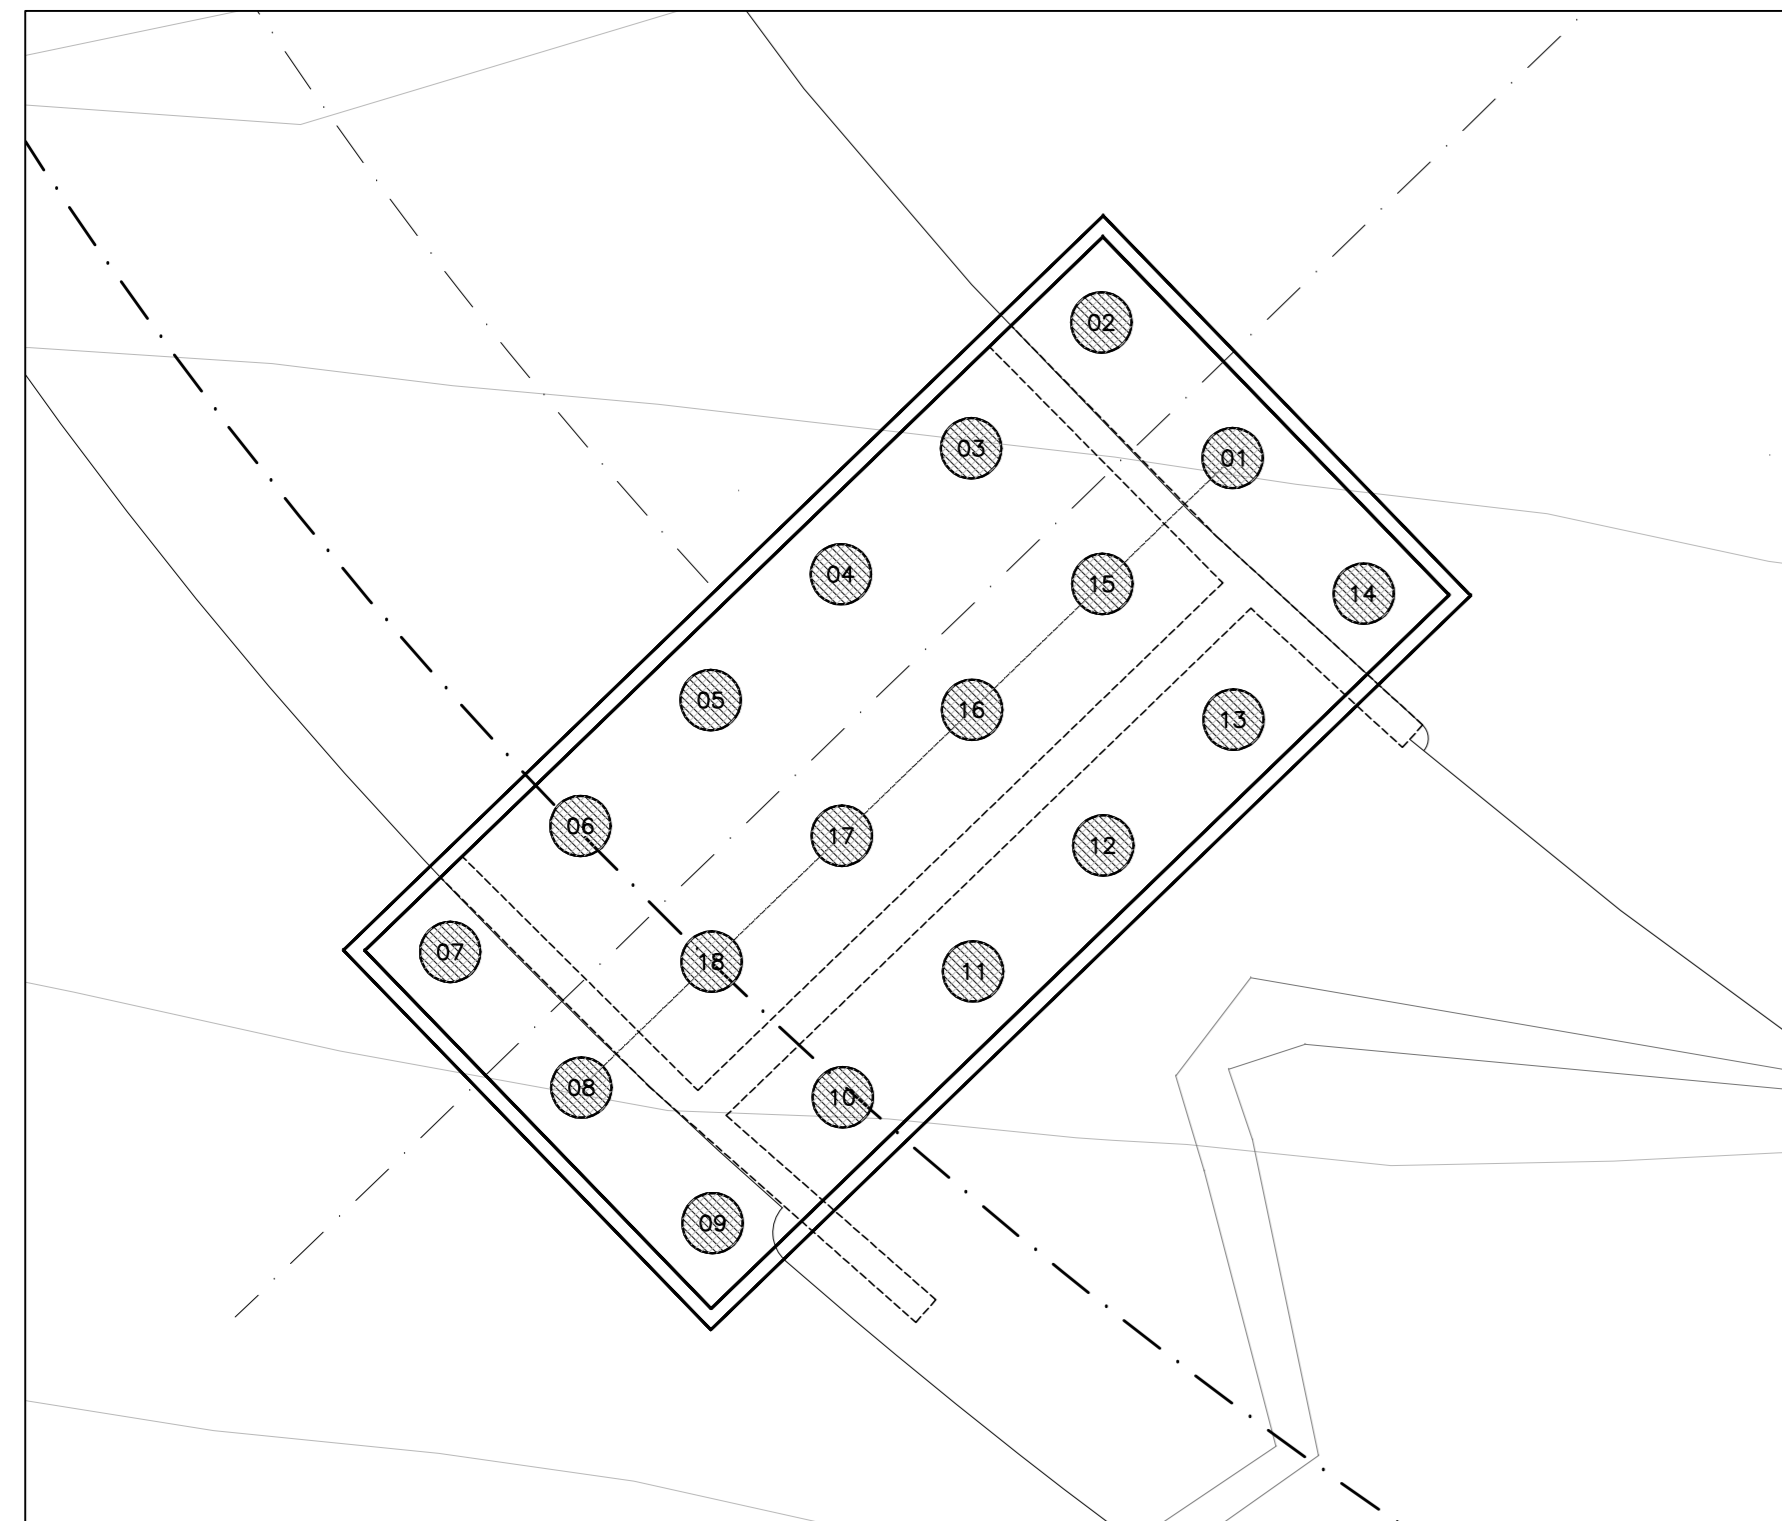


Pila IP3  
Scala 1:100

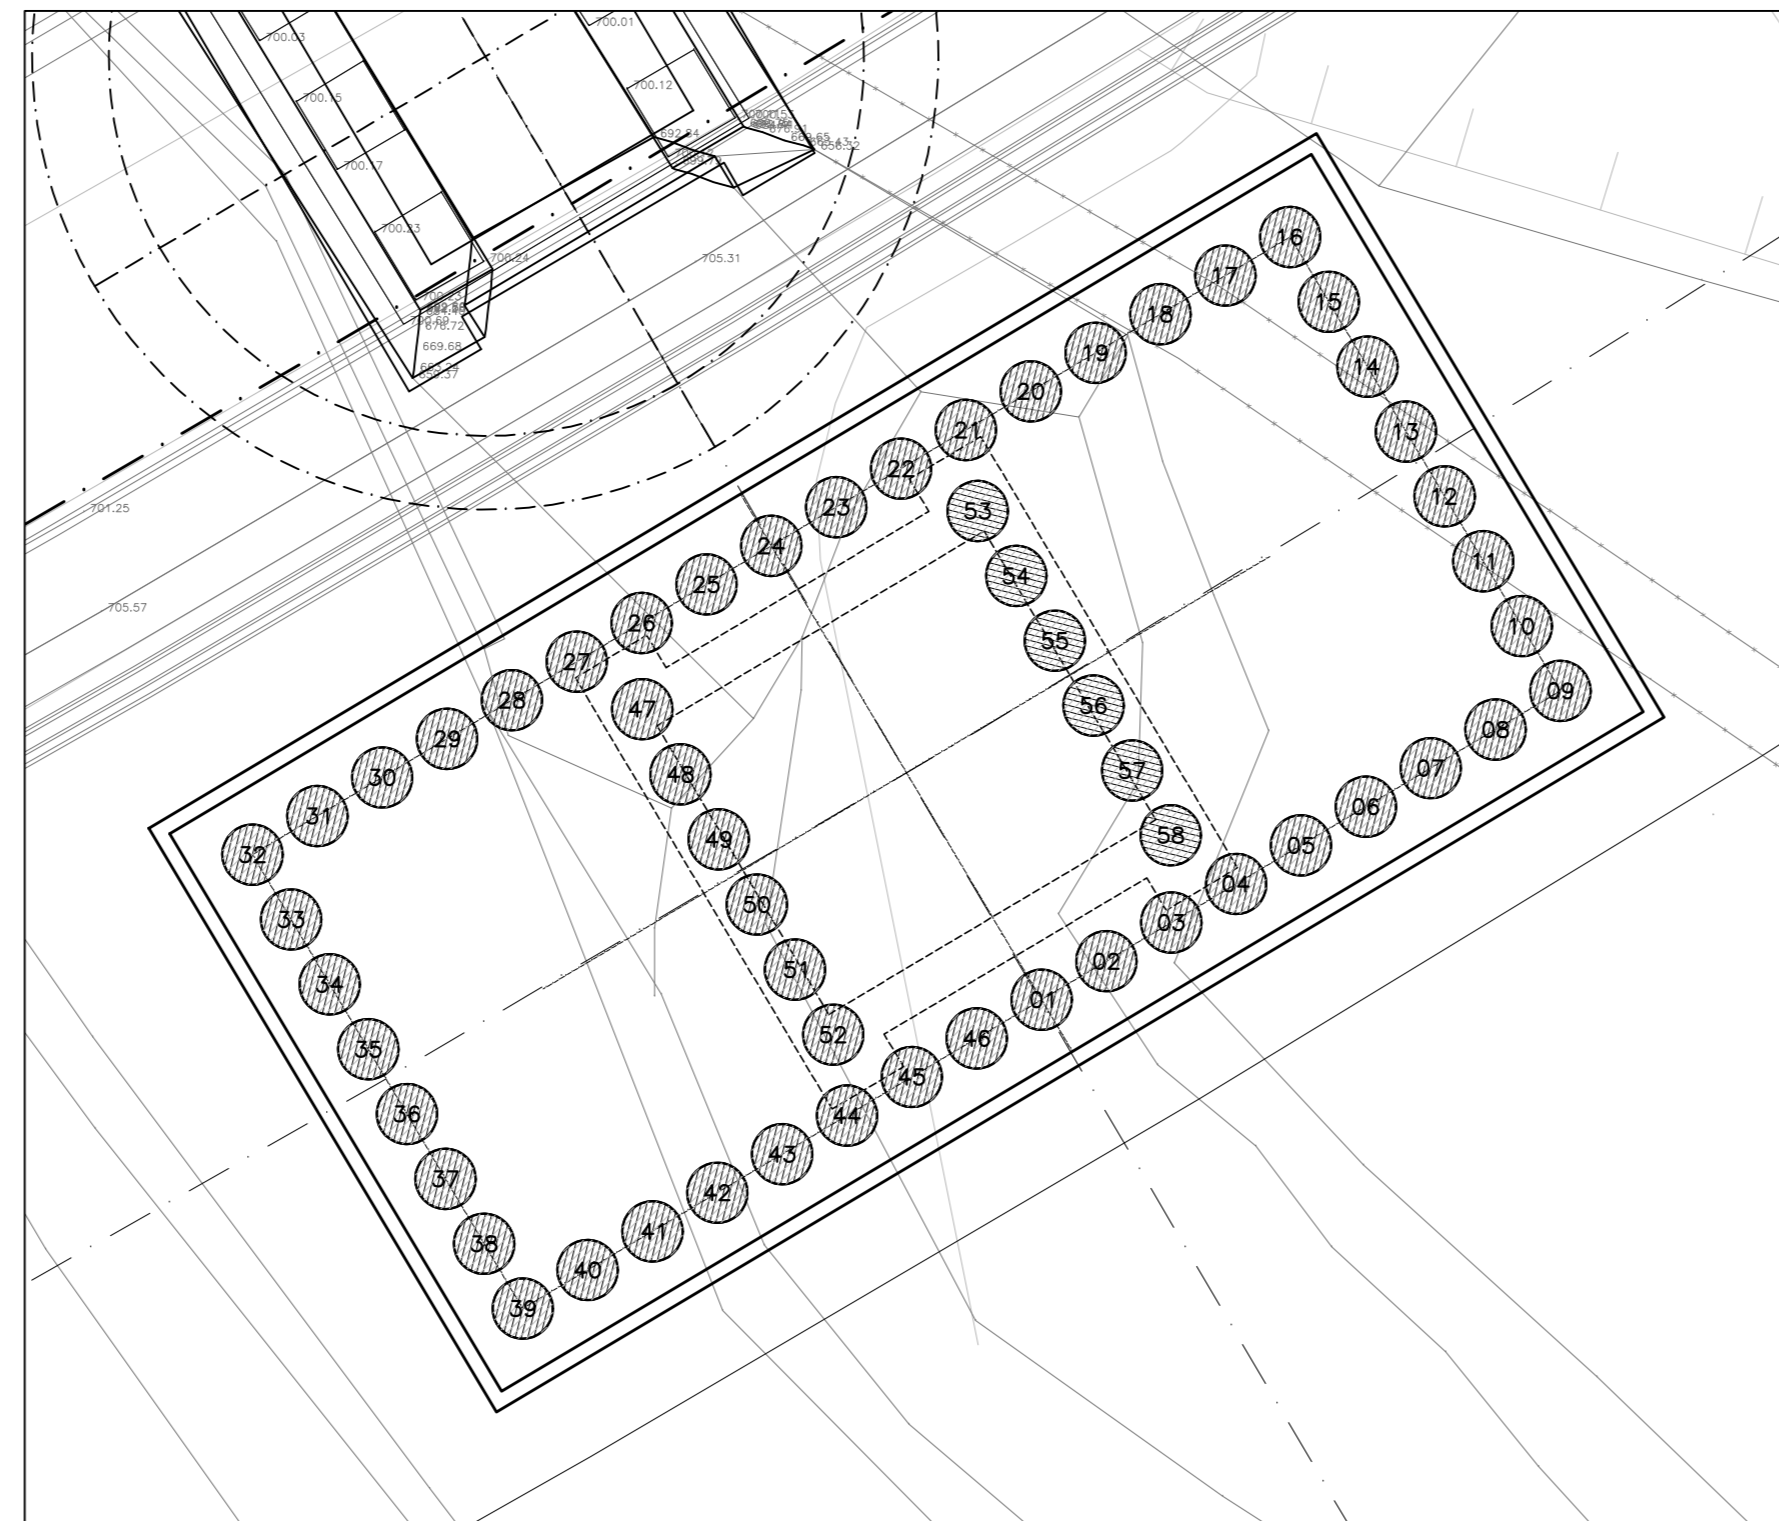


Pila IP1  
Scala 1:100

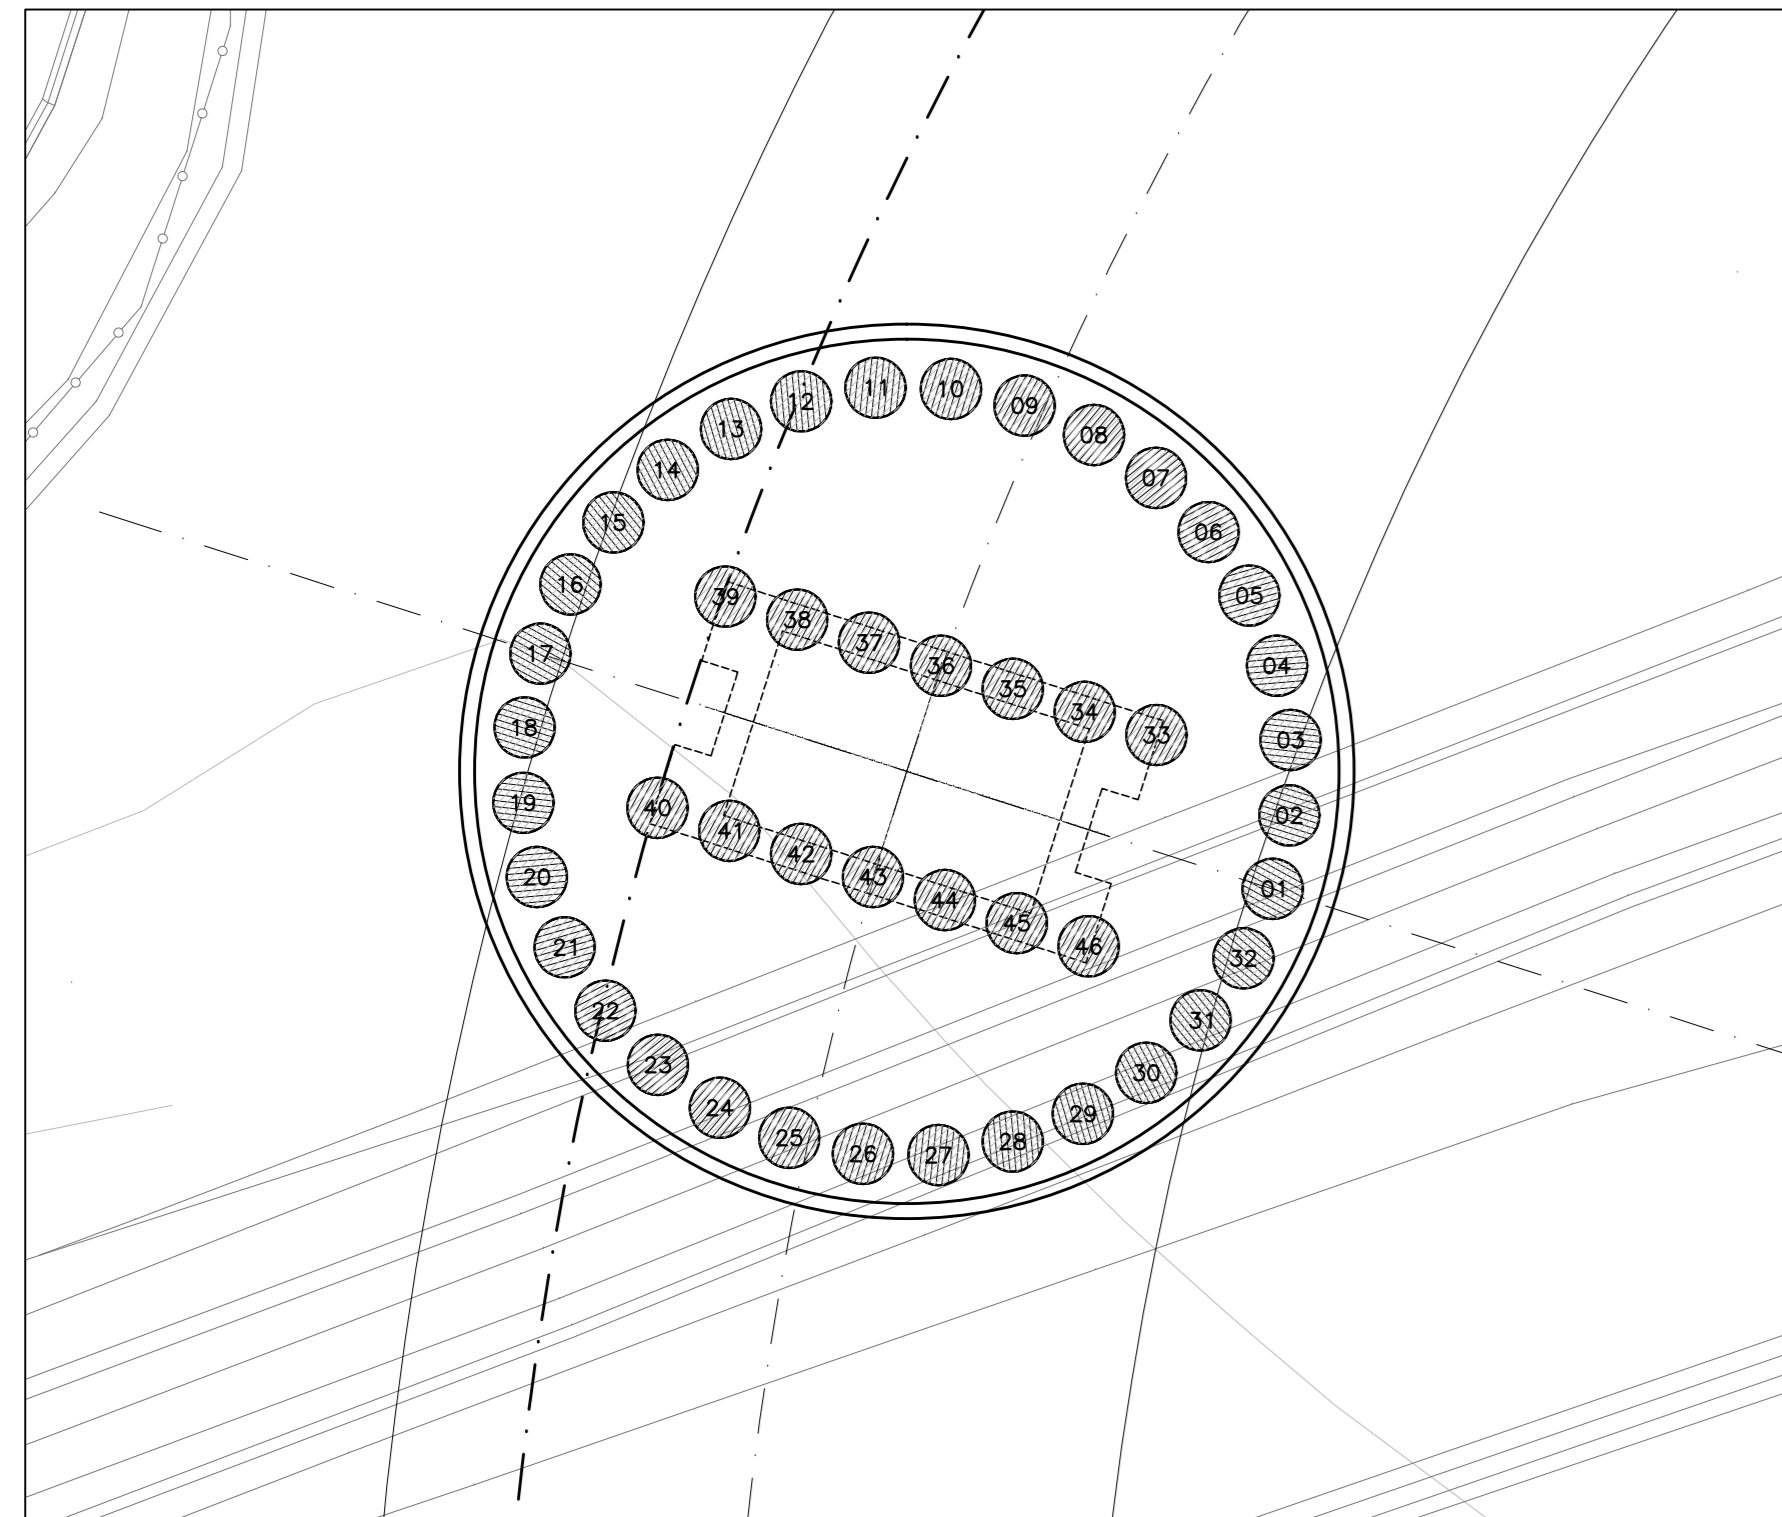


Pila IP4  
Scala 1:100

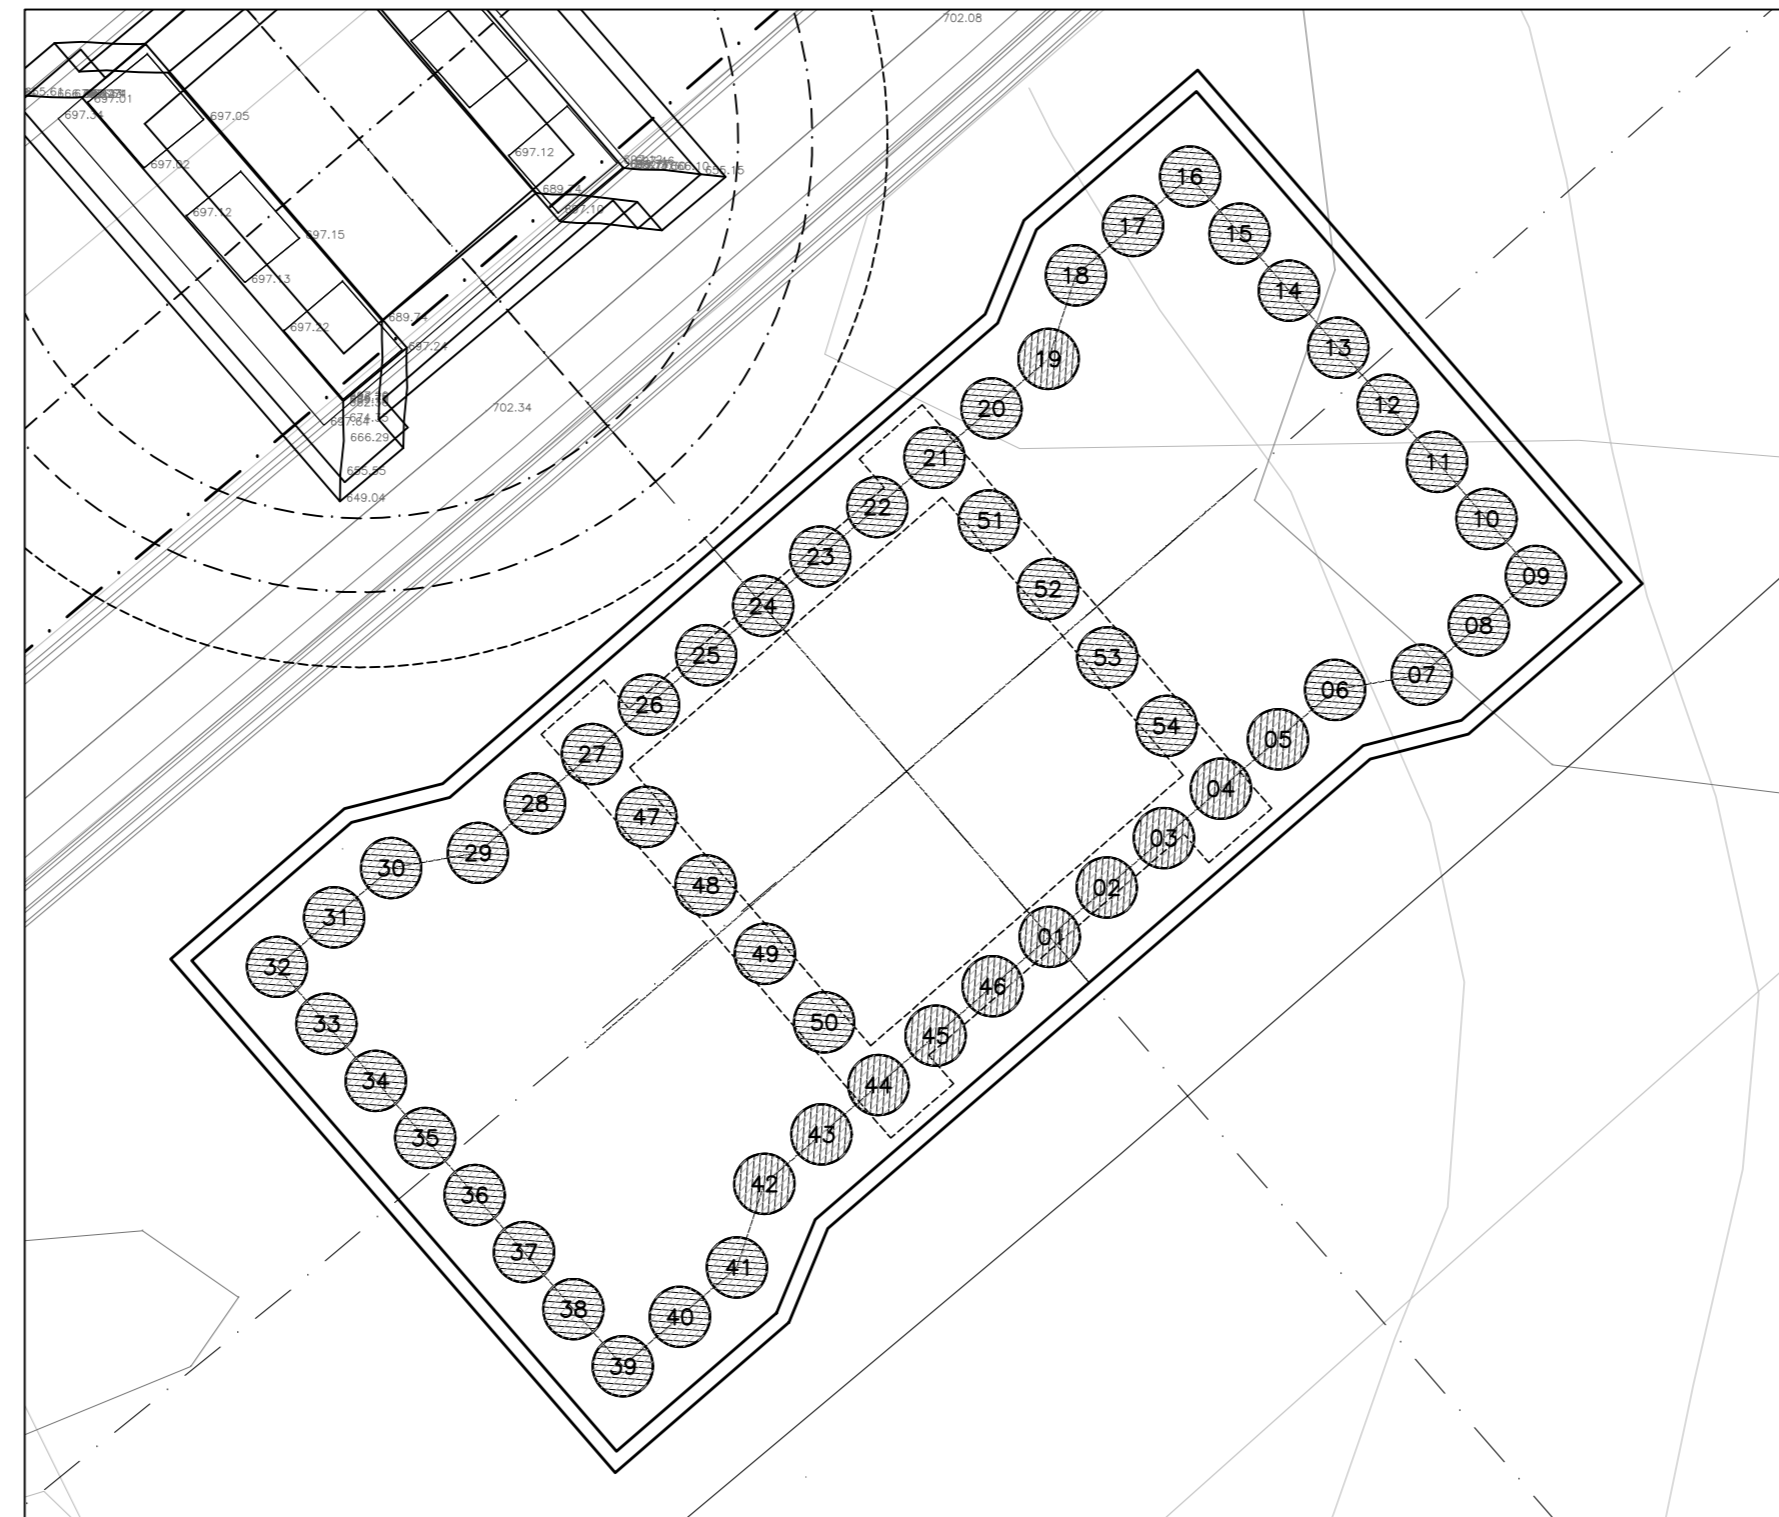

Pila IP2  
Scala 1:100

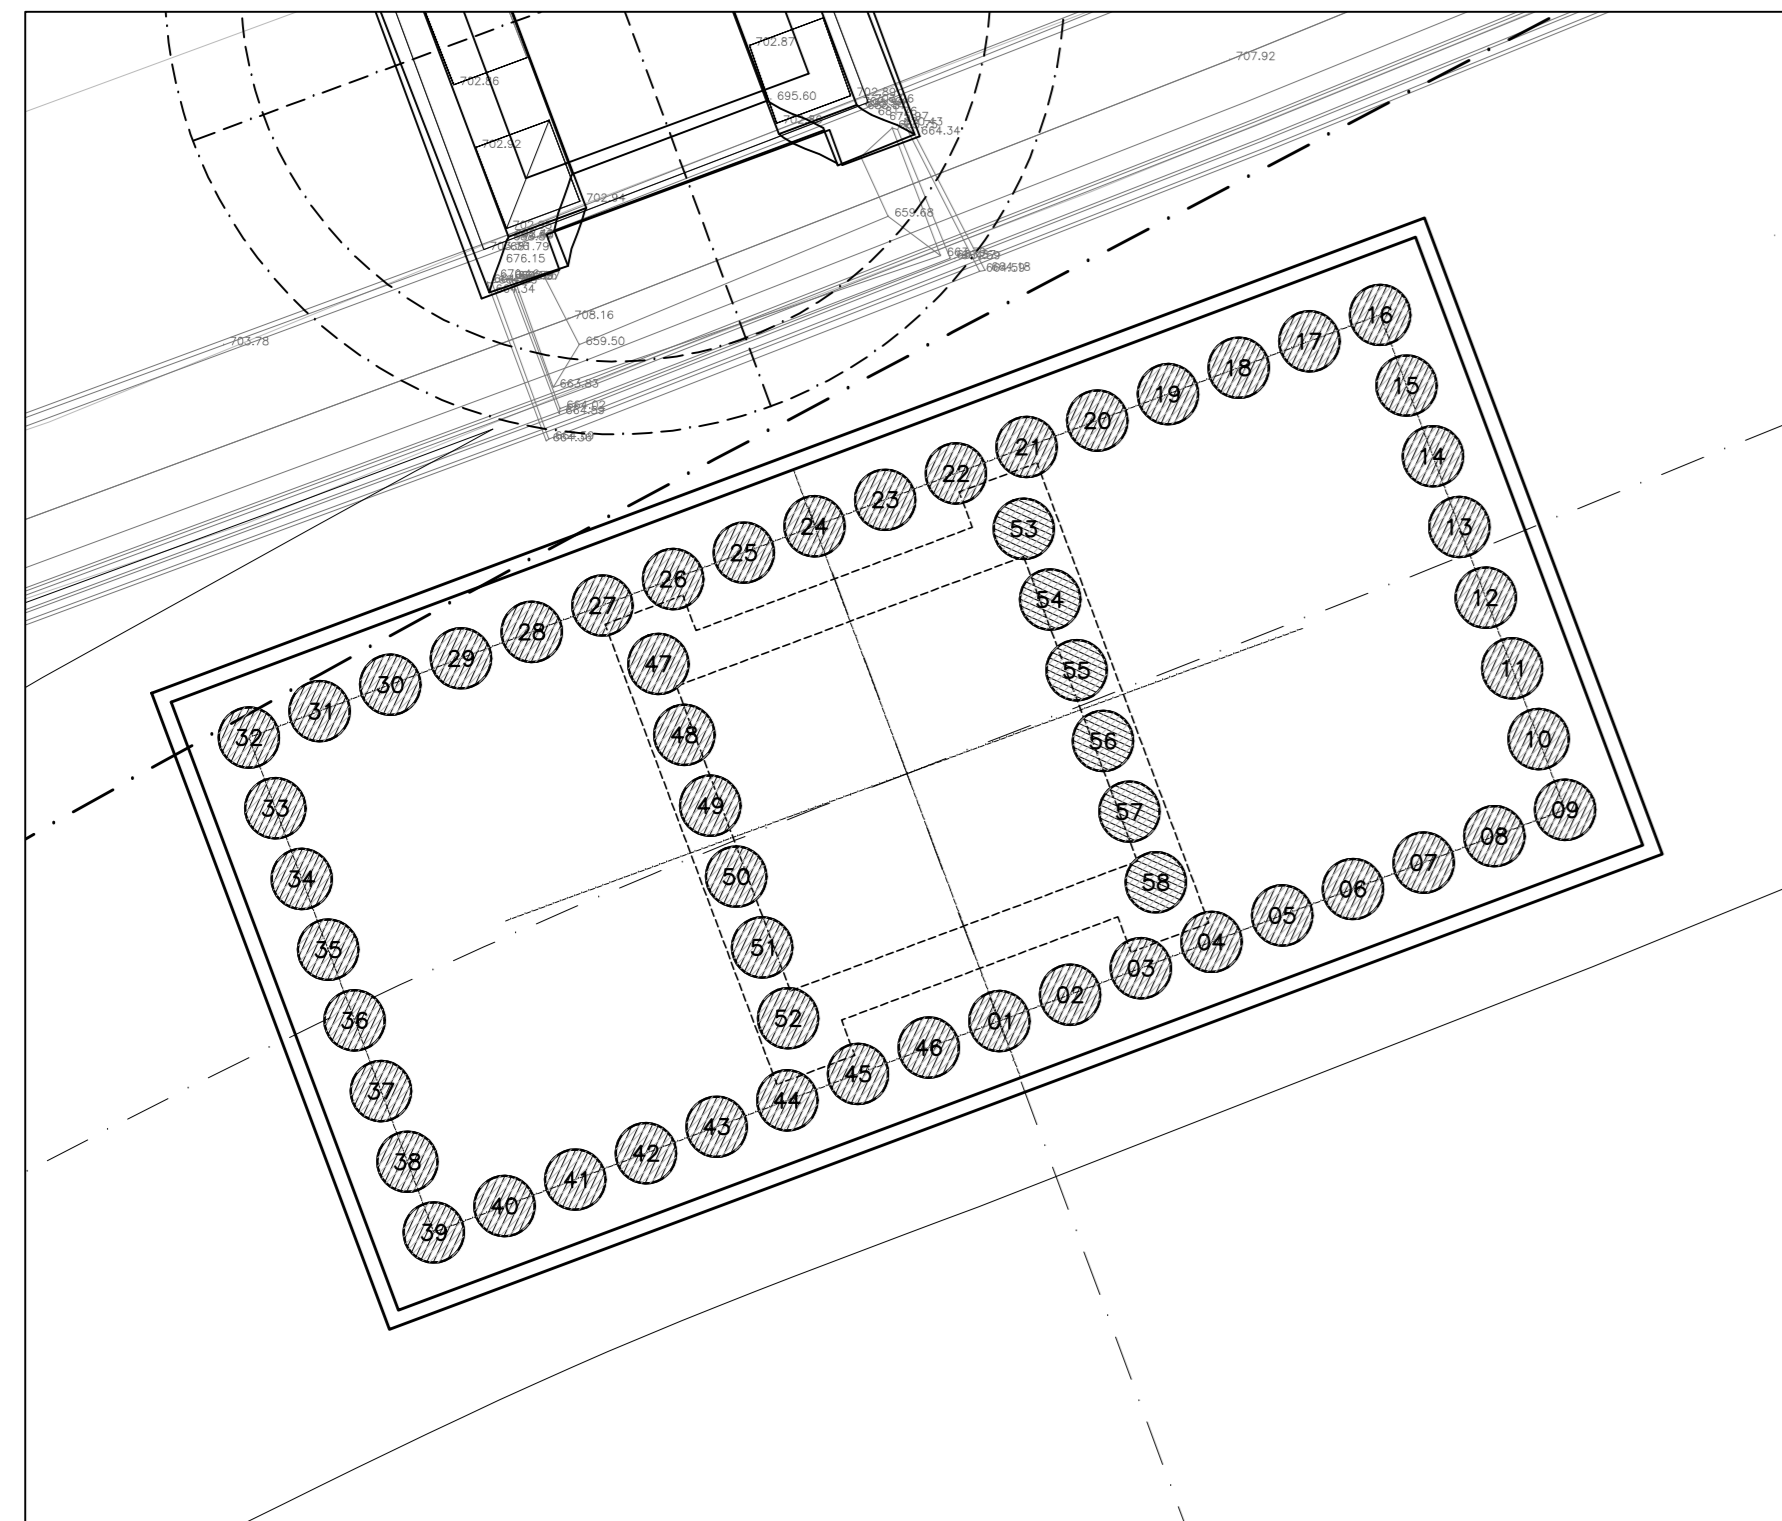

Pila IP5  
Scala 1:100

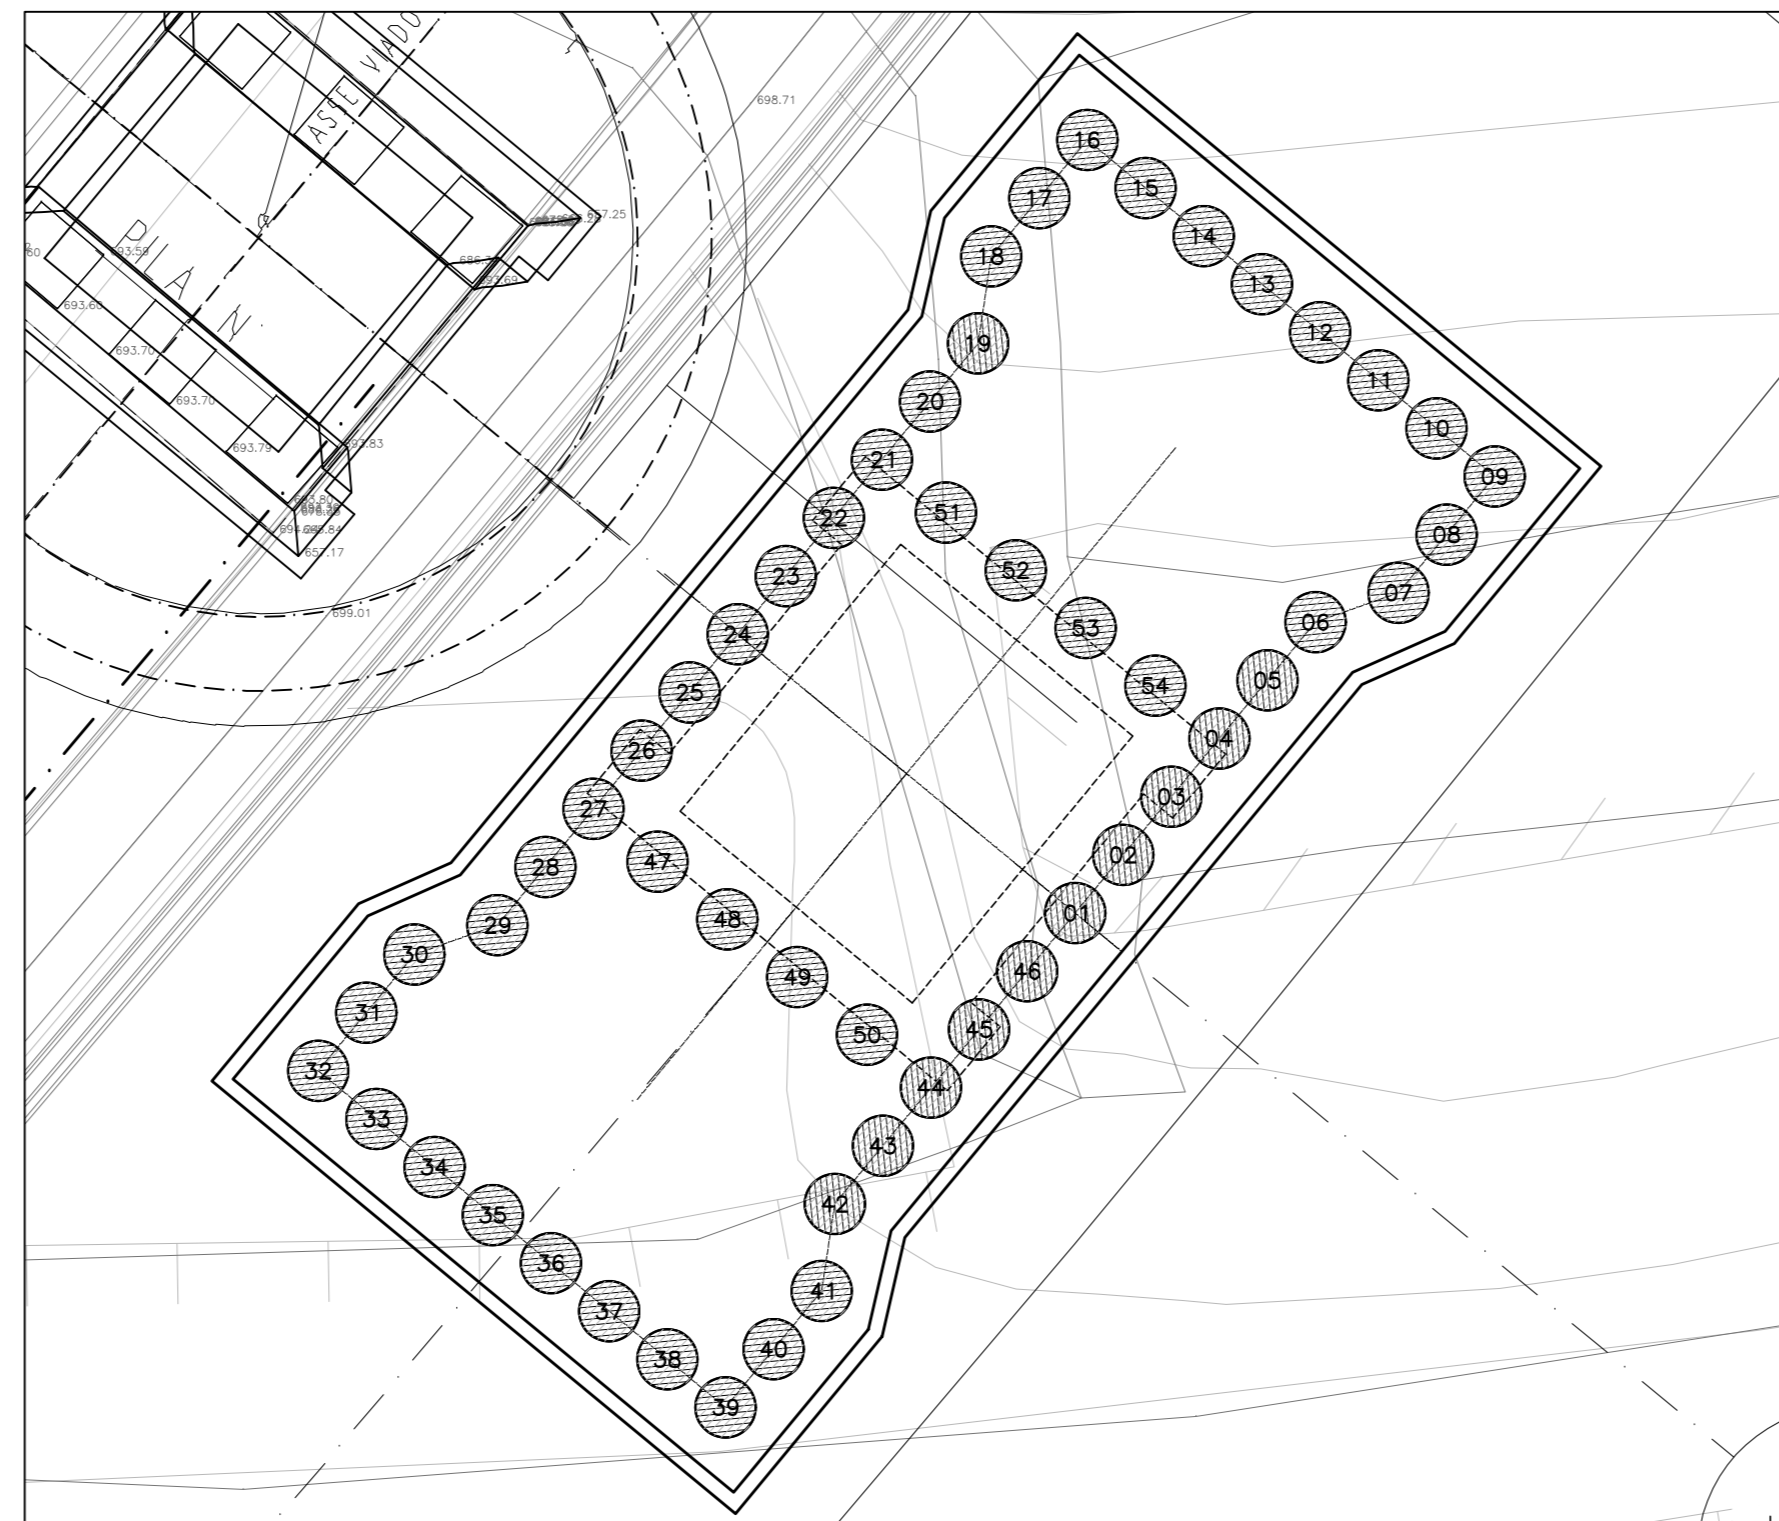

| PILA / SPALLA | N-PALO | Posizione X  | Posizione Y  | TIPO |
|---------------|--------|--------------|--------------|------|
| IP1           | 01     | 1341996.2095 | 4991174.3022 | A    |
| IP1           | 02     | 1341996.5301 | 4991175.2763 | A    |
| IP1           | 03     | 1341996.5485 | 4991176.2760 | A    |
| IP1           | 04     | 1341996.3675 | 4991177.2596 | A    |
| IP1           | 05     | 1341995.0201 | 4991178.1884 | A    |
| IP1           | 06     | 1341995.4583 | 4991179.0297 | A    |
| IP1           | 07     | 1341994.7630 | 4991179.7481 | A    |
| IP1           | 08     | 1341993.3409 | 4991180.3170 | A    |
| IP1           | 09     | 1341993.0206 | 4991180.7552 | A    |
| IP1           | 10     | 1341992.0484 | 4991180.9258 | A    |
| IP1           | 11     | 1341991.0467 | 4991180.9421 | A    |
| IP1           | 12     | 1341990.9621 | 4991181.0113 | A    |
| IP1           | 13     | 1341989.1333 | 4991180.3957 | A    |
| IP1           | 14     | 1341988.2931 | 4991179.8539 | A    |
| IP1           | 15     | 1341987.5746 | 4991178.1586 | A    |
| IP1           | 16     | 1341987.0057 | 4991178.3286 | A    |
| IP1           | 17     | 1341986.6080 | 4991177.4193 | A    |
| IP1           | 18     | 1341986.3970 | 4991176.4420 | A    |
| IP1           | 19     | 1341986.3806 | 4991175.4424 | A    |
| IP1           | 20     | 1341986.5596 | 4991174.4588 | A    |
| IP1           | 21     | 1341986.9270 | 4991173.5289 | A    |
| IP1           | 22     | 1341987.4688 | 4991172.6887 | A    |
| IP1           | 23     | 1341988.1641 | 4991171.9703 | A    |
| IP1           | 24     | 1341988.9882 | 4991171.4013 | A    |
| IP1           | 25     | 1341989.9035 | 4991171.0037 | A    |
| IP1           | 26     | 1341990.8807 | 4991170.7928 | A    |
| IP1           | 27     | 1341991.8853 | 4991170.7762 | A    |
| IP1           | 28     | 1341992.8640 | 4991170.6521 | A    |
| IP1           | 29     | 1341993.7938 | 4991171.3227 | A    |
| IP1           | 30     | 1341994.6340 | 4991171.8644 | A    |
| IP1           | 31     | 1341995.5241 | 4991172.3827 | A    |
| IP1           | 32     | 1341995.9214 | 4991173.3818 | A    |
| IP1           | 33     | 1341994.7694 | 4991176.3410 | A    |
| IP1           | 34     | 1341993.8173 | 4991176.6469 | A    |
| IP1           | 35     | 1341992.8663 | 4991176.8248 | A    |
| IP1           | 36     | 1341991.9132 | 4991177.2587 | A    |
| IP1           | 37     | 1341990.9612 | 4991177.5646 | A    |
| IP1           | 38     | 1341990.0091 | 4991177.8705 | A    |
| IP1           | 39     | 1341989.0570 | 4991178.1764 | A    |
| IP1           | 40     | 1341988.1049 | 4991175.3773 | A    |
| IP1           | 41     | 1341988.1097 | 4991175.0714 | A    |
| IP1           | 42     | 1341990.0818 | 4991174.7655 | A    |
| IP1           | 43     | 1341991.0139 | 4991174.4596 | A    |
| IP1           | 44     | 1341991.9659 | 4991174.1537 | A    |
| IP1           | 45     | 1341992.9180 | 4991173.8478 | A    |
| IP1           | 46     | 1341993.8701 | 4991173.5419 | A    |

| PILA / SPALLA | N-PALO | Posizione X  | Posizione Y  | TIPO |
|---------------|--------|--------------|--------------|------|
| IP2           | 01     | 1342043.0476 | 4992116.1074 | A    |
| IP2           | 02     | 1342043.8844 | 4992116.4514 | A    |
| IP2           | 03     | 1342044.9211 | 4992116.8075 | A    |
| IP2           | 04     | 1342045.8579 | 4992117.1575 | A    |
| IP2           | 05     | 1342046.7946 | 4992117.5075 | A    |
| IP2           | 06     | 1342047.7314 | 4992117.8575 | A    |
| IP2           | 07     | 1342048.6681 | 4992118.2075 | A    |
| IP2           | 08     | 1342049.6048 | 4992118.5575 | A    |
| IP2           | 09     | 1342050.5416 | 4992118.9075 | A    |
| IP2           | 10     | 1342051.4784 | 4992119.2575 | A    |
| IP2           | 11     | 1342049.8415 | 499220.7811  | A    |
| IP2           | 12     | 1342049.4915 | 499221.7178  | A    |
| IP2           | 13     | 1342049.1415 | 499222.6545  | A    |
| IP2           | 14     | 1342048.7915 | 499223.5913  | A    |
| IP2           | 15     | 1342048.4415 | 499224.5280  | A    |
| IP2           | 16     | 1342048.0915 | 499225.4648  | A    |
| IP2           | 17     | 1342047.7415 | 499226.4016  | A    |
| IP2           | 18     | 1342047.3915 | 499227.3384  | A    |
| IP2           | 19     | 1342047.0415 | 499228.2752  | A    |
| IP2           | 20     | 1342046.6915 | 499229.2120  | A    |
| IP2           | 21     | 1342046.3415 | 499230.1488  | A    |
| IP2           | 22     | 1342045.9915 | 499231.0856  | A    |
| IP2           | 23     | 1342045.6415 | 499232.0224  | A    |
| IP2           | 24     | 1342045.2915 | 499232.9592  | A    |
| IP2           | 25     | 1342044.9415 | 499233.8960  | A    |
| IP2           | 26     | 1342044.5915 | 499234.8328  | A    |
| IP2           | 27     | 1342044.2415 | 499235.7696  | A    |
| IP2           | 28     | 1342039.8905 | 499221.2646  | A    |
| IP2           | 29     | 1342039.8605 | 499222.3146  | A    |
| IP2           | 30     | 1342039.8305 | 499223.3646  | A    |
| IP2           | 31     | 1342034.9711 | 499220.5645  | A    |
| IP2           | 32     | 1342034.0403 | 499220.2145  | A    |
| IP2           | 33     | 1342033.1106 | 499219.8645  | A    |
| IP2           | 34     | 1342032.1808 | 499219.5145  | A    |
| IP2           | 35     | 1342031.2511 | 499219.1645  | A    |
| IP2           | 36     | 1342030.3213 | 499218.8145  | A    |
| IP2           | 37     | 1342030.3905 | 499218.4645  | A    |
| IP2           | 38     | 1342030.4605 | 499218.1145  | A    |
| IP2           | 39     | 1342030.5305 | 499217.7645  | A    |
| IP2           | 40     | 1342030.6005 | 499217.4145  | A    |
| IP2           | 41     | 1342030.6705 | 499217.0645  | A    |
| IP2           | 42     | 1342030.7405 | 499216.7145  | A    |
| IP2           | 43     | 1342030.8105 | 499216.3645  | A    |
| IP2           | 44     | 1342030.8805 | 499216.0145  | A    |
| IP2           | 45     | 1342030.9505 | 499215.6645  | A    |
| IP2           | 46     | 1342031.0205 | 499215.3145  | A    |
| IP2           | 47     | 1342031.0905 | 499214.9645  | A    |
| IP2           | 48     | 1342031.1605 | 499214.6145  | A    |
| IP2           | 49     | 1342031.2305 | 499214.2645  | A    |
| IP2           | 50     | 1342031.3005 | 499213.9145  | A    |
| IP2           | 51     | 1342031.3705 | 499213.5645  | A    |
| IP2           | 52     | 1342031.4405 | 499213.2145  | A    |
| IP2           | 53     | 1342031.5105 | 499212.8645  | A    |
| IP2           | 54     | 1342031.5805 | 499212.5145  | A    |
| IP2           | 55     | 1342031.6505 | 499212.1645  | A    |
| IP2           | 56     | 1342031.7205 | 499211.8145  | A    |
| IP2           | 57     | 1342031.7905 | 499211.4645  | A    |
| IP2           | 58     | 1342031.8605 | 499211.1145  | A    |

| PILA / SPALLA | N-PALO | Posizione X  | Posizione Y  | TIPO |
|---------------|--------|--------------|--------------|------|
| IP3           | 01     | 1342135.2563 | 4992021.0338 | F    |
| IP3           | 02     | 1342136.2156 | 4992021.5418 | F    |
| IP3           | 03     | 1342137.0749 | 4992022.0533 | F    |
| IP3           | 04     | 1342137.9342 | 4992022.5648 | F    |
| IP3           | 05     | 1342138.7935 | 4992023.0763 | F    |
| IP3           | 06     | 1342139.6528 | 4992023.5878 | B    |
| IP3           | 07     | 1342140.5121 | 4992024.0993 | B    |
| IP3           | 08     | 1342141.3714 | 4992024.6108 | B    |
| IP3           | 09     | 1342142.2307 | 4992025.1223 | B    |
| IP3           | 10     | 1342143.0900 | 4992025.6338 | B    |
| IP3           | 11     | 1342143.9493 | 4992026.1453 | B    |
| IP3           | 12     | 1342144.8086 | 4992026.6568 | B    |
| IP3           | 13     | 1342145.6679 | 4992027.1683 | B    |
| IP3           | 14     | 1342146.5272 | 4992027.6798 | B    |
| IP3           | 15     | 1342147.3865 | 4992028.1913 | B    |
| IP3           | 16     | 1342148.2458 | 4992028.7028 | B    |
| IP3           | 17     | 1342149.1051 | 4992029.2143 | B    |
| IP3           | 18     | 1342149.9644 | 4992029.7258 | B    |
| IP3           | 19     | 1342150.8237 | 4992030.2373 | B    |
| IP3           | 20     | 1342151.6830 | 4992030.7488 | B    |
| IP3           | 21     | 1342152.5423 | 4992031.2603 | B    |
| IP3           | 22     | 1342153.4016 | 4992031.7718 | B    |
| IP3           | 23     | 1342154.2609 | 4992032.2833 | B    |
| IP3           | 24     | 1342155.1202 | 4992032.7948 | B    |
| IP3           | 25     | 1342155.9795 | 4992033.3063 | B    |
| IP3           | 26     | 1342156.8388 | 4992033.8178 | B    |
| IP3           | 27     | 1342157.6981 | 4992034.3293 | B    |
| IP3           | 28     | 1342158.5574 | 4992034.8408 | B    |
| IP3           | 29     | 1342159.4167 | 4992035.3523 | B    |
| IP3           | 30     | 1342160.2760 | 4992035.8638 | B    |
| IP3           | 31     | 1342161.1353 | 4992036.3753 | B    |
| IP3           | 32     | 1342161.9946 | 4992036.8868 | B    |
| IP3           | 33     | 1342170.2939 | 4992039.0939 | B    |
| IP3           | 34     | 1342171.1532 | 4992039.6054 | B    |
| IP3           | 35     | 1342172.0125 | 4992040.1169 | B    |
| IP3           | 36     | 1342172.8718 | 4992040.6284 | B    |
| IP3           | 37     | 1342173.7311 | 4992041.1399 | B    |
| IP3           | 38     | 1342174.5904 | 4992041.6514 | B    |
| IP3           | 39     | 1342175.4497 | 4992042.1629 | B    |
| IP3           | 40     | 1342176.3090 | 4992042.6744 | B    |
| IP3           | 41     | 1342177.1683 | 4992043.1859 | B    |
| IP3           | 42     | 1342180.0276 | 4992046.4727 | B    |
| IP3           | 43     | 1342181.8869 | 4992047.3320 | F    |
| IP3           | 44     | 1342182.7462 | 4992048.1913 | F    |
| IP3           | 45     | 1342183.6055 | 4992049.0506 | F    |
| IP3           | 46     | 1342184.4648 | 4992049.9099 | F    |
| IP3           | 47     | 1342185.3241 | 4992050.7692 | F    |
| IP3           | 48     | 1342186.1834 | 4992051.6285 | F    |
| IP3           | 49     | 1342187.0427 | 4992052.4878 | F    |
| IP3           | 50     | 1342187.9020 | 4992053.3471 | F    |
| IP3           | 51     | 1342188.7613 | 4992054.2064 | F    |
| IP3           | 52     | 1342189.6206 | 4992055.0657 | F    |
| IP3           | 53     | 1342190.4799 | 4992055.9250 | F    |
| IP3           | 54     | 1342191.3392 | 4992060.7843 | F    |
| IP3           | 55     | 1342192.1985 | 4992061.6436 | F    |
| IP3           | 56     | 1342193.0578 | 4992062.5029 | F    |
| IP3           | 57     | 1342193.9171 | 4992063.3622 | F    |
| IP3           | 58     | 1342194.7764 | 4992064.2215 | F    |

| PILA / SPALLA | N-PALO | Posizione X  | Posizione Y  | TIPO |
|---------------|--------|--------------|--------------|------|
| IP4           | 01     | 1342218.4259 | 4993221.4257 | F    |
| IP4           | 02     | 1342219.1820 | 4993222.0831 | F    |
| IP4           | 03     | 1342219.9381 | 4993222.7405 | F    |
| IP4           | 04     | 1342220.6942 | 4993223.3979 | F    |
| IP4           | 05     | 1342221.4503 | 4993224.0553 | F    |
| IP4           | 06     | 1342222.2064 | 4993224.7127 | F    |
| IP4           | 07     | 1342223.0625 | 4993225.3701 | G    |
| IP4           | 08     | 1342223.8186 | 4993226.0275 | G    |
| IP4           | 09     | 1342224.5747 | 4993226.6849 | G    |
| IP4           | 10     | 1342225.3308 | 4993227.3423 | G    |
| IP4           | 11     | 1342226.0869 | 4993227.9997 | G    |
| IP4           | 12     | 1342226.8430 | 4993228.6571 | G    |
| IP4           | 13     | 1342227.5991 | 4993229.3145 | G    |
| IP4           | 14     | 1342228.3552 | 4993229.9719 | G    |
| IP4           | 15     | 1342229.1113 | 4993230.6293 | G    |
| IP4           | 16     | 1342229.8674 | 4993231.2867 | G    |
| IP4           | 17     | 1342230.6235 | 4993231.9441 | G    |
| IP4           | 18     | 1342231.3796 | 4993232.6015 | G    |
| IP4           | 19     | 1342232.1357 | 4993233.2589 | G    |
| IP4           | 20     | 1342229.2546 | 4993233.4319 | F    |
| IP4           | 21     | 1342218.6984 | 4993227.7774 | F    |
| IP4           | 22     | 1342216.1423 | 4993227.1230 | F    |
| IP4           | 23     | 1342213.5862 | 4993226.4686 | F    |
| IP4           | 24     | 1342211.0301 | 4993225.8141 | F    |
| IP4           | 25     | 1342213.8740 | 4993225.1597 | F    |
| IP4           | 26     | 1342213.1179 | 4993224.5052 | F    |
| IP4           | 27     | 1342212.3618 | 4993223.8508 | F    |
| IP4           | 28     | 1342211.6057 | 4993231.1963 | F    |
| IP4           | 29     | 1342210.8496 | 4993222.5419 | F    |
| IP4           | 30     | 1342209.0935 | 4993222.3411 | G    |
| IP4           | 31     | 1342208.3374 | 4993221.6867 | G    |
| IP4           | 32     | 1342207.5813 | 4993221.0323 | G    |
| IP4           | 33     | 1342206.8252 | 4993203.2761 | G    |
| IP4           | 34     | 1342206.0691 | 4993202.6217 | G    |