

TAVOLA 12 – SCALA 1: 2000


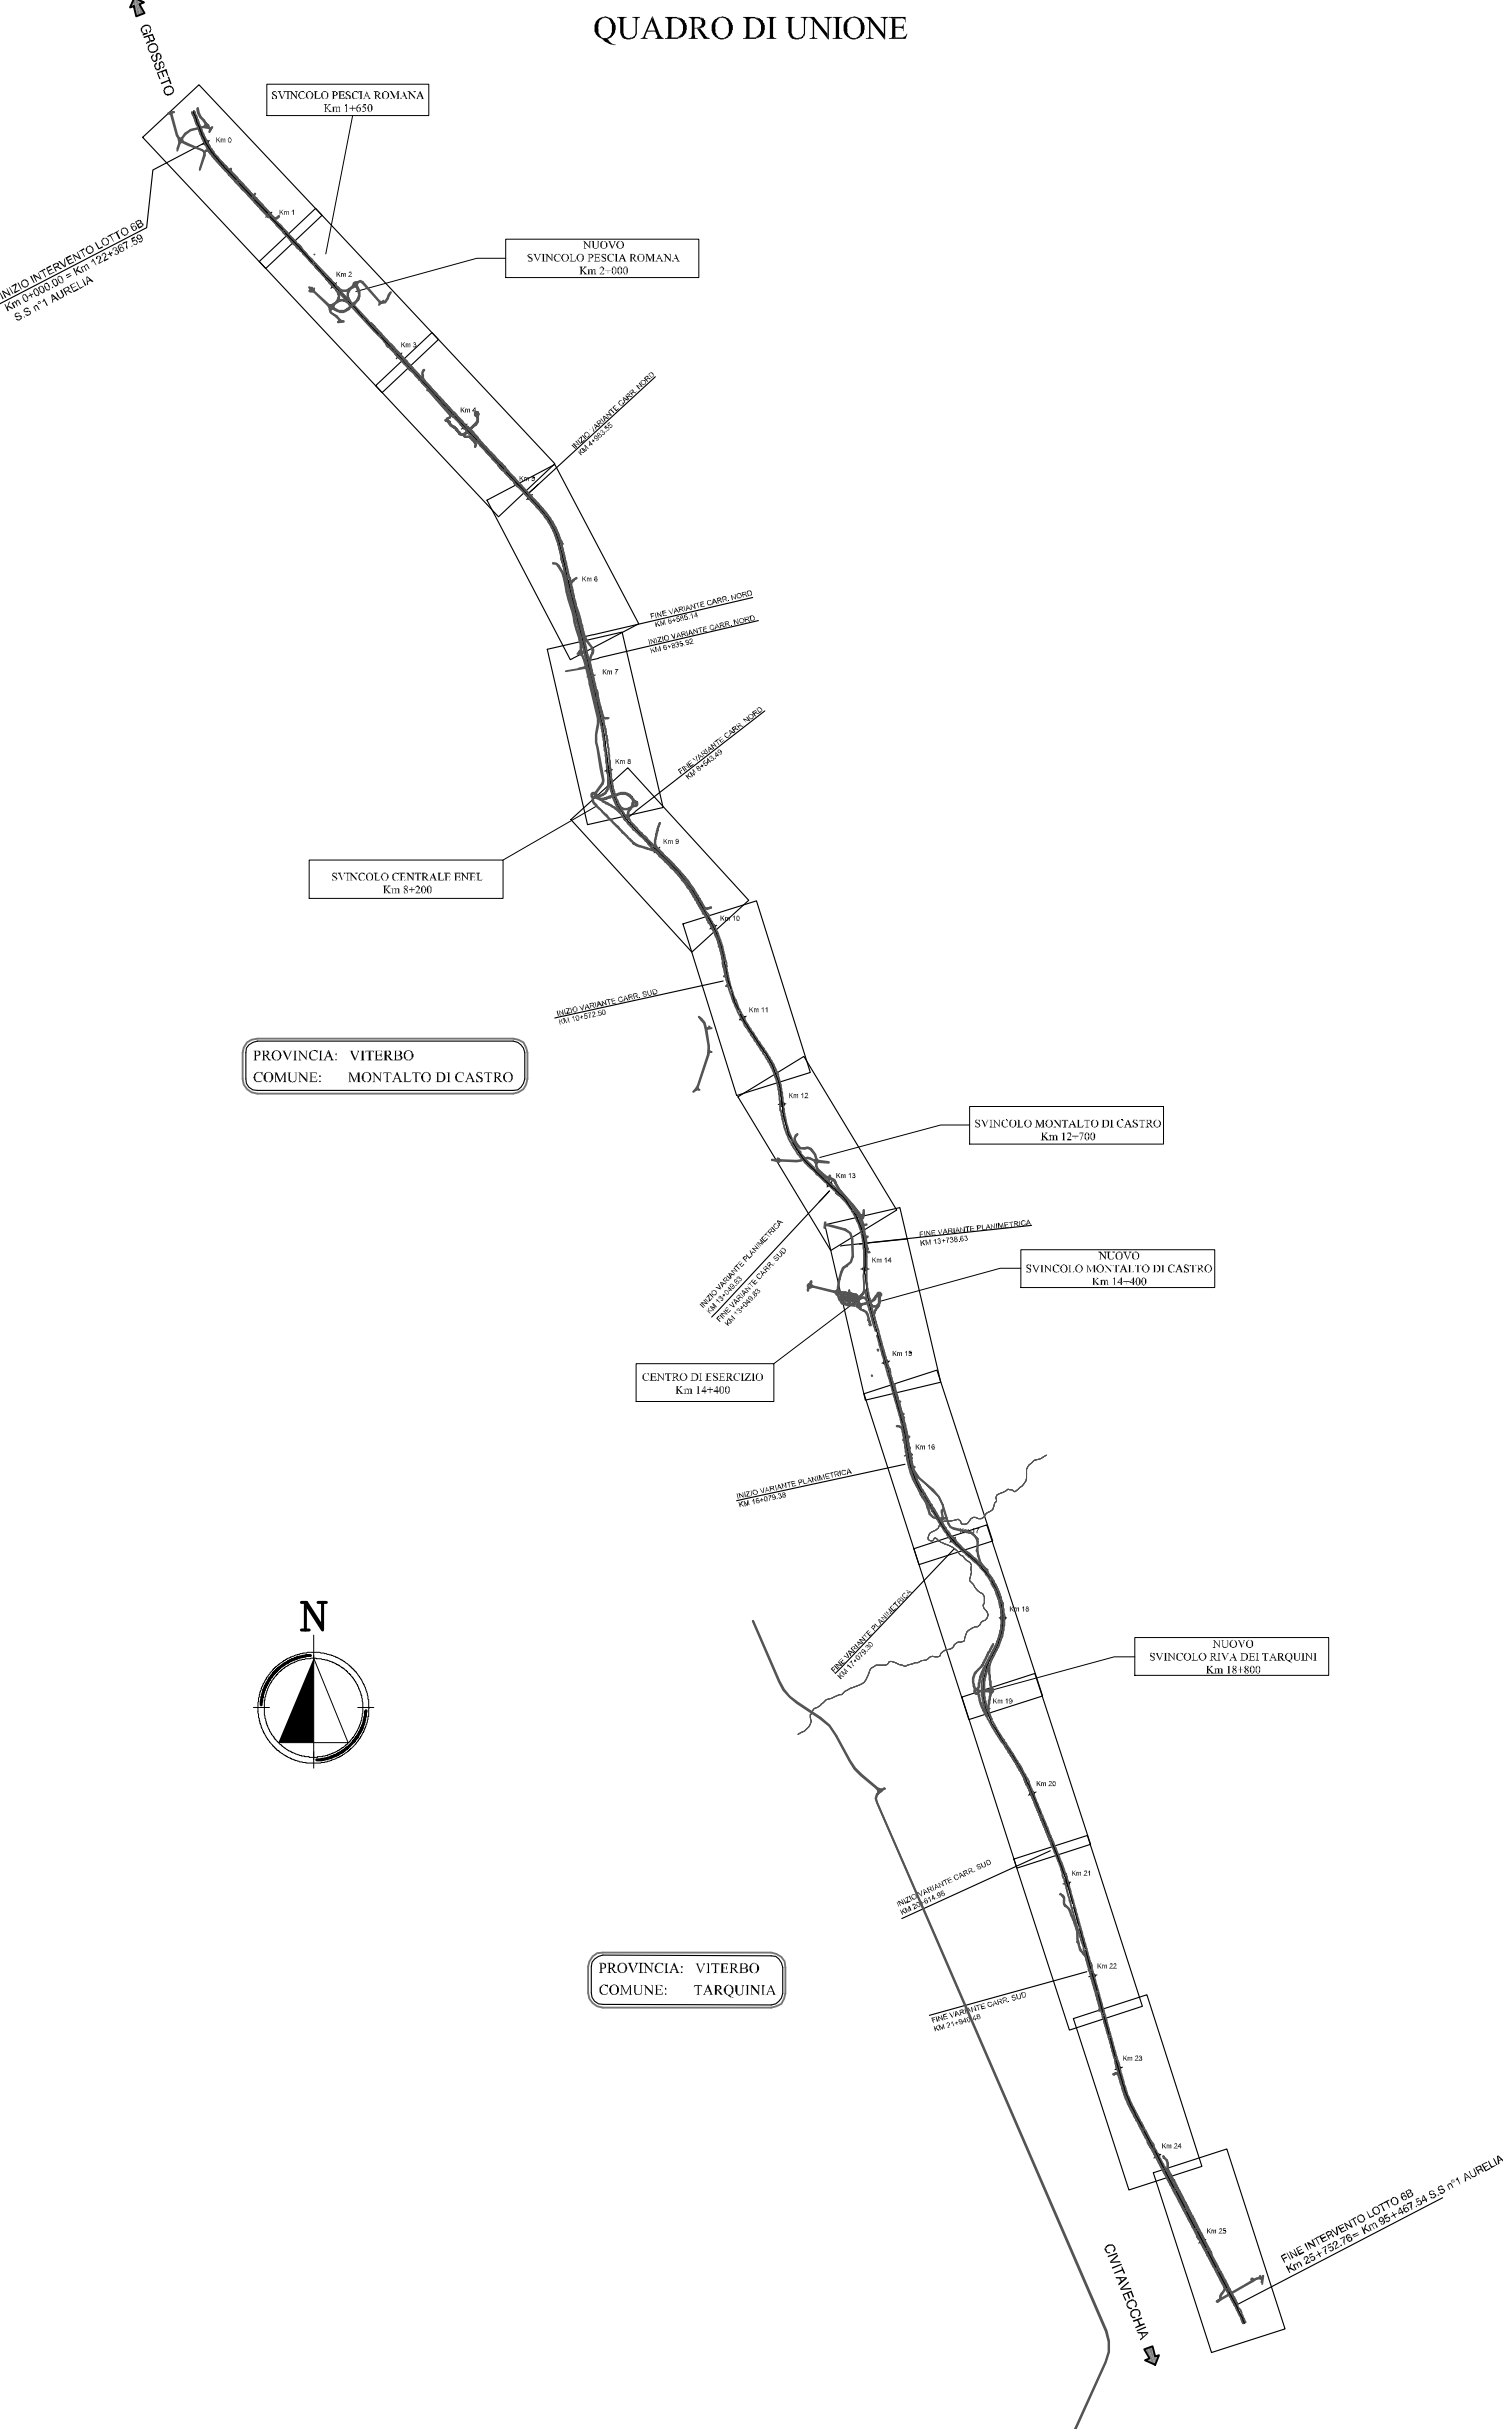


TAVOLA 13 – SCALA 1: 2000

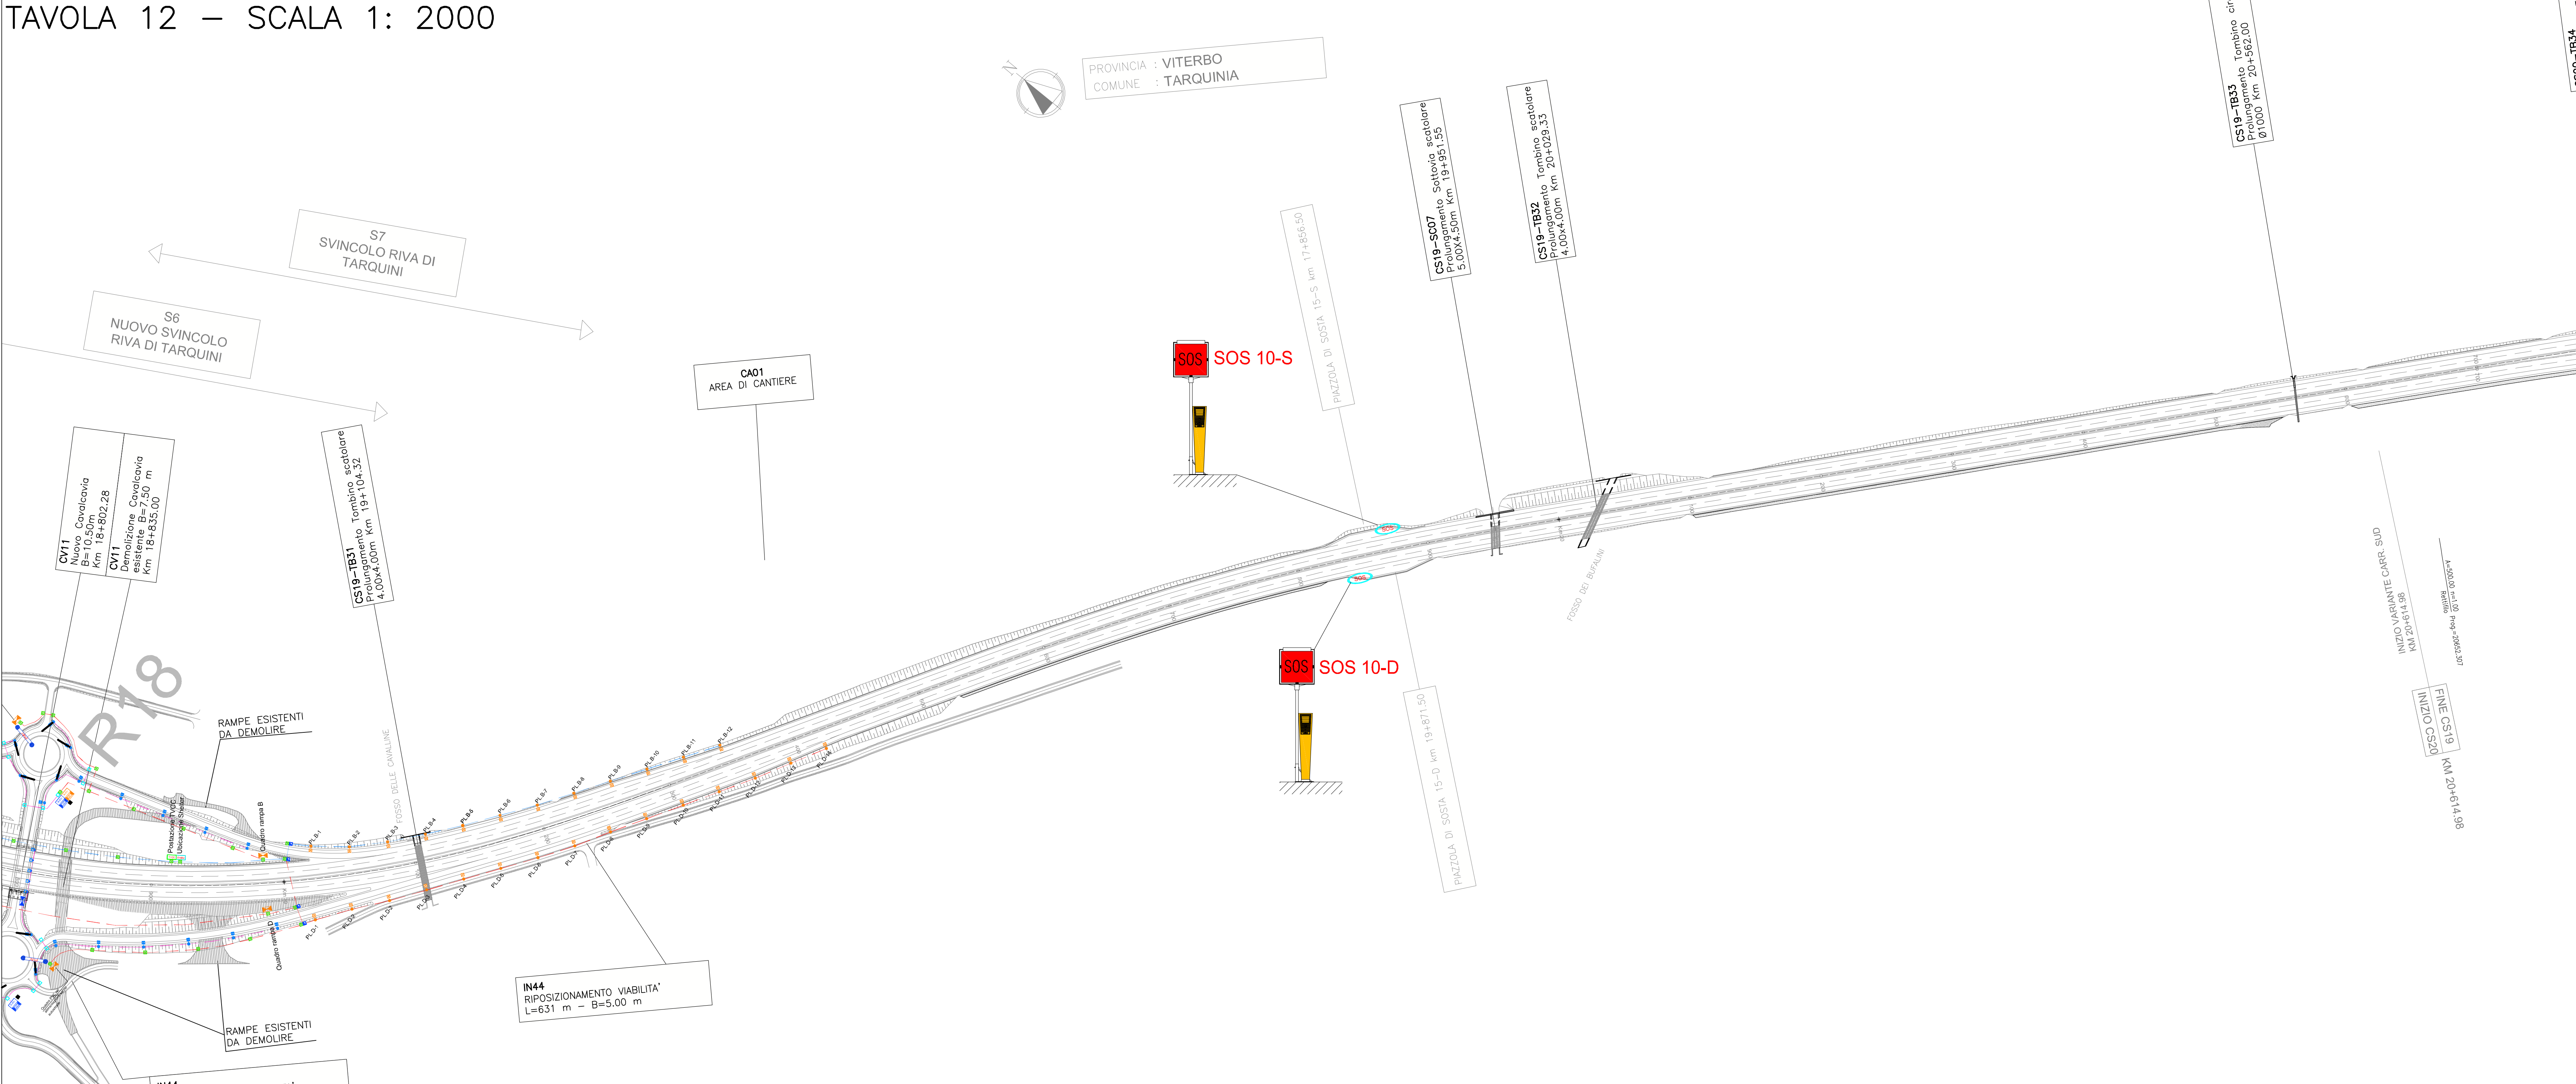