


<b>TABELLA RIEPILOGATIVA GALLERIA BAULADU (*)</b>		
SEZIONI	% DI APPLICAZIONE	L (m)
A0	24.3	899.6
A1	52.4	1941.8
B1	23.3	864.9

(\*) NELLE LUNGHEZZE RIPORTATE NELLA TABELLA NON SONO COMPRESI I CONCI DI ATTACCO (PRIMO CAMPO DI IMBOCCO)

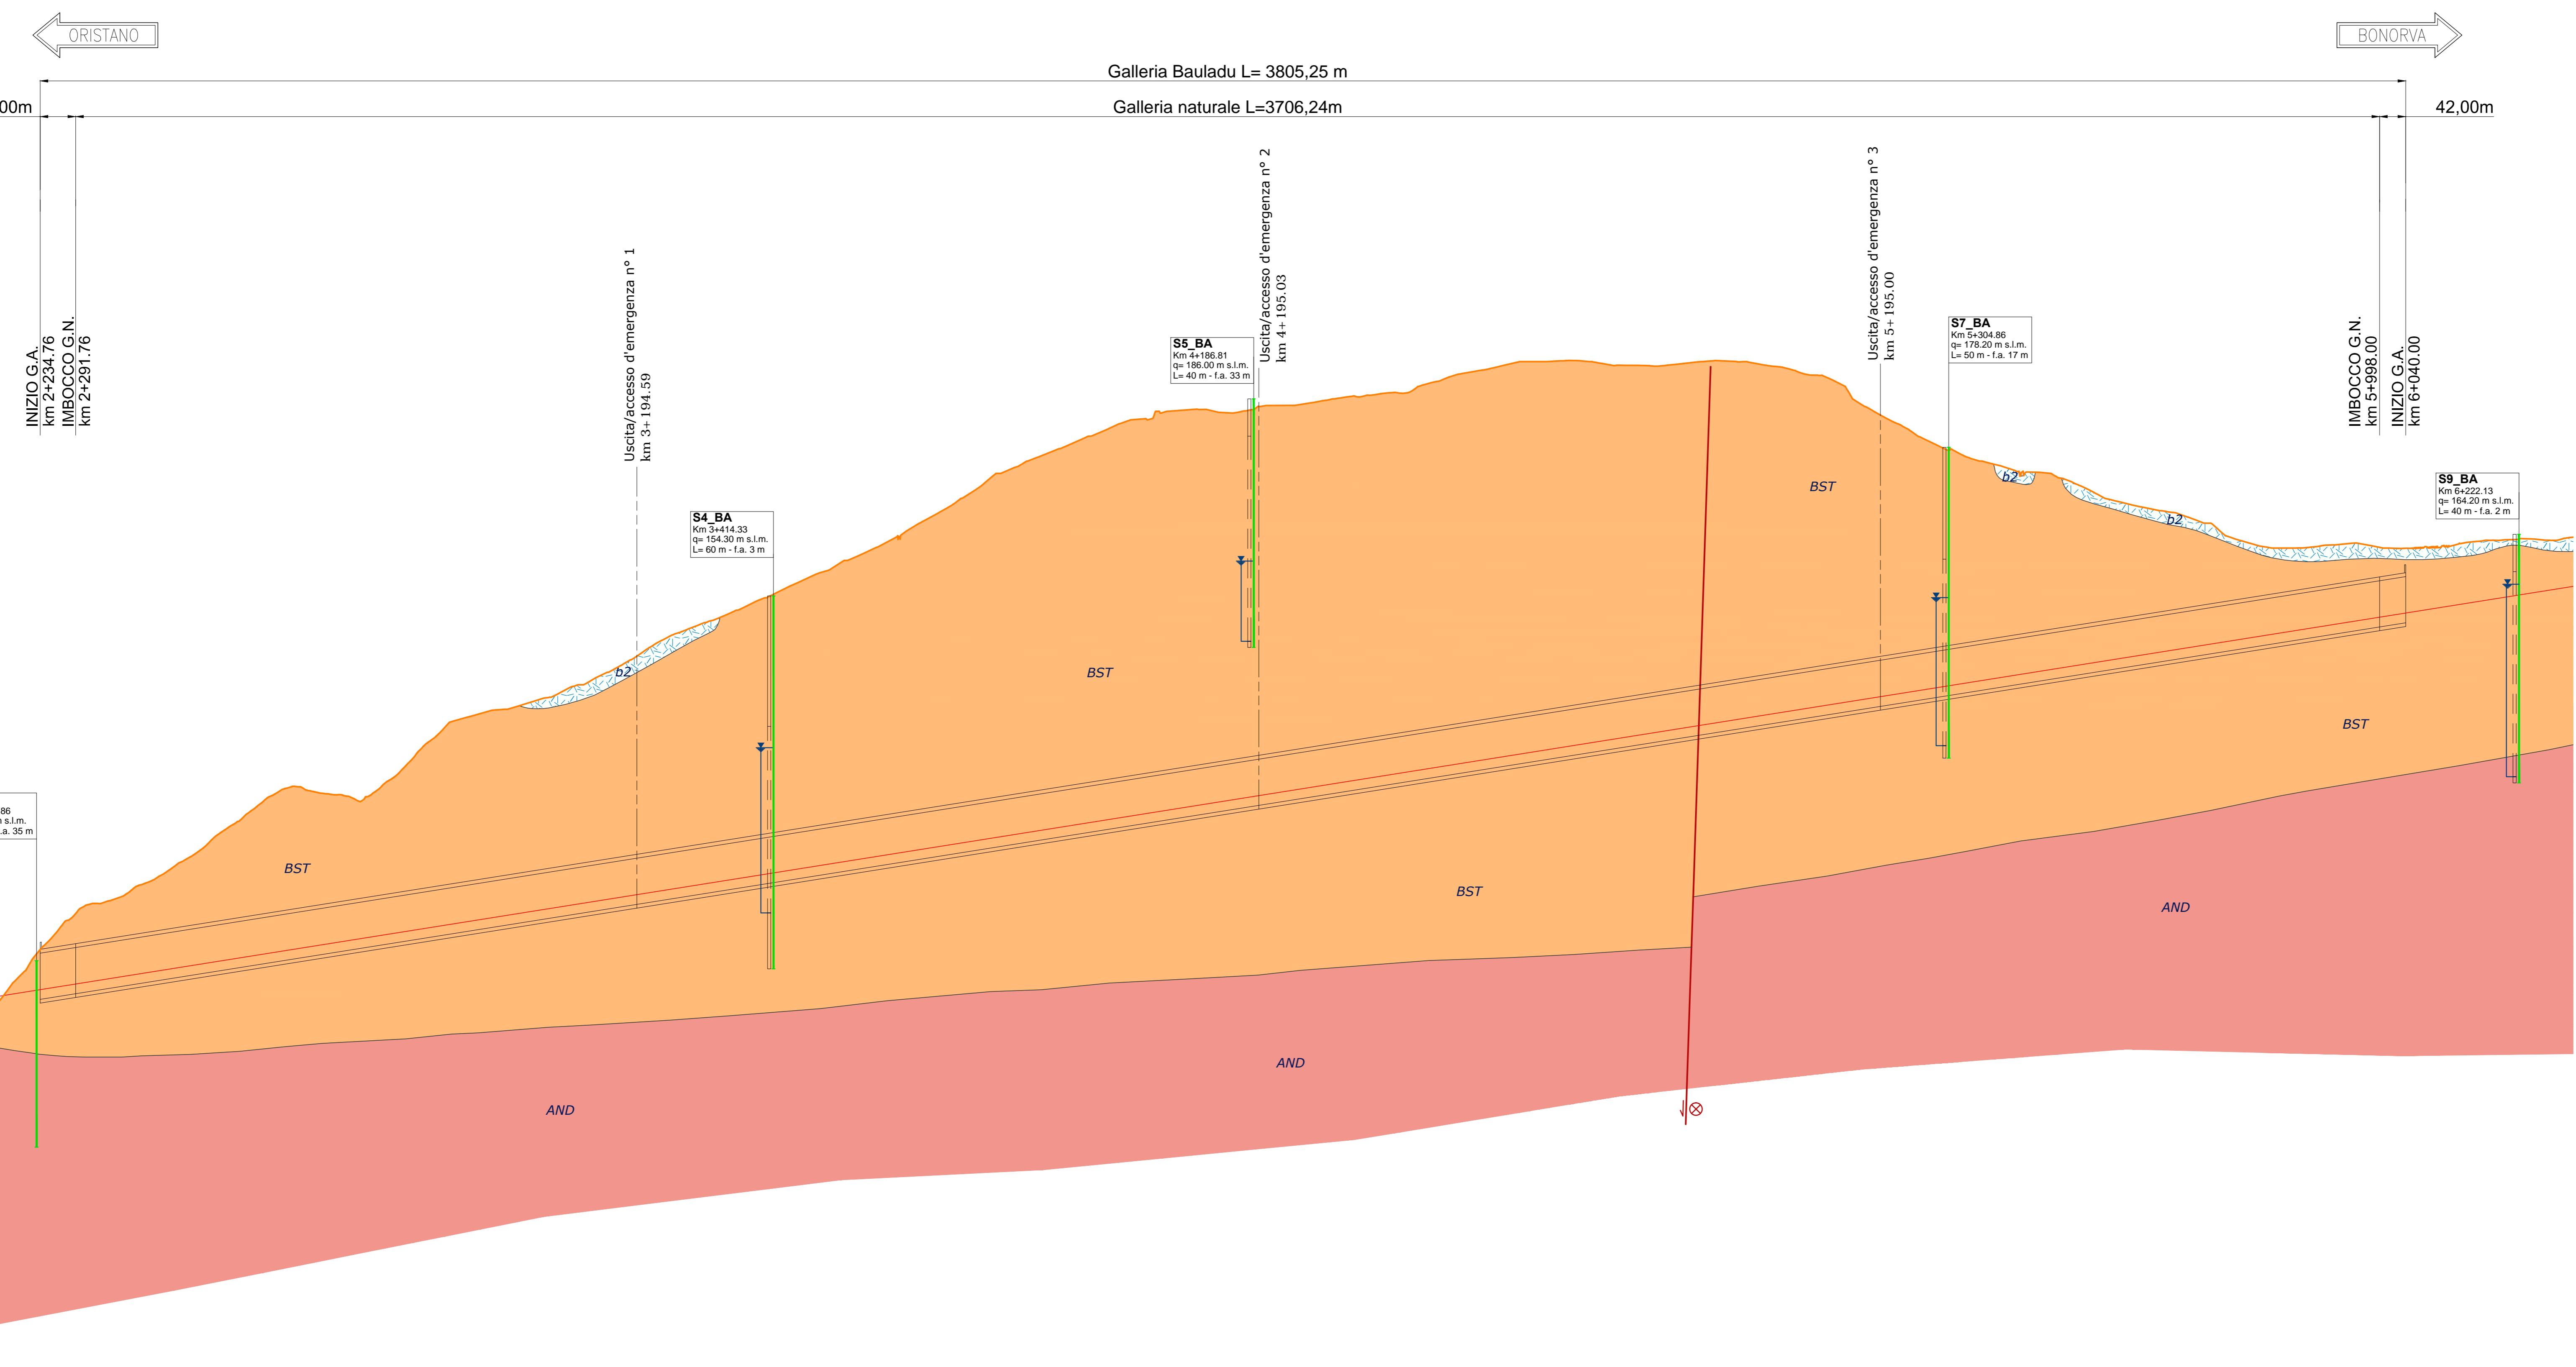

QUOTE PROGETTO	QUOTE TERRENO	DISTANZE PARZIALI	PROGRESSIONE	NUMERO SEZIONI
86.81	76.03	00 25,00	1+975,00	80
87.21	76.90	25,00	2+000,00	81
87.61	78.53	25,00	2+025,00	82
88.01	79.08	25,00	2+050,00	83
88.41	81.15	25,00	2+075,00	84
88.80	82.81	25,00	2+100,00	85
89.20	84.72	25,00	2+125,00	86
89.60	86.92	25,00	2+150,00	87
90.00	89.90	25,00	2+175,00	88
90.40	92.95	25,00	2+200,00	89
90.80	96.23	25,00	2+225,00	90
91.19	98.93	25,00	2+250,00	91
91.59	101.98	25,00	2+275,00	92
91.99	104.07	25,00	2+300,00	93
92.39	104.83	25,00	2+325,00	94
92.79	105.36	25,00	2+350,00	95
93.18	106.46	25,00	2+375,00	96
93.58	107.92	25,00	2+400,00	97
93.98	109.13	25,00	2+425,00	98
94.38	110.75	25,00	2+450,00	99
94.78	112.24	25,00	2+475,00	100
95.17	113.99	25,00	2+500,00	101

