



SEZIONE 9
PROGRESSIVA 1+775.000

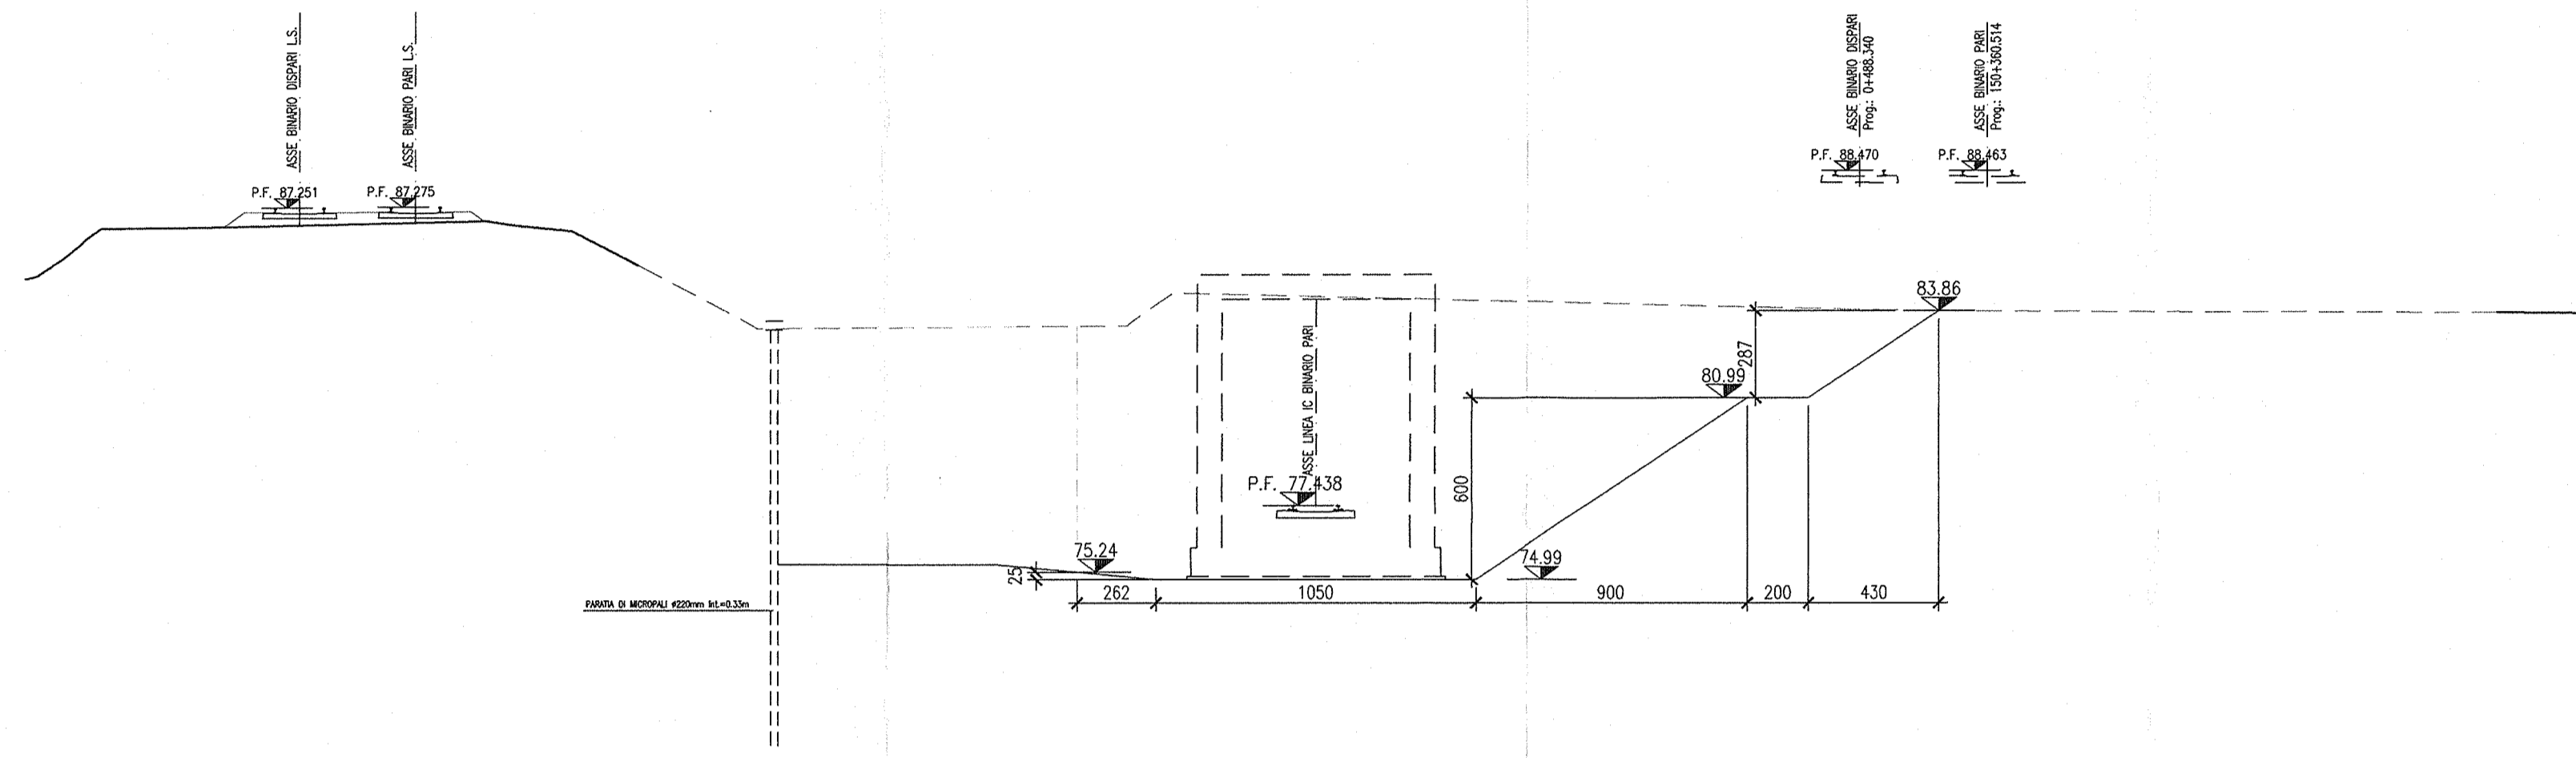

SCALA 1:200

Q. B. 65.000	
QUOTA TERRENO	DISTANZA TERRENO
-41.50	0.00
-40.50	10.00
-40.00	20.00
-37.68	50.00
-36.28	60.00
-34.52	80.00
-32.36	90.00
-30.87	100.00
-24.58	140.00
-19.28	170.00
-18.43	182.74
-15.00	210.00
-11.12	232.32
-8.20	253.35
-6.41	263.50
-5.83	264.42
-0.00	264.33
-1.00	271.00
-1.84	275.00
-3.10	277.59
-1.00	280.00
-1.00	283.00
-1.00	286.00
-2.42	288.83
-3.71	291.78


SEZIONE 10
PROGRESSIVA 1+781.433

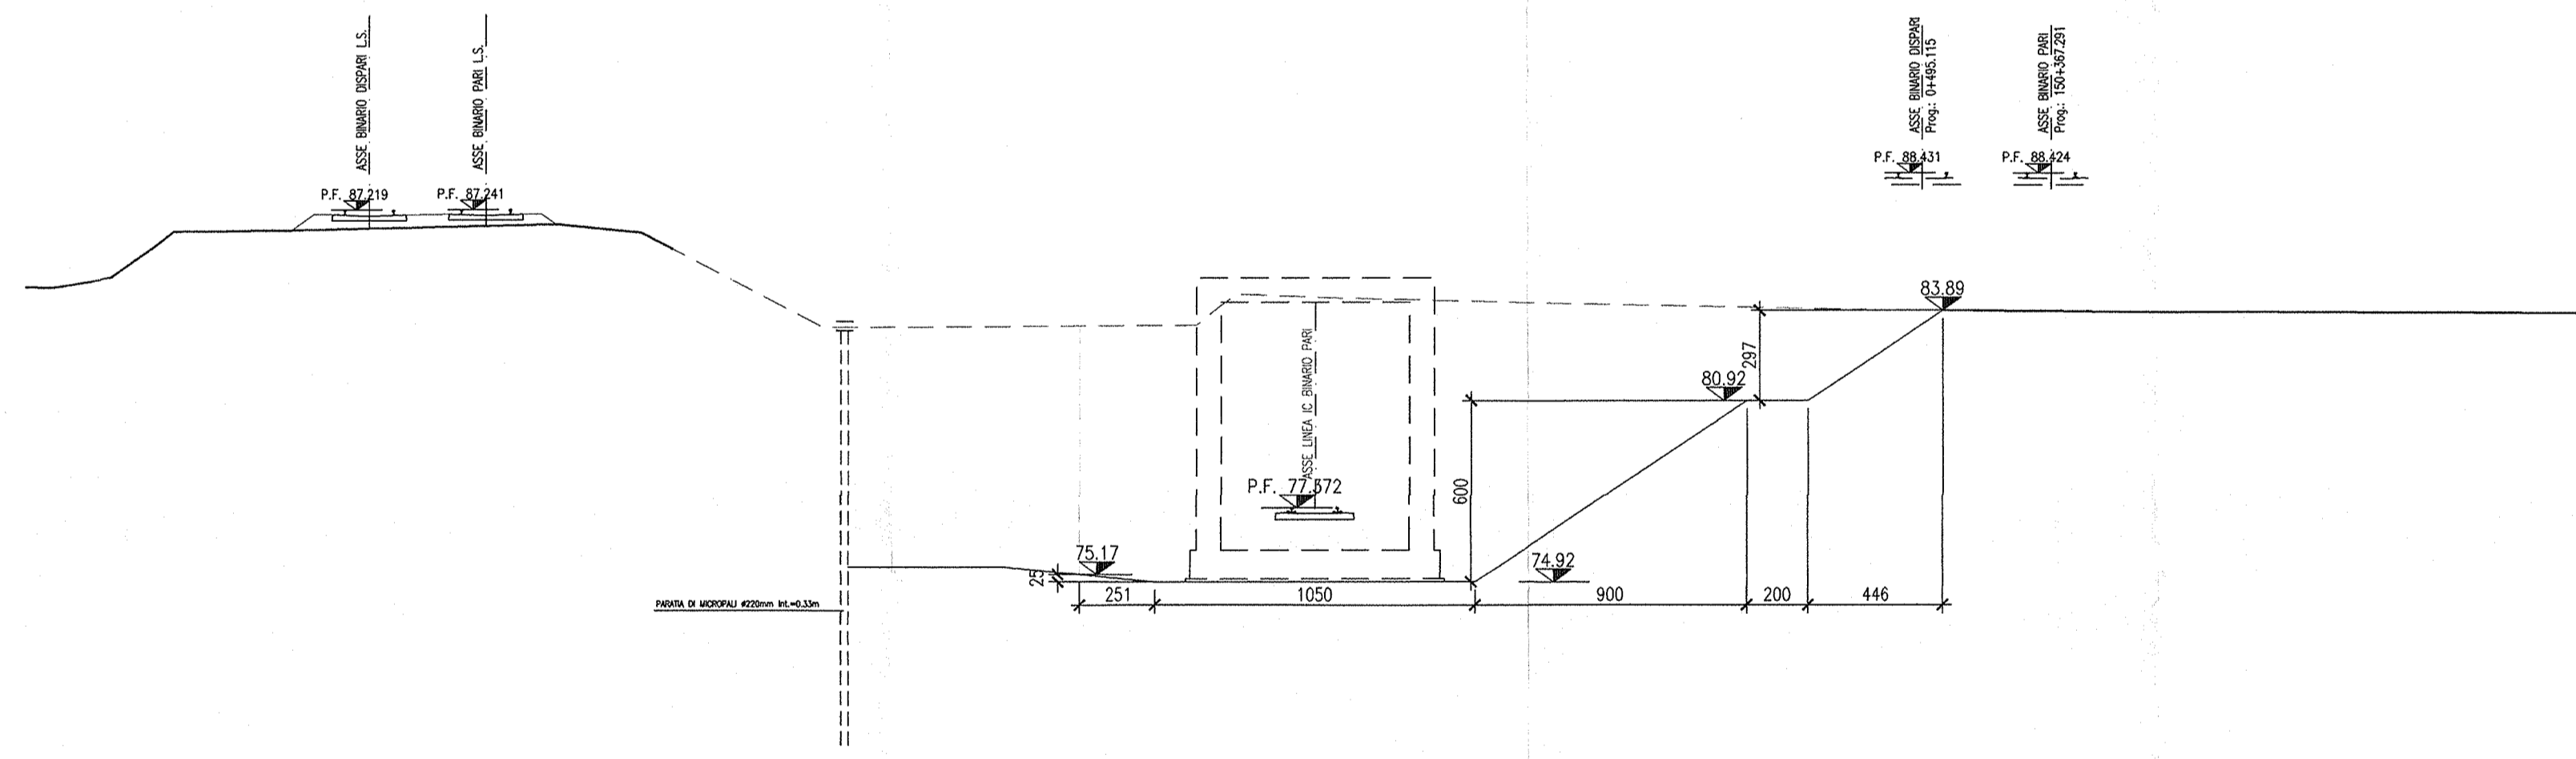

SCALA 1:200

Q. B. 65.000	
QUOTA TERRENO	DISTANZA TERRENO

SEZIONE 11
PROGRESSIVA 1+800.000

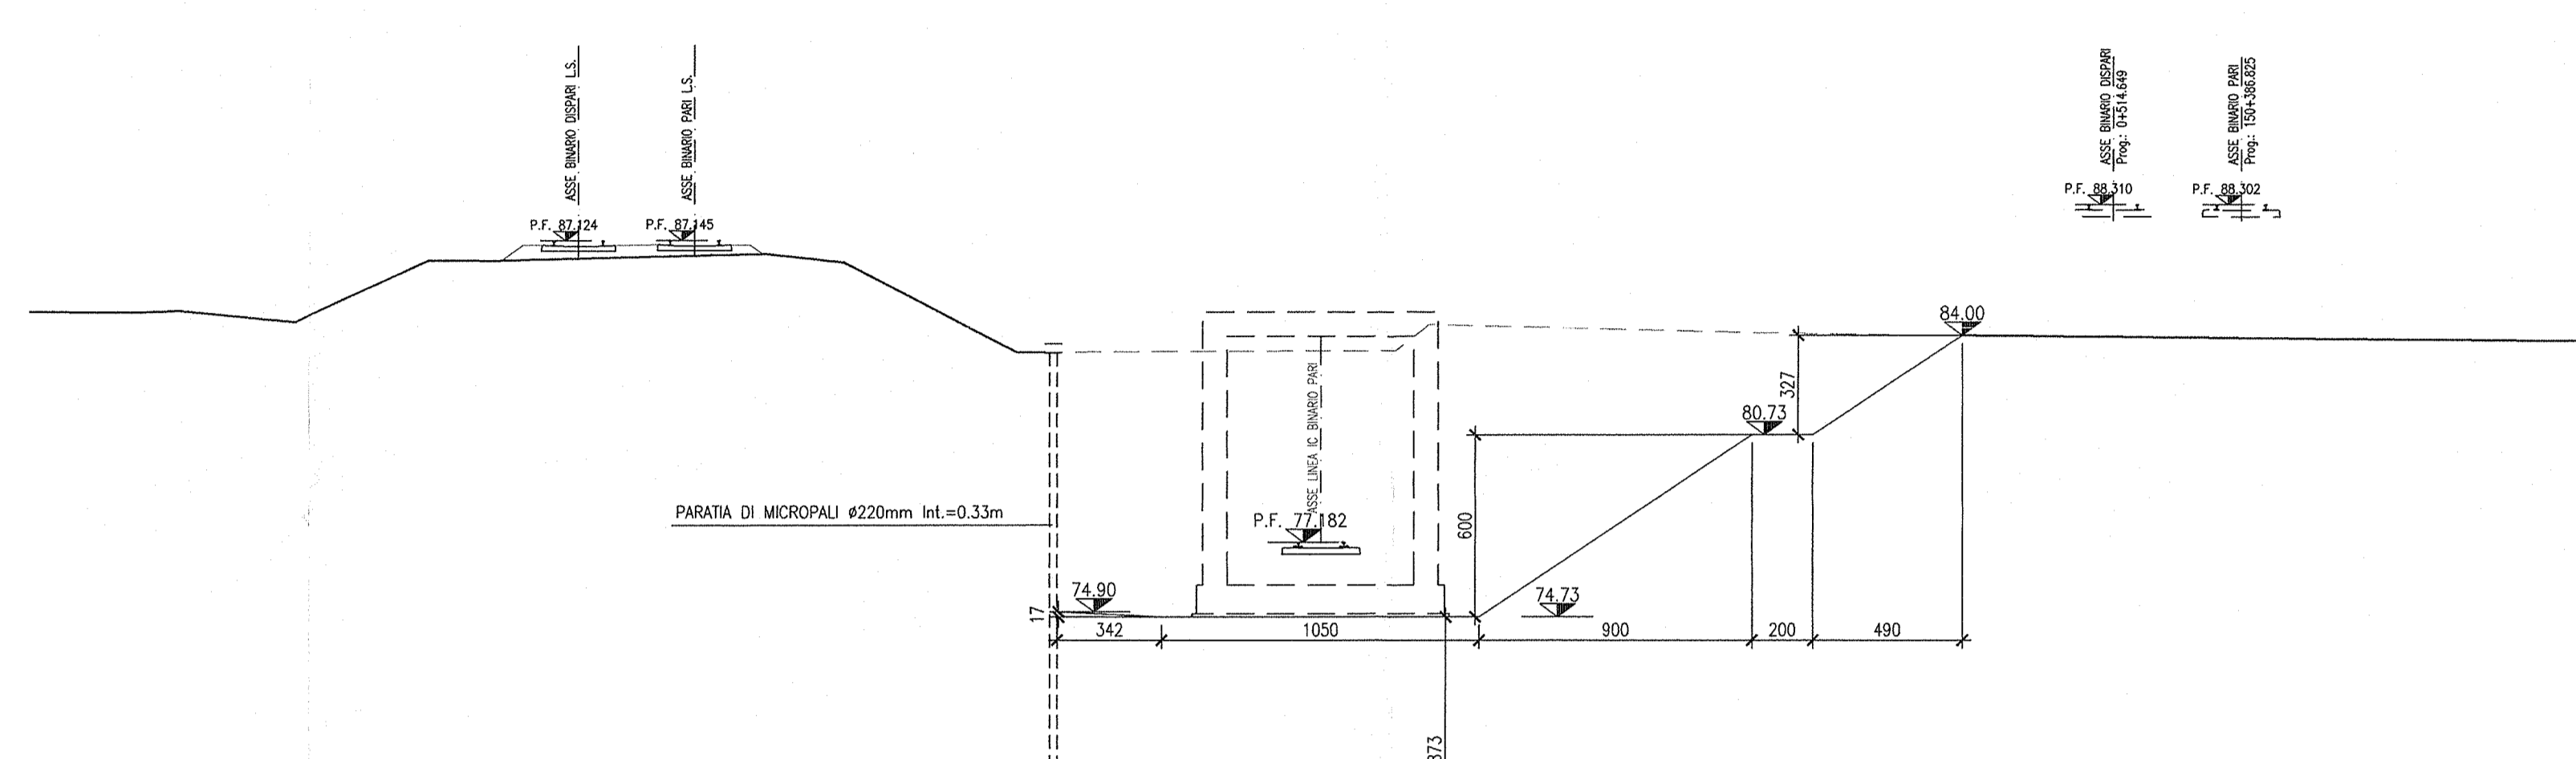

SCALA 1:200

Q. B. 65.000	
QUOTA TERRENO	DISTANZA TERRENO
-38.92	0.00
-37.92	10.00
-37.42	20.00
-35.10	50.00
-33.71	60.00
-32.00	80.00
-30.30	90.00
-28.60	100.00


