


Table with 2 columns: DESCRIZIONE and CODICE. Lists various technical specifications and drawing codes for the project.

Table with 2 columns: DESCRIZIONE and CODICE. Lists additional technical specifications and drawing codes.

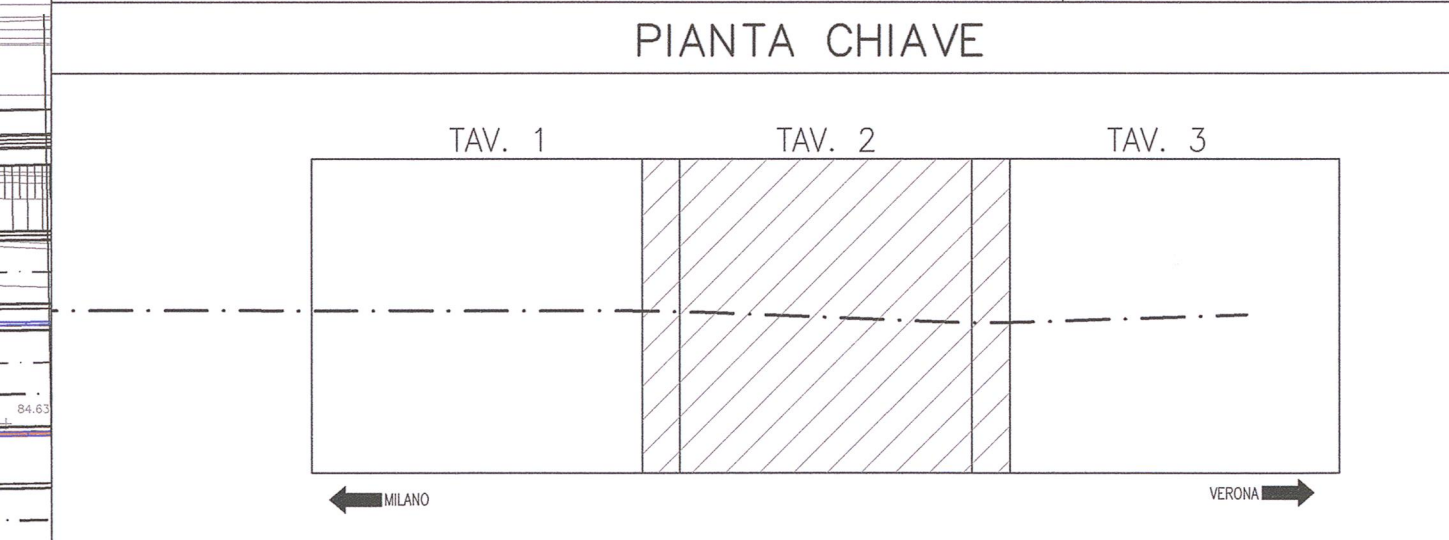

LEGENDA (Legend) defining symbols for RECINZIONE (fencing), BARRIERA FONDOASSORBENTE (sound barrier), MAURO DI SOSTEGNO (support wall), CONFINE COMUNALE (municipal boundary), and BONIFICHE TERRENI CONTAMINATI (contaminated land reclamation).

NOTE GENERALI (General Notes) providing additional project information and instructions.

COMMITTENTE (Client) section featuring the logo of RFI (Rete Ferroviaria Italiana) Gruppo Ferrovie dello Stato.

ALTA SORVEGUANZA (High Supervision) section featuring the logo of ITALFERR (Gruppo Ferrovie dello Stato).

GENERAL CONTRACTOR: Cepav due, Consorzio ENI per l'Alta Velocità.

INFRASTRUTTURE FERROVIARIE STRATEGICHE DEFINITE DALLA LEGGE OBIETTIVO N. 443/01


LINEA A.V./A.C. TORINO - VENEZIA Tratta MILANO - VERONA Lotto funzionale Brescia-Verona PROGETTO ESECUTIVO

R161 - RILEVATO LINEA AV/AC DA PK 148+399,891 A PK 150+780,229 PLANIMETRIA PPSS TAVOLA 2

Table with columns: GENERAL CONTRACTOR, DIRETTORE LAVORI, and SCALIA (Scale: 1:1000).

Table with columns: DATA, COMMITTEA, LOTTO, FASE, ENTE, TIPO DOC., OPERA/DISCIPLINA, and PROG. REV.

PROGETTAZIONE (Design) section with a table for revision control and project information.

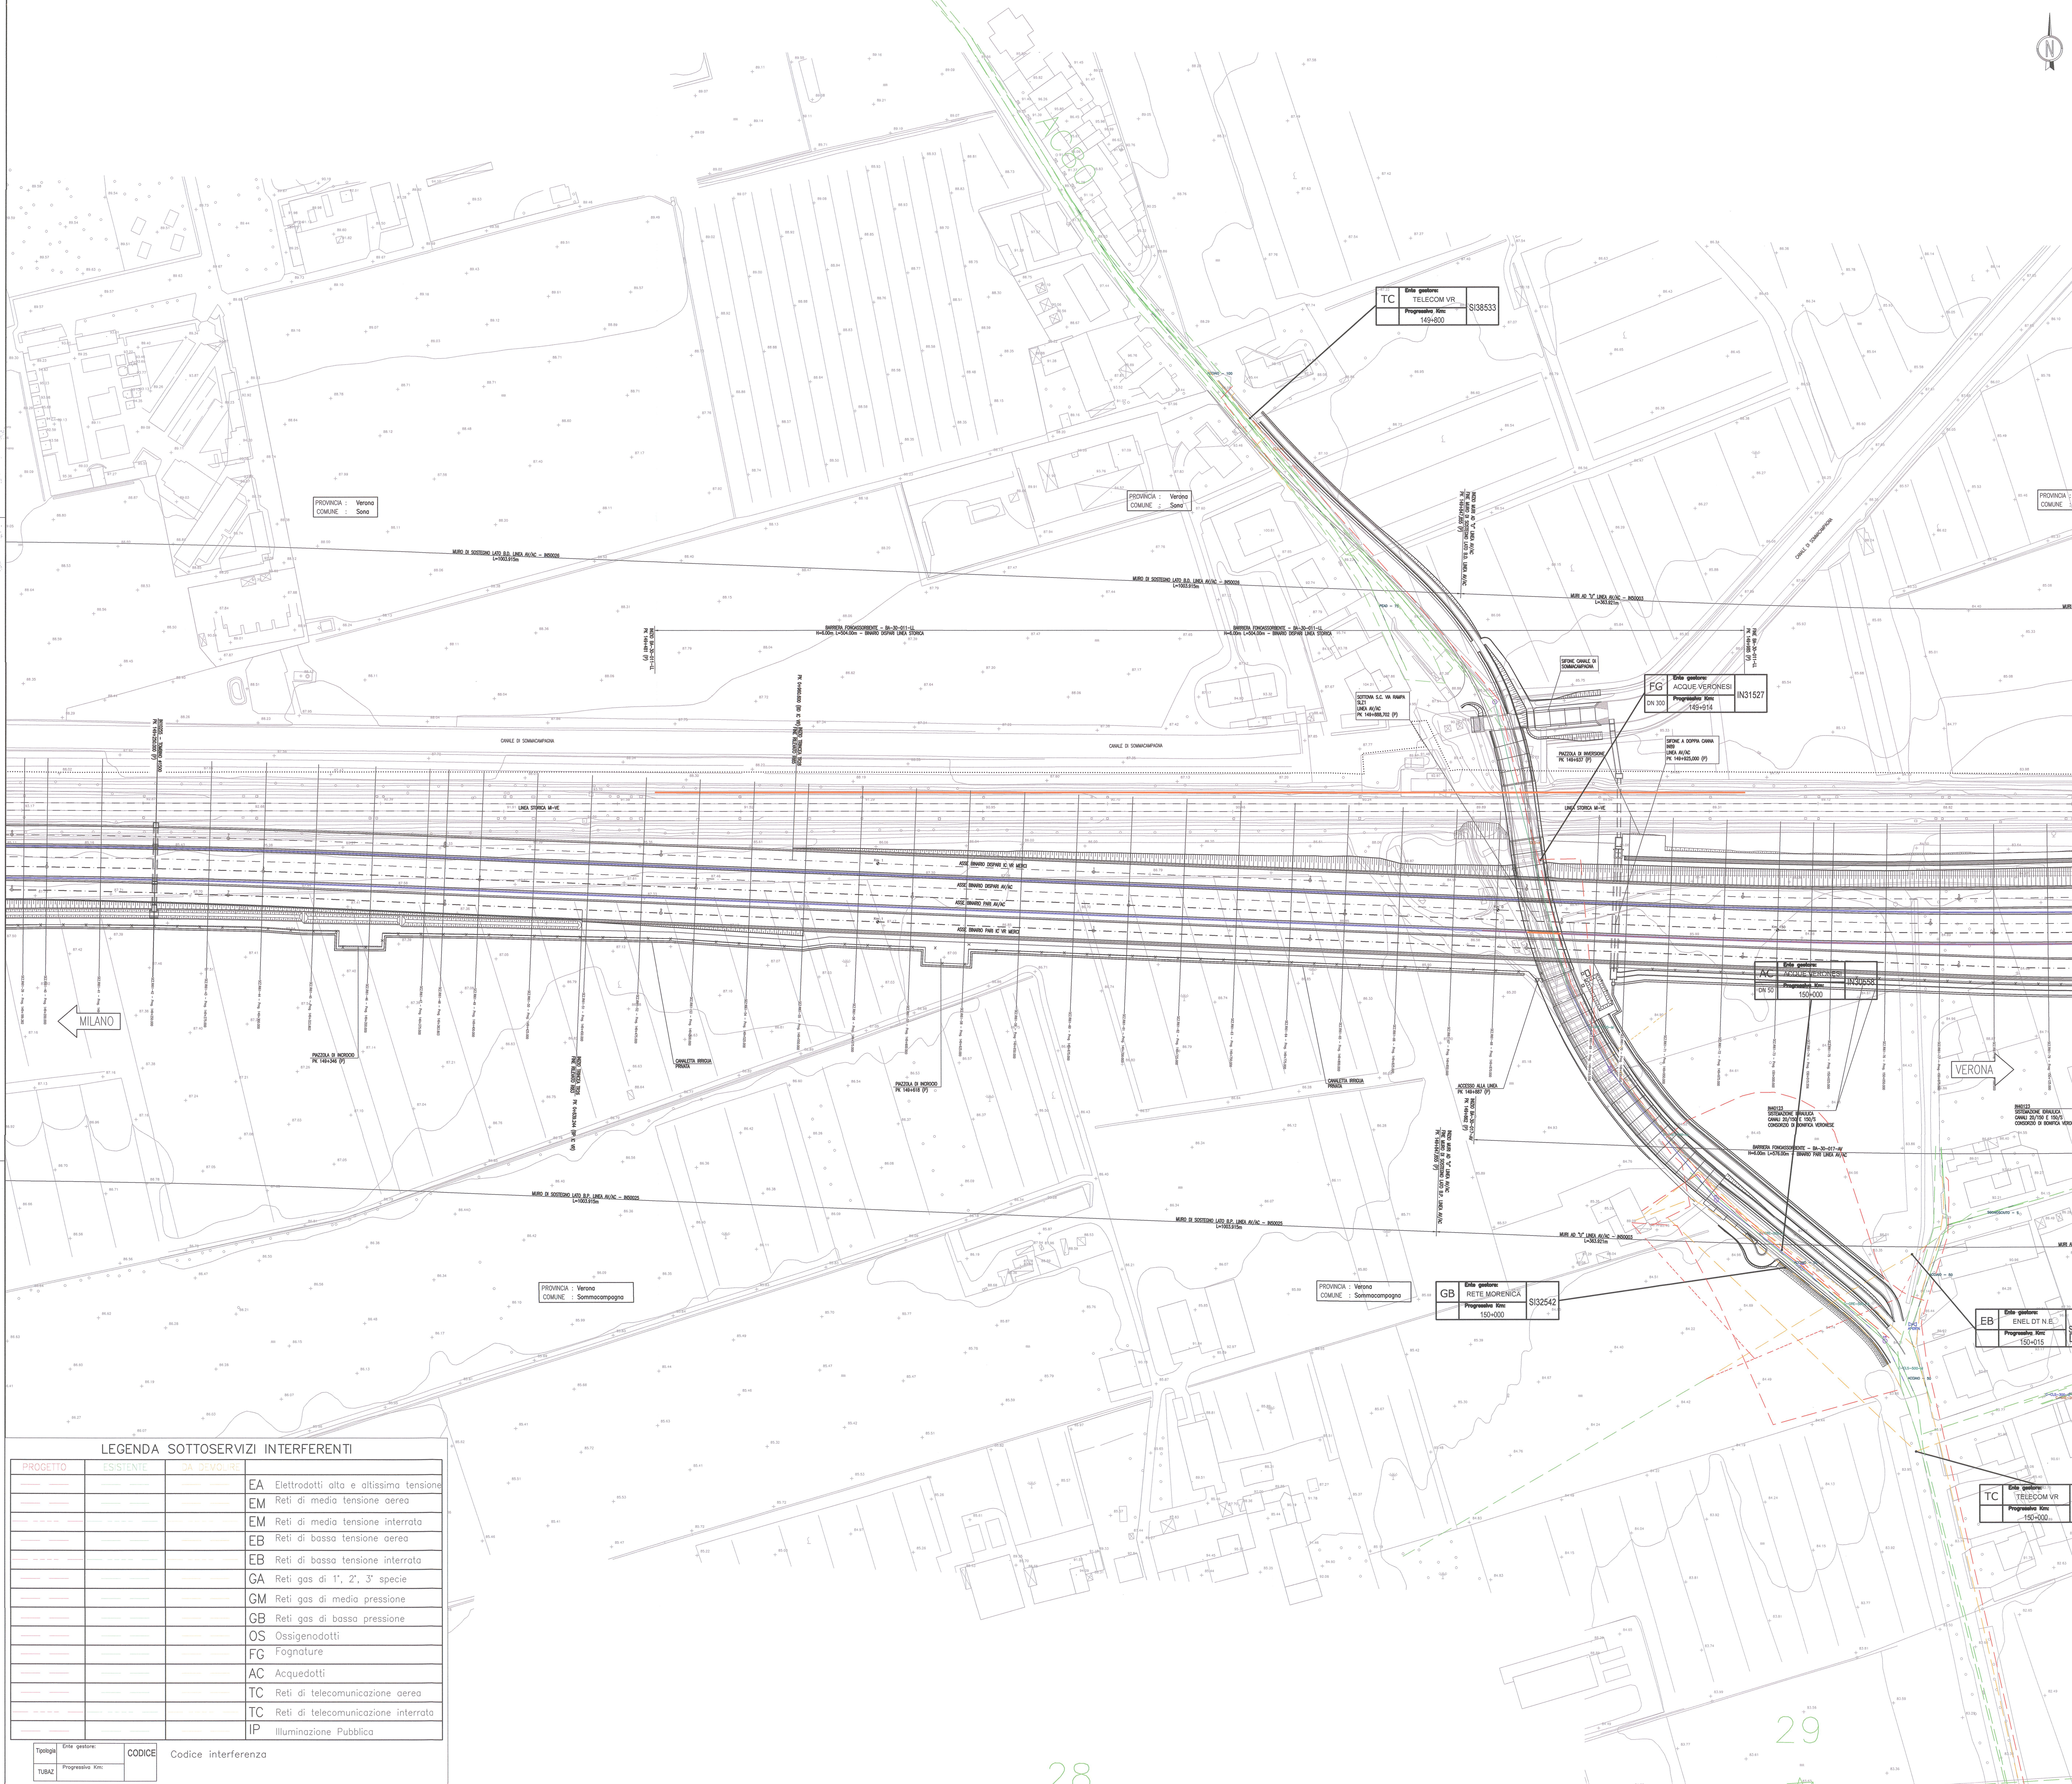

LEGENDA SOTTOSERVIZI INTERFERENTI (Interfering Services Legend) table listing various utility services and their codes.

Table with columns: Tipo, Etichetta, CODICE, and Codice interferenza.

