


PLANIMETRIA IDRICA DI LINEA

SCALA 1:500

DESEGNI DI RIFERIMENTO

Table with columns 'DESCRIZIONE' and 'CODICE' listing various technical specifications and drawing codes.

PIANTA CHIAVE

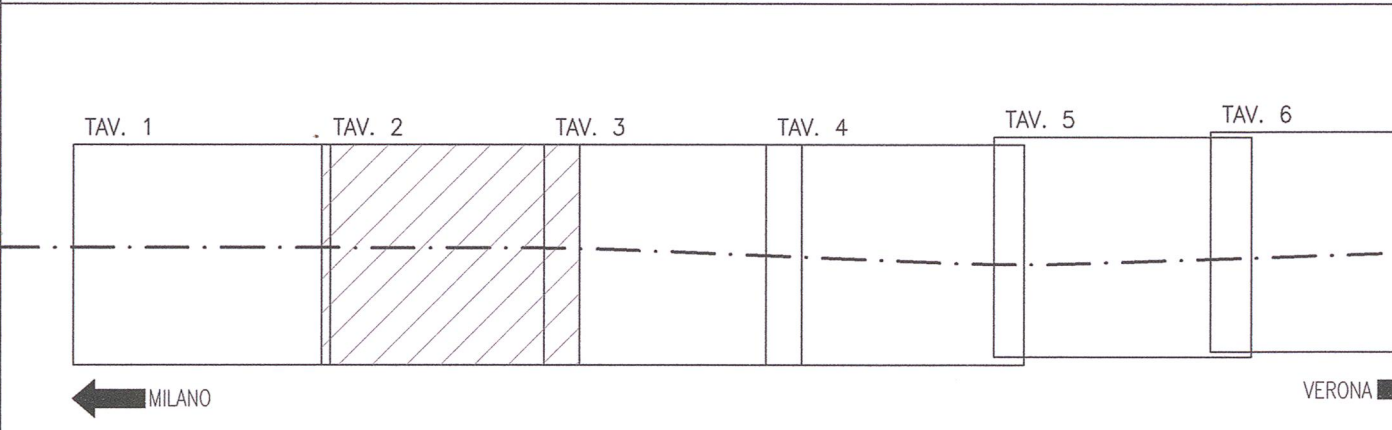

LEGENDA

- List of symbols and colors used in the plan, such as 'CANALETTA IN CLS AL PIEDE DEL RILEVATO' and 'FUGONE IN PVC DI ATTRAVERSAMENTO'.

NOTE GENERALI

- General notes regarding elevation units, progressive measurements, and reference to the execution project.

Administrative and technical information including company logos (RFI, Italferr), project name, scale, and approval signatures.

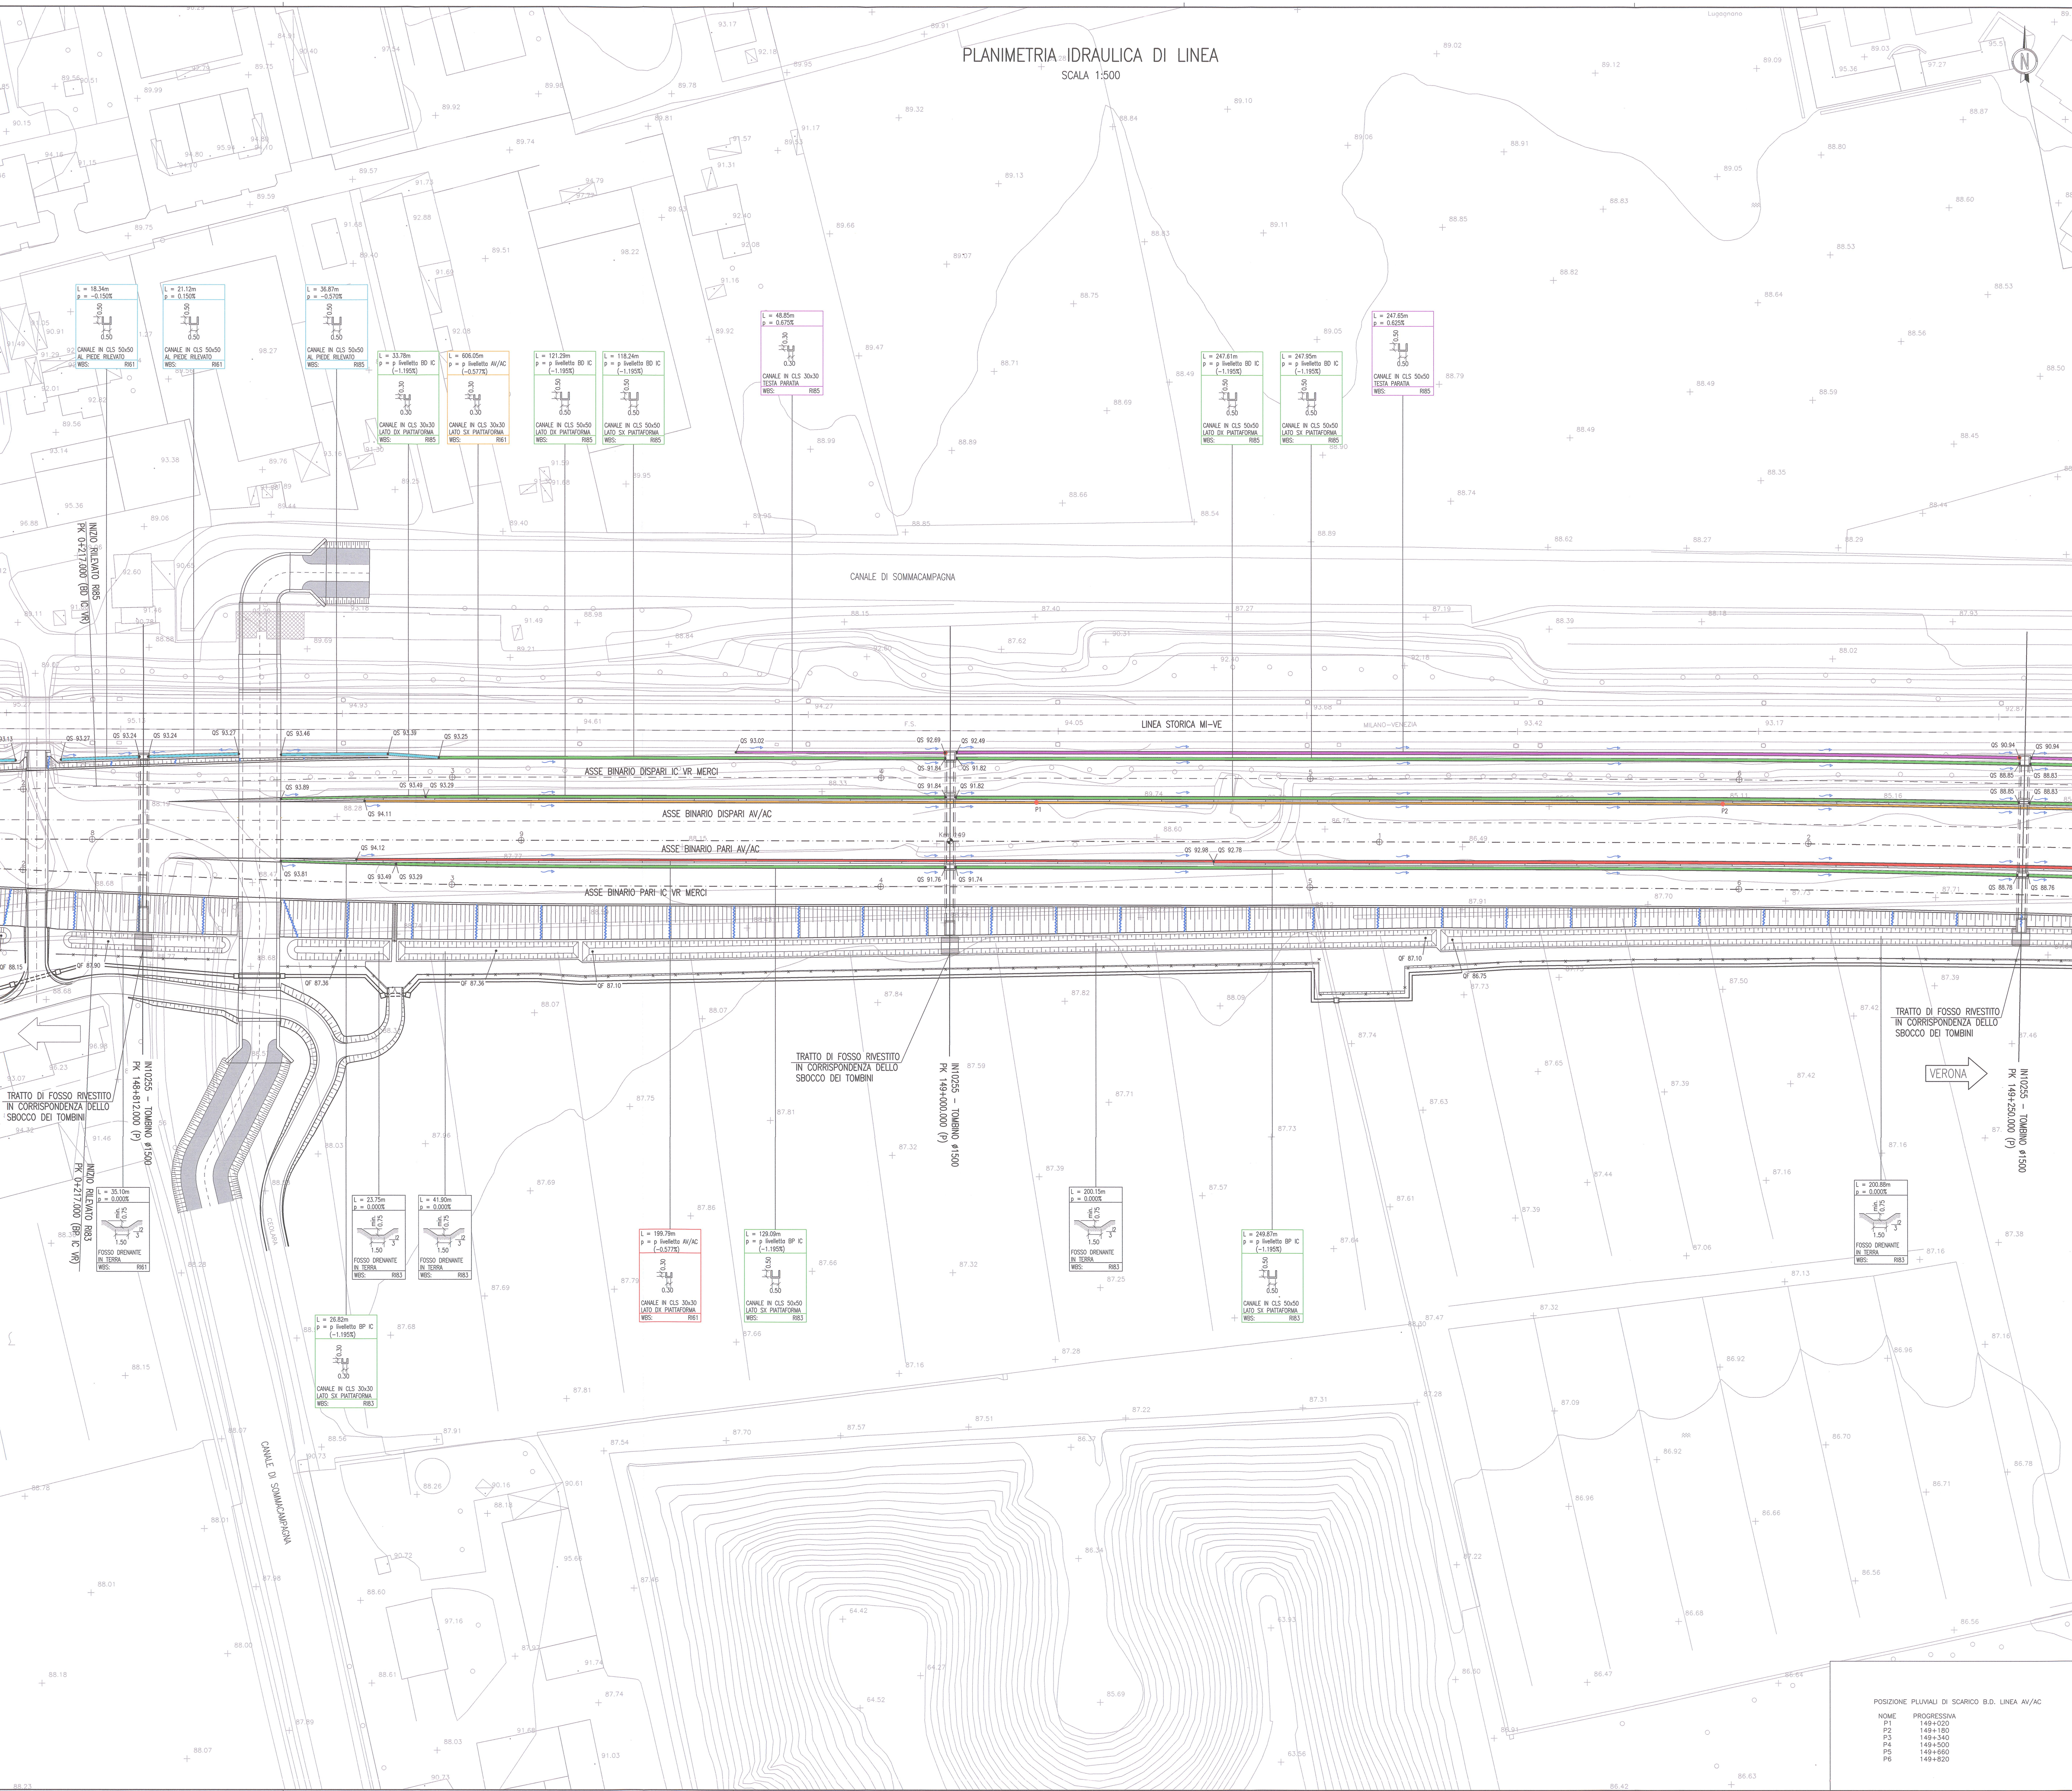


Table of manhole positions: 'POSIZIONE PLUVIALI DI SCARICO B.D. LINEA AV/AC' with columns for 'NOME', 'PROGRESSIVA', and coordinates.