


| | |
|---------------------|----------------------|
| SCAVO | 0.34 m ² |
| SOCCO | 0.79 m ² |
| RIEPIANTO | 10.45 m ² |
| VEGETALE | 1.08 m ² |
| STRATO DI USURA | 2.74 m ² |
| BINDER | 15.78 m ² |
| STRATO IN BASE | 1.86 m ² |
| FONDAZIONE STRADALE | 4.74 m ² |

SEZIONE N° 13
PROGRESSIVA: 0+120.000
QUOTA PROGETTO: 87.436

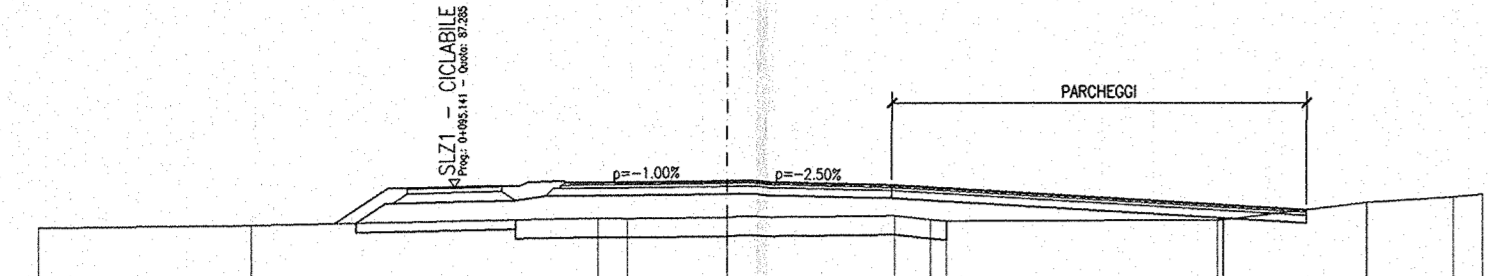


SCALA 1:200


| | |
|---------------------|----------------------|
| SCAVO | 0.83 m ² |
| SOCCO | 2.74 m ² |
| RIEPIANTO | 12.41 m ² |
| VEGETALE | 1.12 m ² |
| STRATO DI USURA | 2.74 m ² |
| BINDER | 22.69 m ² |
| STRATO IN BASE | 1.86 m ² |
| FONDAZIONE STRADALE | 5.14 m ² |

SEZIONE N° 14
PROGRESSIVA: 0+140.000
QUOTA PROGETTO: 87.198

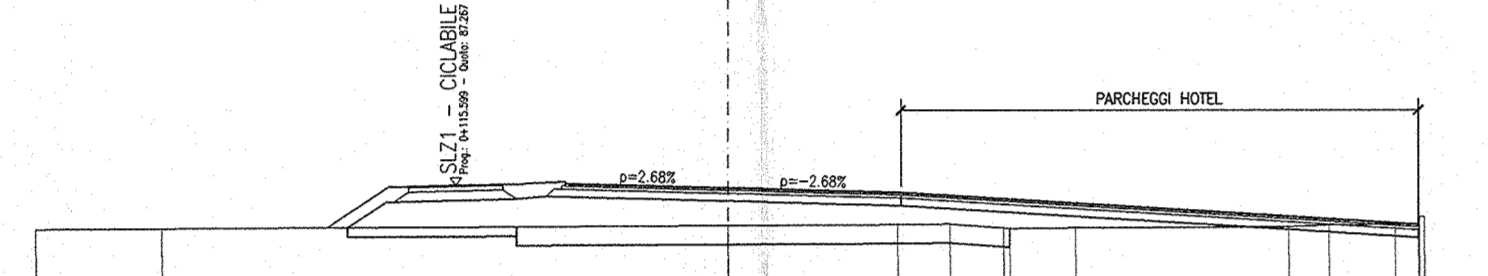


SCALA 1:200


| | |
|---------------------|----------------------|
| SCAVO | 0.88 m ² |
| SOCCO | 2.74 m ² |
| RIEPIANTO | 12.41 m ² |
| VEGETALE | 1.09 m ² |
| STRATO DI USURA | 2.74 m ² |
| BINDER | 22.69 m ² |
| STRATO IN BASE | 1.86 m ² |
| FONDAZIONE STRADALE | 5.14 m ² |

SEZIONE N° 15
PROGRESSIVA: 0+149.911
QUOTA PROGETTO: 86.882

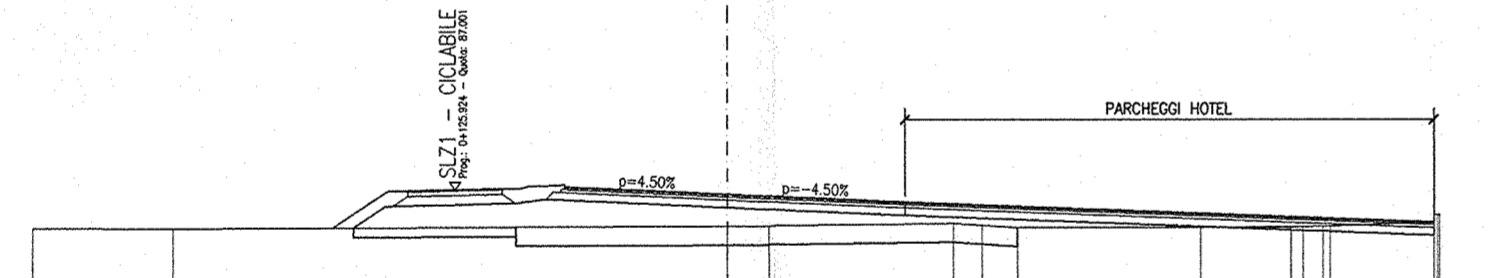


SCALA 1:200


| | |
|---------------------|----------------------|
| SCAVO | 3.00 m ² |
| SOCCO | 5.68 m ² |
| RIEPIANTO | 8.28 m ² |
| VEGETALE | 0.89 m ² |
| STRATO DI USURA | 2.74 m ² |
| BINDER | 22.69 m ² |
| STRATO IN BASE | 2.12 m ² |
| FONDAZIONE STRADALE | 5.14 m ² |

SEZIONE N° 16
PROGRESSIVA: 0+165.000
QUOTA PROGETTO: 86.149

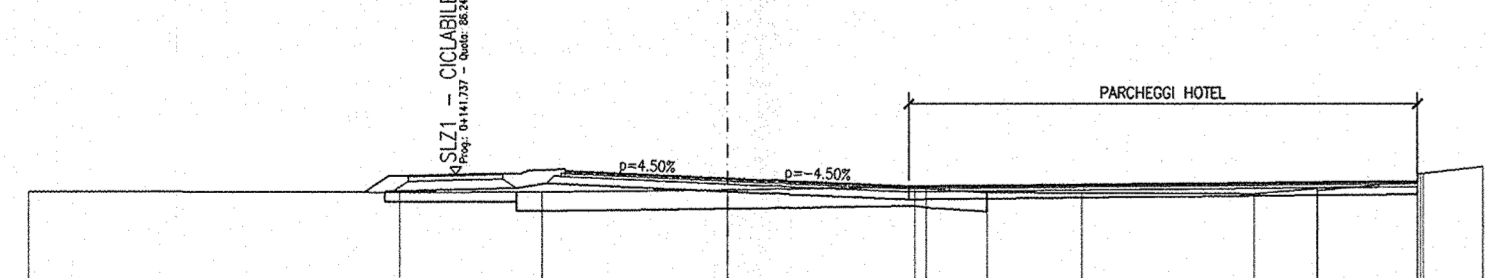


SCALA 1:200


| | |
|---------------------|----------------------|
| SCAVO | 11.66 m ² |
| SOCCO | 0.29 m ² |
| RIEPIANTO | 0.24 m ² |
| VEGETALE | 2.30 m ² |
| STRATO DI USURA | 21.61 m ² |
| BINDER | 70.61 m ² |
| STRATO IN BASE | 1.89 m ² |
| FONDAZIONE STRADALE | 4.85 m ² |

SEZIONE N° 17
PROGRESSIVA: 0+175.000
QUOTA PROGETTO: 85.496

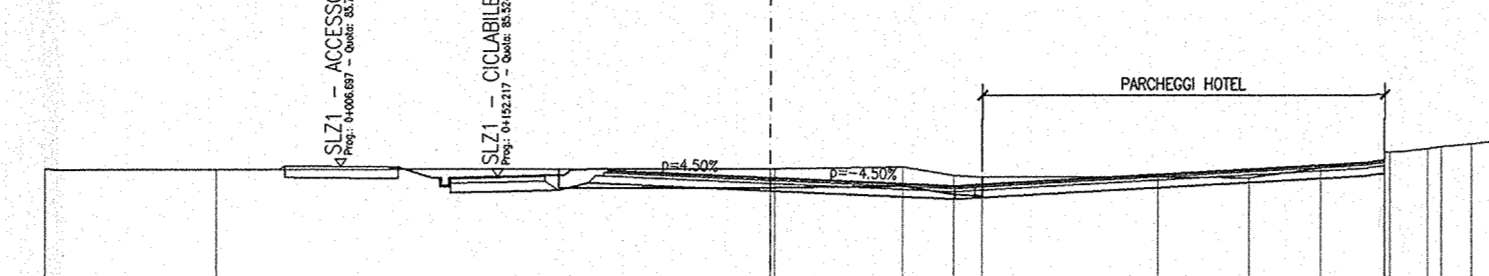


SCALA 1:200


| | |
|---------------------|----------------------|
| SCAVO | 21.99 m ² |
| SOCCO | 0.29 m ² |
| RIEPIANTO | 0.24 m ² |
| VEGETALE | 2.30 m ² |
| STRATO DI USURA | 21.61 m ² |
| BINDER | 70.61 m ² |
| STRATO IN BASE | 1.89 m ² |
| FONDAZIONE STRADALE | 4.66 m ² |

SEZIONE N° 18
PROGRESSIVA: 0+183.584
QUOTA PROGETTO: 84.830

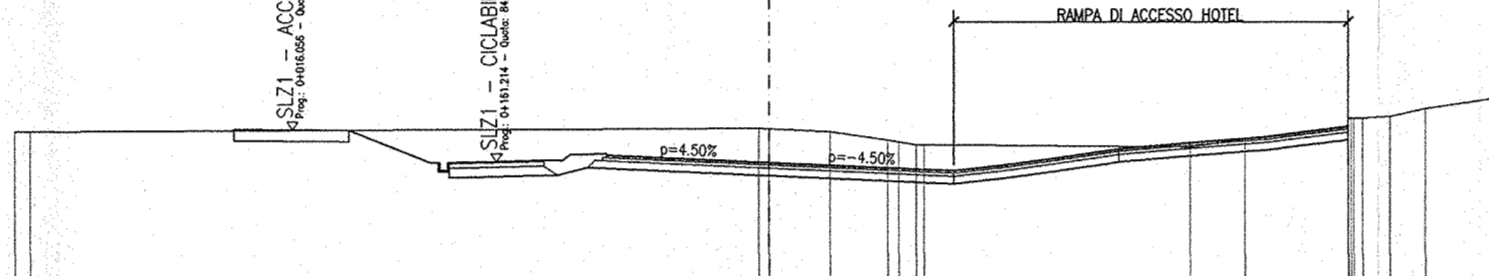


SCALA 1:200


| | |
|---------------------|----------------------|
| SCAVO | 33.52 m ² |
| SOCCO | 0.29 m ² |
| RIEPIANTO | 0.24 m ² |
| VEGETALE | 2.30 m ² |
| STRATO DI USURA | 21.61 m ² |
| BINDER | 70.61 m ² |
| STRATO IN BASE | 1.89 m ² |
| FONDAZIONE STRADALE | 4.51 m ² |

SEZIONE N° 19
PROGRESSIVA: 0+191.500
QUOTA PROGETTO: 84.128

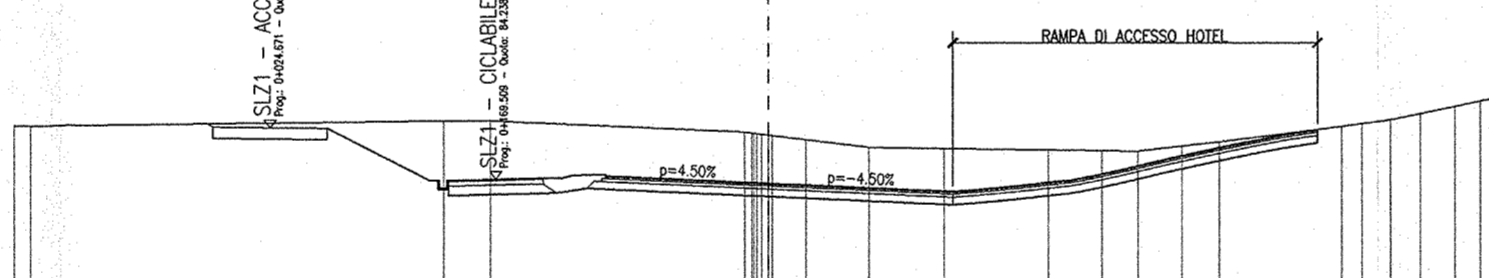


SCALA 1:200


| | |
|---------------------|----------------------|
| SCAVO | 35.22 m ² |
| SOCCO | 0.29 m ² |
| RIEPIANTO | 0.24 m ² |
| VEGETALE | 2.30 m ² |
| STRATO DI USURA | 21.61 m ² |
| BINDER | 70.61 m ² |
| STRATO IN BASE | 1.89 m ² |
| FONDAZIONE STRADALE | 2.69 m ² |

SEZIONE N° 20
PROGRESSIVA: 0+198.000
QUOTA PROGETTO: 83.492

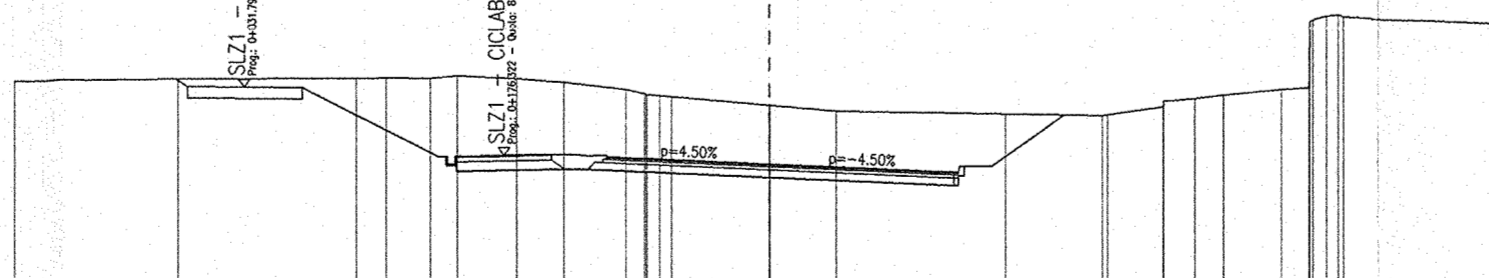


SCALA 1:200


| | |
|---------------------|-----------------------|
| SCAVO | 120.45 m ² |
| SOCCO | 24.43 m ² |
| RIEPIANTO | 11.45 m ² |
| VEGETALE | 9.02 m ² |
| STRATO DI USURA | 1.05 m ² |
| FONDAZIONE STRADALE | 19.08 m ² |

SEZIONE N° 21
PROGRESSIVA: 0+217.258
QUOTA PROGETTO: 81.566

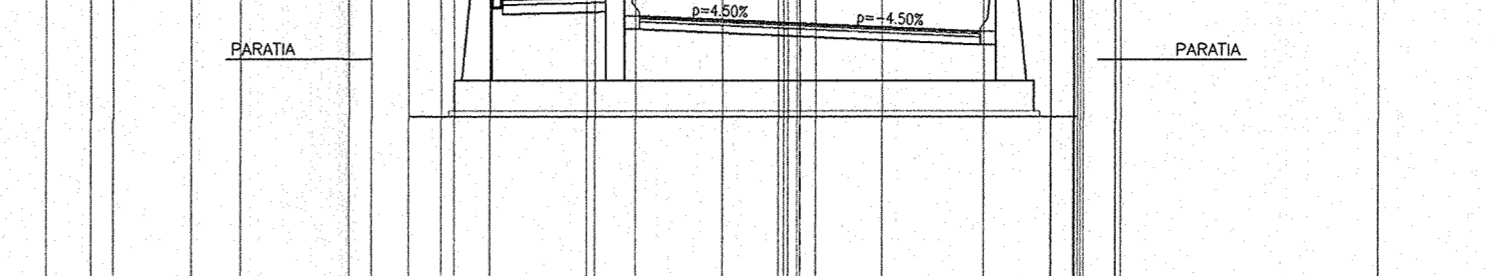


SCALA 1:200


| | |
|---------------------|-----------------------|
| SCAVO | 124.95 m ² |
| SOCCO | 24.43 m ² |
| RIEPIANTO | 11.45 m ² |
| VEGETALE | 8.95 m ² |
| STRATO DI USURA | 1.05 m ² |
| FONDAZIONE STRADALE | 18.19 m ² |

SEZIONE N° 22
PROGRESSIVA: 0+224.000
QUOTA PROGETTO: 80.892

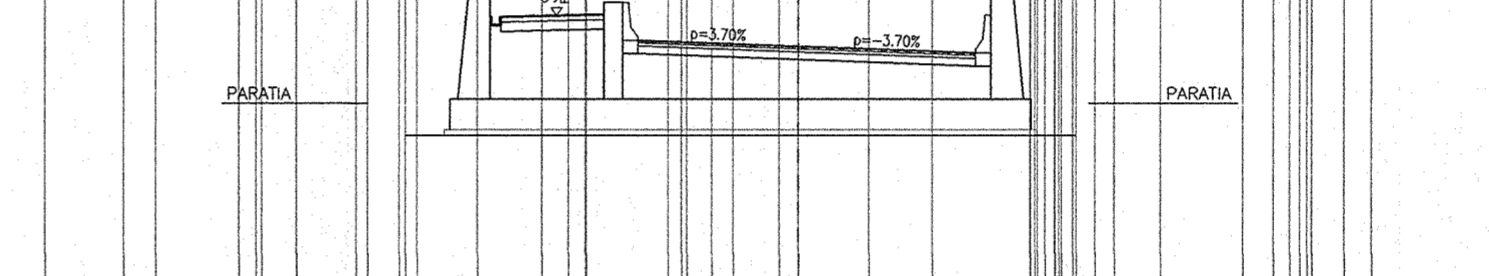


SCALA 1:200


| | |
|---------------------|-----------------------|
| SCAVO | 135.48 m ² |
| SOCCO | 35.41 m ² |
| RIEPIANTO | 11.45 m ² |
| VEGETALE | 8.85 m ² |
| STRATO DI USURA | 1.05 m ² |
| FONDAZIONE STRADALE | 18.09 m ² |

SEZIONE N° 23
PROGRESSIVA: 0+230.000
QUOTA PROGETTO: 80.292

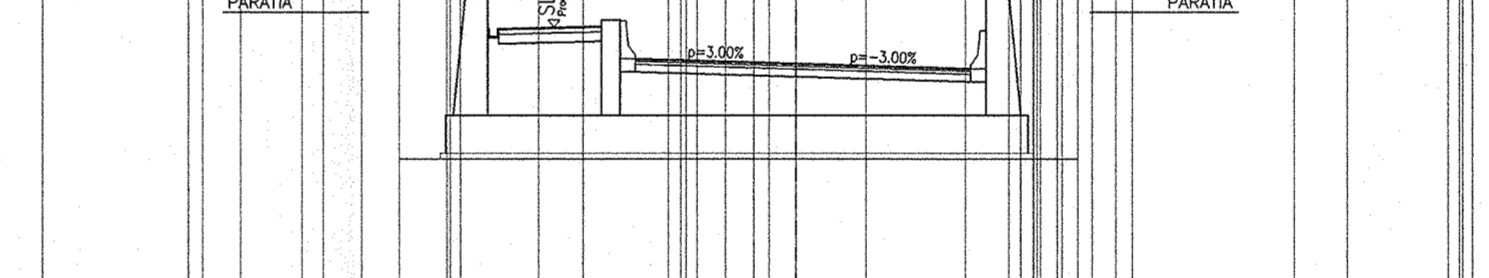


SCALA 1:200


| | |
|---------------------|-----------------------|
| SCAVO | 142.48 m ² |
| SOCCO | 42.19 m ² |
| RIEPIANTO | 11.45 m ² |
| VEGETALE | 8.81 m ² |
| STRATO DI USURA | 1.05 m ² |
| FONDAZIONE STRADALE | 13.01 m ² |

SEZIONE N° 24
PROGRESSIVA: 0+235.500
QUOTA PROGETTO: 79.742

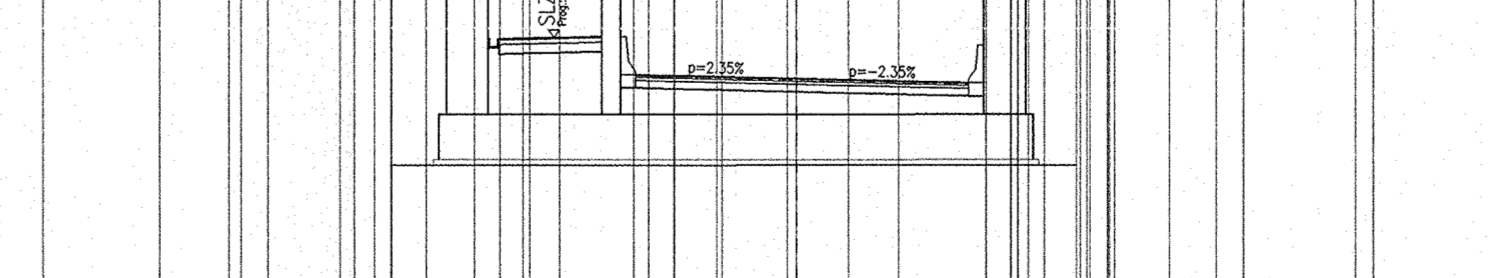

SCALA 1:200


DESEGNI DI RIFERIMENTO