


K-Plan

[illegible]

multi di materiale
inerte

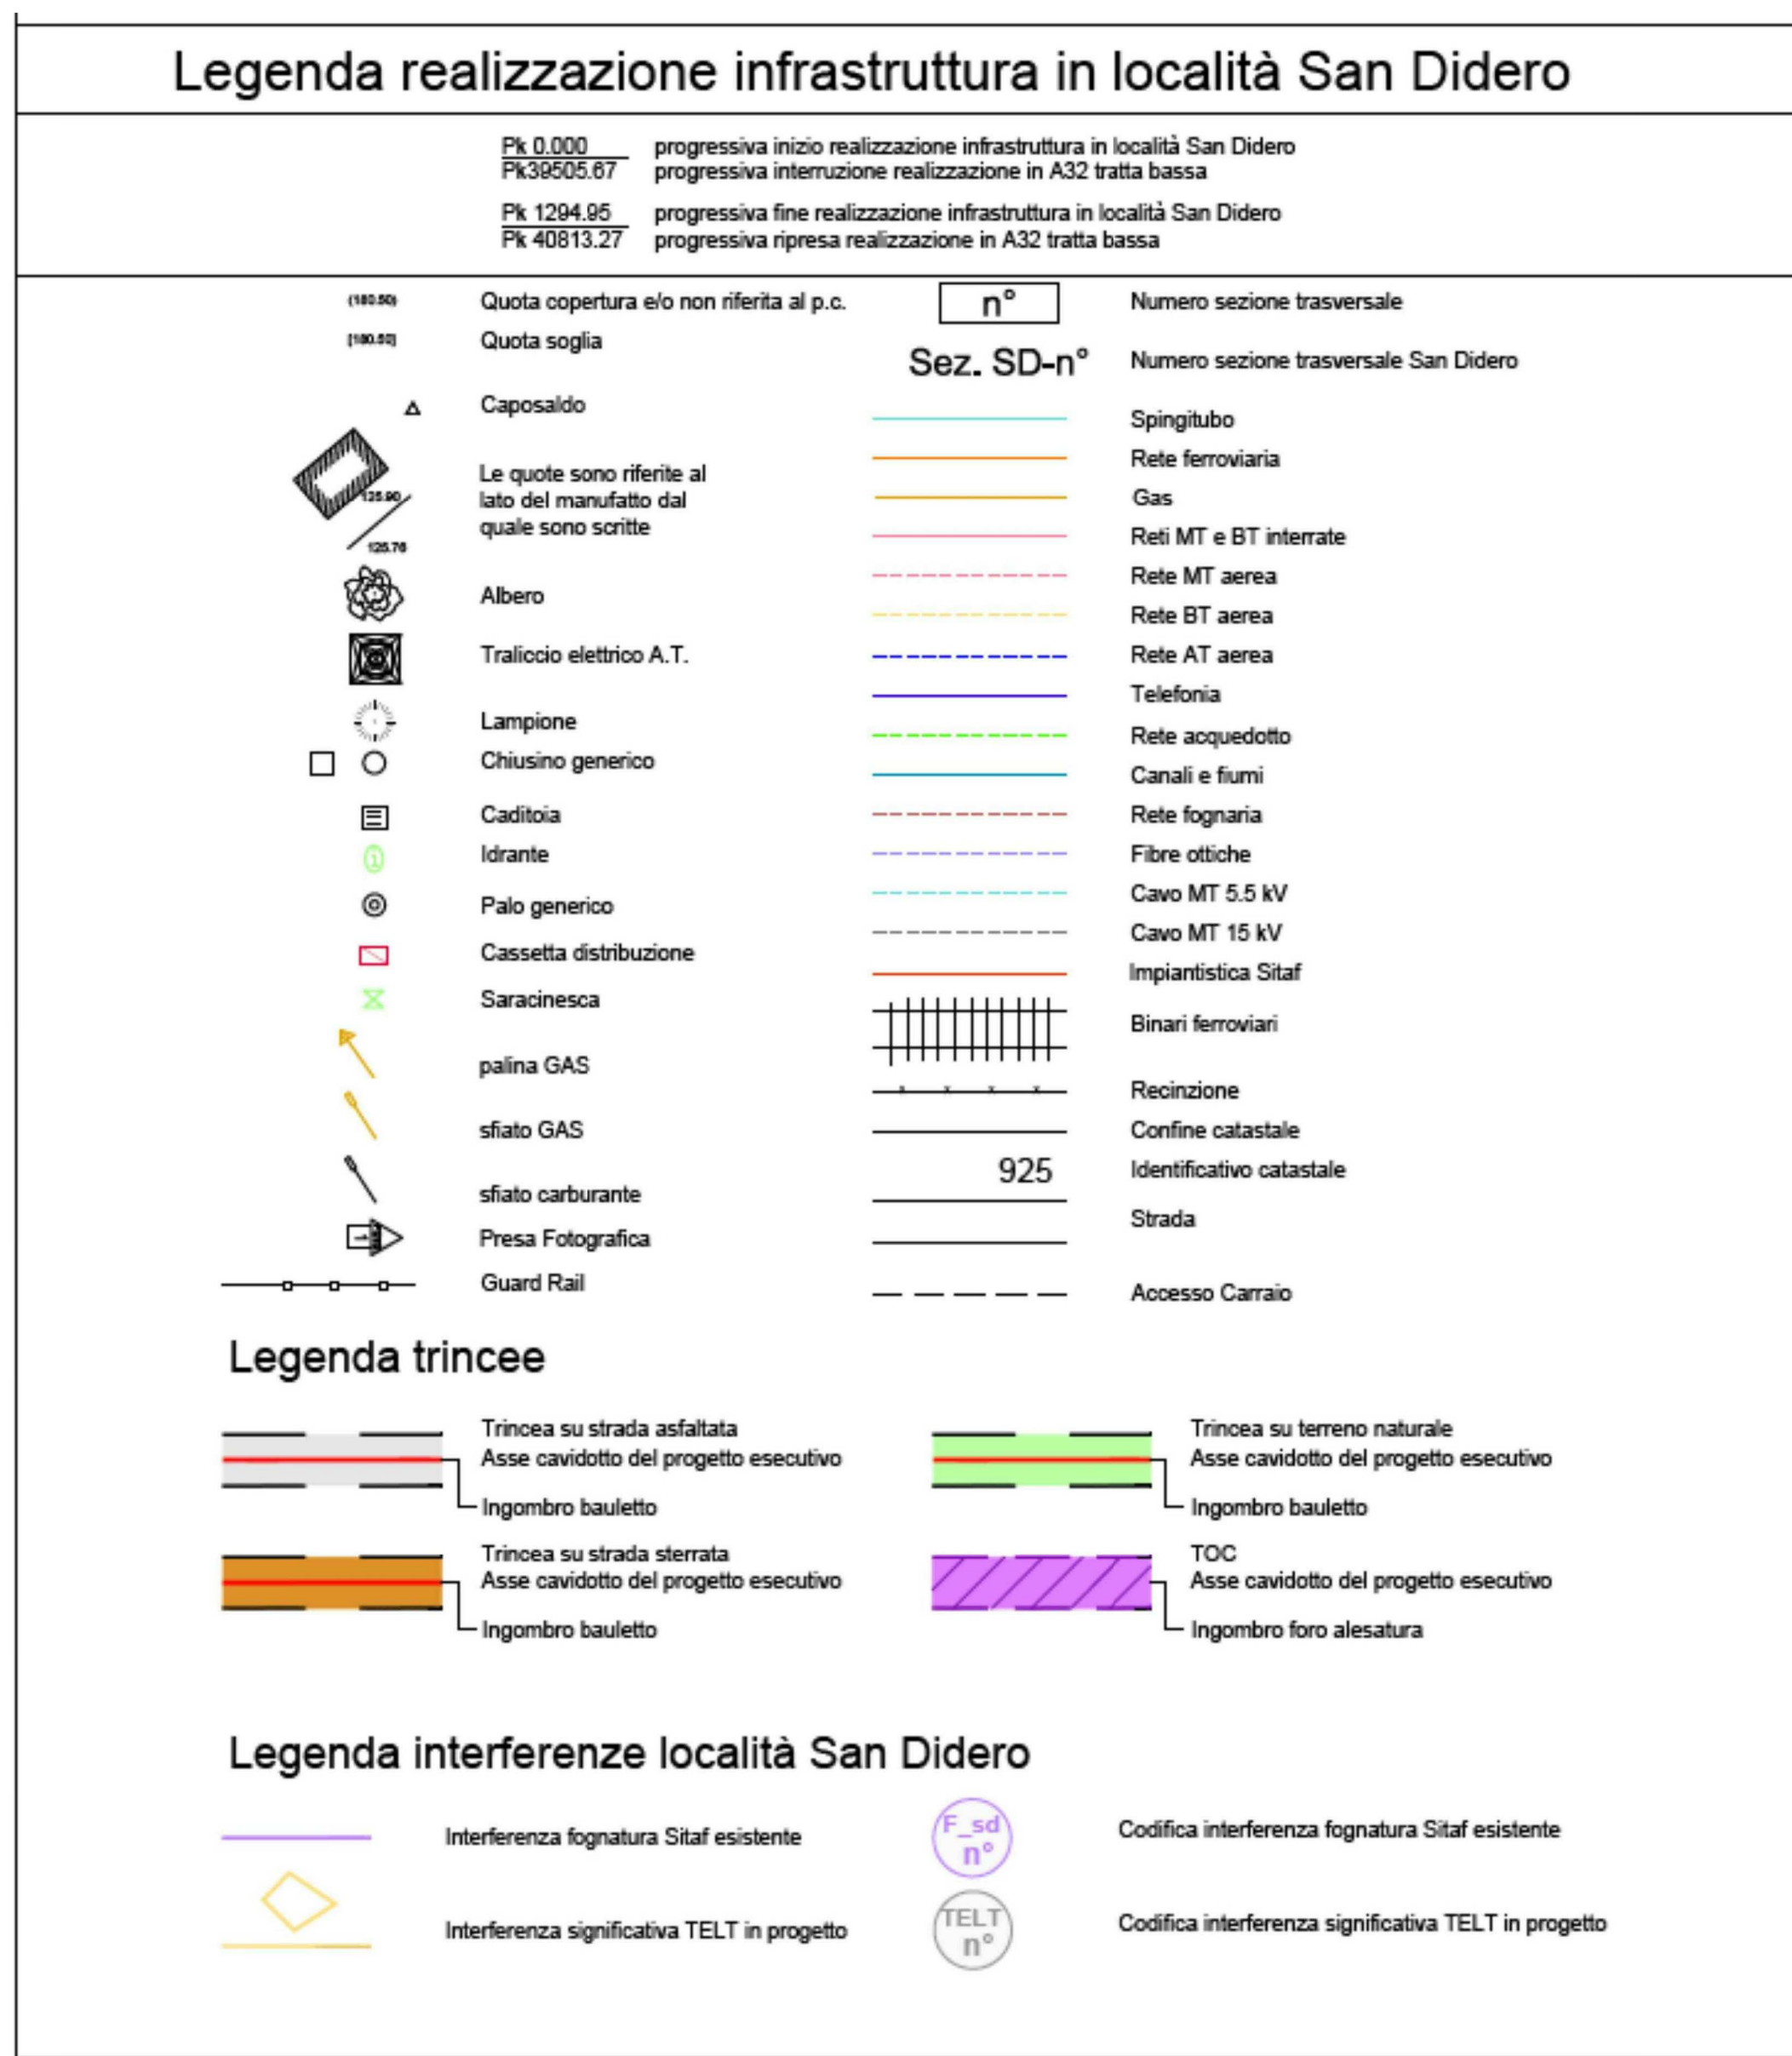