
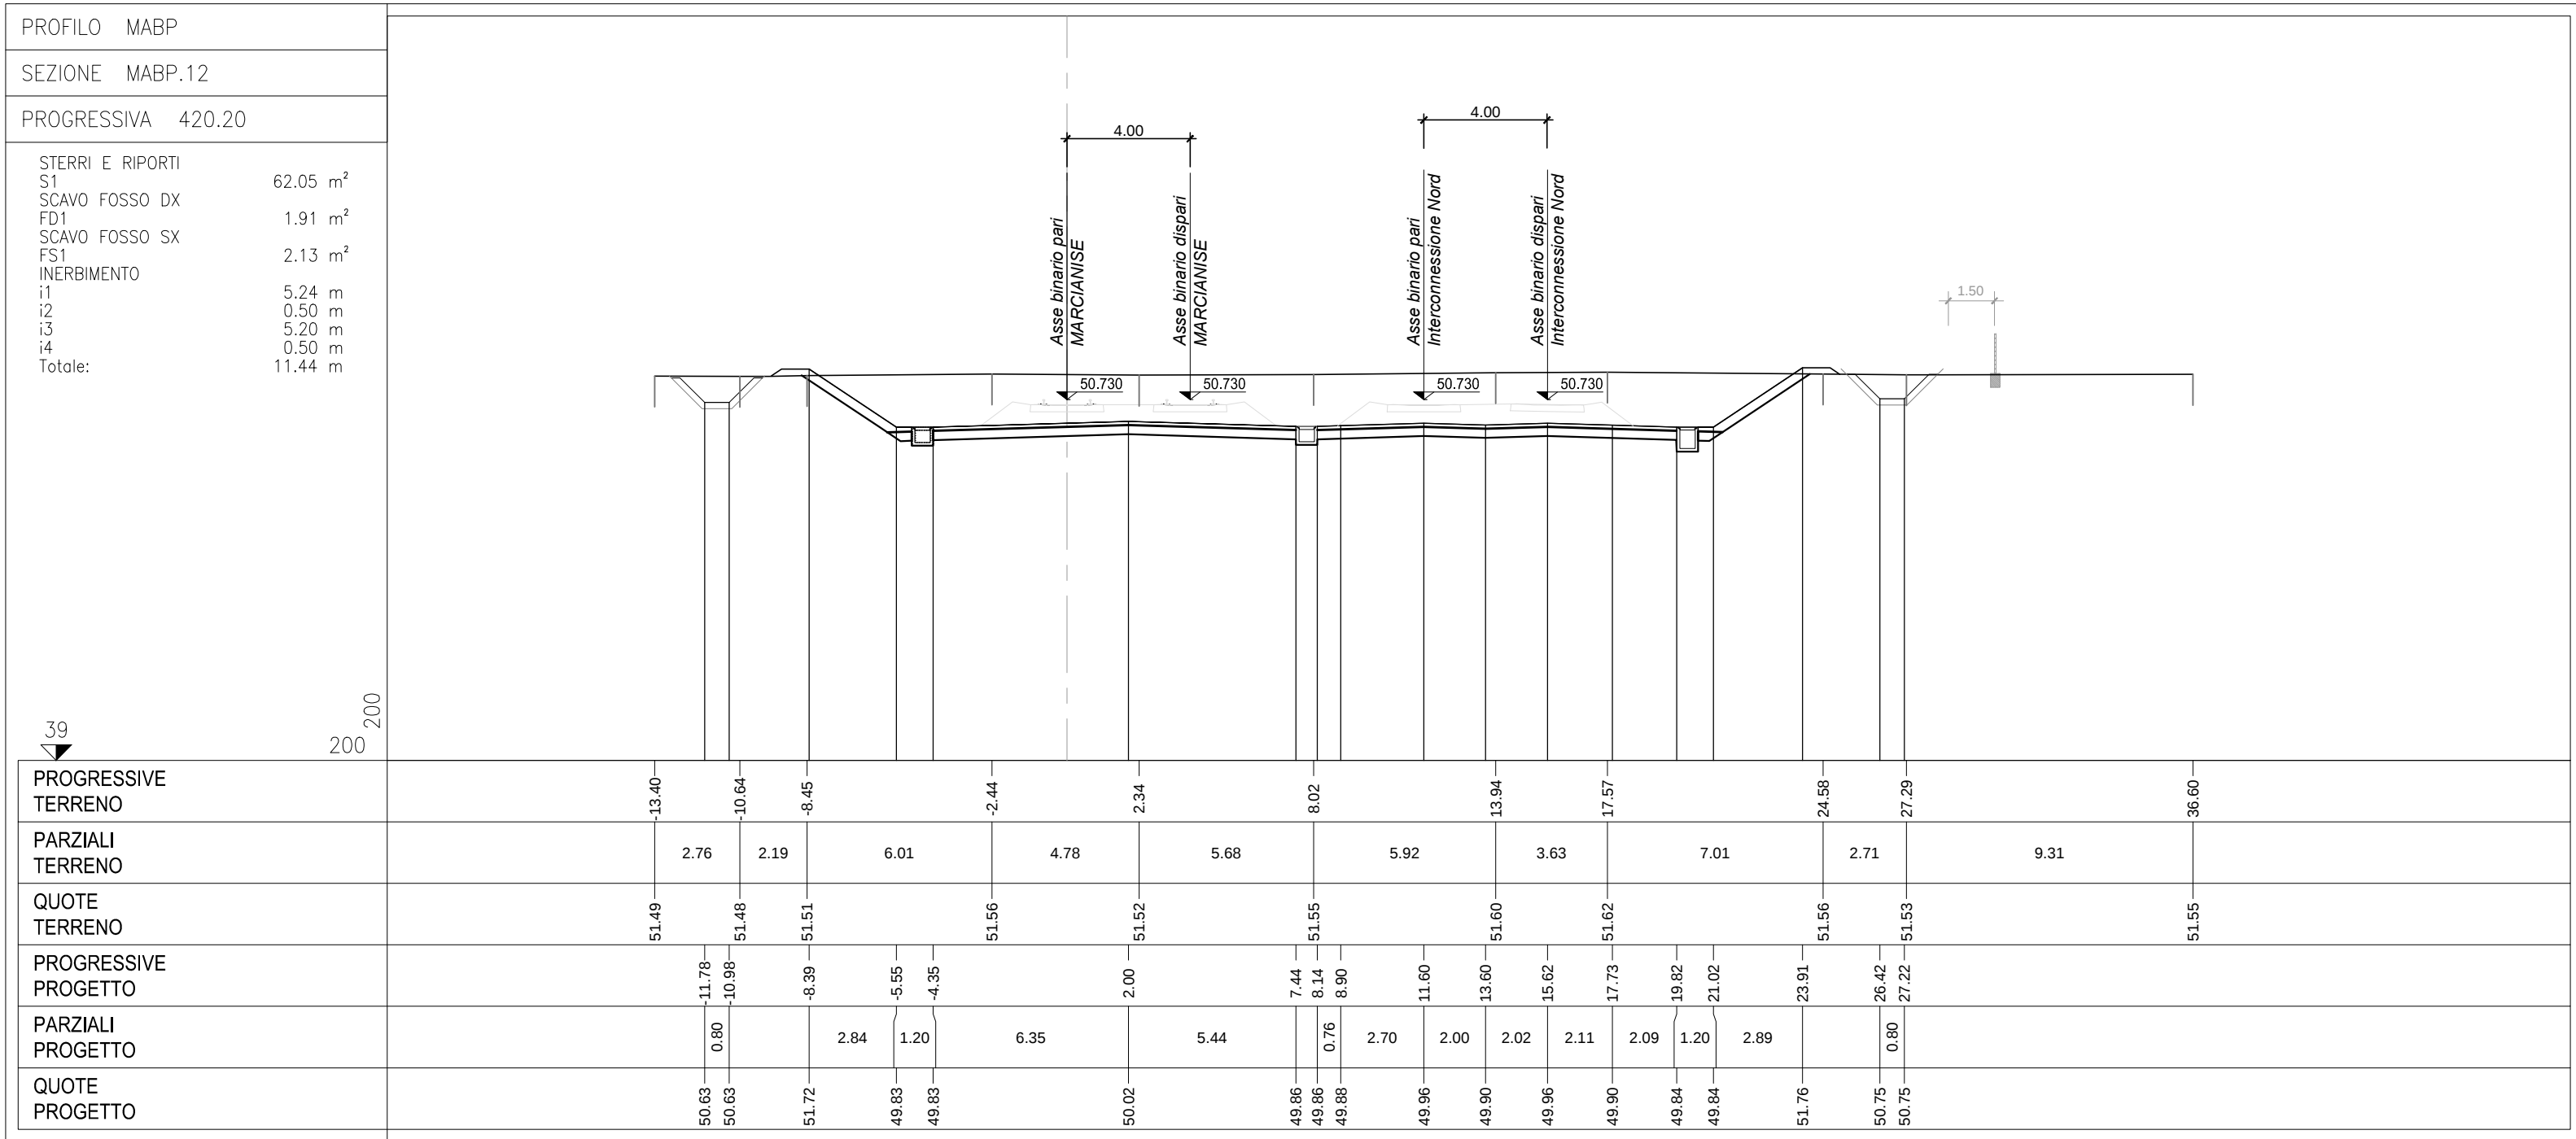
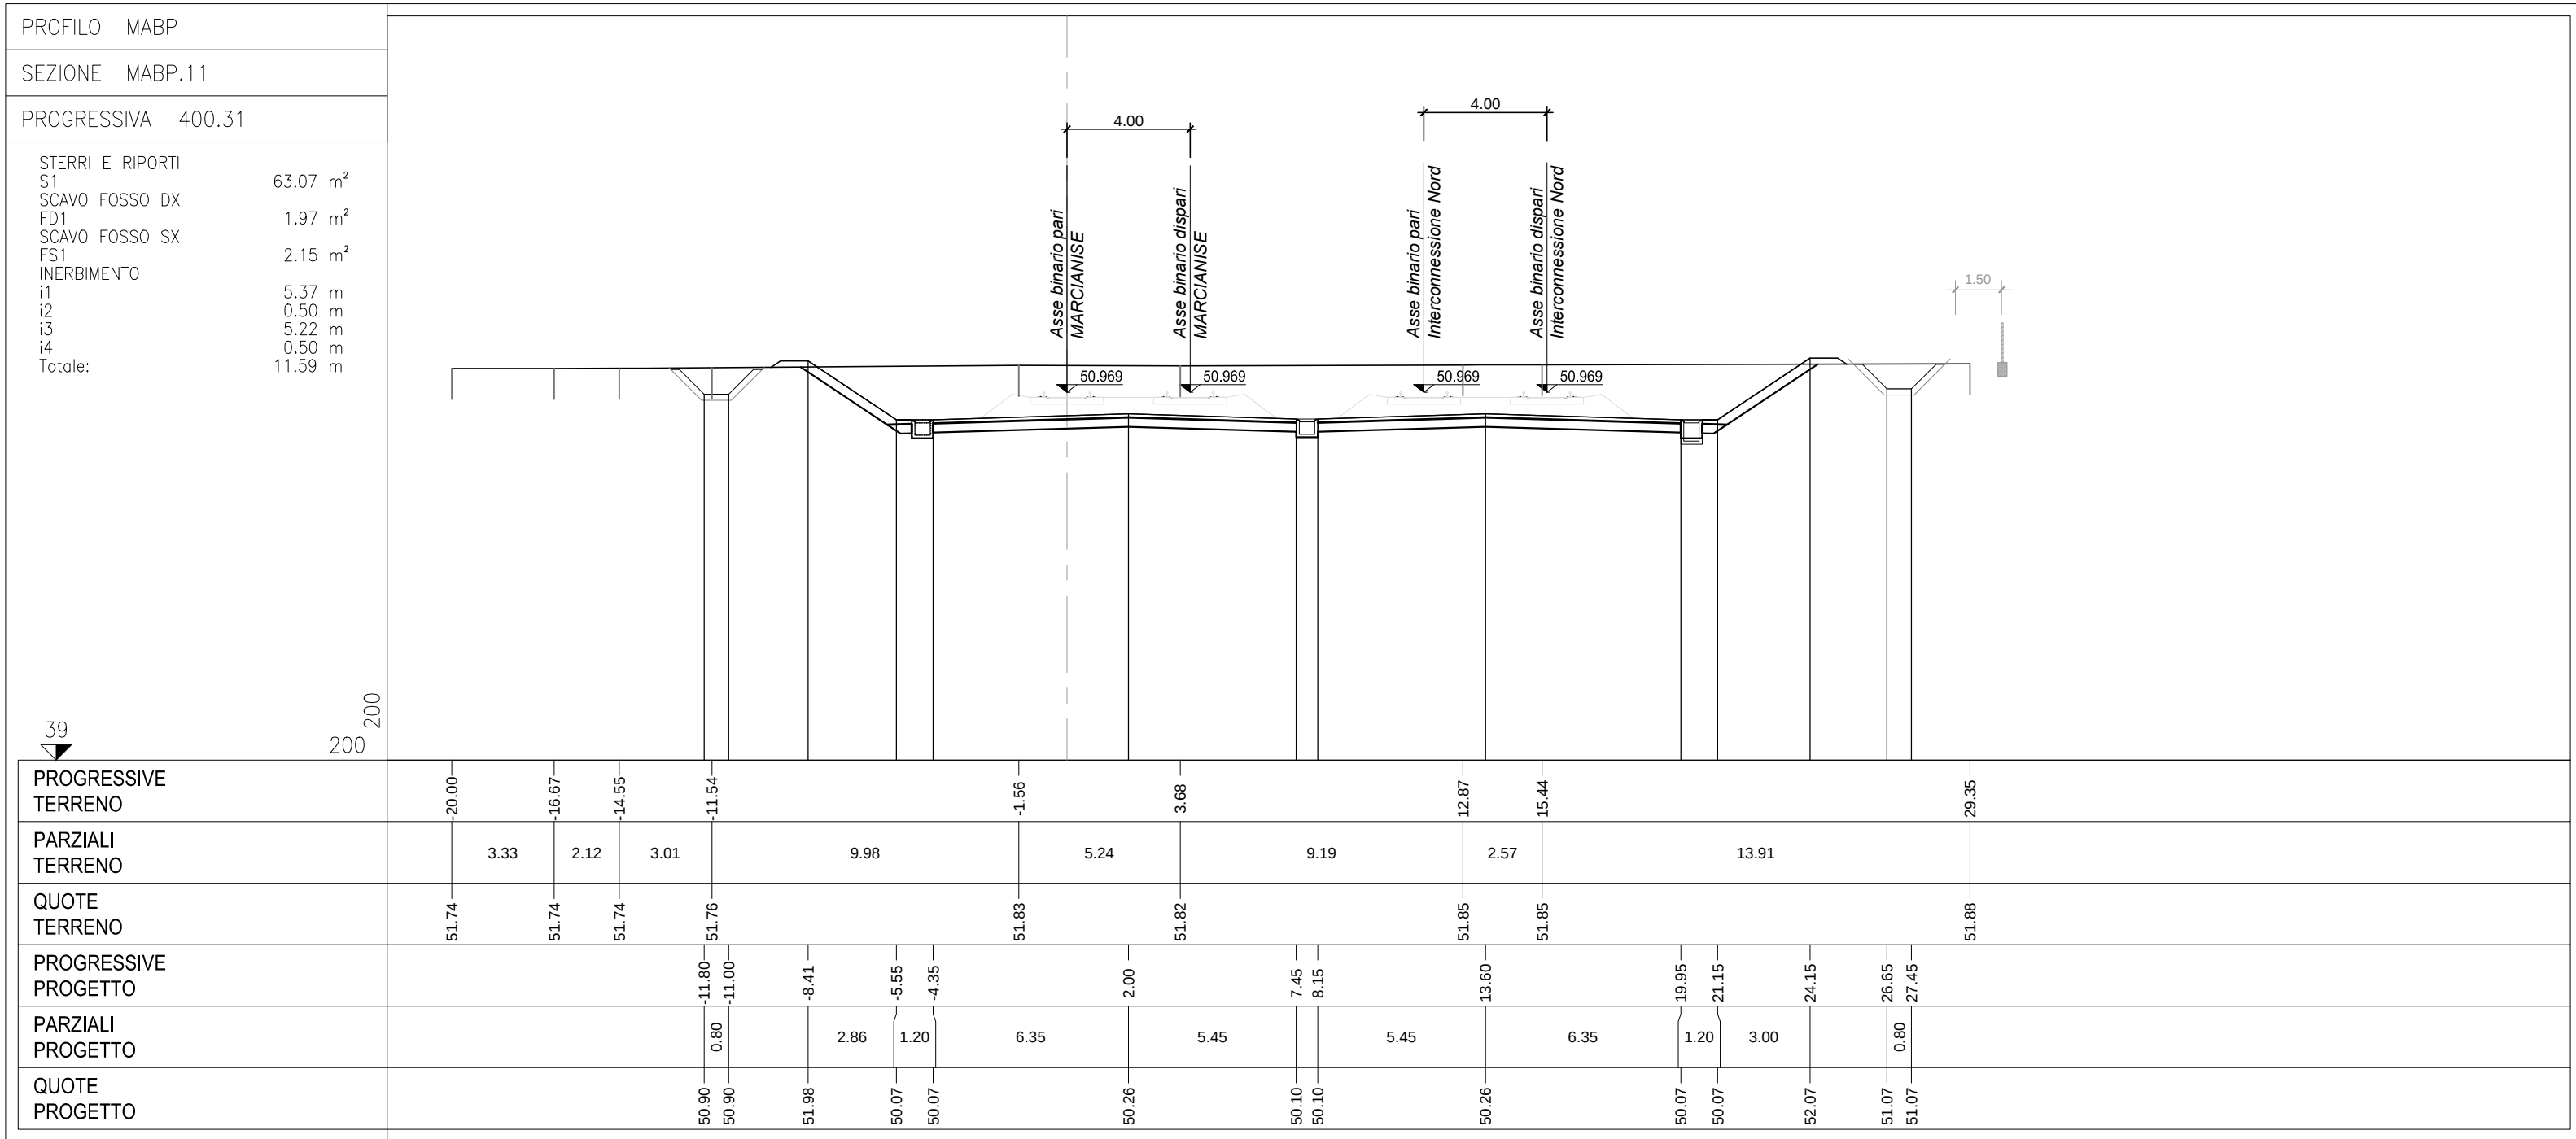
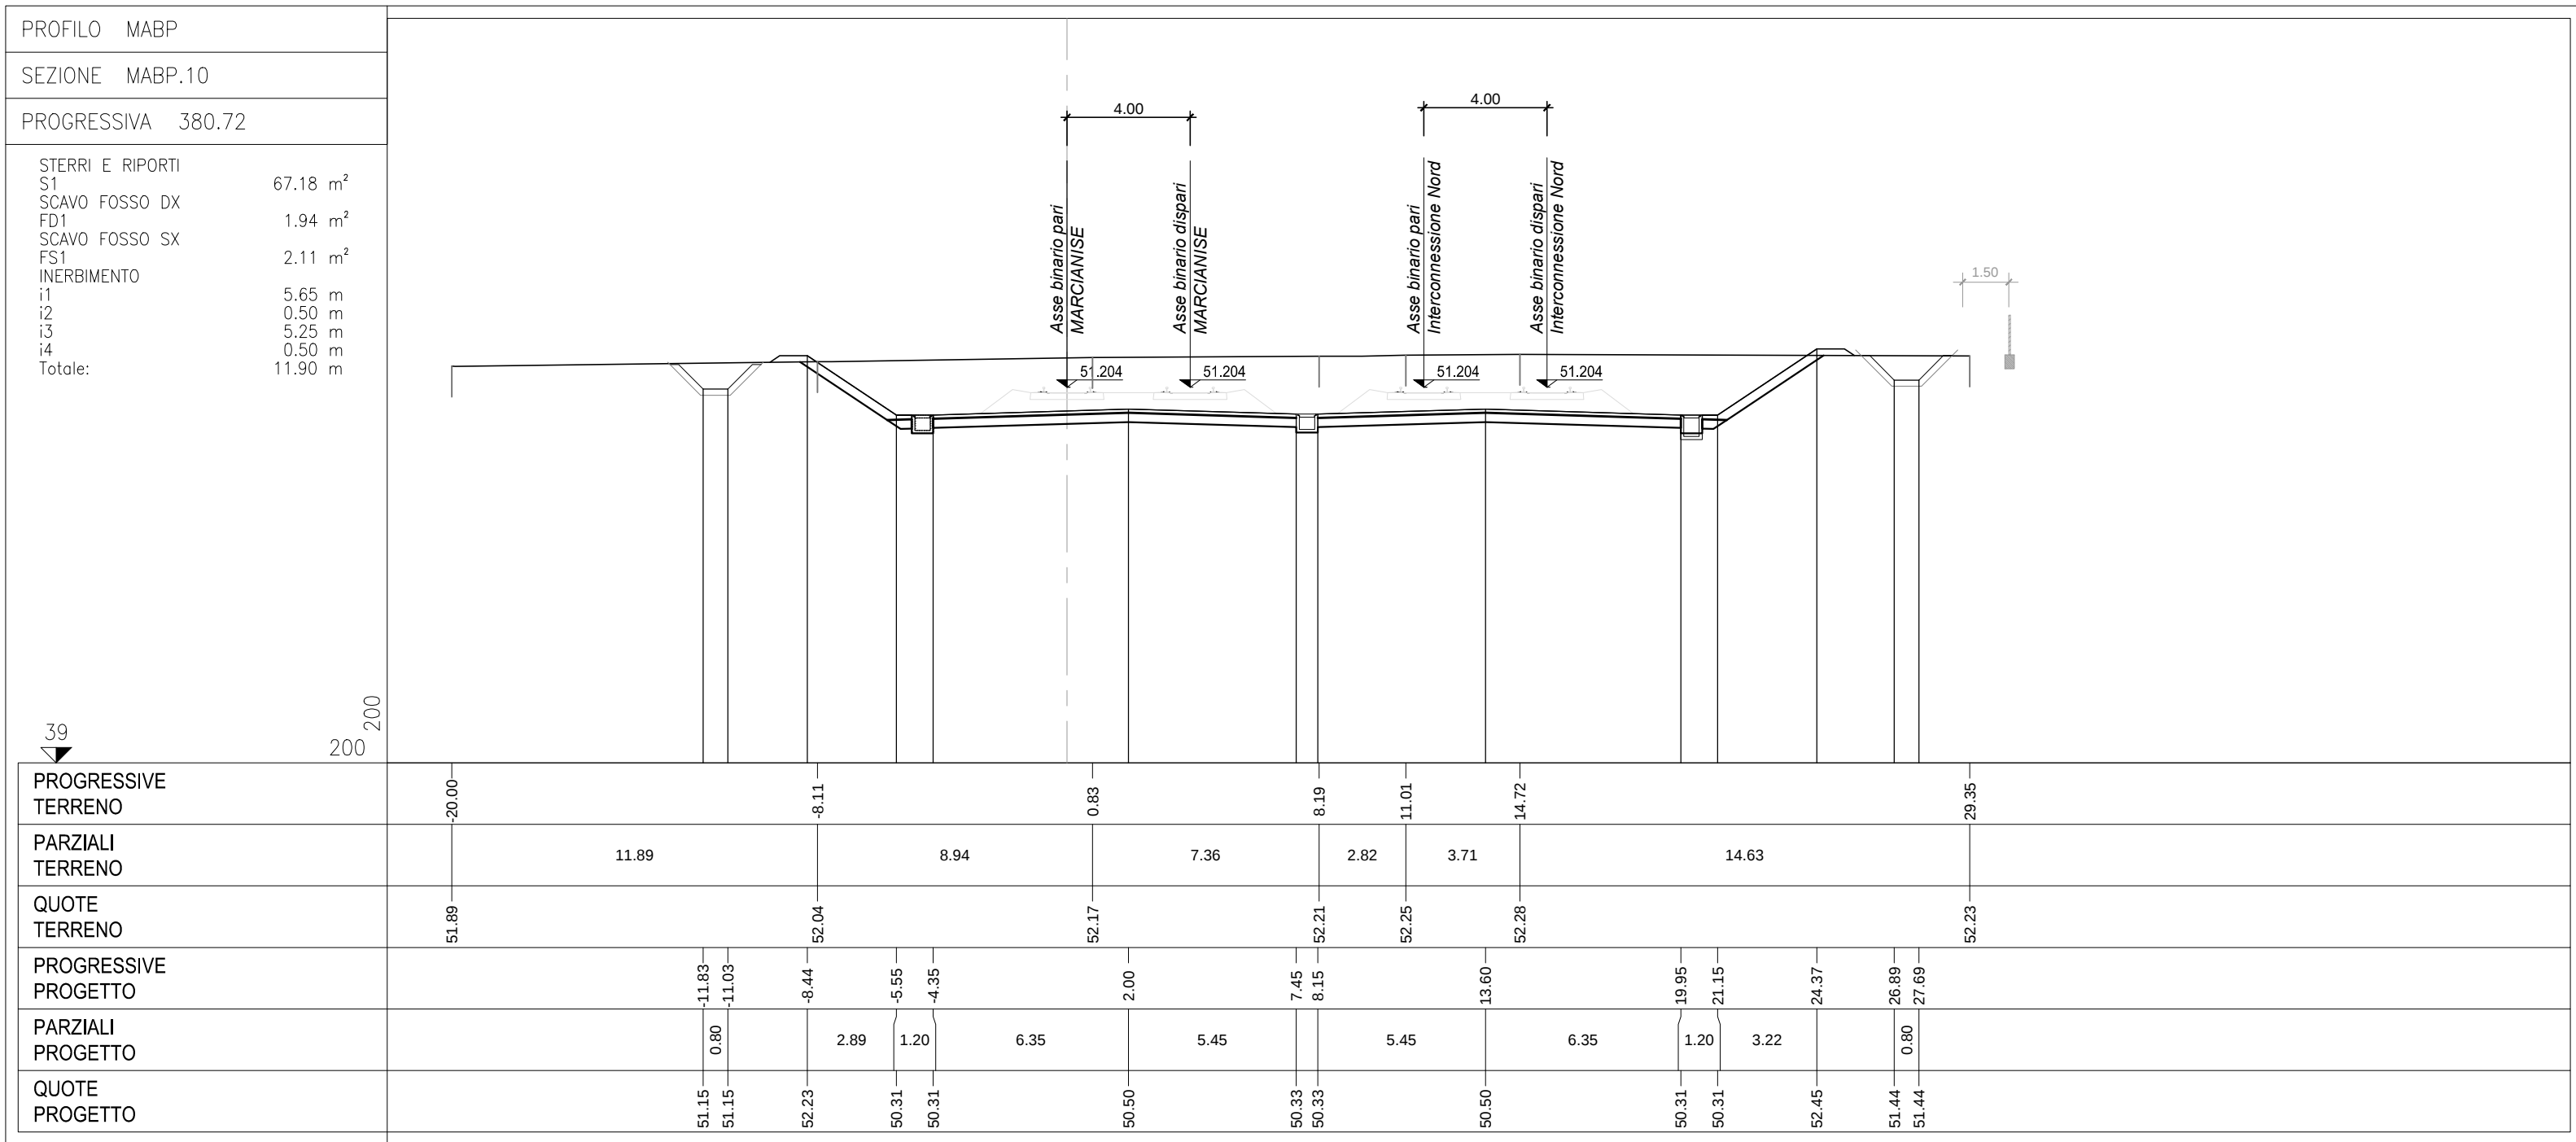


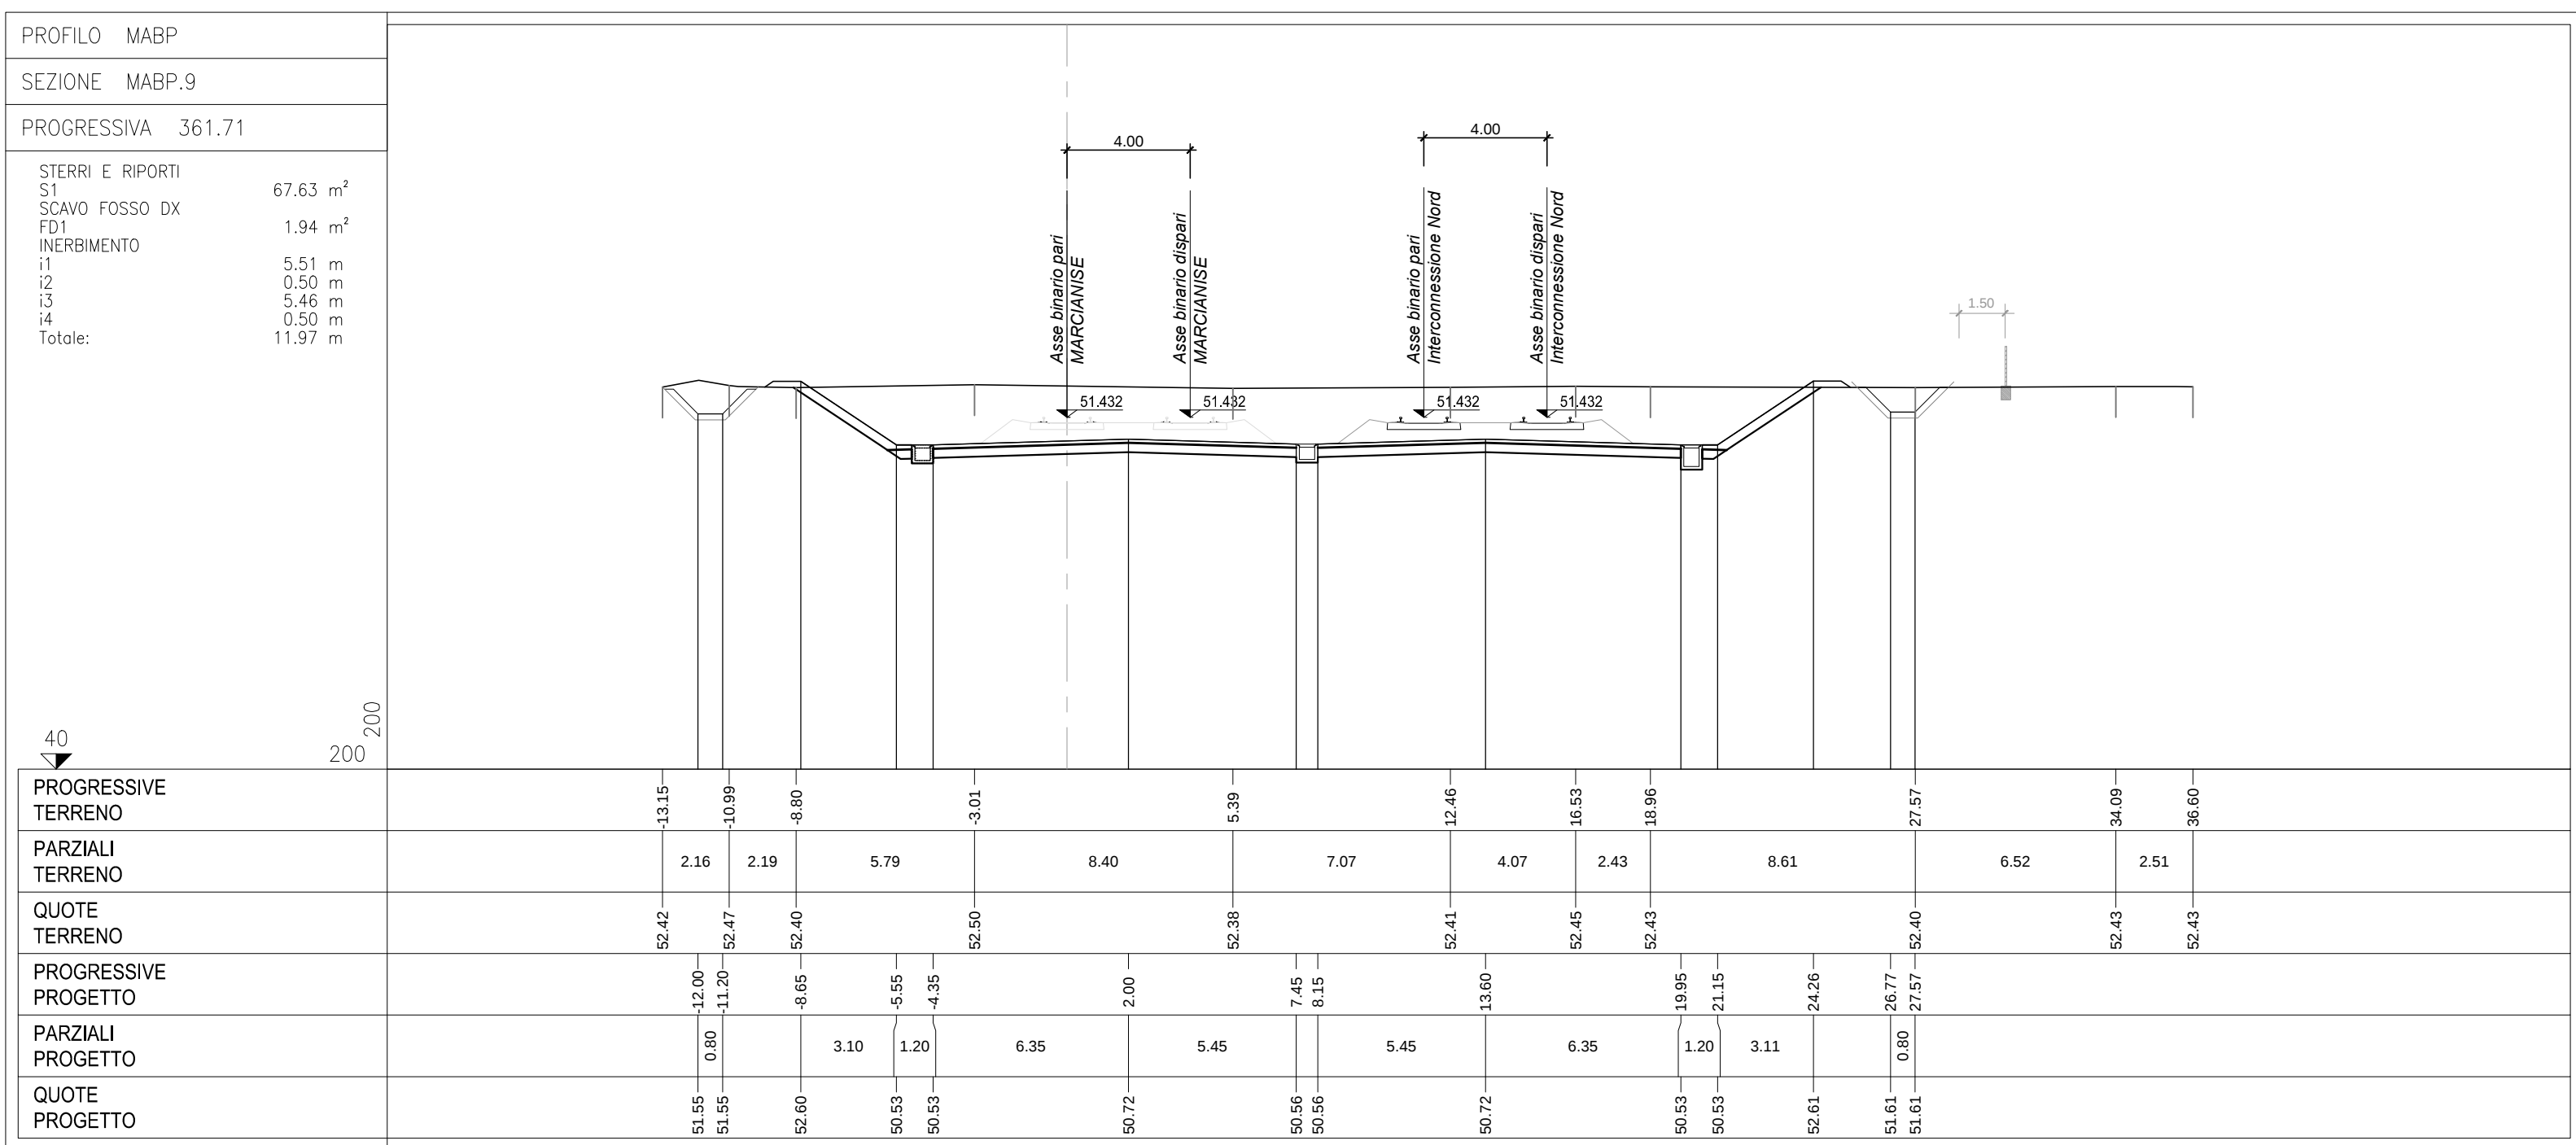

File: IF1N.0.1.E.ZZ.V/9.IF.02.0.1.001A.dwg