


Va_BD.5
PR = 1388.794
QV = 52.289
DP = -2.130
R = 4500.000
T = 47.913
F = -0.255

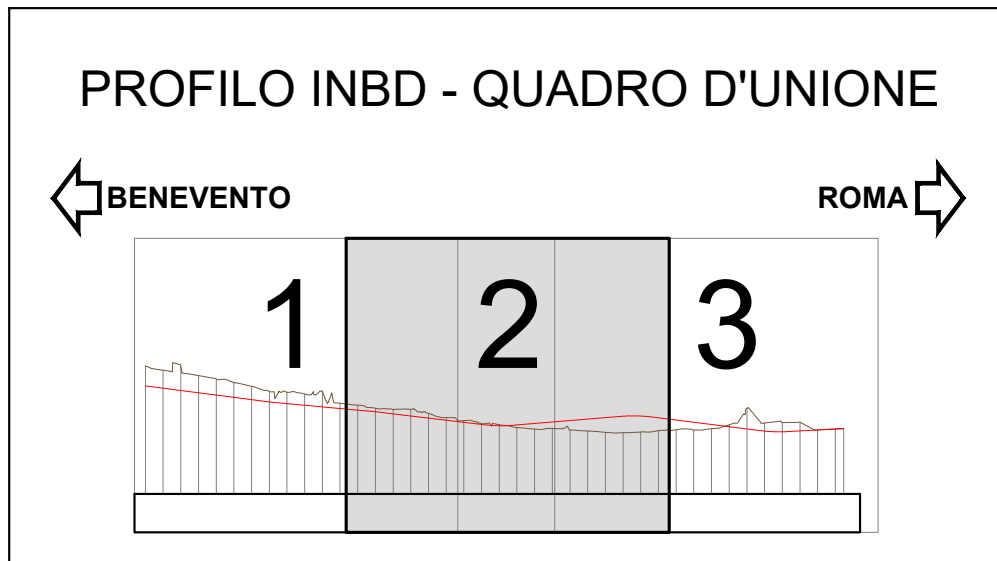

File: IF1N.0.1.E.ZZ.F7.IF.03.0.1.005.C.dwg	n. Elab.:
--	-----------