


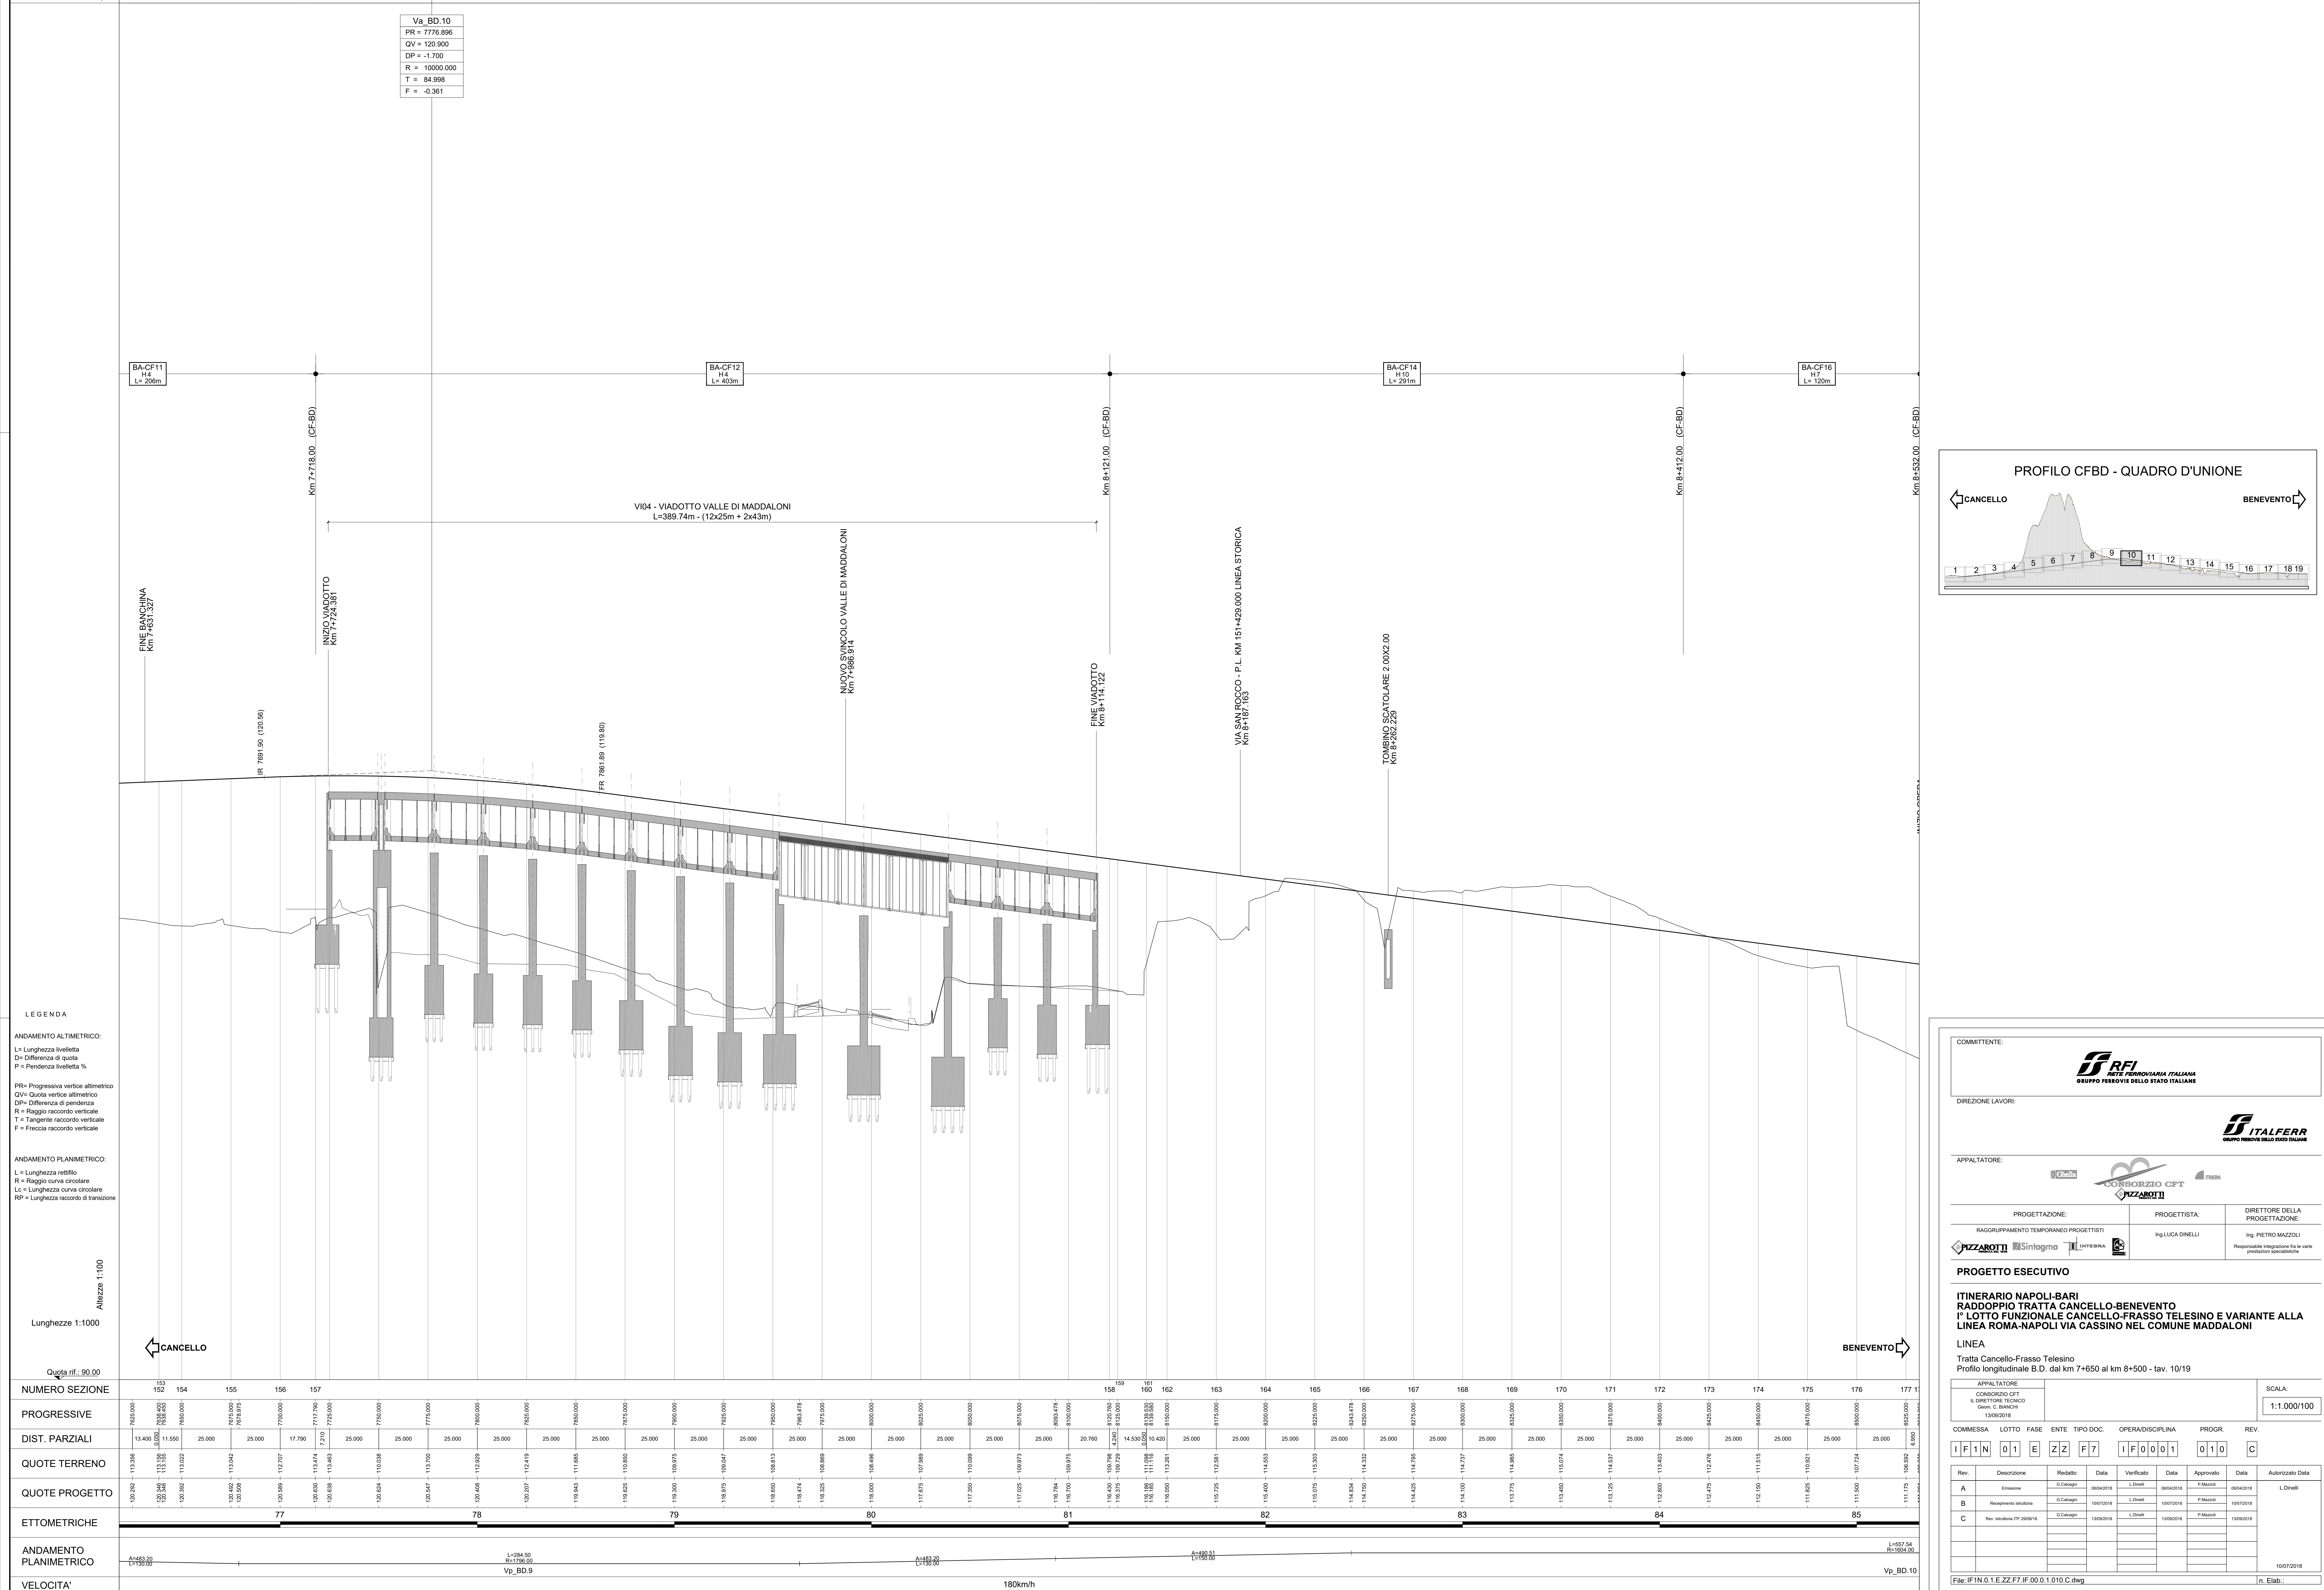

Technical drawing of a railway track profile (PROFILO CFBD - QUADRO D'UNIONE) showing the longitudinal section of the track between CANCELLO and BENEVENTO. The drawing includes the track bed, sleepers, rails, and various infrastructure elements like viaducts and bridges.

Legend (LEGENDA):

- ANDAMENTO ALTIMETRICO:
 - L = Lunghezza livelletta
 - D = Differenza di quota
 - P = Pendenza livelletta %
- PROGRESSIVA VERTICALE:
 - PR = Progressiva verticale altimetrica
 - QV = Quota verticale altimetrica
 - DP = Differenza di pendenza
 - R = Raggio raccordo verticale
 - T = Tangente raccordo verticale
 - F = Freccia raccordo verticale
- ANDAMENTO PLANIMETRICO:
 - L = Lunghezza rettilineo
 - R = Raggio curva circolare
 - Lc = Lunghezza curva circolare
 - RP = Lunghezza raccordo di transizione

Key Infrastructure Elements:

- VIA SAN POCO - P.L. KM 151+429.000 LINEA STORICA
- TOMBINO SCATOLARE 2.00X2.00 (Km 8+262.229)


