


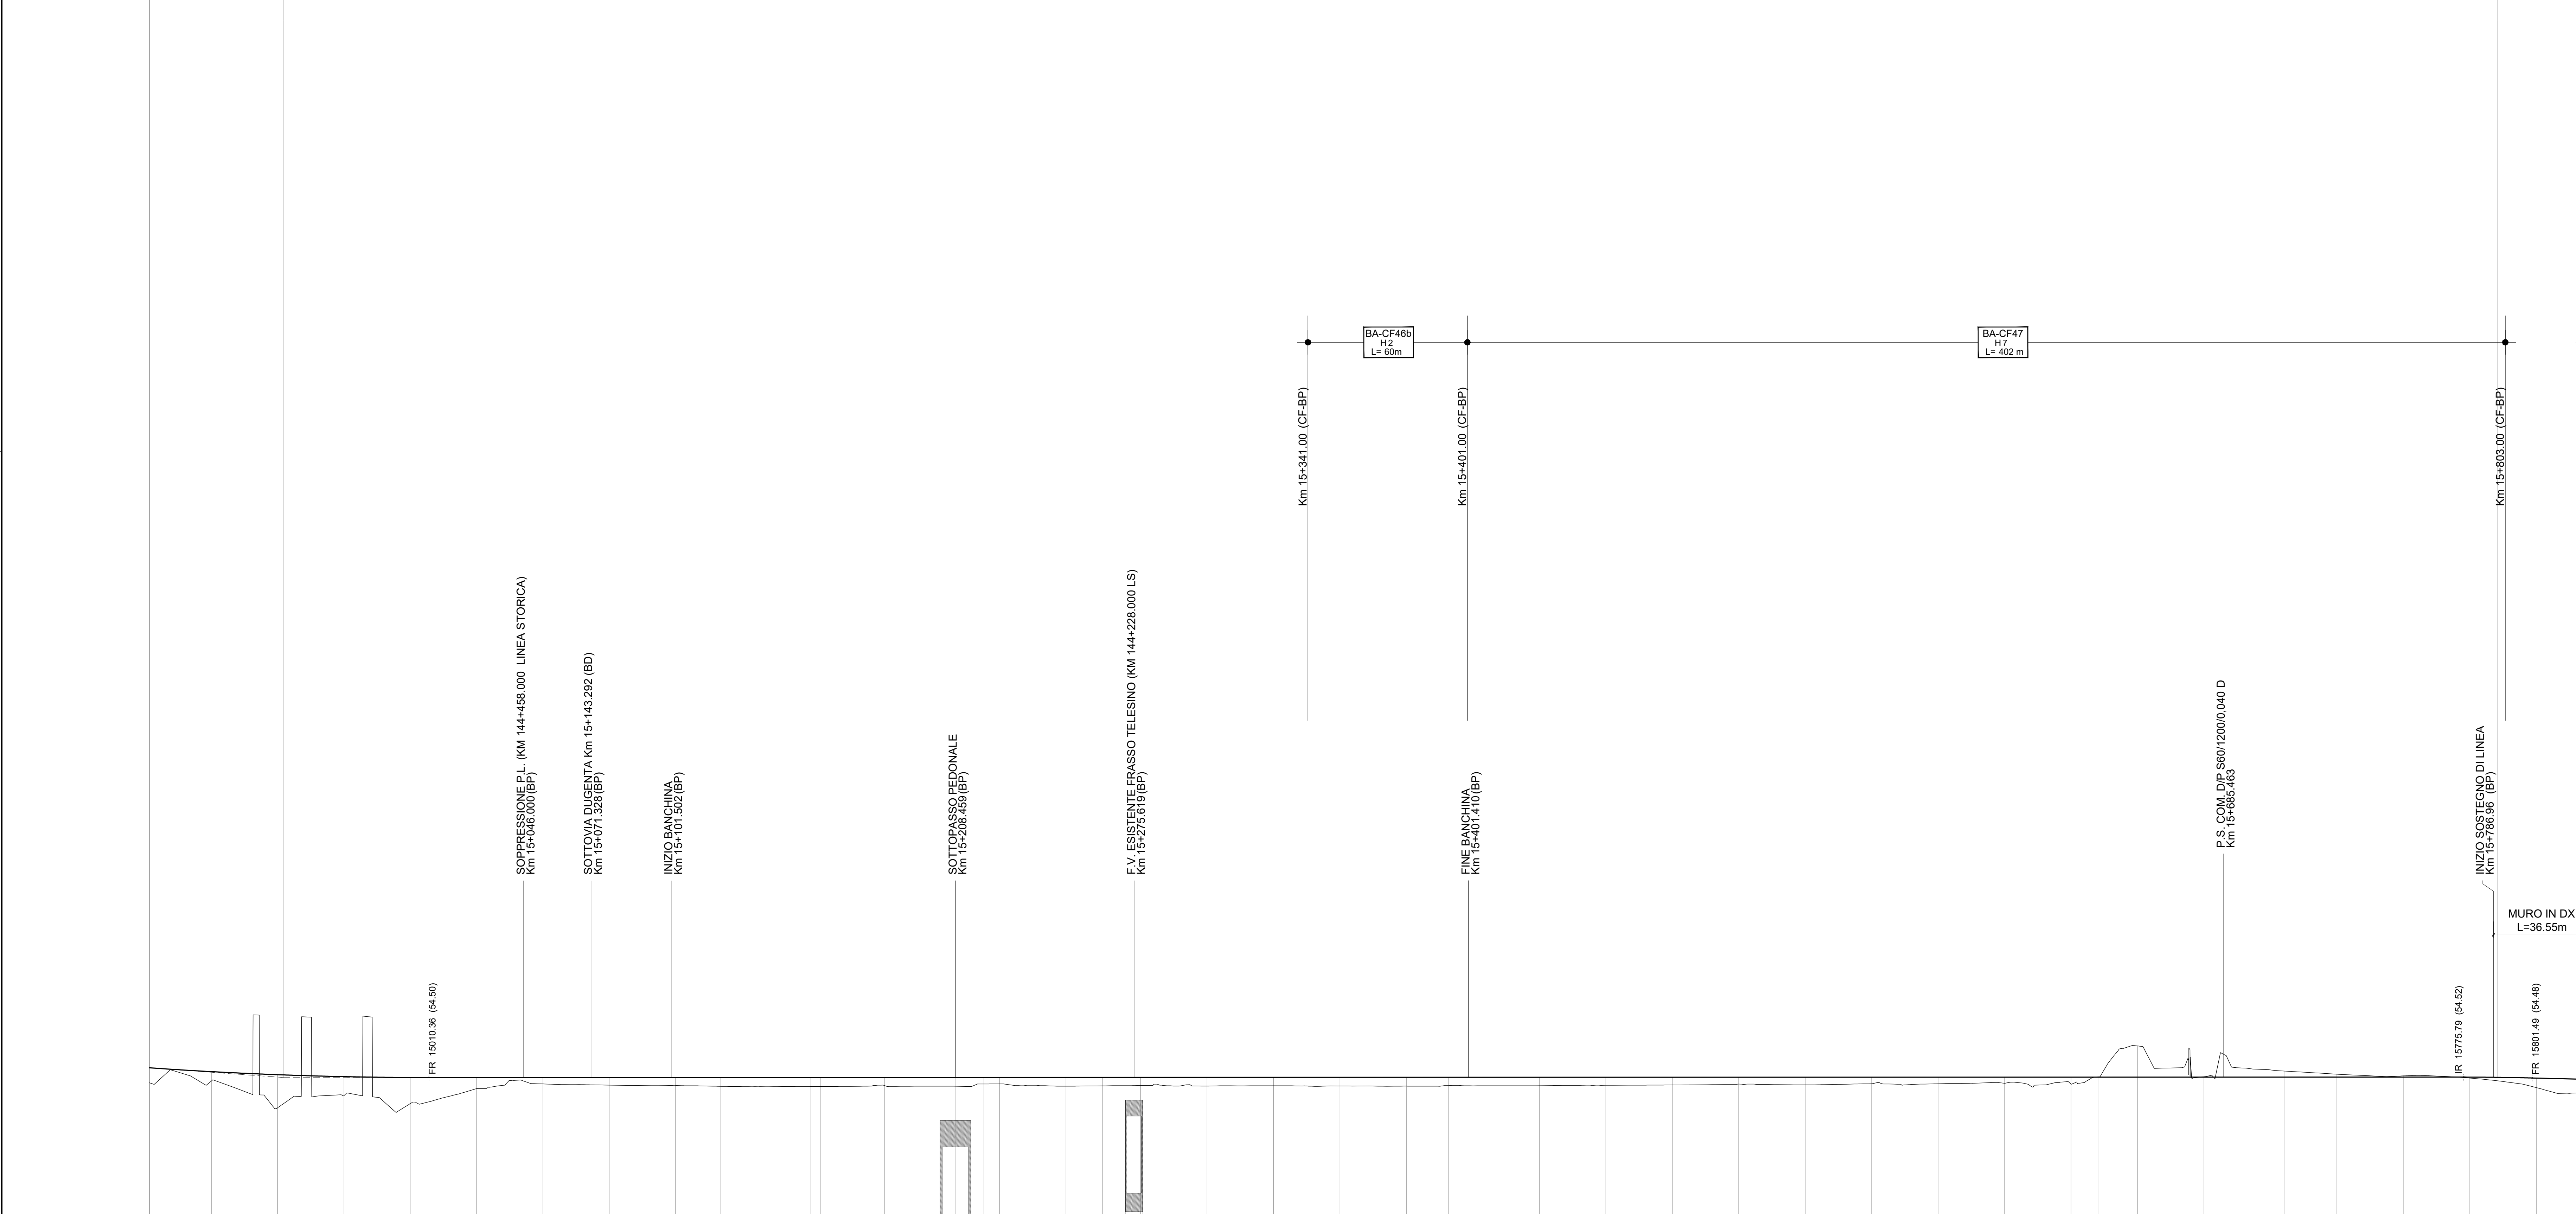

Lunghezze 1:1000

---