




SEZIONE TRASVERSALE  
GALLERIA ARTIFICIALE POLICENTRICA  
-TRATTO SOTTO DIMA-  
SCALA 1:50

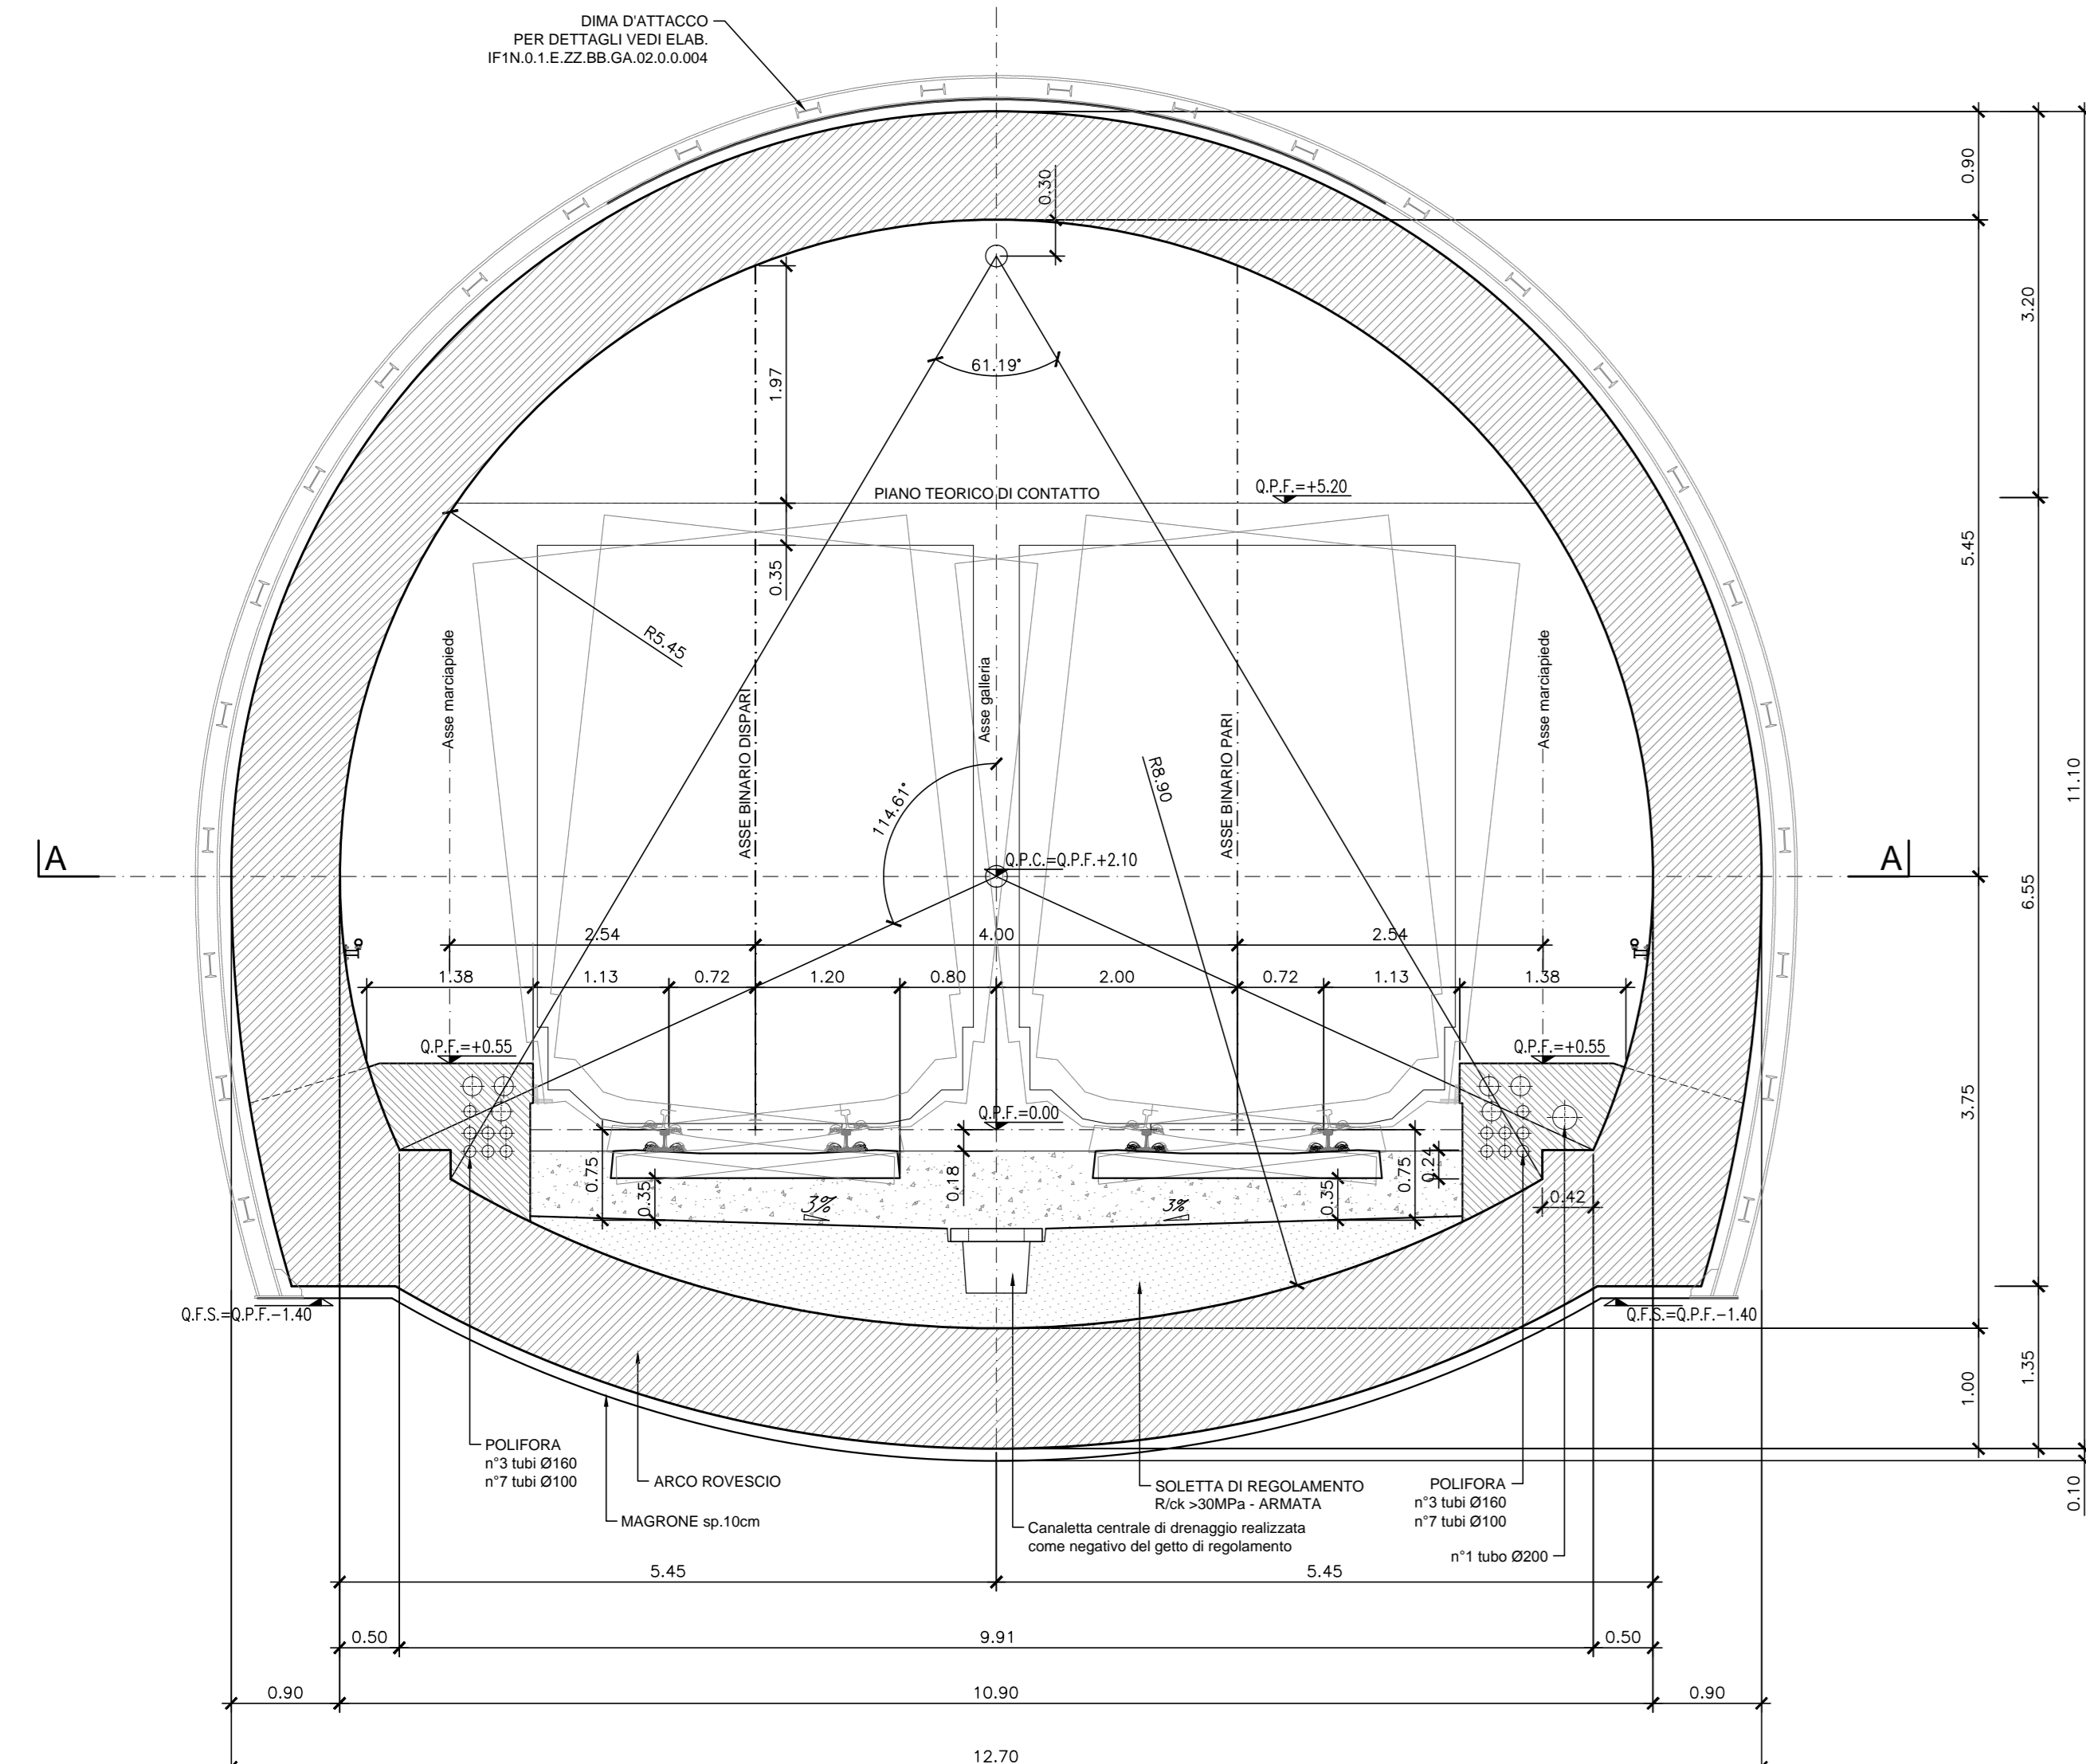


SEZIONE A-A  
SCALA 1:50

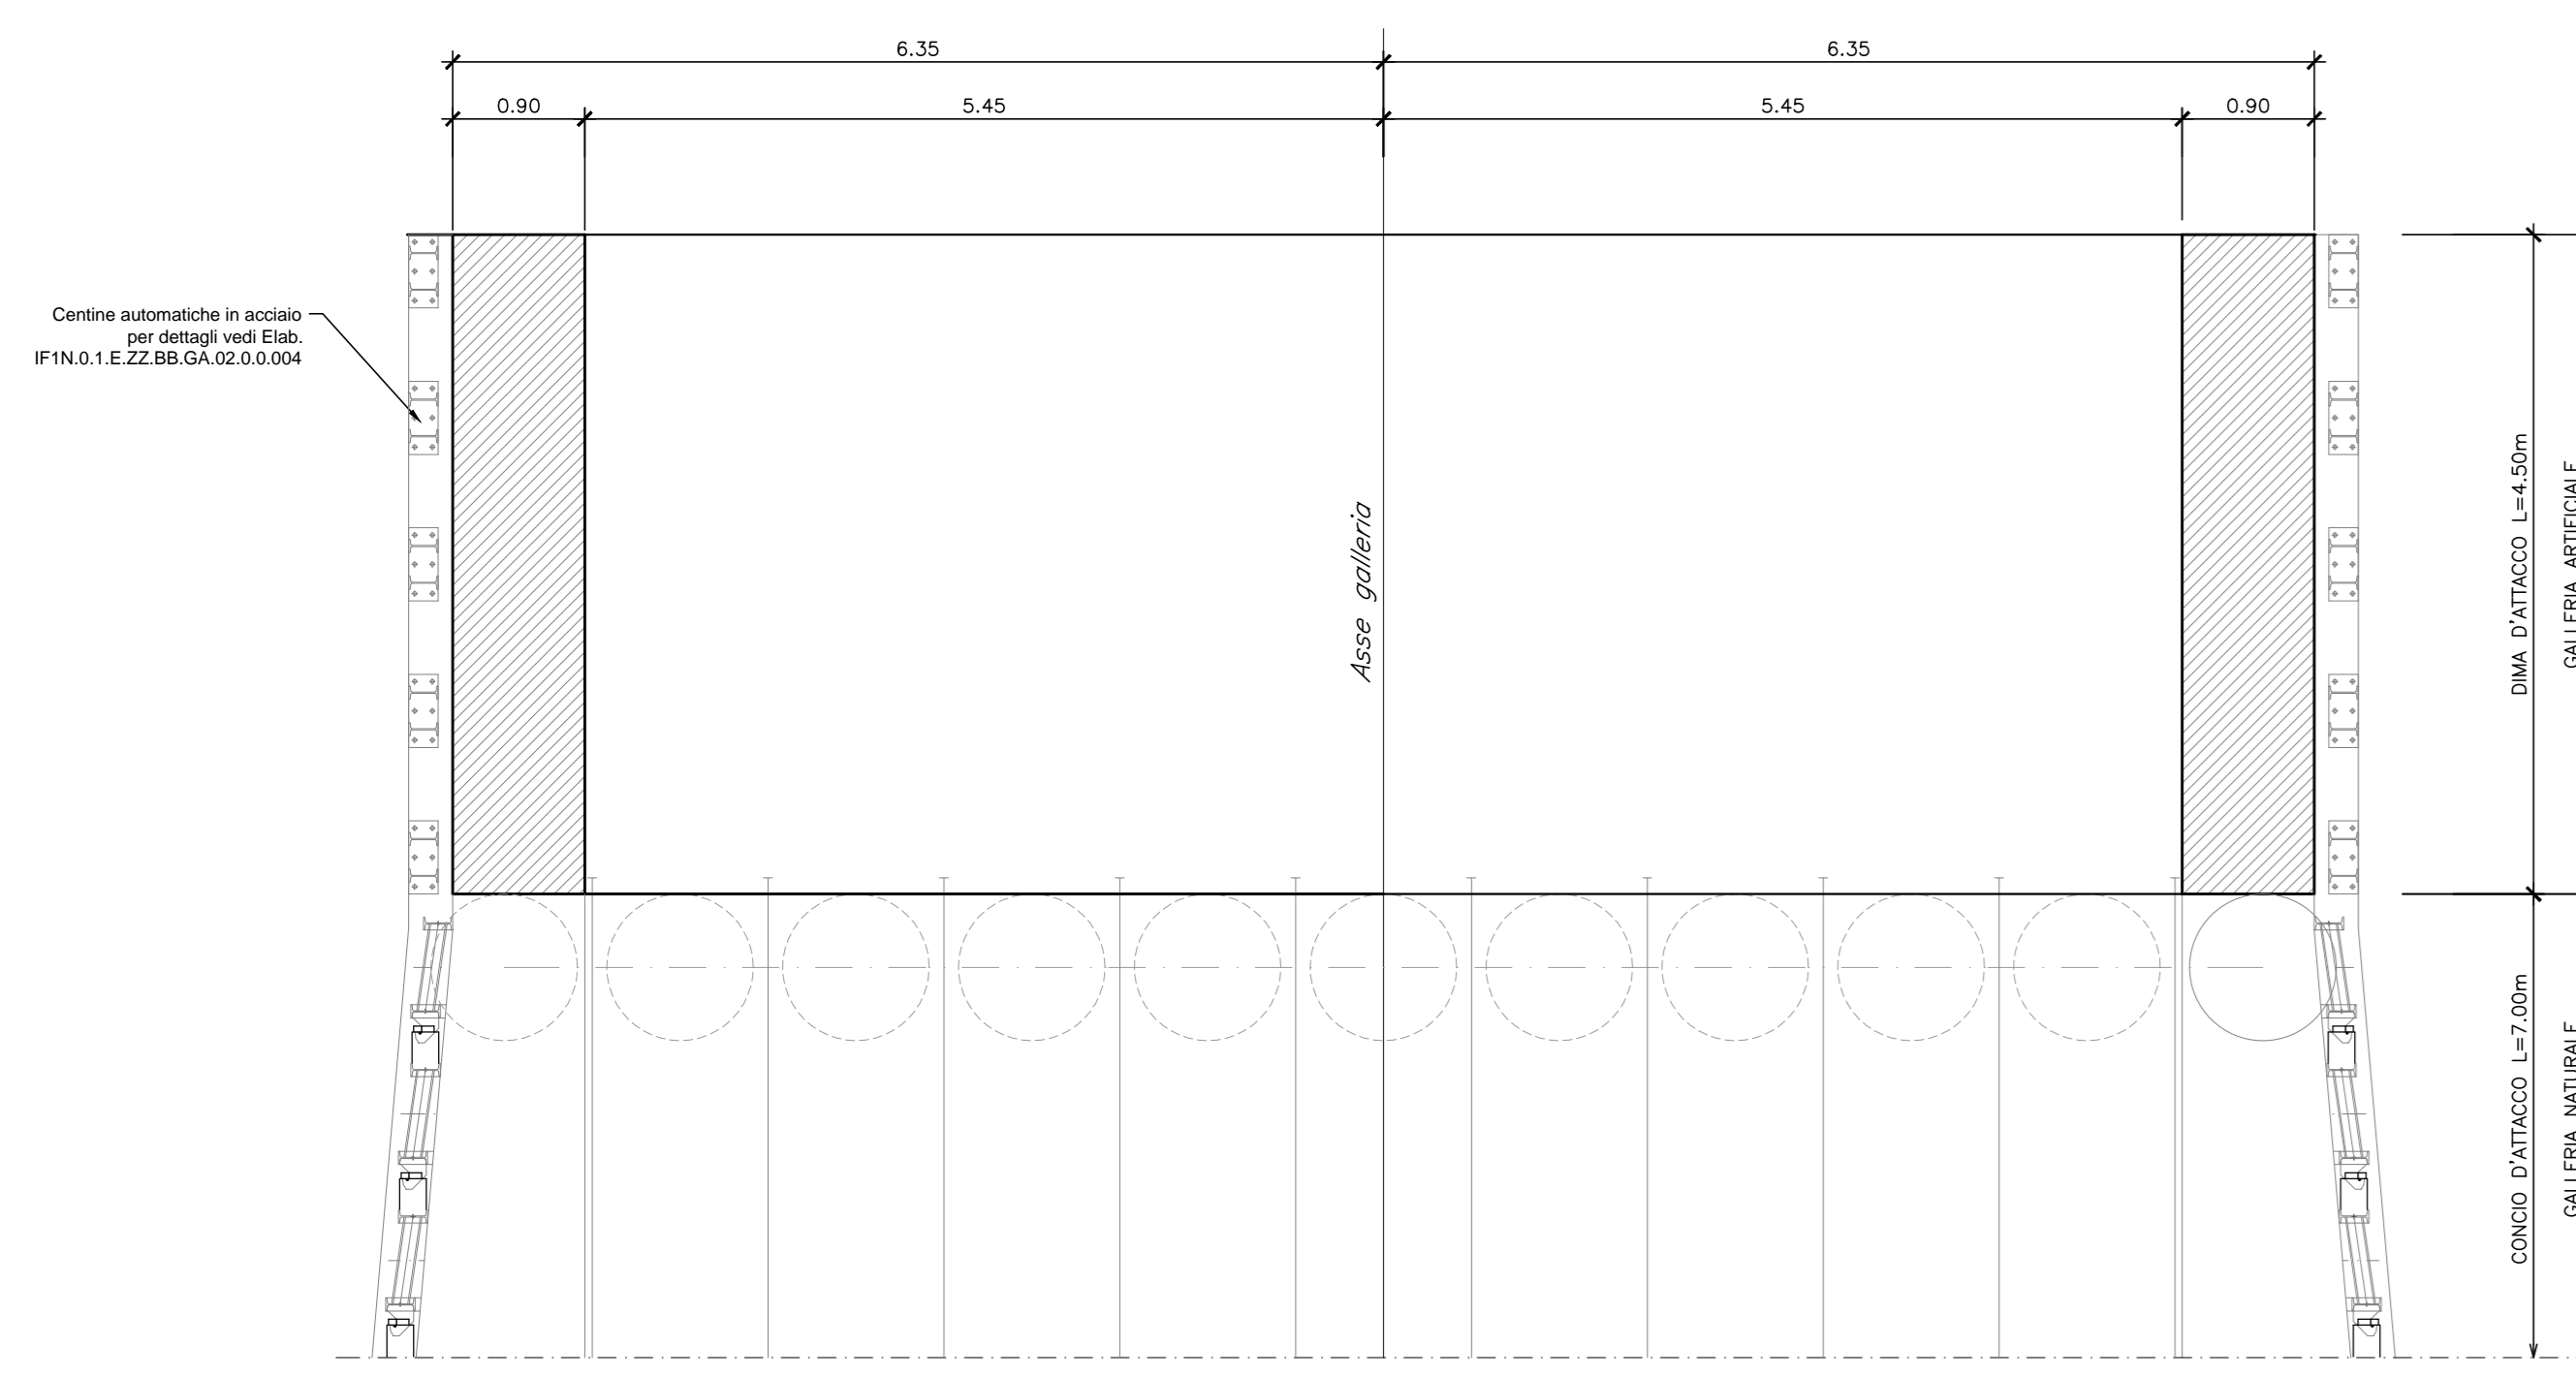


SEZIONE TRASVERSALE  
GALLERIA ARTIFICIALE POLICENTRICA  
SCALA 1:50

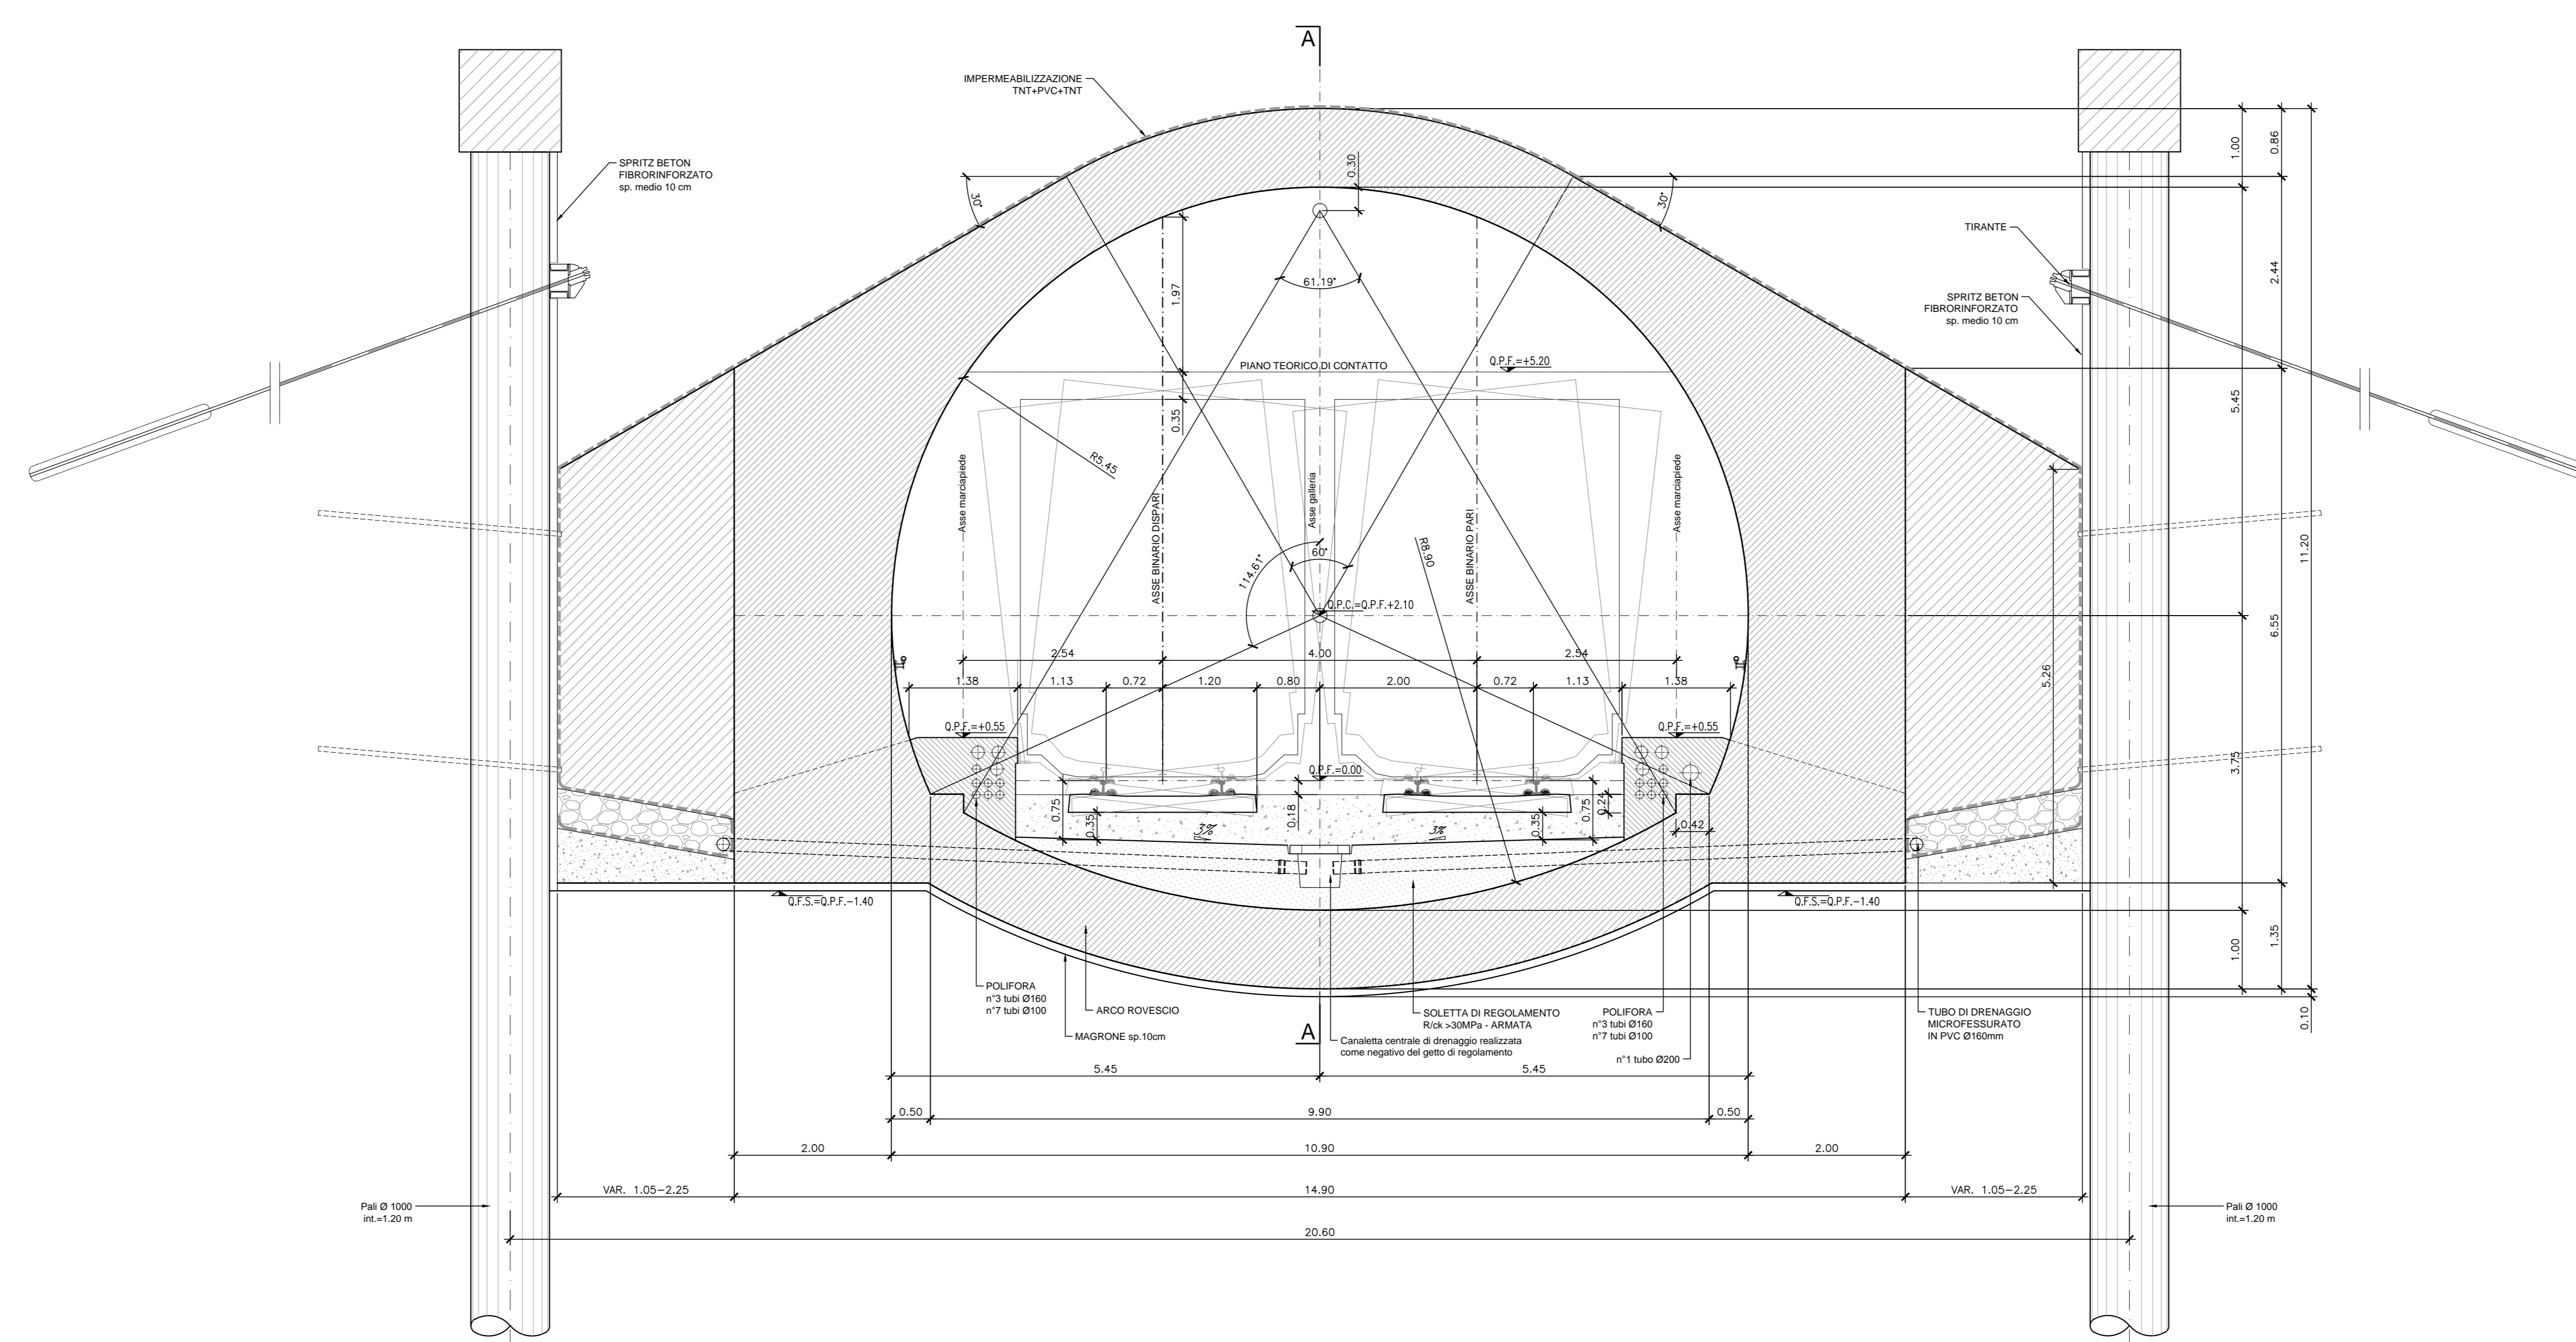

SEZIONE A-A  
SCALA 1:50

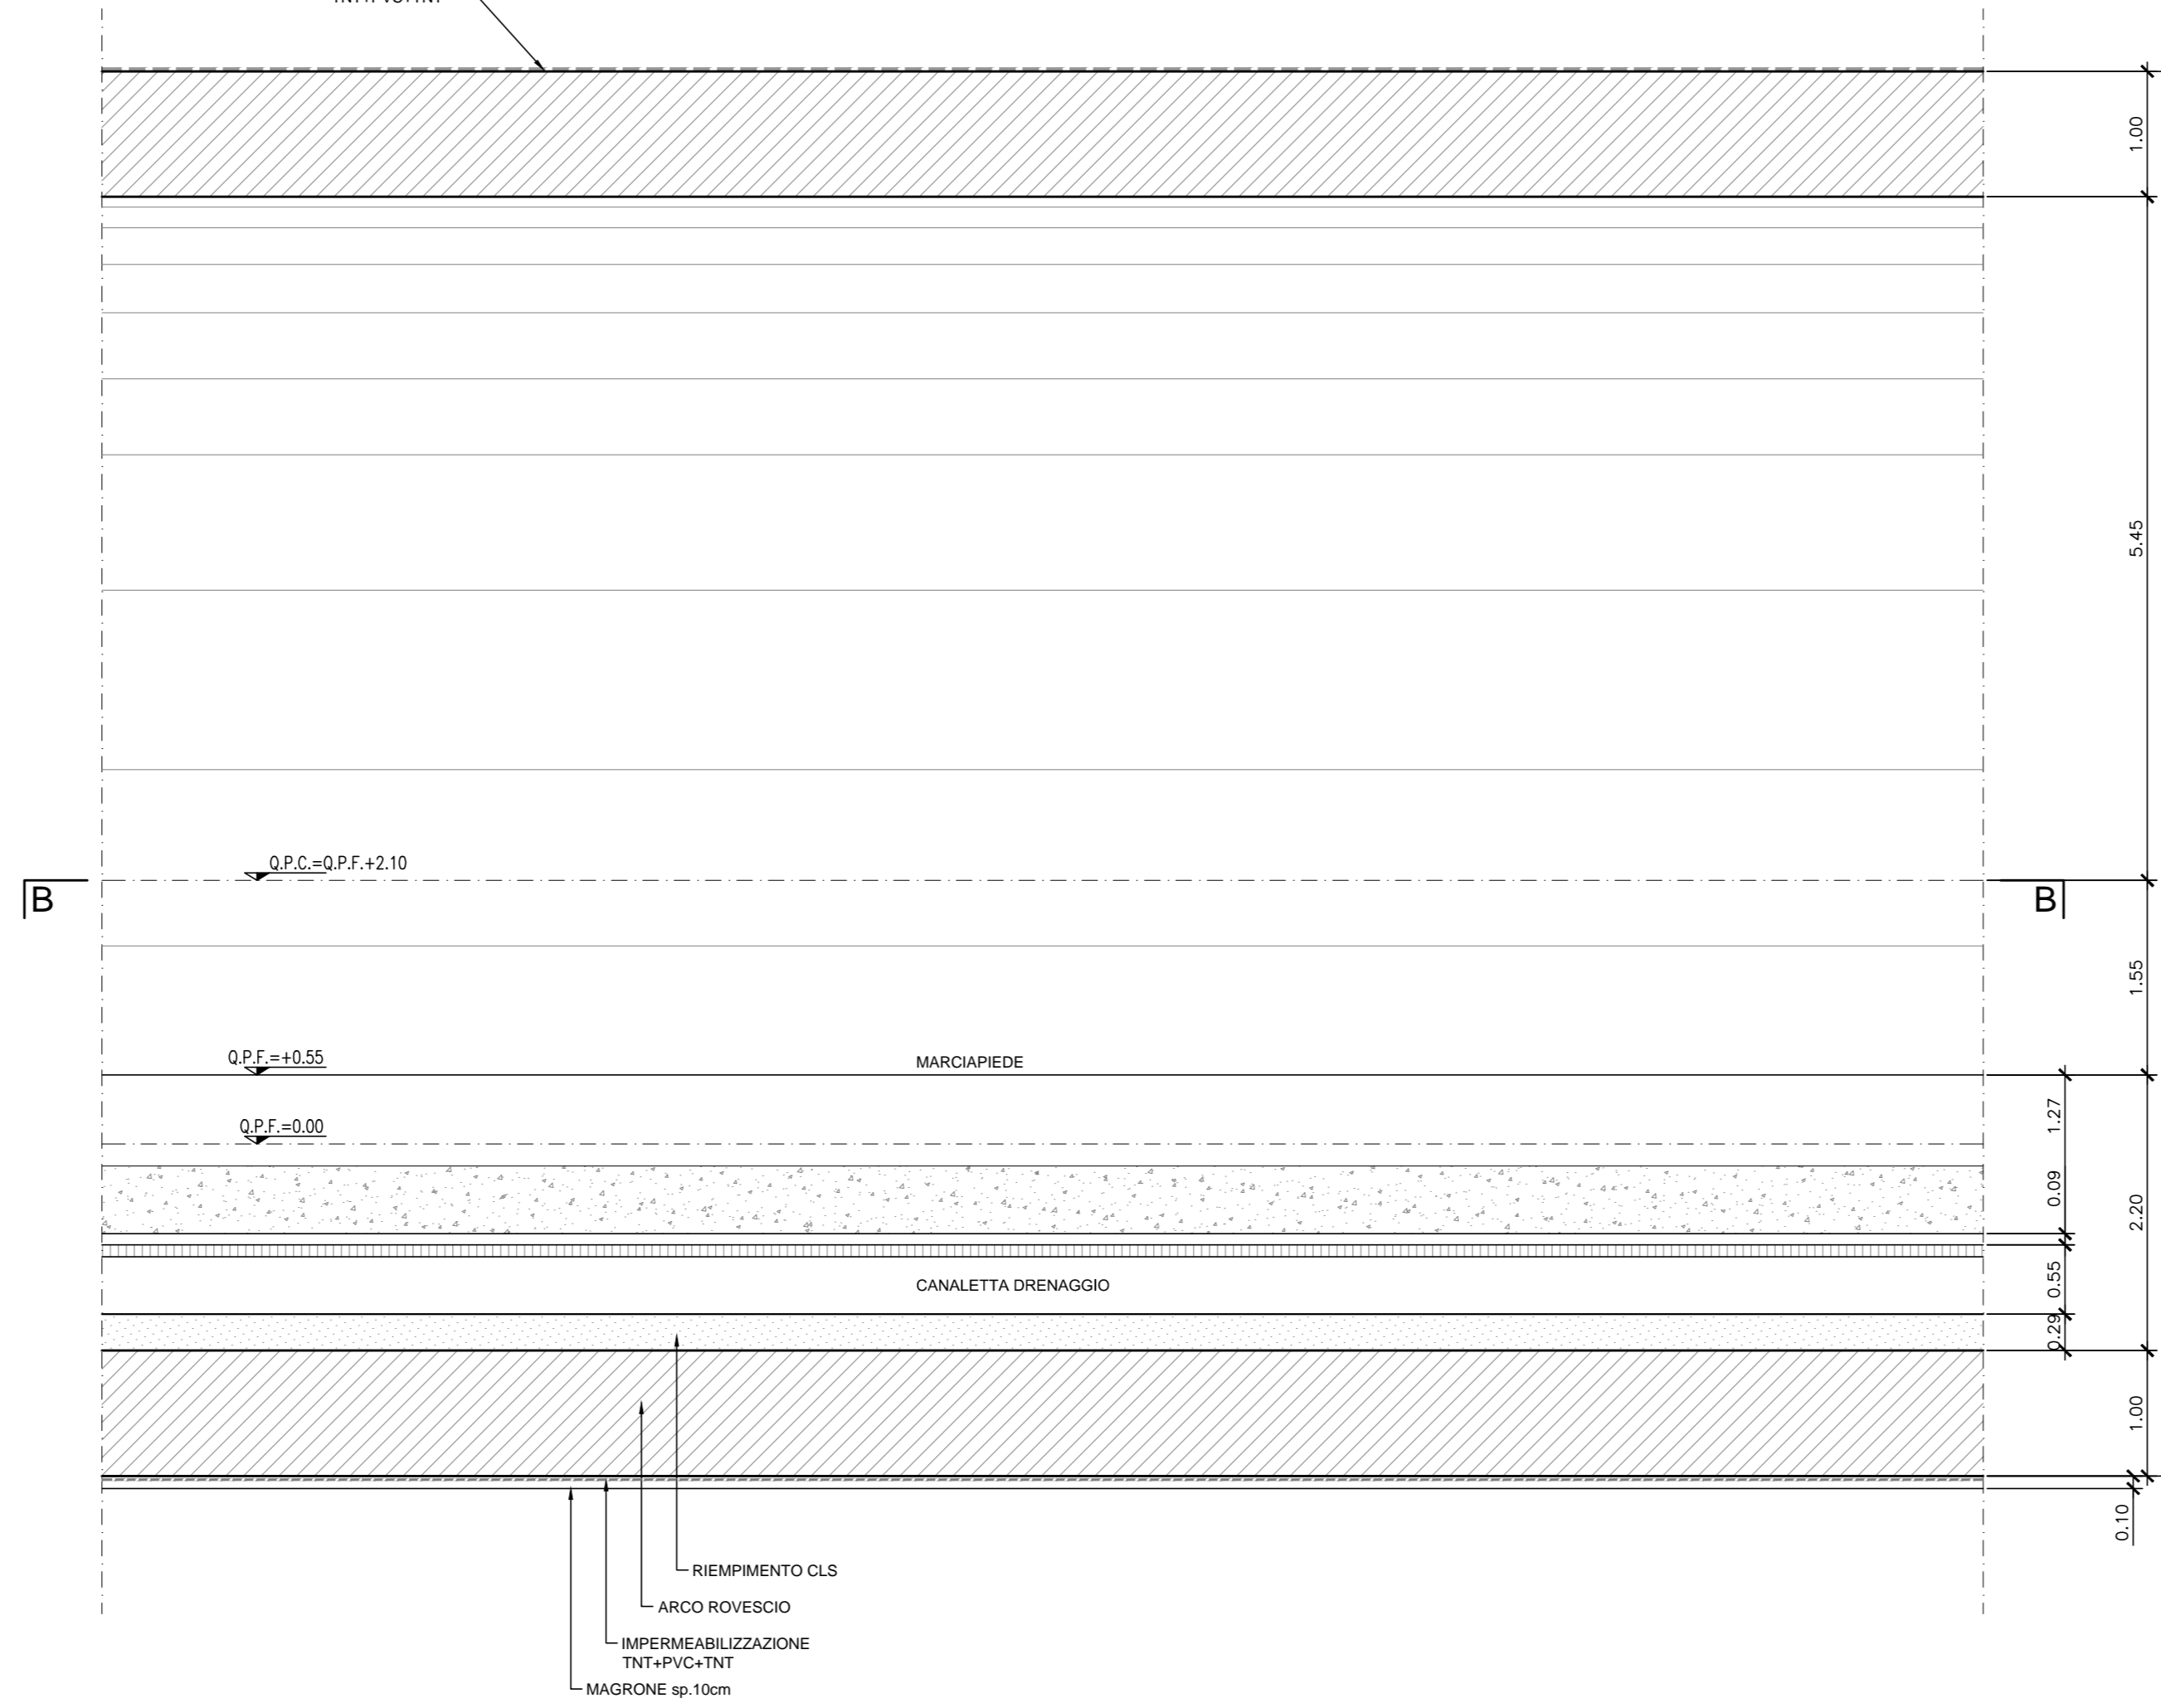

SEZIONE B-B  
SCALA 1:50

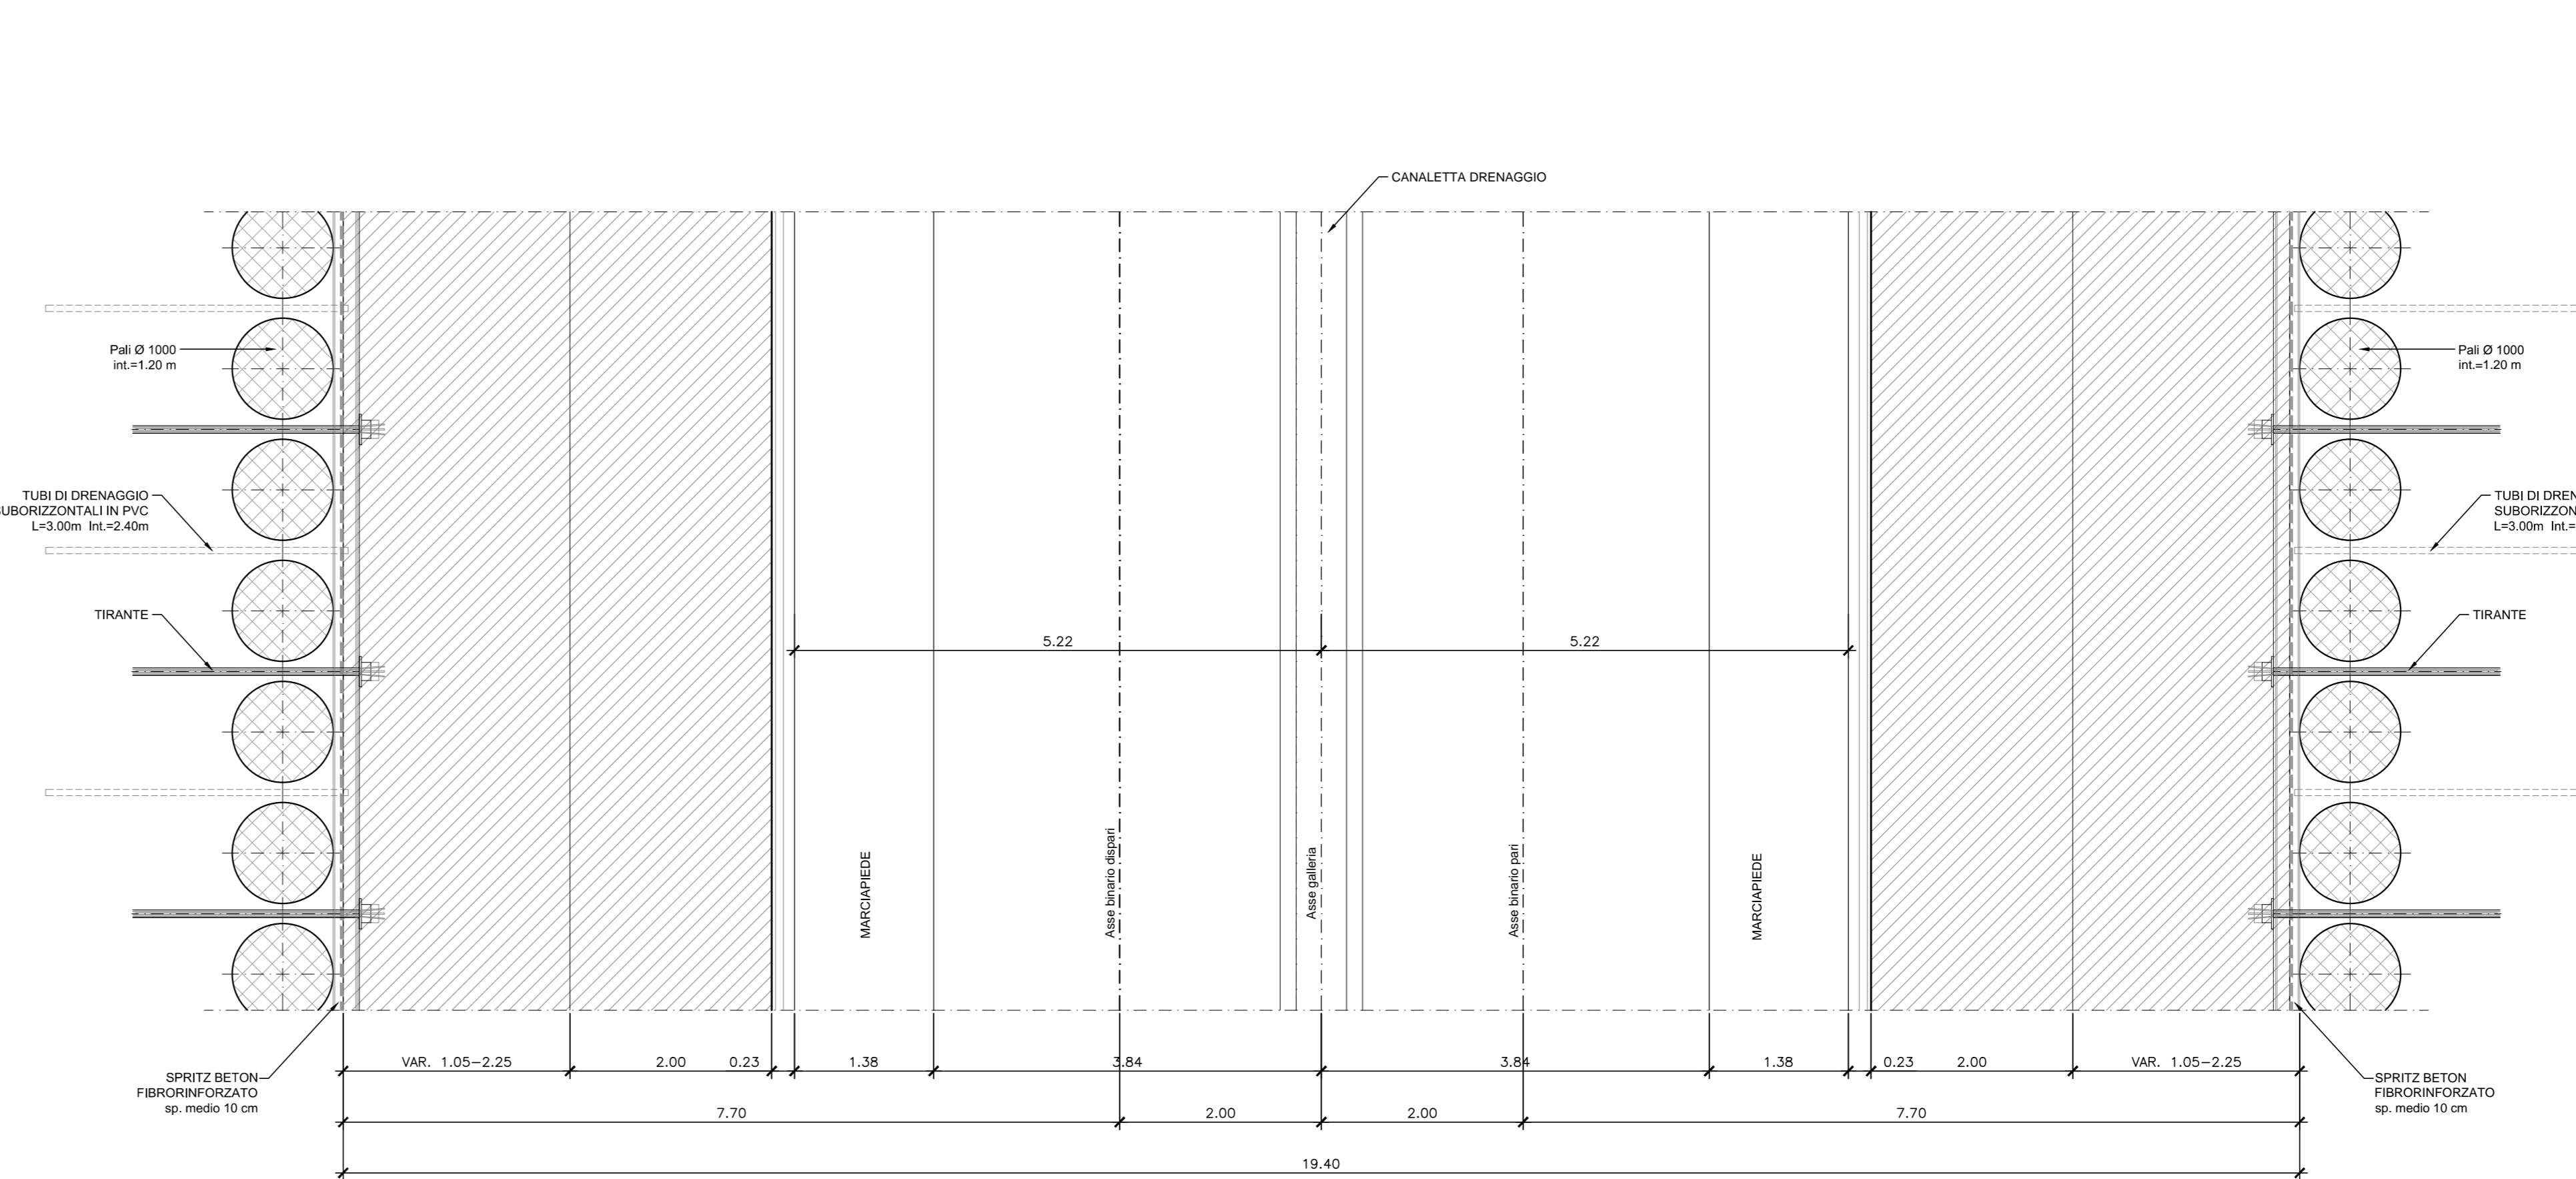

LEGENDA

Legend table defining symbols for center line (Q.P.C.), ground level (Q.P.F.), and bottom level (Q.F.S.).

INCIDENZE

Table of incidences for different materials: CALOTA E PIEDRITTI (40 kg/mc), ARCO ROVESCIATO E MARCLETTE (60 kg/mc), SOLETTA DI REGOLAMENTO (70 kg/mc), BLOCCO MARCAPIEDE (70 kg/mc), and SOTTODOMA (40 kg/mc).

CARATTERISTICHE DEI MATERIALI

Table detailing material characteristics for concrete, steel, and other components used in the project. It includes sections for CALCESTRUZZI (concrete), ACCIAI (steels), SOTTODOMA (underlayers), and IMPERMEABILIZZAZIONE E DRENAGGI (waterproofing and drainage).

Project information block containing: COMMITTEE (RFI), WORKING DIRECTION (ITALFERR), APPALTORI (CONSORZIO CRT, PIZZAROTTI), PROGETTAZIONE (PIZZAROTTI), and PROGETTO ESECUTIVO (RADDOPPIO TRATTA CANCELLO-BENEVENTO). It also includes a revision table and a signature line for the project manager.