

Table with 3 columns: DESCRIZIONE, CODICE. Lists various technical specifications and their corresponding codes.

Table with 3 columns: DESCRIZIONE, CODICE. Lists materials and their codes, including concrete, steel, and asphalt.

NOTE GENERALI

Text block containing general notes, abbreviations, and symbols used in the planimetry.

CARATTERISTICHE DEI MATERIALI

Text block detailing material characteristics and specifications for the project.

COMMITENTE: RFI (Rete Ferroviaria Italiana) Gruppo Ferrovie dello Stato.

AITA SOVRIGLIANZA: ITALFERR (Gruppo Ferrovie dello Stato).

GENERAL CONTRACTOR: Cepav due.

INFRASTRUTTURE FERROVIARIE STRATEGICHE DEFINITE DALLA LEGGE OBIETTIVO N. 443/01. LINEA A.V./A.C. TORINO - VENEZIA Tratta MILANO - VERONA.

OPERE DI ATTRAVERSAMENTO STRADALE. CAVALCAFERROVIA VIA RAMPA - km 139+931.289.

Table for PLANIMETRIA DI PROGETTO showing project phases, dates, and approvals.

Table for PROGETTAZIONE GENERALI CONTRACTOR showing project details, dates, and signatures.

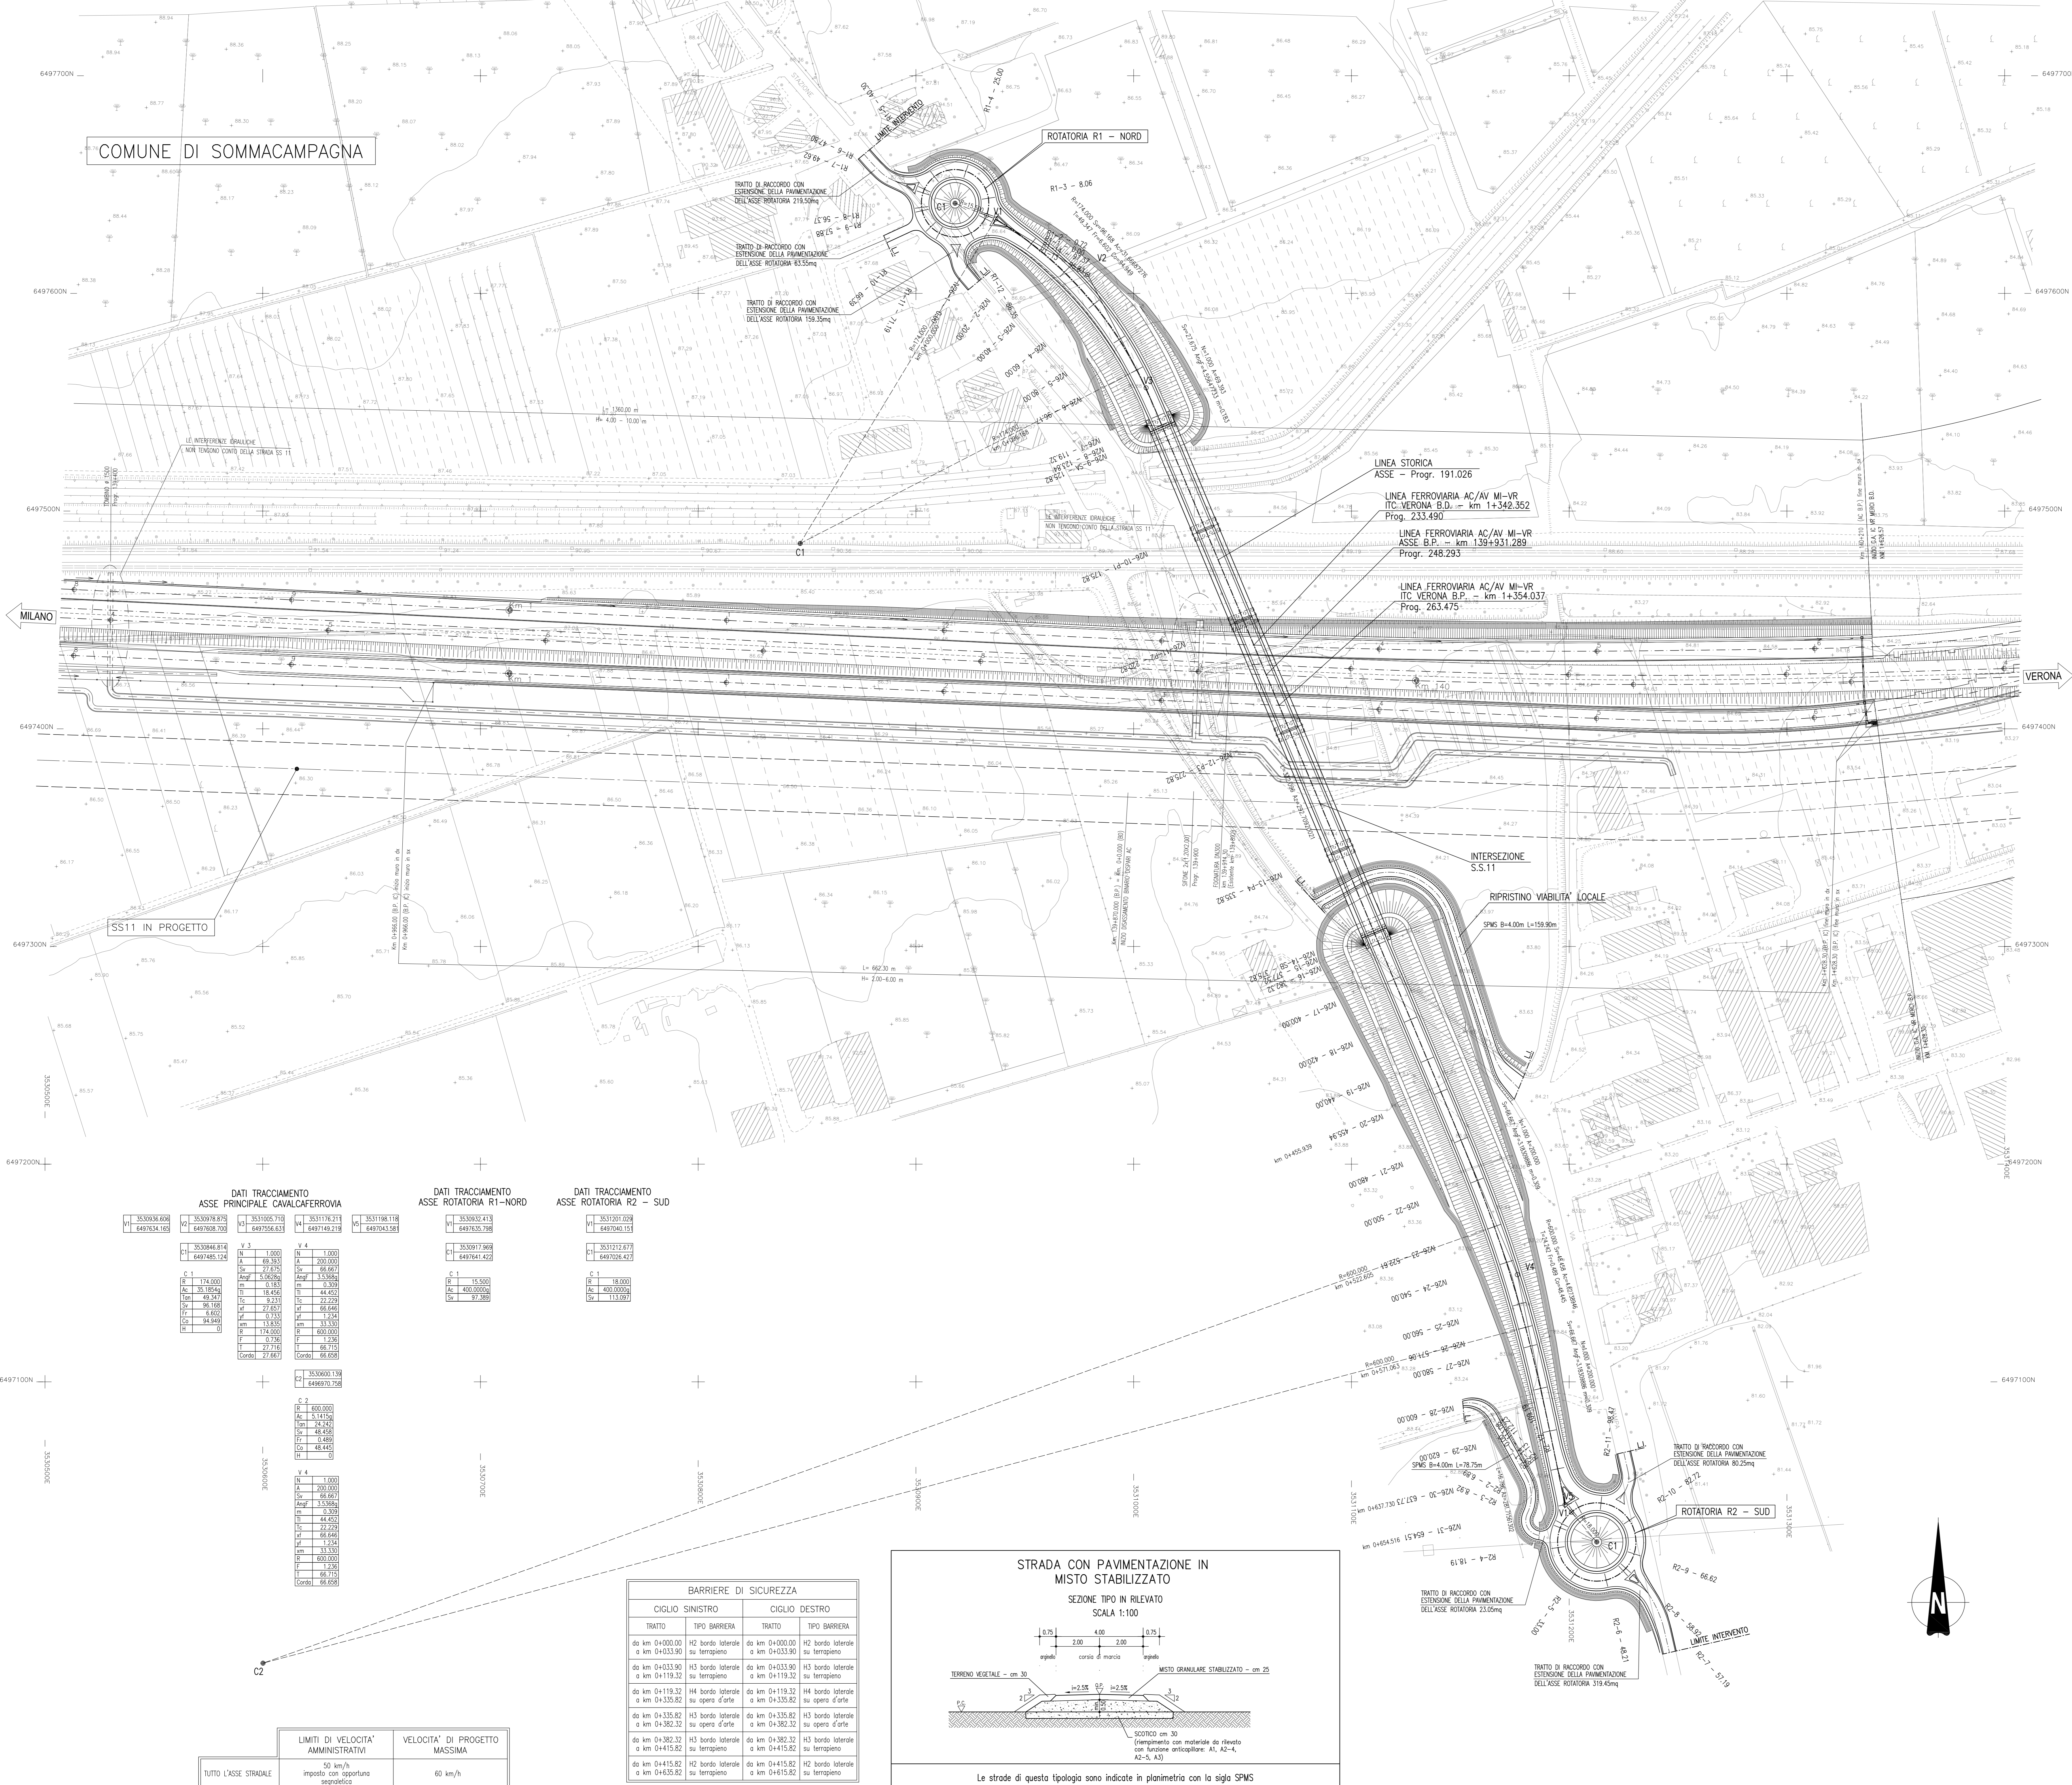


Table with 3 columns: DATI TRACCIAMENTO ASSE PRINCIPALE CAVALCAFERROVIA, DATI TRACCIAMENTO ASSE ROTATORIA R1-NORD, DATI TRACCIAMENTO ASSE ROTATORIA R2-SUD. Contains numerical data for track alignment.

Table with 4 columns: BARRIERE DI SICUREZZA. Lists safety barrier types and their specifications for different track sections.

Table with 2 columns: LIMITI DI VELOCITA' AMMINISTRATIVI, VELOCITA' DI PROGETTO MASSIMA. Lists speed limits for administrative and project purposes.

