




PROSPETTO

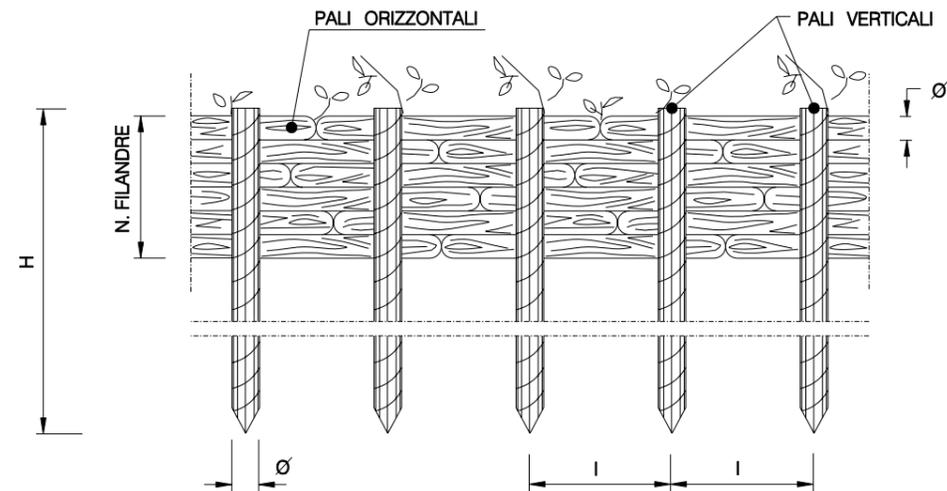

PIANTA

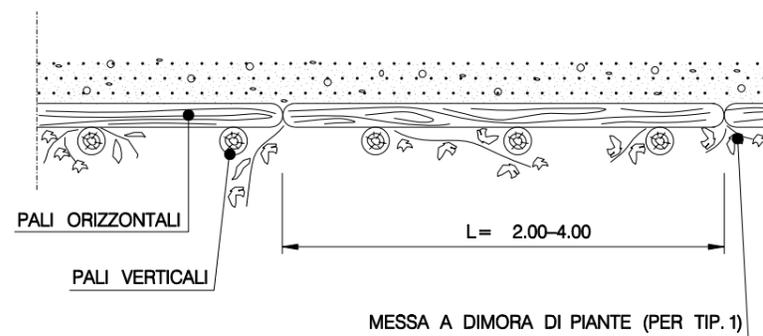

SEZIONE

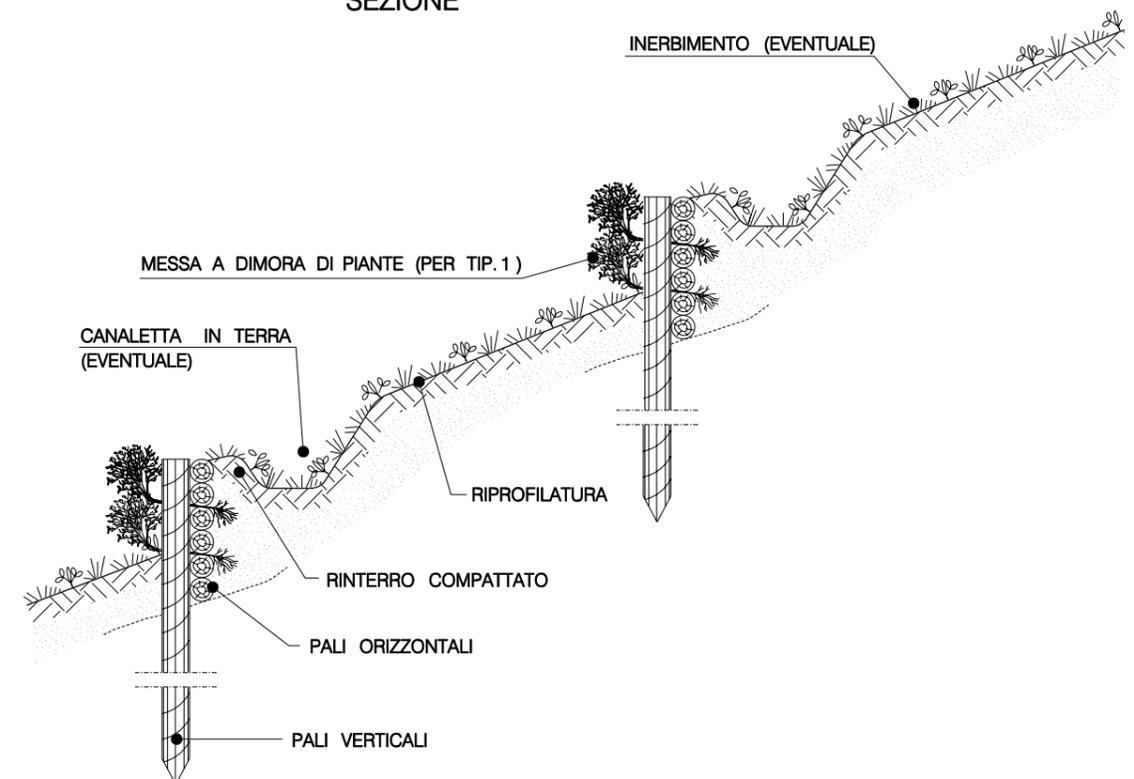

TIPOLOGIA

1	Con messa a dimora di piante
2	Senza messa a dimora di piante

SCHEMA DIMENSIONALE	A	B	C	D
	P A L I V E R T I C A L I			
H (m)	1.20 - 1.50	1.50 - 2.00	2.50 - 3.00	4.50 - 5.00
DN Ø (cm)	8 - 12	10 - 12	12 - 16	18 - 22
Interasse (m)	0.50	0.60	0.80	1.00
	P A L I O R I Z Z O N T A L I			
L (m)	2.00 - 4.00	2.00 - 4.00	2.00 - 4.00	2.00 - 4.00
DN Ø (cm)	4 - 6	6 - 8	8 - 10	8 - 10
N. FILANDRE	8 - 10	8 - 10	10 - 12	12 - 14

Ø	15/Ø3/Ø4	EMISSIONE	MARIOTTI	CASATI	SOIA .
Rev.	DATA	DESCRIZIONE	ELABORATO	VERIFICATO	APPROVATO
		PROGETTISTA 		COMMESSA 659750	UNITA' N. 10
Metanodotto: SULMONA - ORICOLA			DIS. N. LC-D-83421		
DN 1200 (48") - P 75 bar			REVISIONE 0		
PALIZZATE DI CONTENIMENTO IN LEGNAME			FG. . DI .		
			SCALA .		