

Legenda

Legend table with columns for 'Parziali' and 'Totali' detailing various landscape interventions like 'Sementa a spaglio', 'Rotatorie', and 'Fossei' with their respective areas and costs.

Project information block including ANAS logo, project title 'SISTEMA TANGENZIALE DI LUCCA', project details, and a revision table.

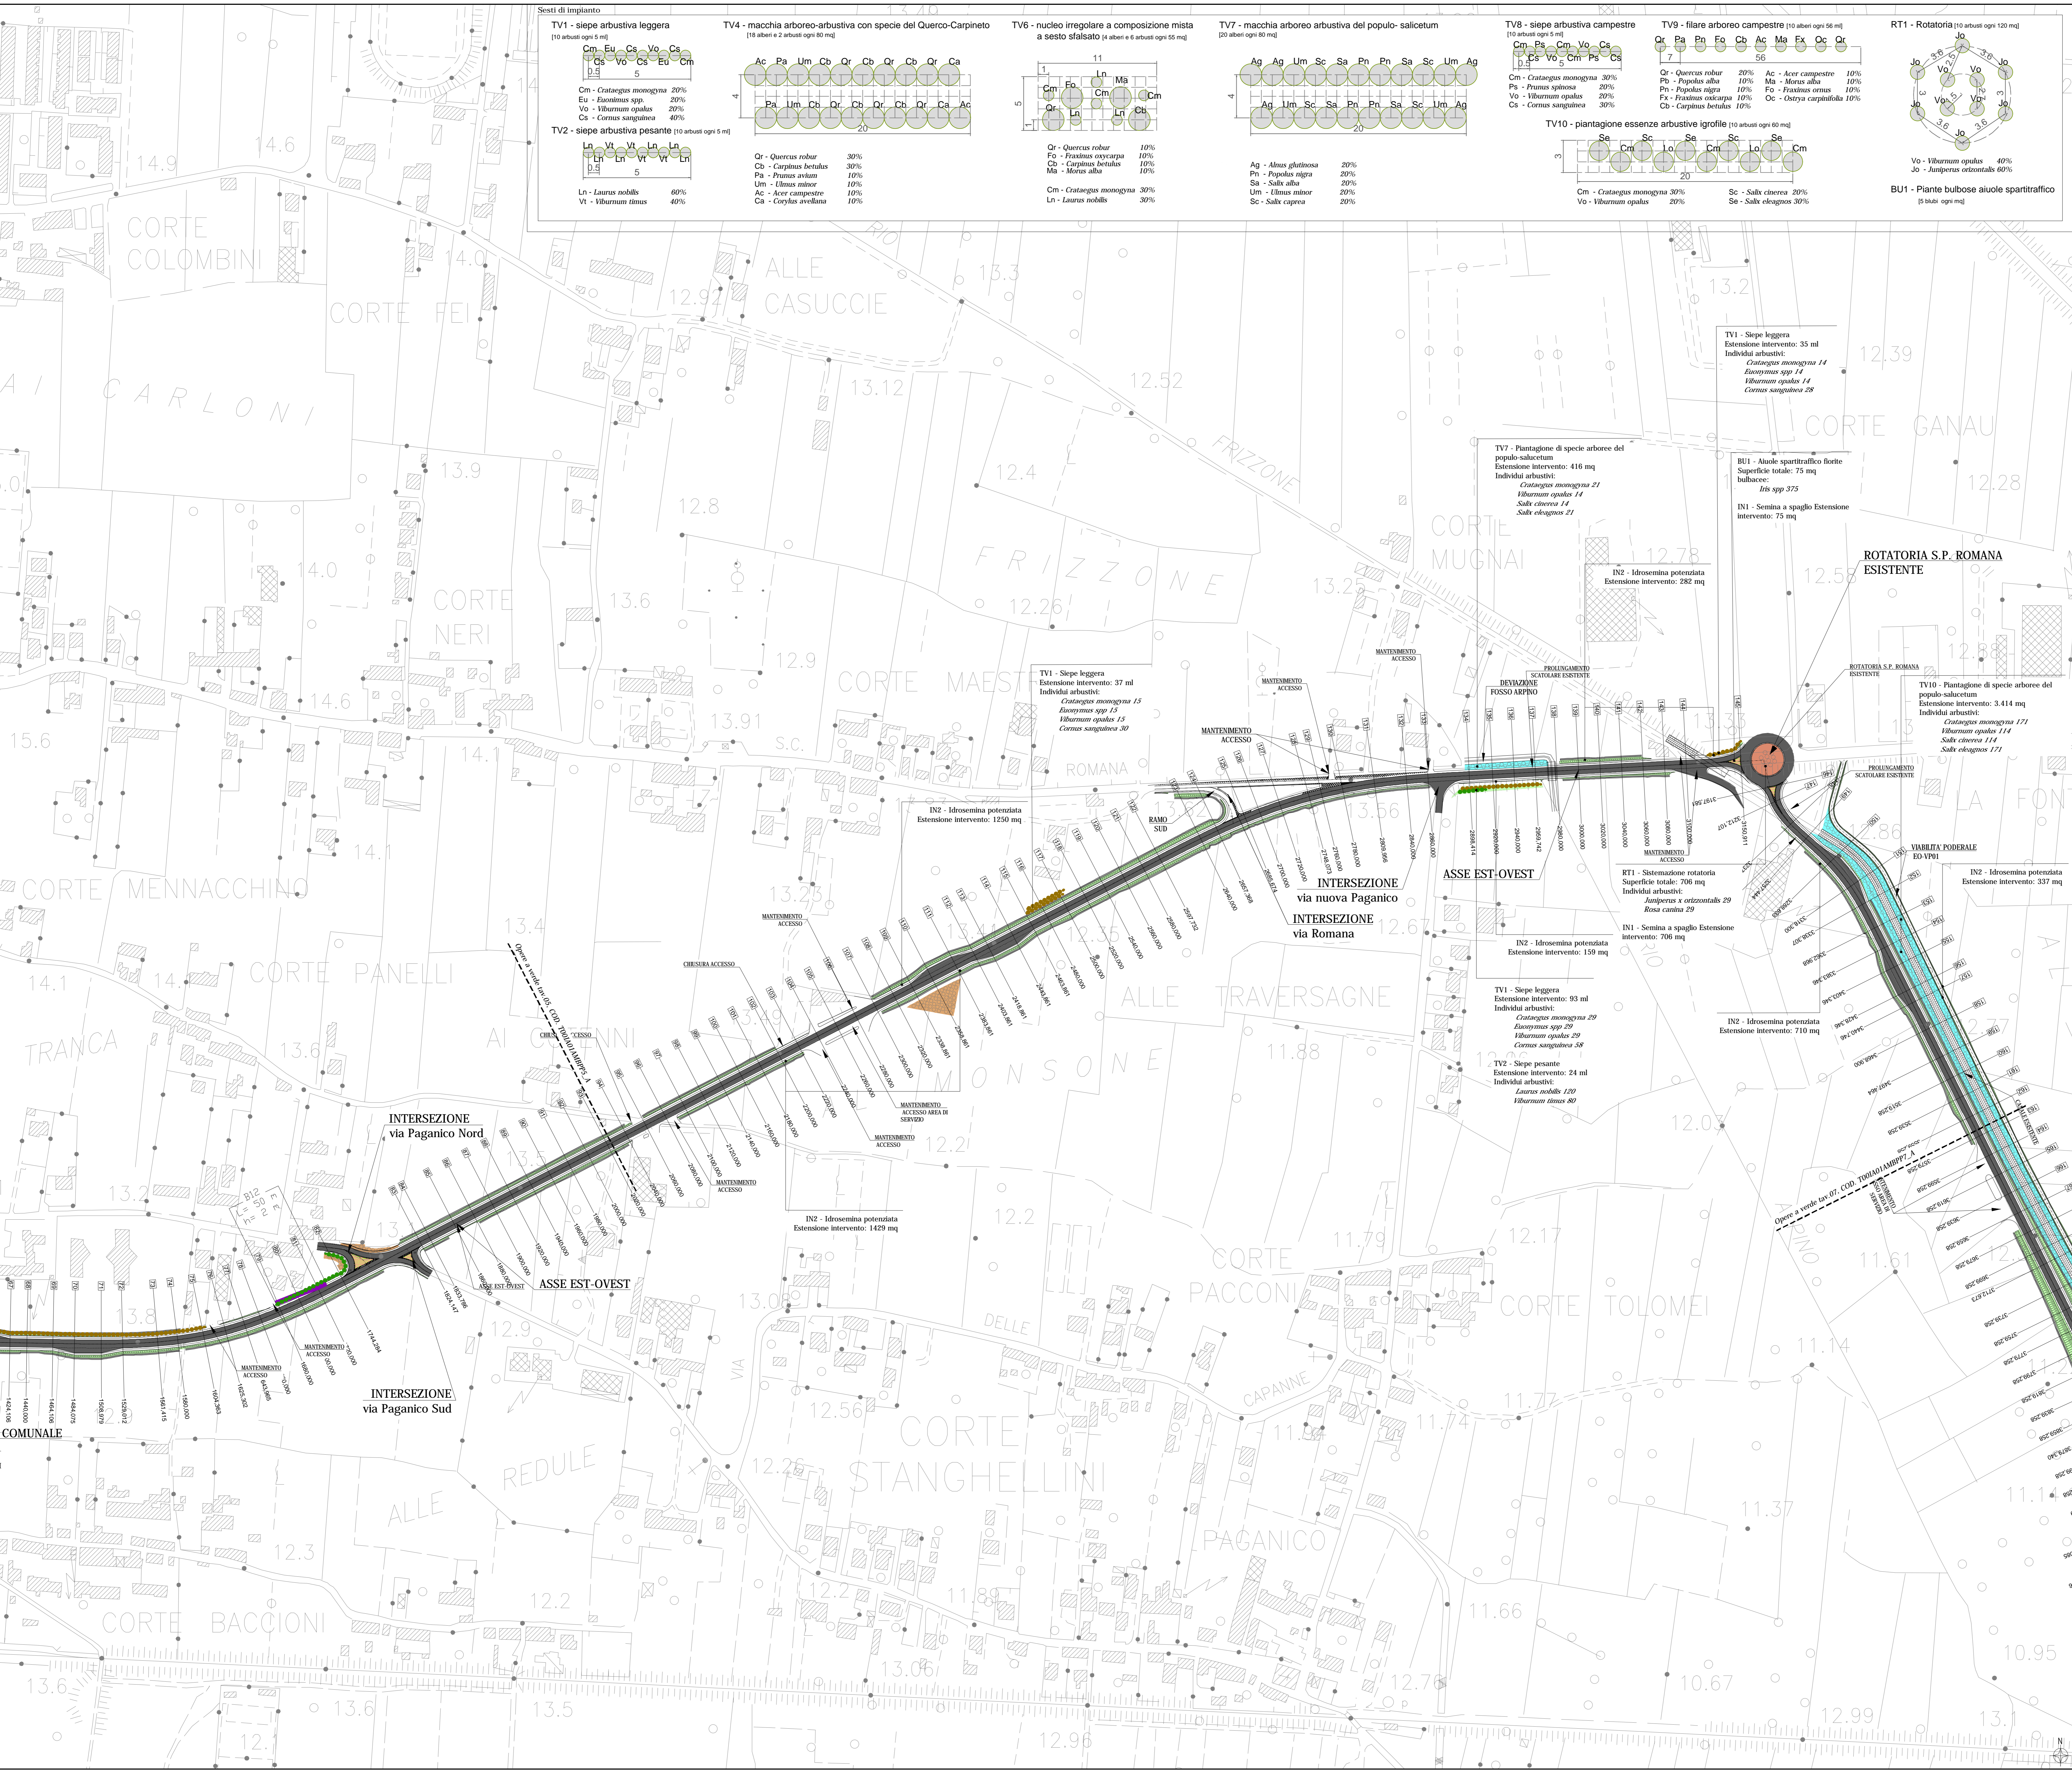


Table of six planting schemes (Sesti di impianto) with their respective botanical compositions and percentages.



Legenda

Legend table with columns for 'Parziali' and 'Totali' detailing various landscape interventions like 'Sementa a spaglio', 'Rotatorie', and 'Fossei' with their respective areas and costs.

Project information block including ANAS logo, project title 'SISTEMA TANGENZIALE DI LUCCA', project details, and a revision table.