


Legenda

Legend and summary tables for interventions. Includes sections for 'Opere a verde' (Green works), 'Interventi di ripristino ambientale' (Environmental restoration interventions), 'Opere di trattamento delle acque' (Water treatment works), 'Opere di salvaguardia faunistica' (Fauna protection works), and 'Opere di mitigazione acustica' (Acoustic mitigation works). Each section lists the intervention type, partial area, and total area.

Plant selection tables for various intervention types (TV1-TV10, RT1, BU1). Each table lists the plant species and their percentage composition for that specific intervention.

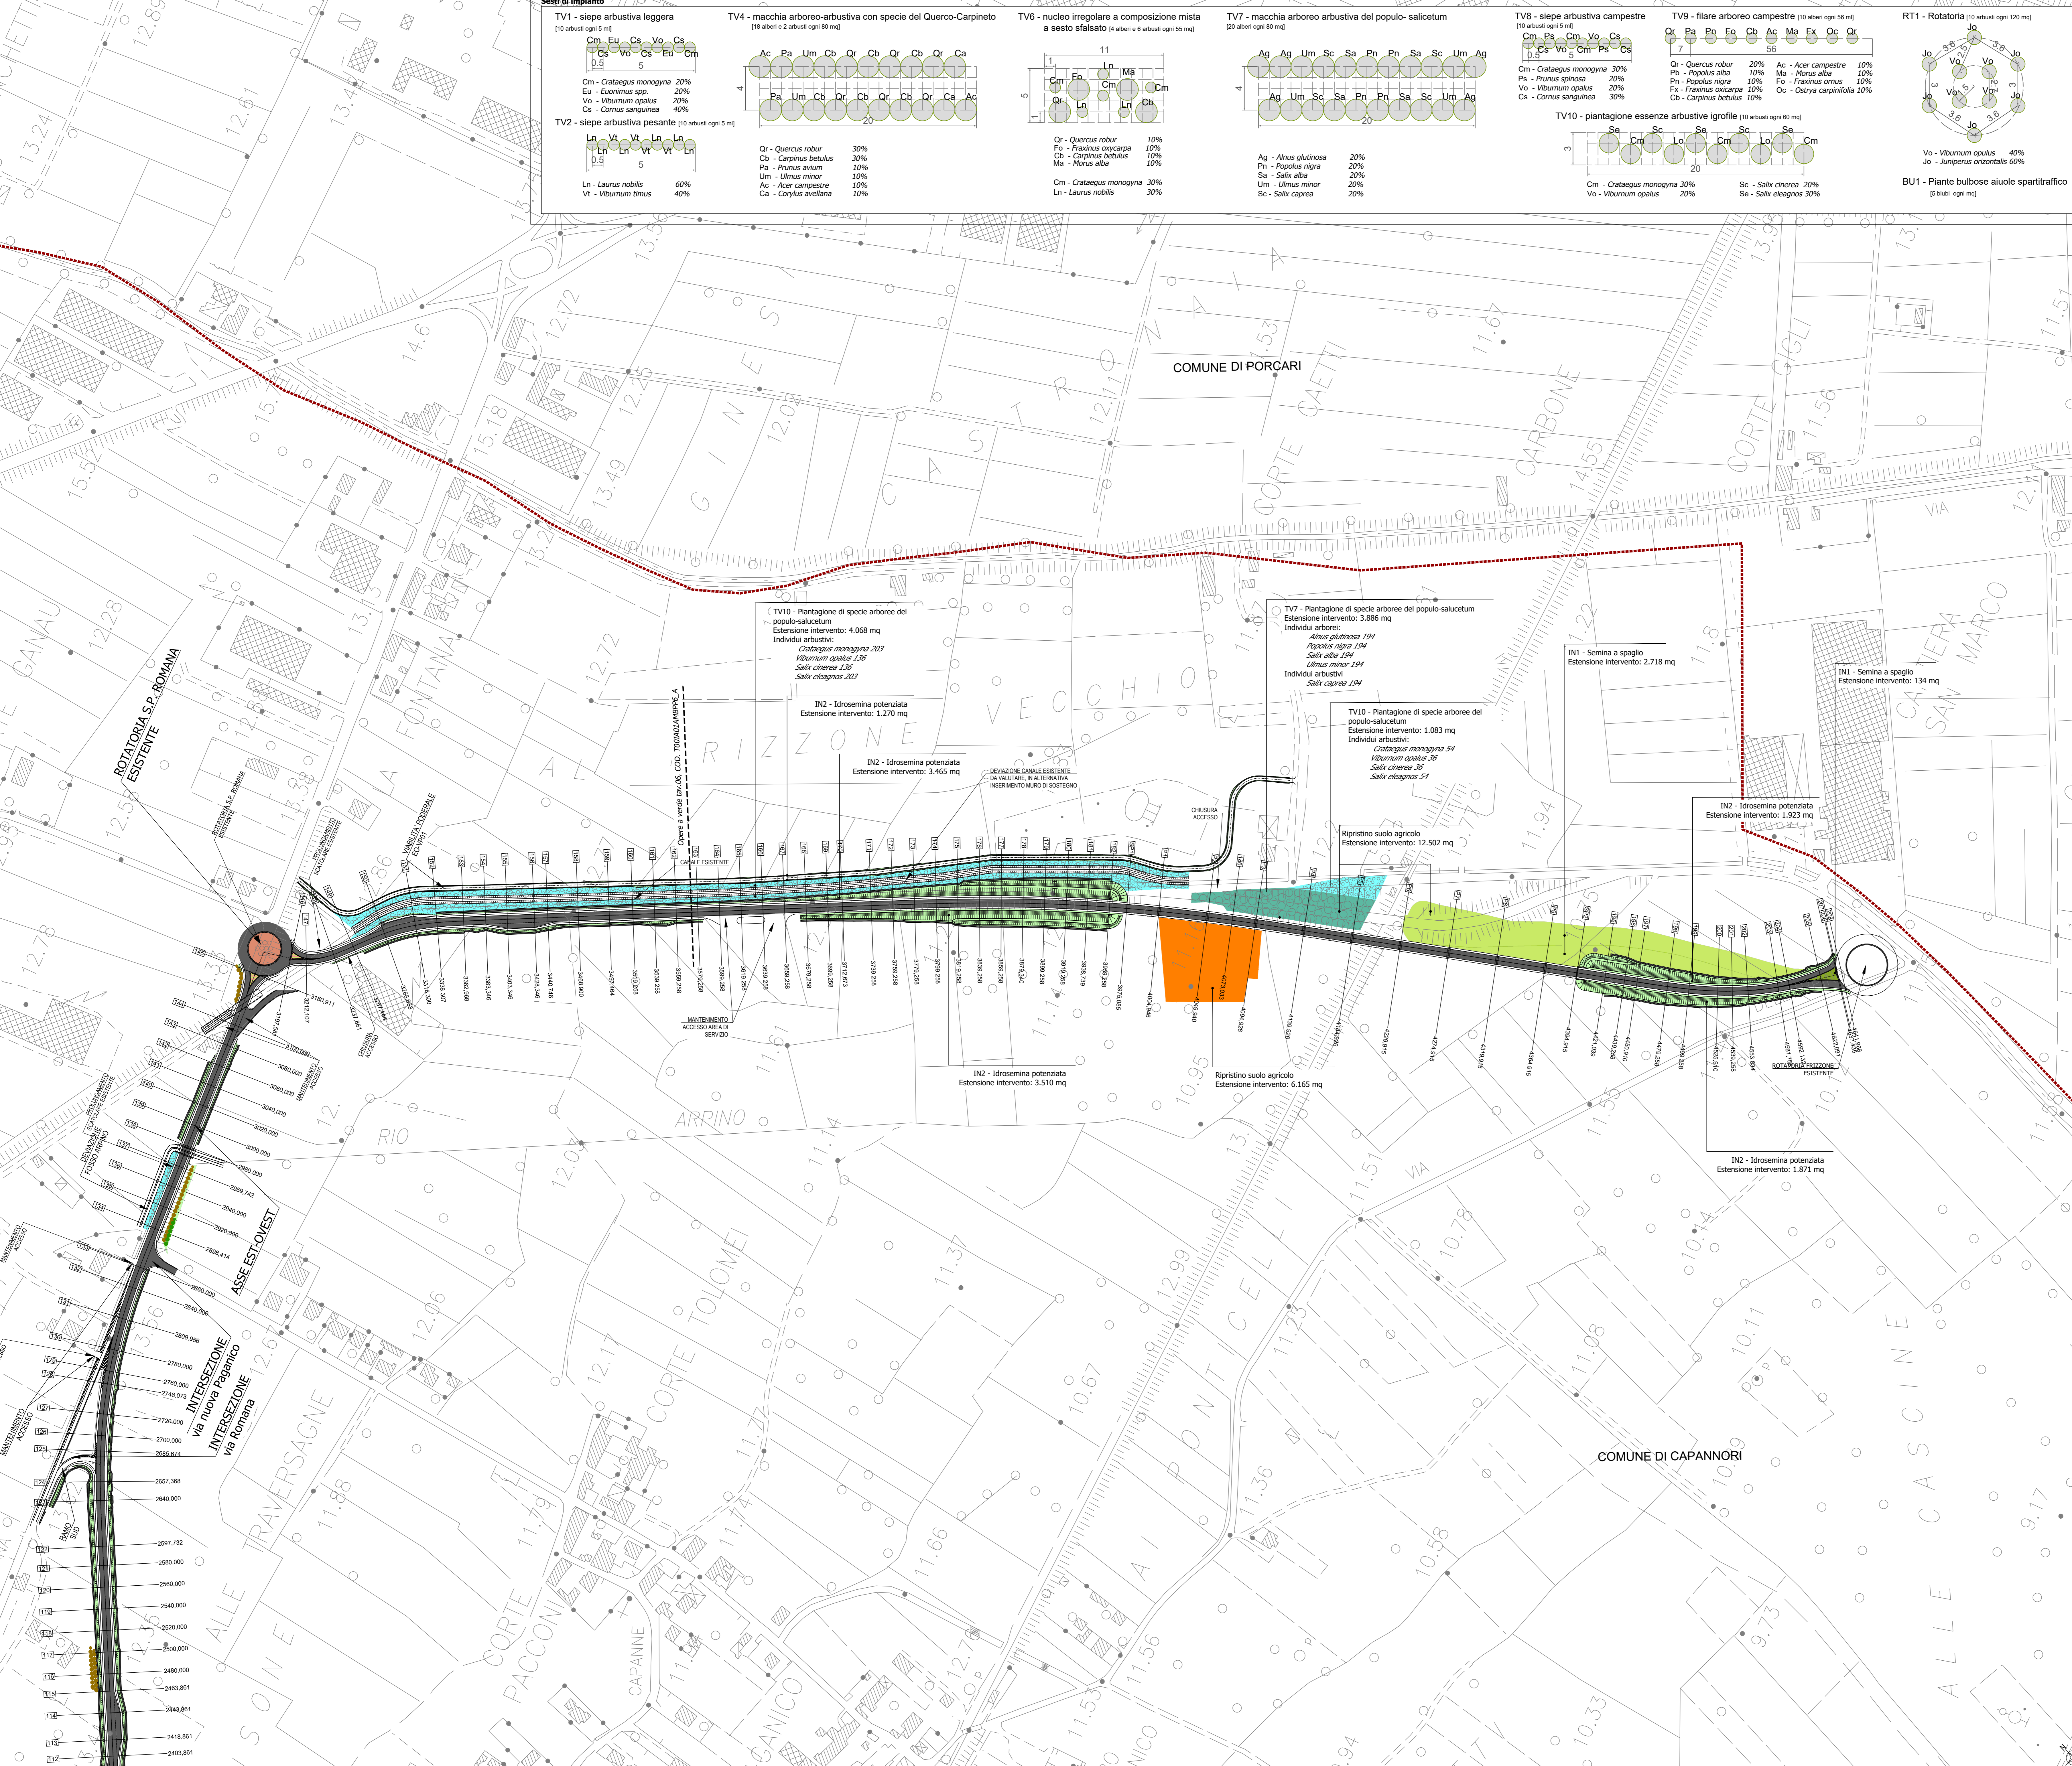

Project information block including the logo for 'anas Direzione Progettazione e Realizzazione Lavori', the project title 'SISTEMA TANGENZIALE DI LUCCA', the project phase 'PROGETTO DEFINITIVO', and a table with project codes, file names, and revision details.