

Direzione Progettazione e Realizzazione Lavori

SISTEMA TANGENZIALE DI LUCCA
Viabilità Est di Lucca comprendente i collegamenti tra Ponte a Moriano ed i caselli dell'autostrada A11 del Frizzone e di Lucca Est - 1° Stralcio

PROGETTO DEFINITIVO

PROGETTAZIONE: ANAS - DIREZIONE PROGETTAZIONE E REALIZZAZIONE LAVORI
AUTORE PROGETTO: ANAS - DIREZIONE PROGETTAZIONE E REALIZZAZIONE LAVORI
PROGETTO: ANAS - DIREZIONE PROGETTAZIONE E REALIZZAZIONE LAVORI

IL COORDINATORE PER LA SICUREZZA IN FASE DI PROGETTAZIONE
Prof. Arch. Maurizio...
IL RESPONSABILE DEL PROCEDIMENTO:
Ing. Achille...
Prof. Achille...

ASSE EST - OVEST
PROFILO LONGITUDINALE ASSE PRINCIPALE

Table with project codes and administrative information. Includes fields for CODE PROGETTO (PO09303STDFF03A.DWG), CODE CAR (1601), and revision table with columns for REVISIONE (A), DATA, and REVISIONE APPROVATO.

Technical table with multiple columns (A, B, C, D, E) and rows for 'LIVELLETTE' and 'QUOTE DI QUOTA'. It contains numerical data for elevations and distances.

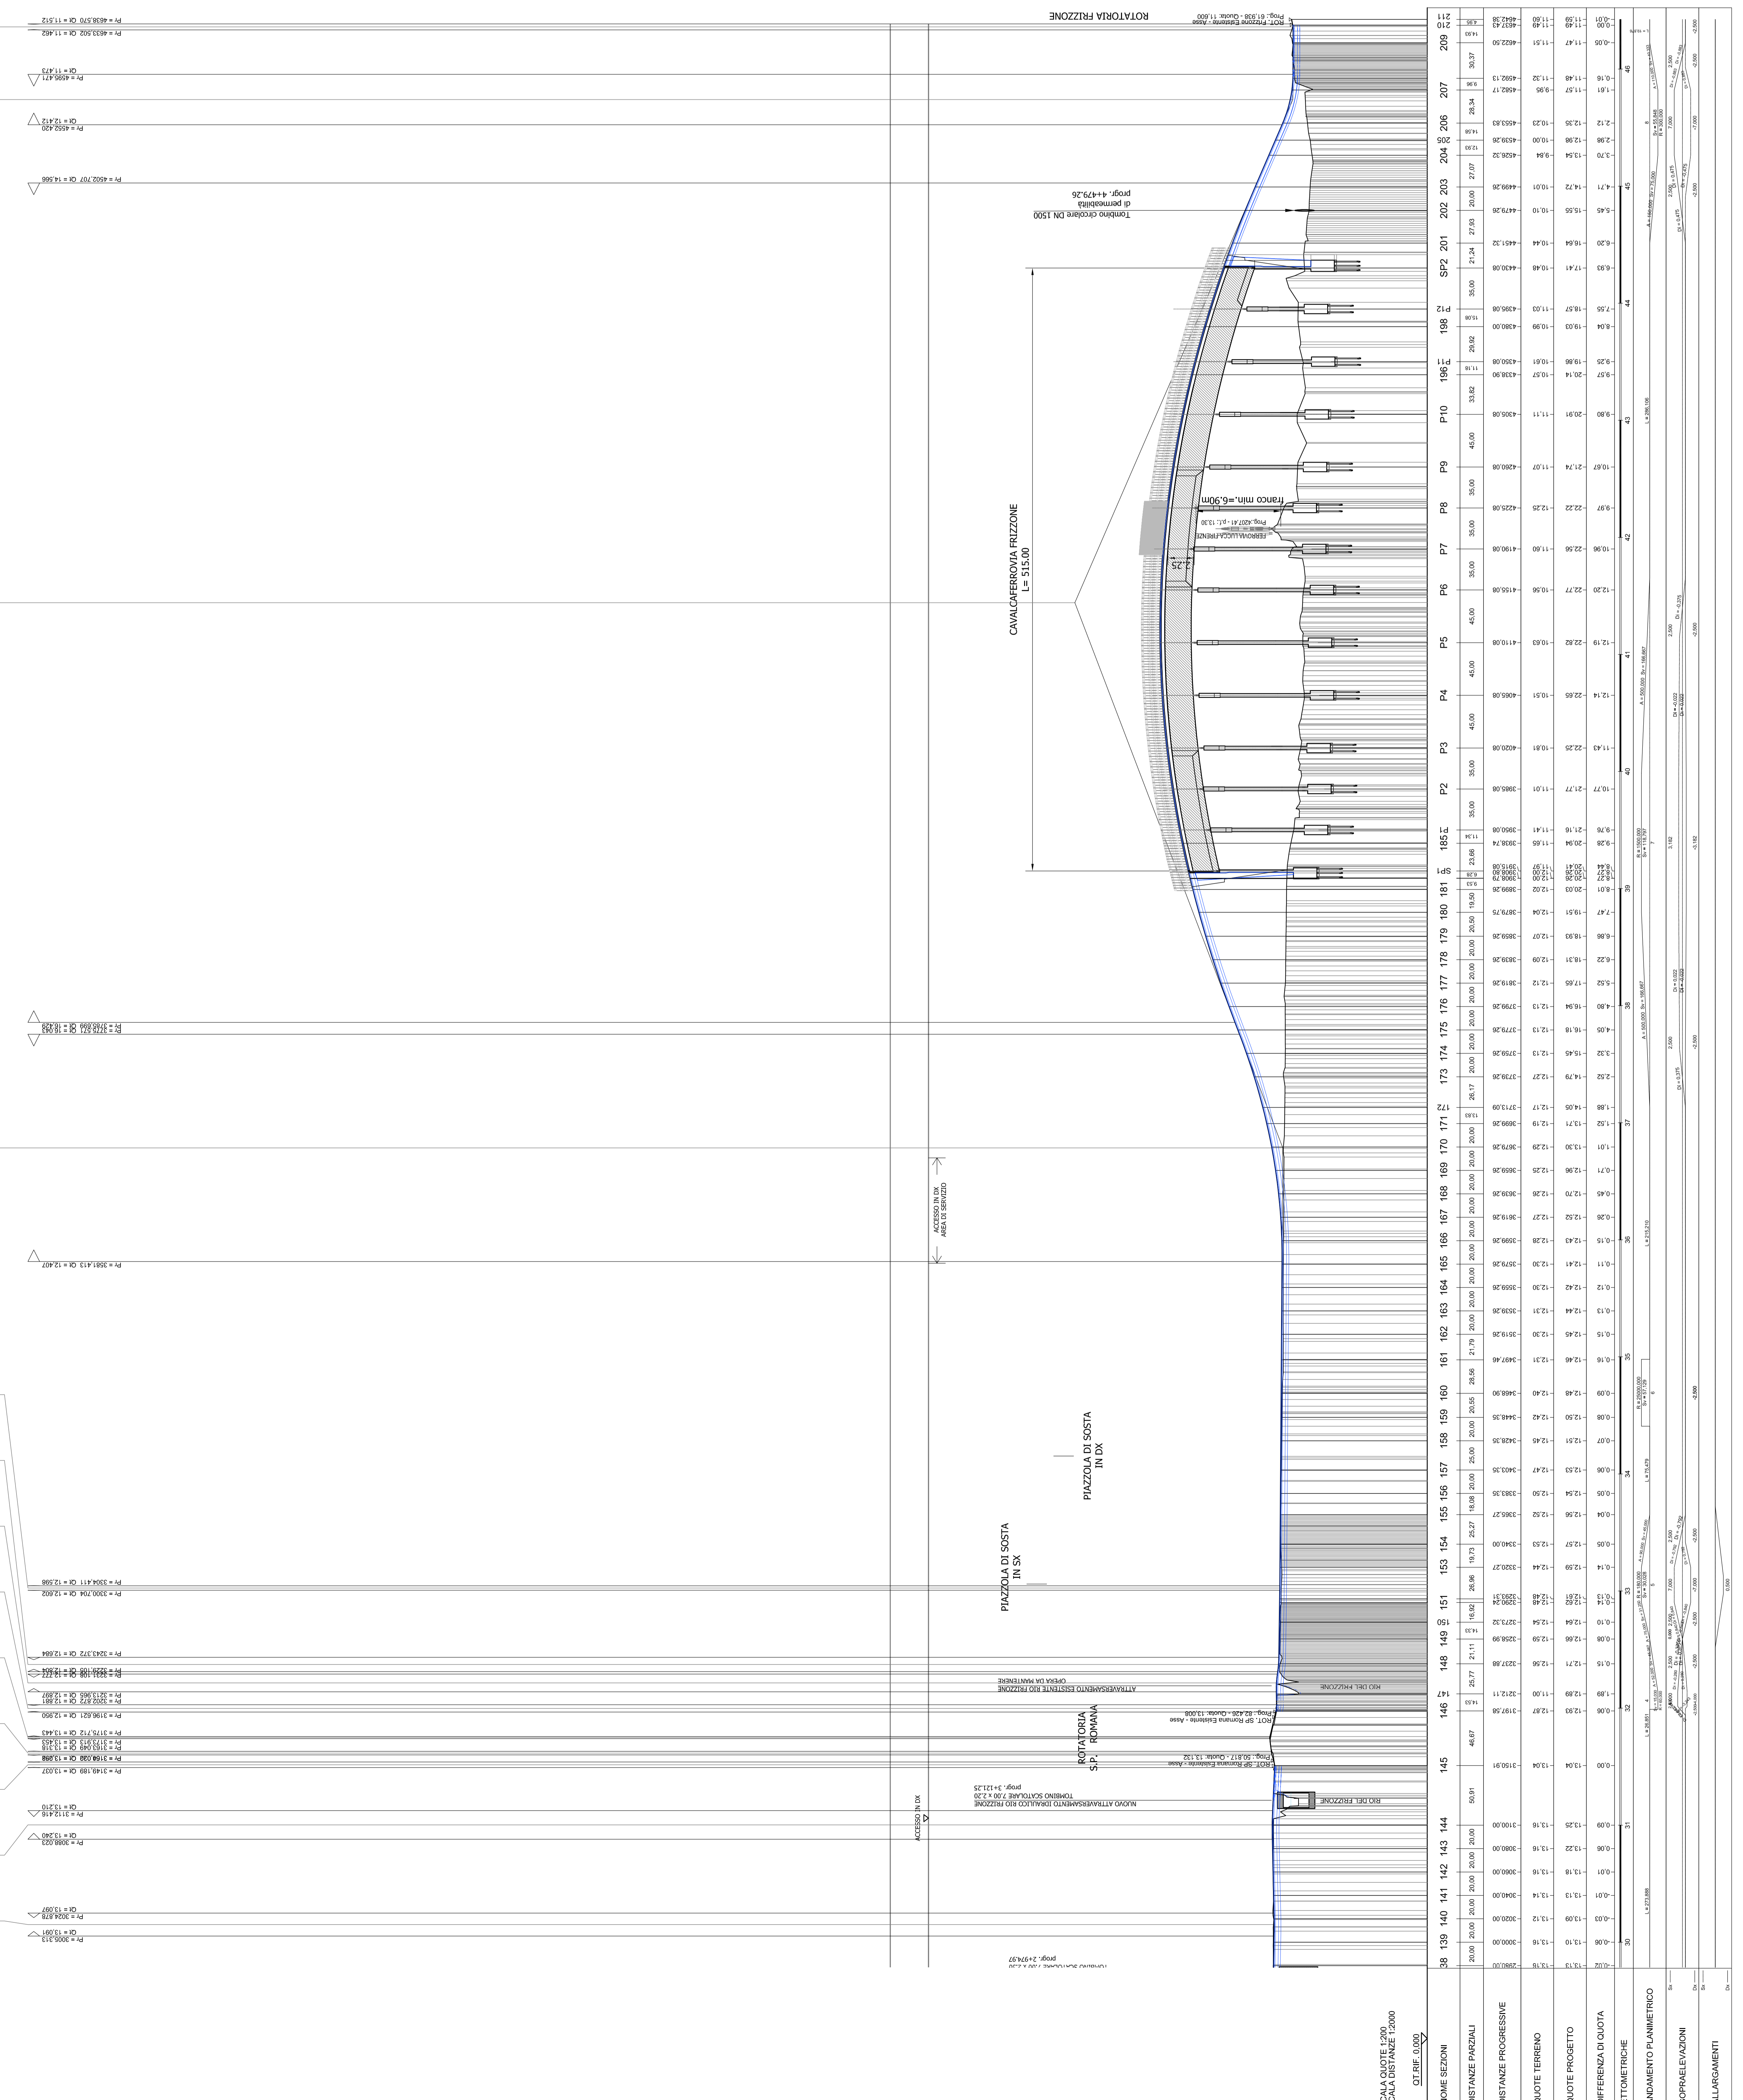


Table at the bottom right of the profile diagram showing 'LIVELLETTE' (levels) and 'QUOTE DI QUOTA' (elevation data) corresponding to specific stationing points.