


WTG3
 12
 Progr : 0+513.67
 Scala : 200:200
 Q.Rif. : 500.00

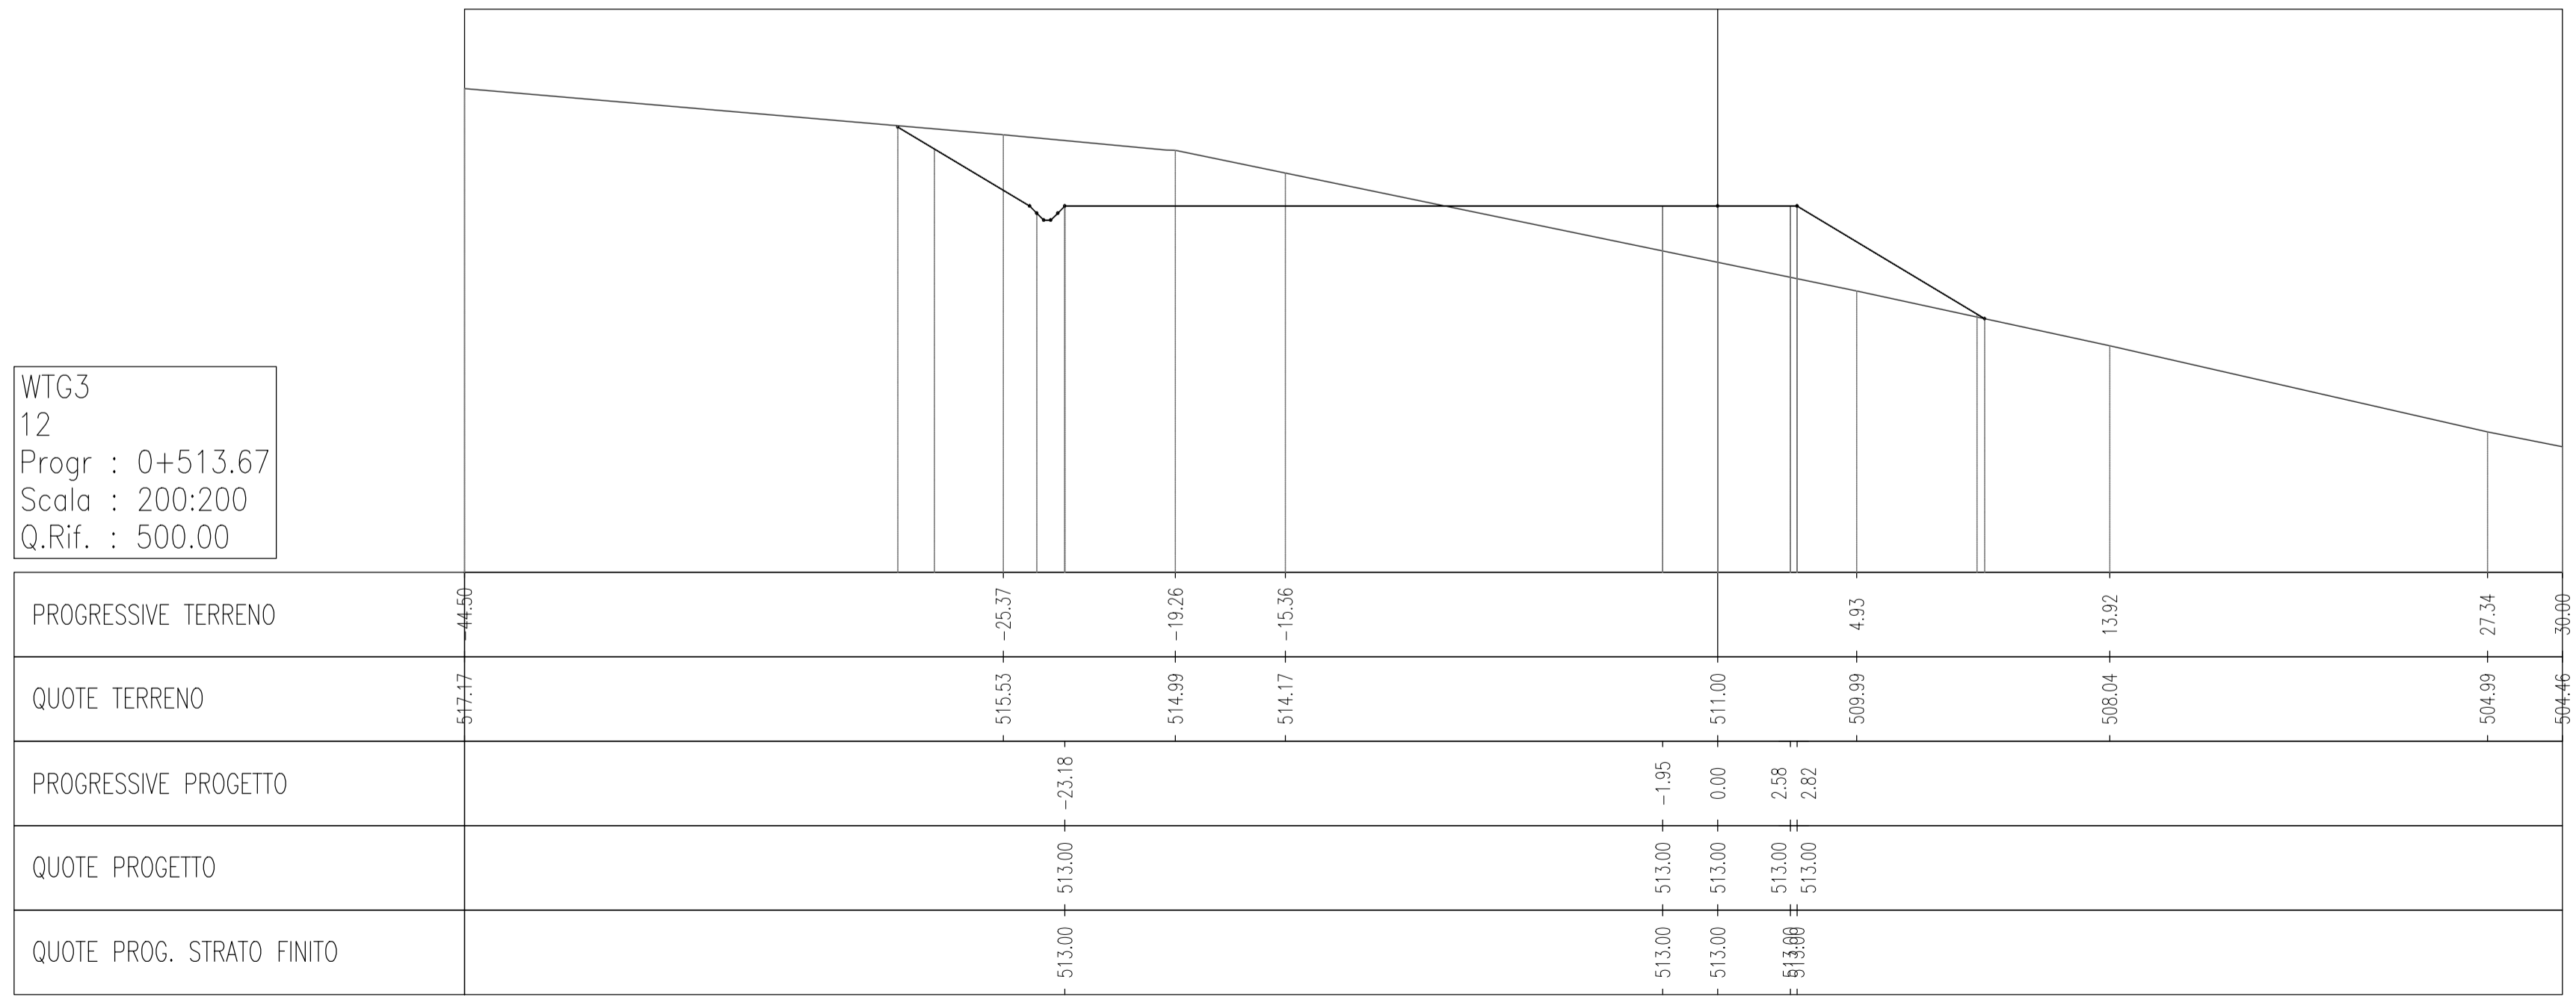

D						DATE	SCALE	1/200										
C						10/18	DRAWN	F4										
B						MM/YY	CHECKED	XXX										
A	DD/MM/YY	XXX	XXX	XXX		MM/YY	REVISSED-EDPR	XXX										
EDIC.	DATE	DRAWN	CHECKED	REVISED-EDPR		INDICATE MODIFICATION												
						MODIFICATION												
						Format	A1											



A.16.a.17.12 - Sezioni trasversali di progetto WTG3
 Banzi (Pz)

F4 Ingegneria srl	
CAD Vers.: X	Page Vers.: X
Name collection: Page: XX	Collection Cont: xx
CAD N°: WTG3 - (3).dwg	