




WTG4  
3  
Progr : 0+100.00  
Scala : 200:200  
Q.Rif. : 520.00

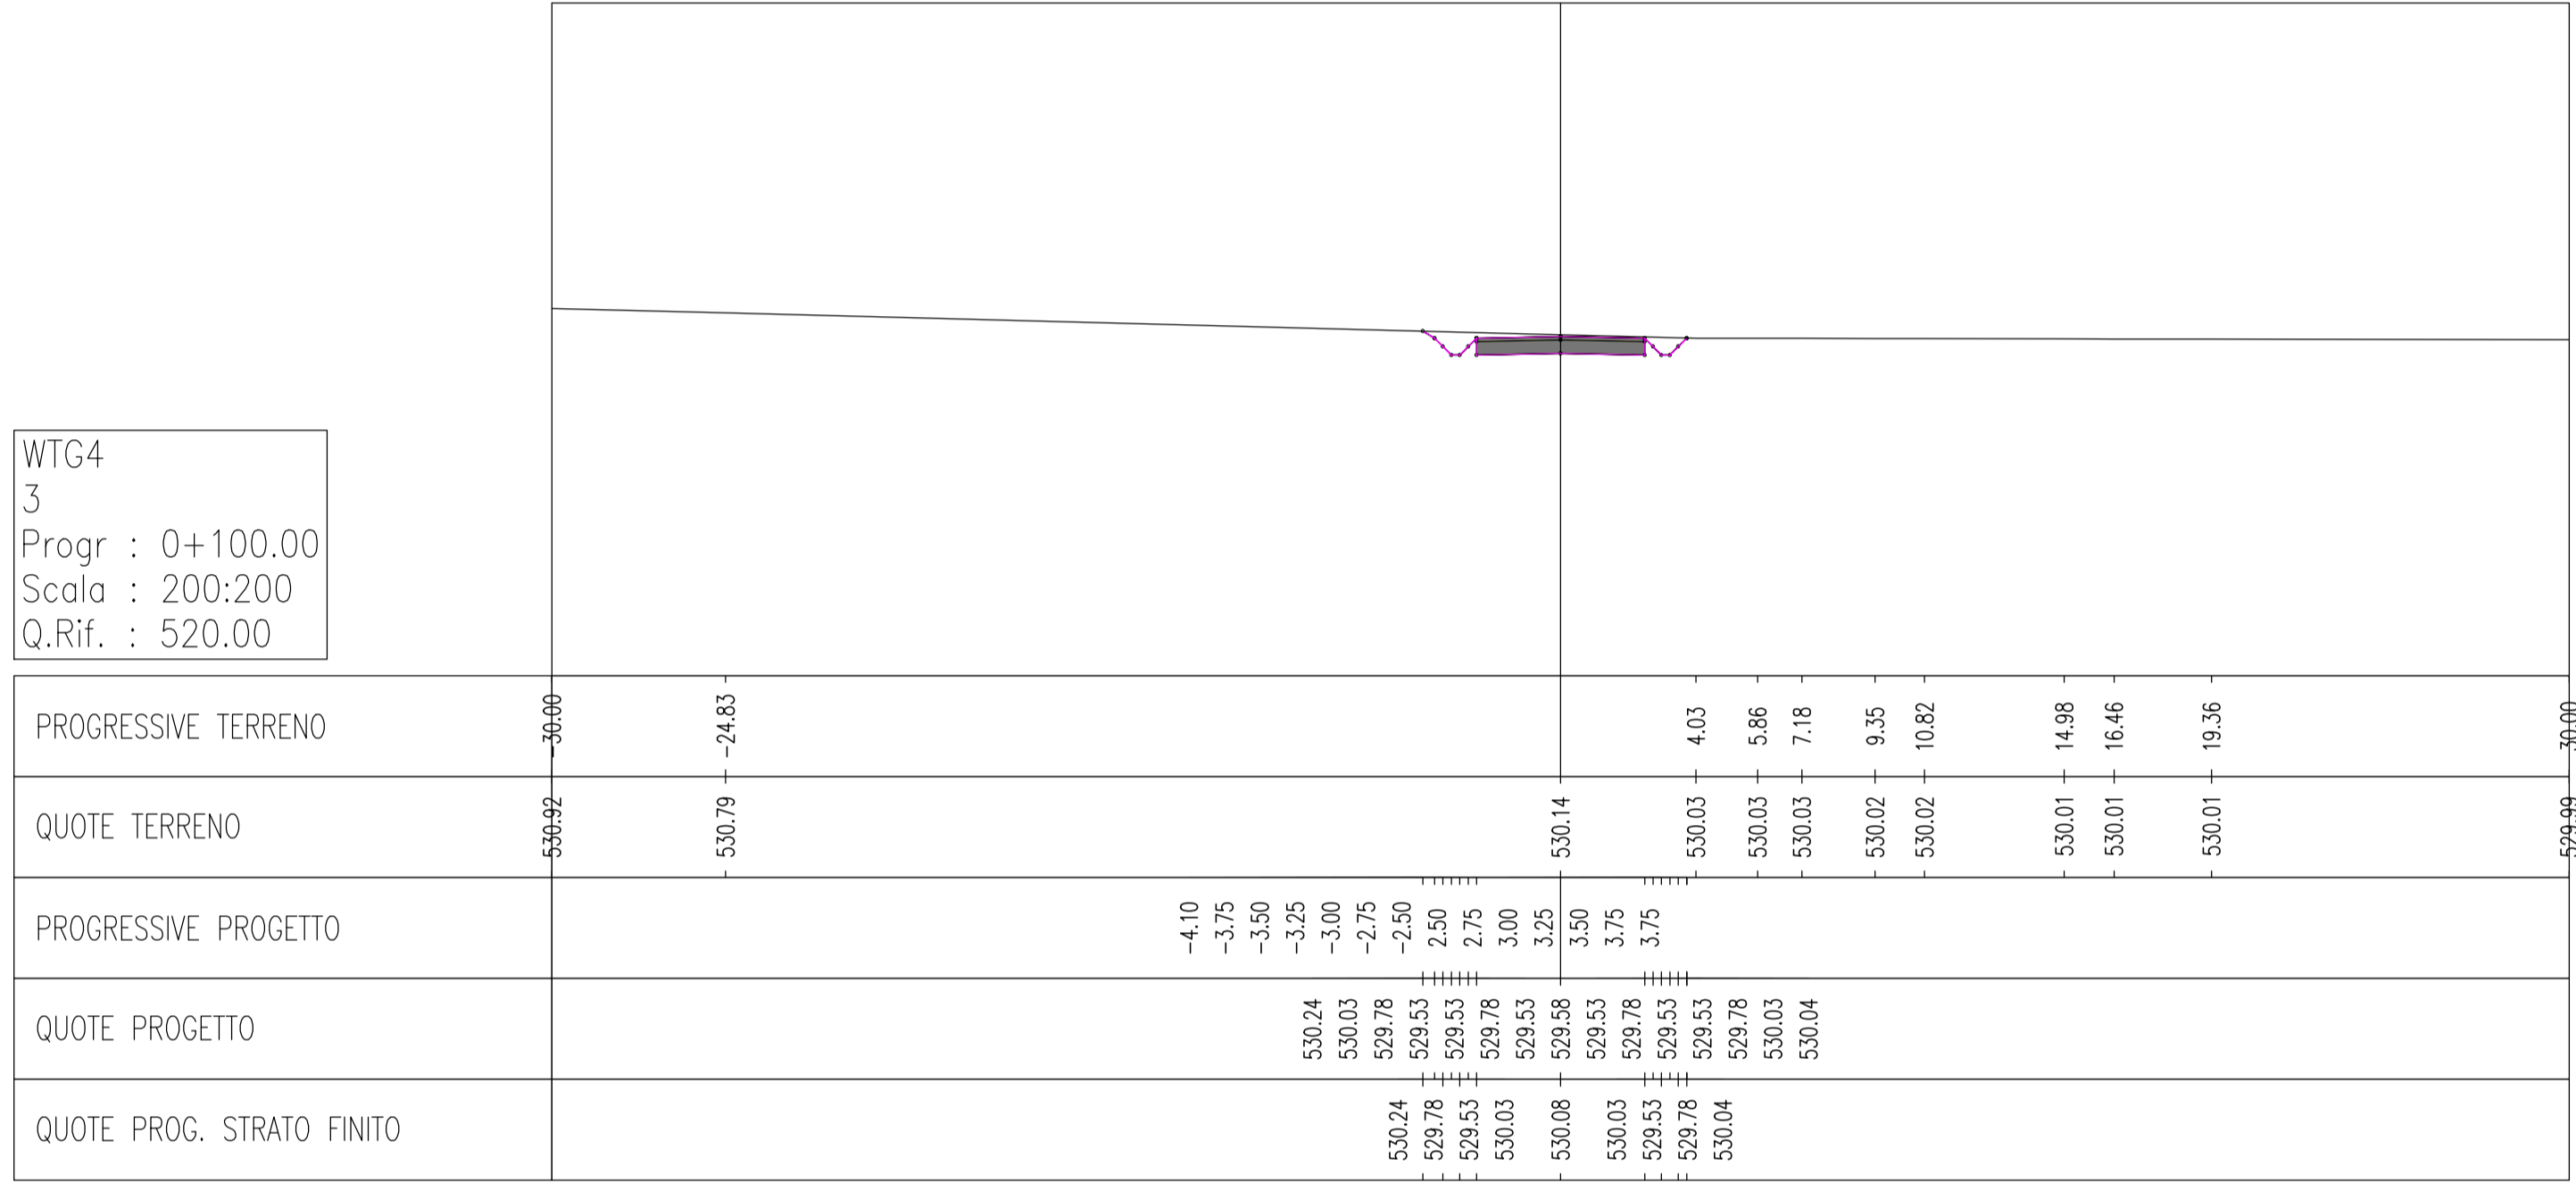


WTG4  
4  
Progr : 0+150.00  
Scala : 200:200  
Q.Rif. : 520.00

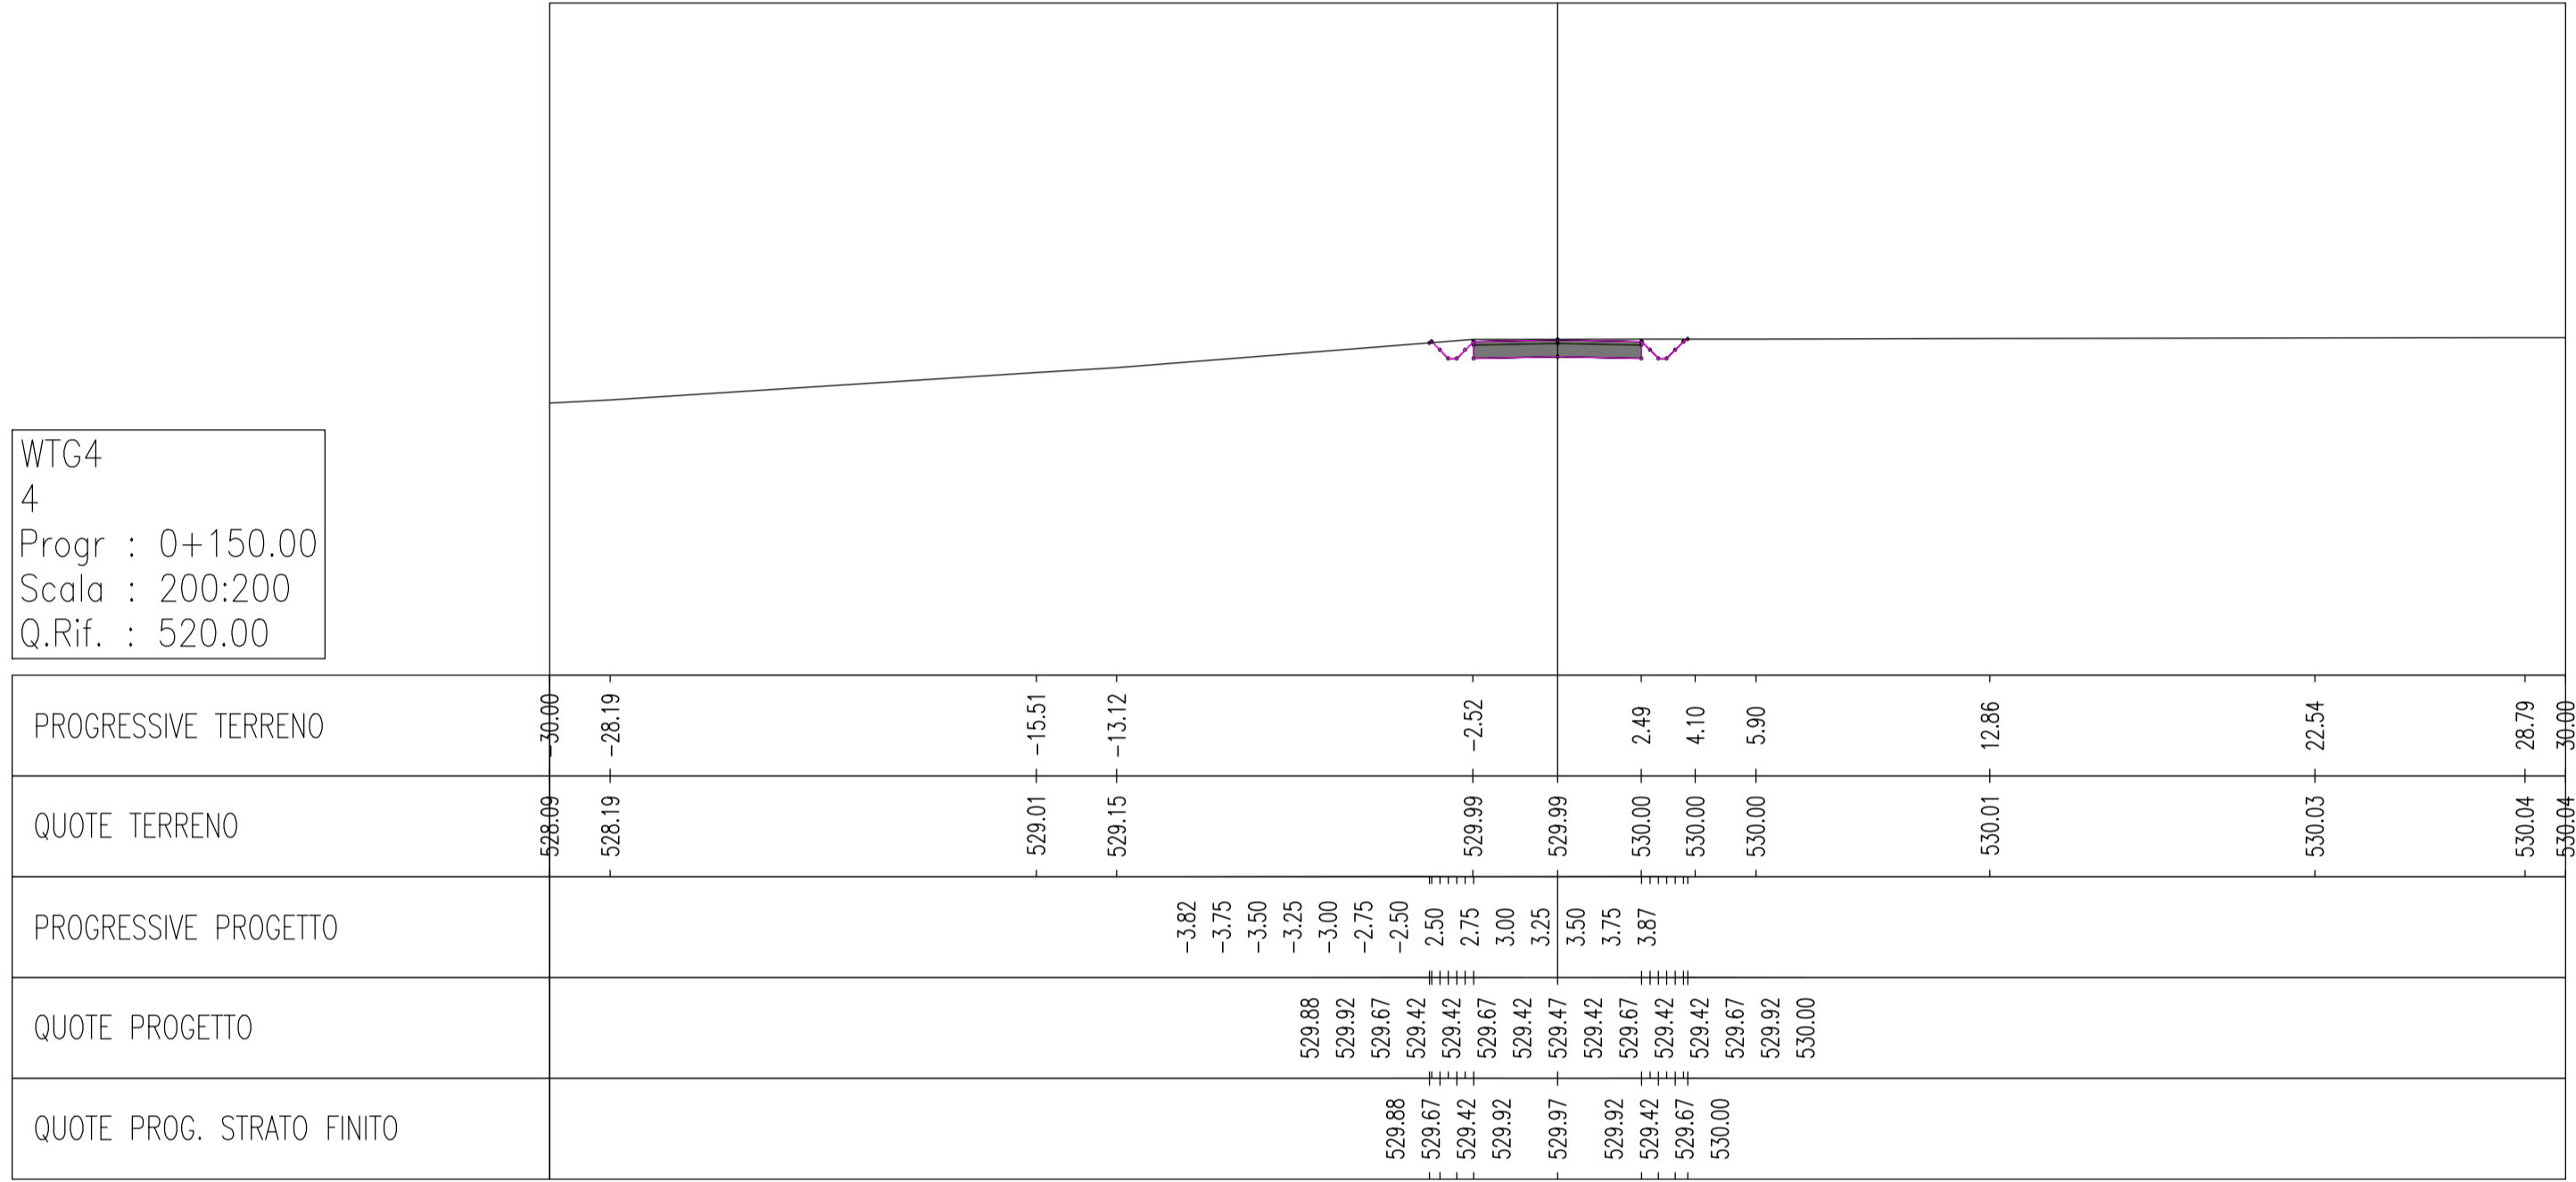

WTG4  
1  
Progr : 0+000.00  
Scala : 200:200  
Q.Rif. : 530.00

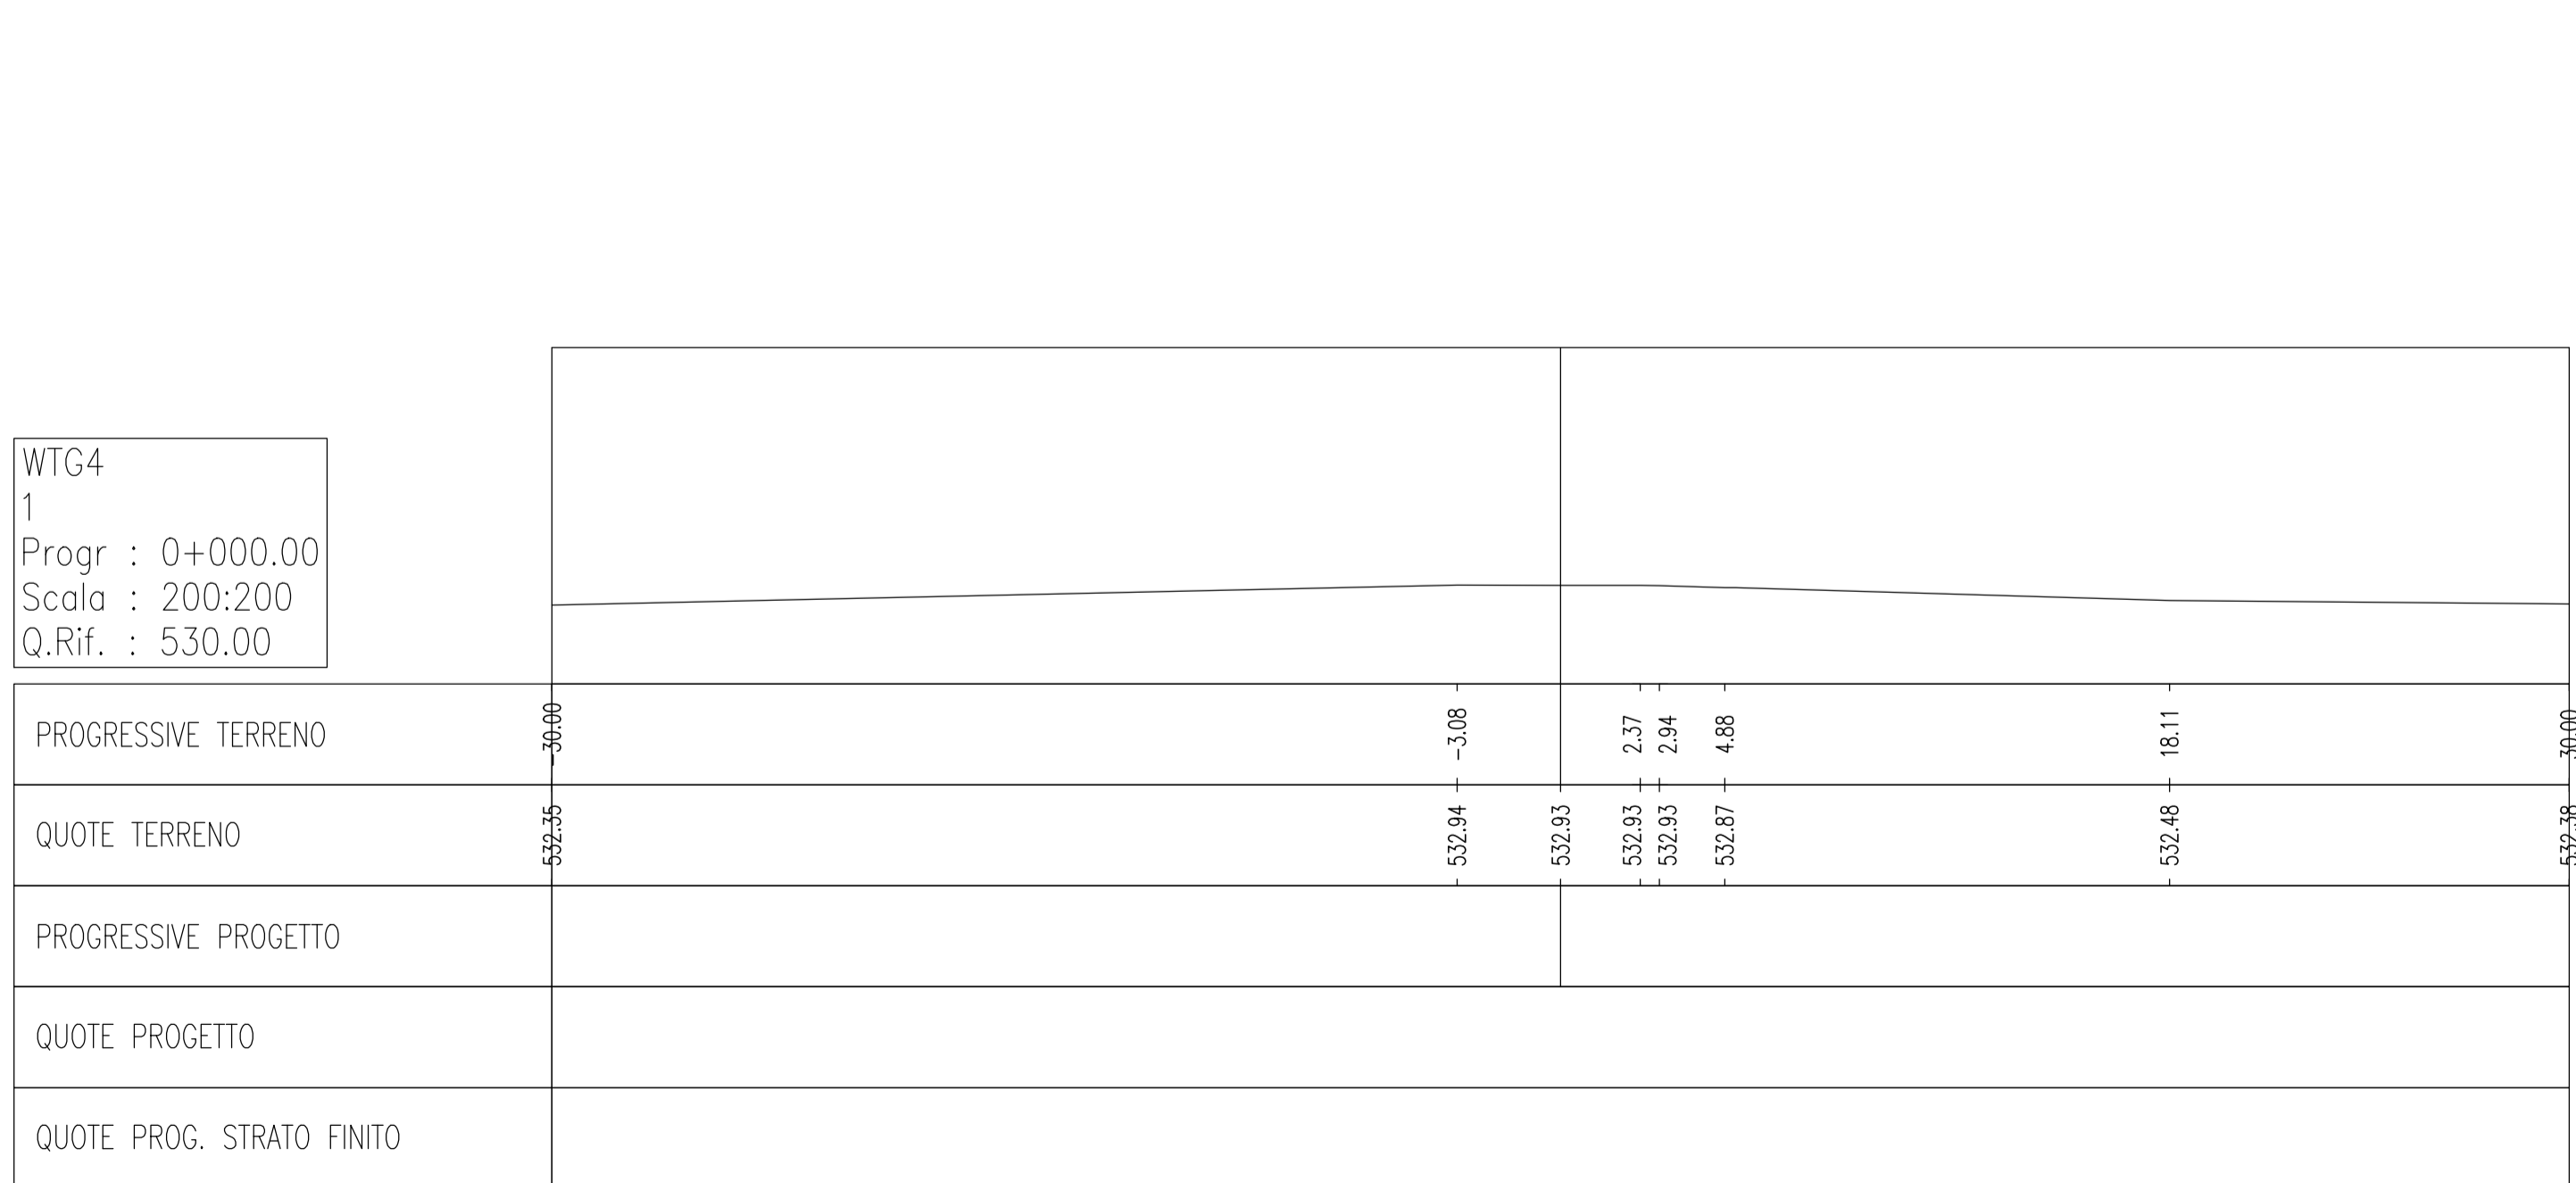

WTG4  
2  
Progr : 0+050.00  
Scala : 200:200  
Q.Rif. : 520.00

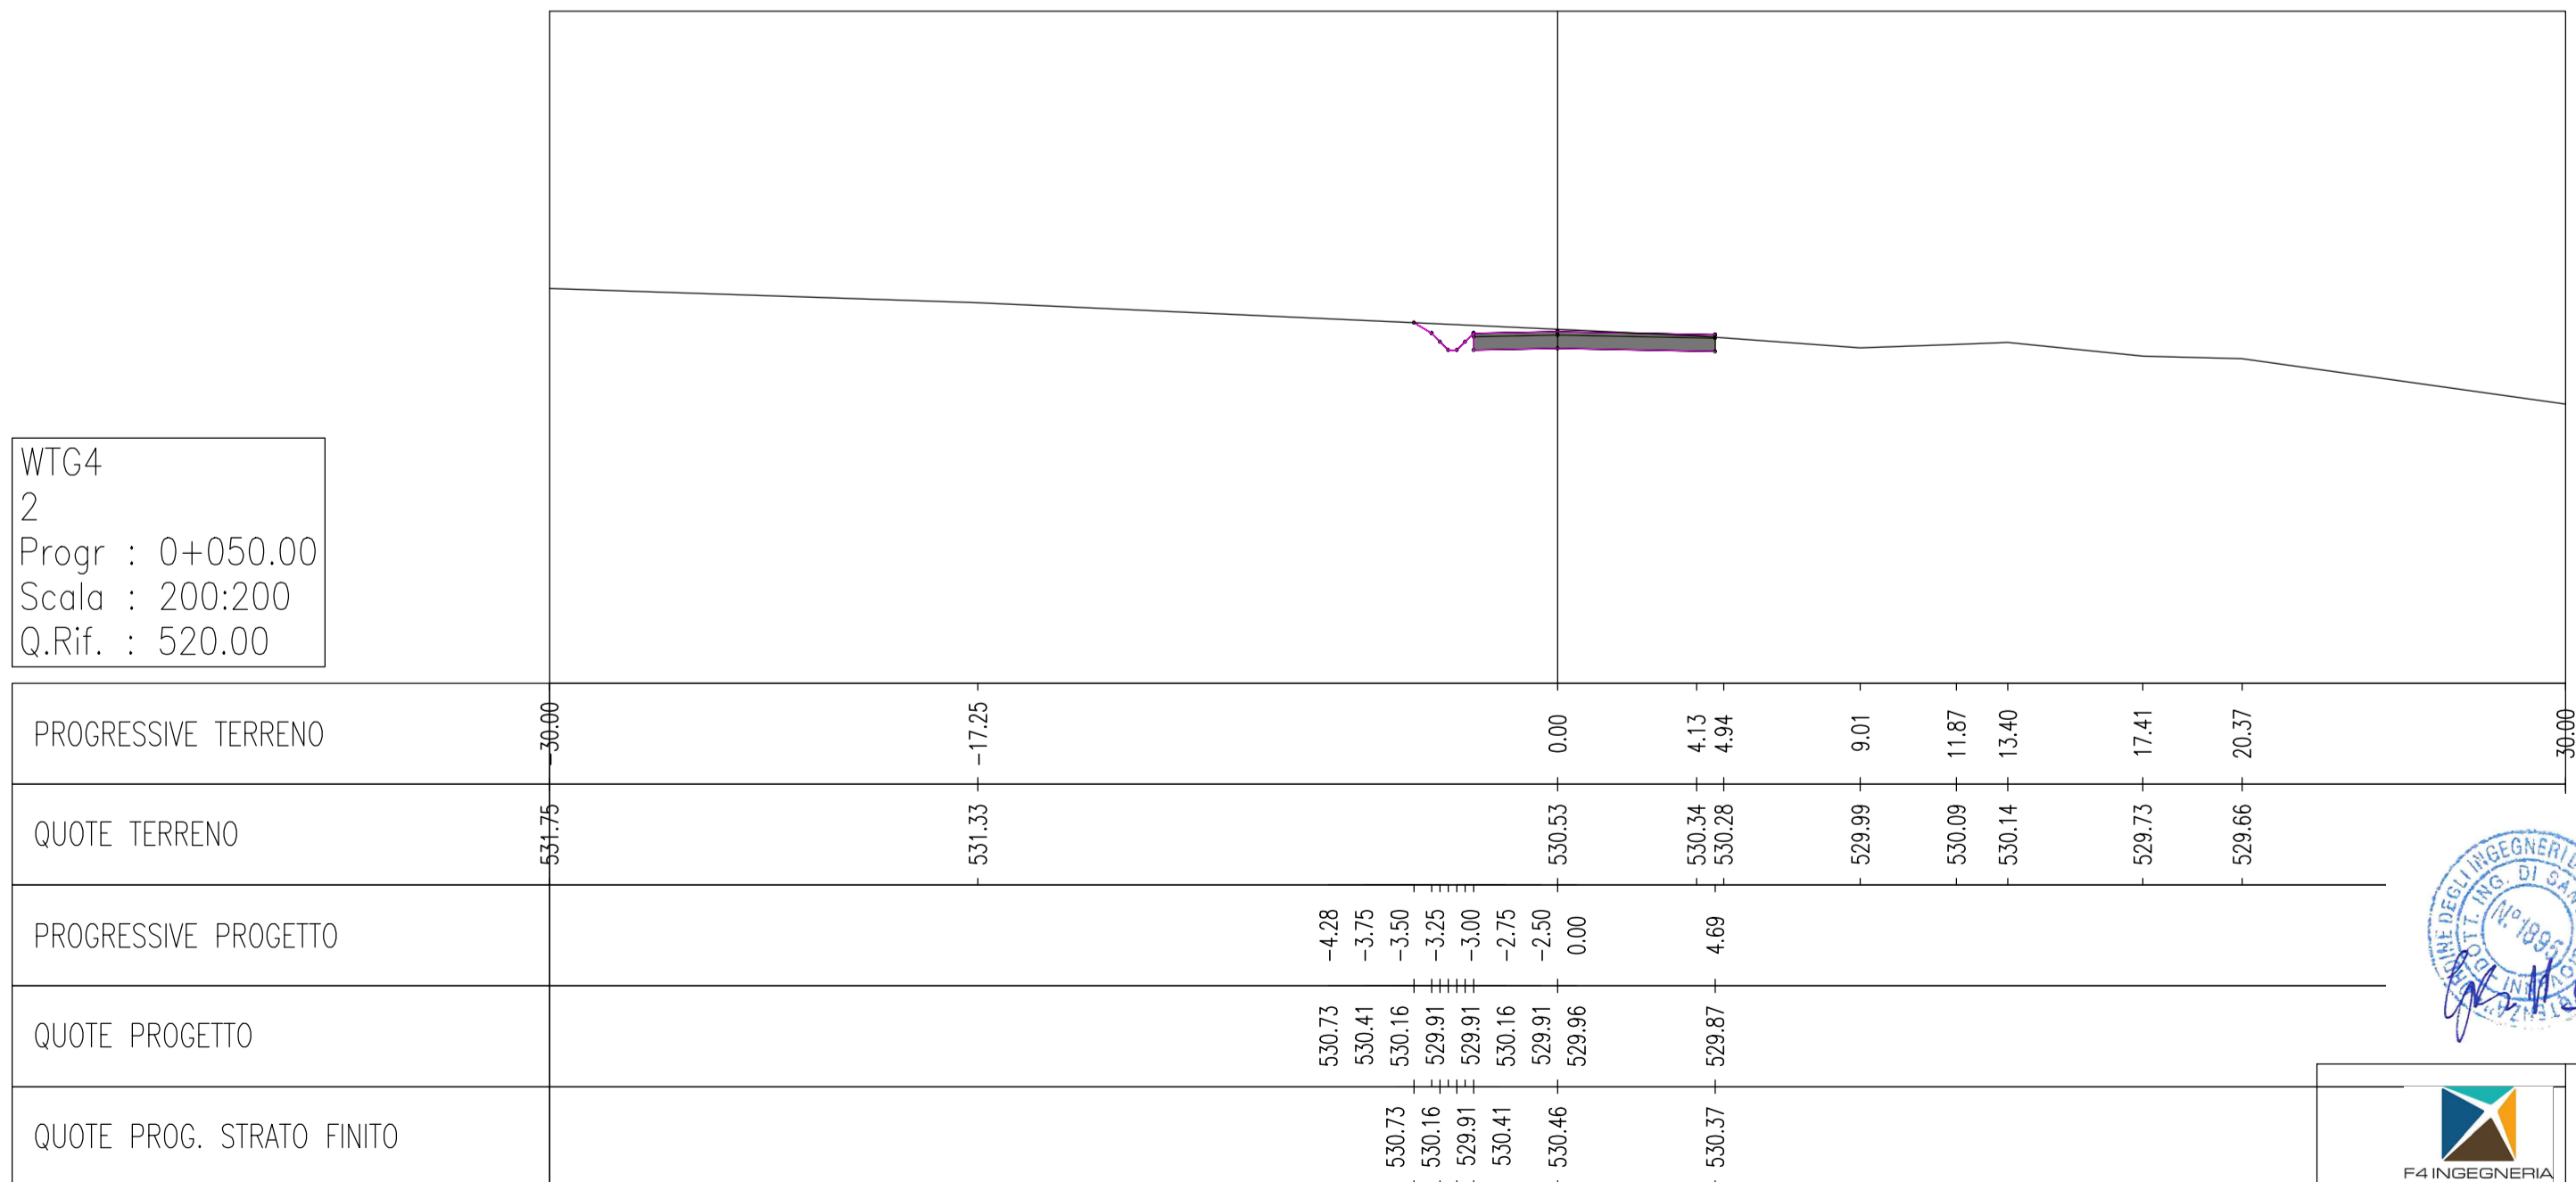

D	C	B	A	INDICATE MODIFICATION					DATE	SCALE	1/200	renewables		F4 Ingegneria s.r.l.	
										10/18	DRAWN	F4	CAD Vers.: 5	Page Vers.: X	
											CHECKED	XXX	Name collection:	Page: XX	
											REVISÉ-EDPR	XXX	Collection	Cont: xx	
EDIC.	DATE	DRAWN	CHECKED	REVISÉ-EDPR	MODIFICATION					Format A1			CAD N°: WTG4 0+000.000 0+45		