



WTG4  
10  
Progr : 0+439.05  
Scala : 200:200  
Q.Rif. : 520.00

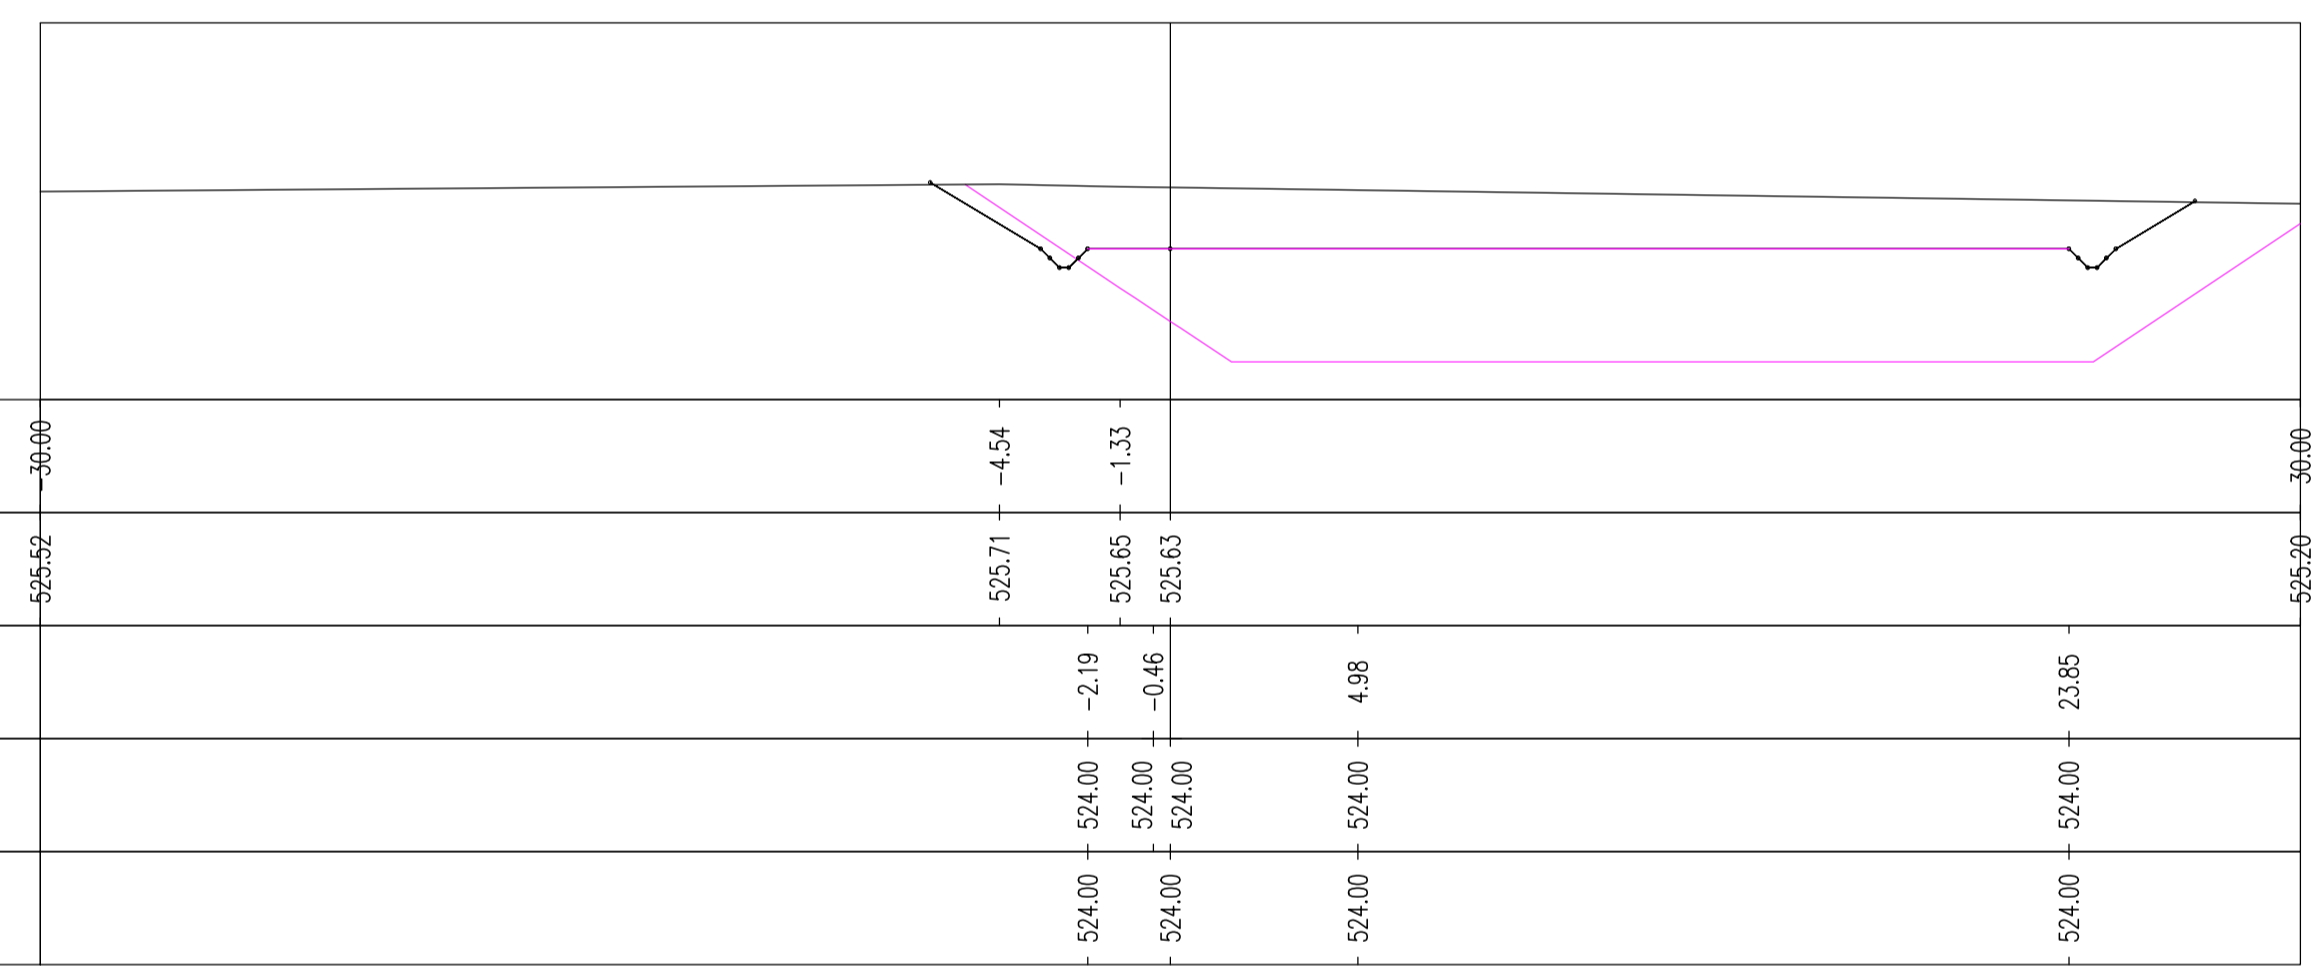

WTG4  
9  
Progr : 0+400.00  
Scala : 200:200  
Q.Rif. : 520.00

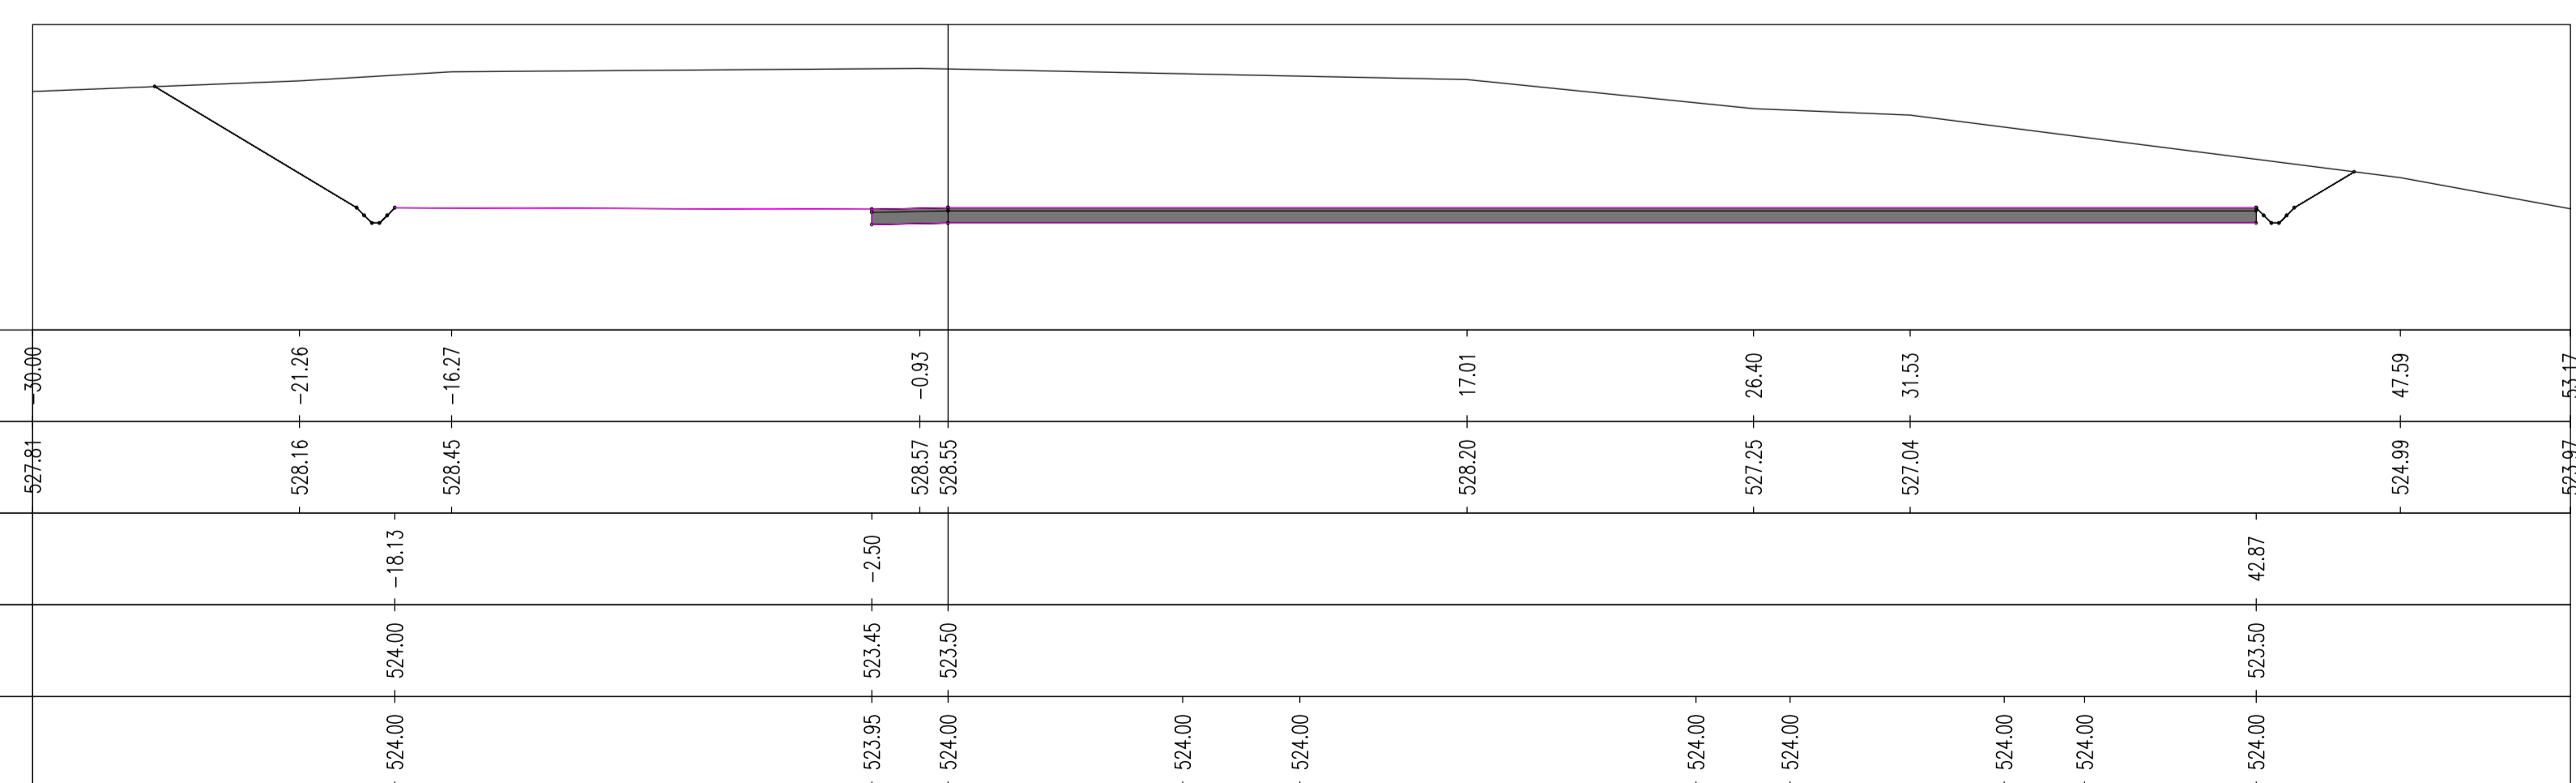

D						DATE	SCALE	1/200		<b>F4 Ingegneria srl</b> CAD Vers.: 5 Page Vers.: X
C						10/18	DRAWN	F4		
B						MM/YY	CHECKED	XXX	Parco eolico "La Regina" A.16.a.17.15 - Sezioni trasversali di progetto WTG4 Banzi (Pz)	Name collection: Page: XX Collection Cont: xx
A	DD/MM/YY	XXX	XXX	XXX		MM/YY	REVISED-EDPR	XXX		
EDIC.	DATE	DRAWN	CHECKED	REVISED-EDPR						CAD N°: WTG4 0+000.000 0+45