


Profilo: Vista Profilo - (4)
 Scala : 200:20
 Q.Rif. : 500.03

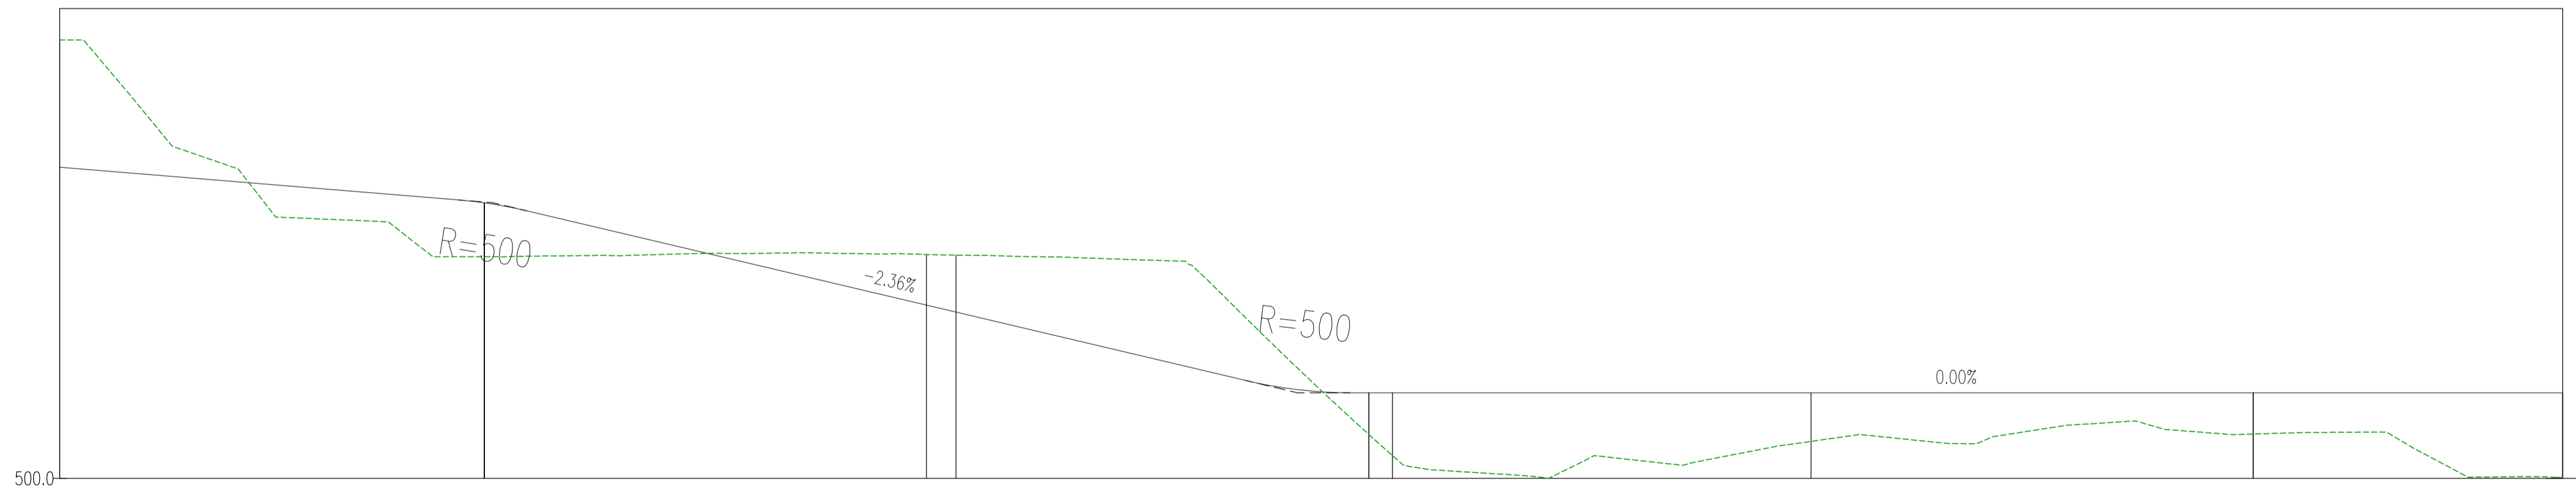

| NUMERO SEZIONE | 21 | 22 | 23 | 24 | 25 |
|----------------------|----------|----------|----------|----------|----------|
| DISTANZE PROGRESSIVE | 1+000.00 | 1+050.00 | 1+100.00 | 1+150.00 | 1+200.00 |
| DISTANZE PARZIALI | | 50,00 | 50,00 | 50,00 | 50,00 |
| QUOTE PROGETTO | 502.54 | 502.56 | 500.53 | 500.45 | 500.53 |
| ETTOMETRICHE | 10 | | 11 | | 12 |



| EDIC. | DATE | DRAWN | CHECKED | REVISED-EDPR | MODIFICATION | DATE | SCALE | 1/500 | FORMAT | INDICATE MODIFICATION | DATE | SCALE | 1/500 | FORMAT |
|-------|------------|-------|---------|--------------|--------------|-------|---------|-------|--------|-----------------------|-------|---------|-------|--------|
| D | | | | | | 10/18 | DRAWN | F4 | | | 10/18 | CHECKED | XXX | |
| C | | | | | | 10/18 | REVISOR | XXX | | | 10/18 | REVISOR | XXX | |
| B | | | | | | | | | | | | | | |
| A | 22/10/2018 | XXX | XXX | XXX | | | | | | | | | | |

F4 Ingegneria srl
 Signed: ING. GIOVANNI DI SANTO
 Association Number No. 1895
Parco eolico "La Regina"
 A.16.a.21.4 - Plan della sistemazione finale del sito WTG1
 Banzi (Pz)
 Name collection: Page: 06
 Cont: 06
 CAD No: A.16.a.21.1 - Piani