



Provincia			
Comune			
Livelle	L =		
	DSL =		
	p =		
Prog. Livelle			

AVELLINO	AVELLINO	AVELLINO
ARIANO IRPINO	ARIANO IRPINO	ARIANO IRPINO
3115.328	1053.051	8174.308
-37.389	-10.790	-98.069
12.002	10.247	11.997

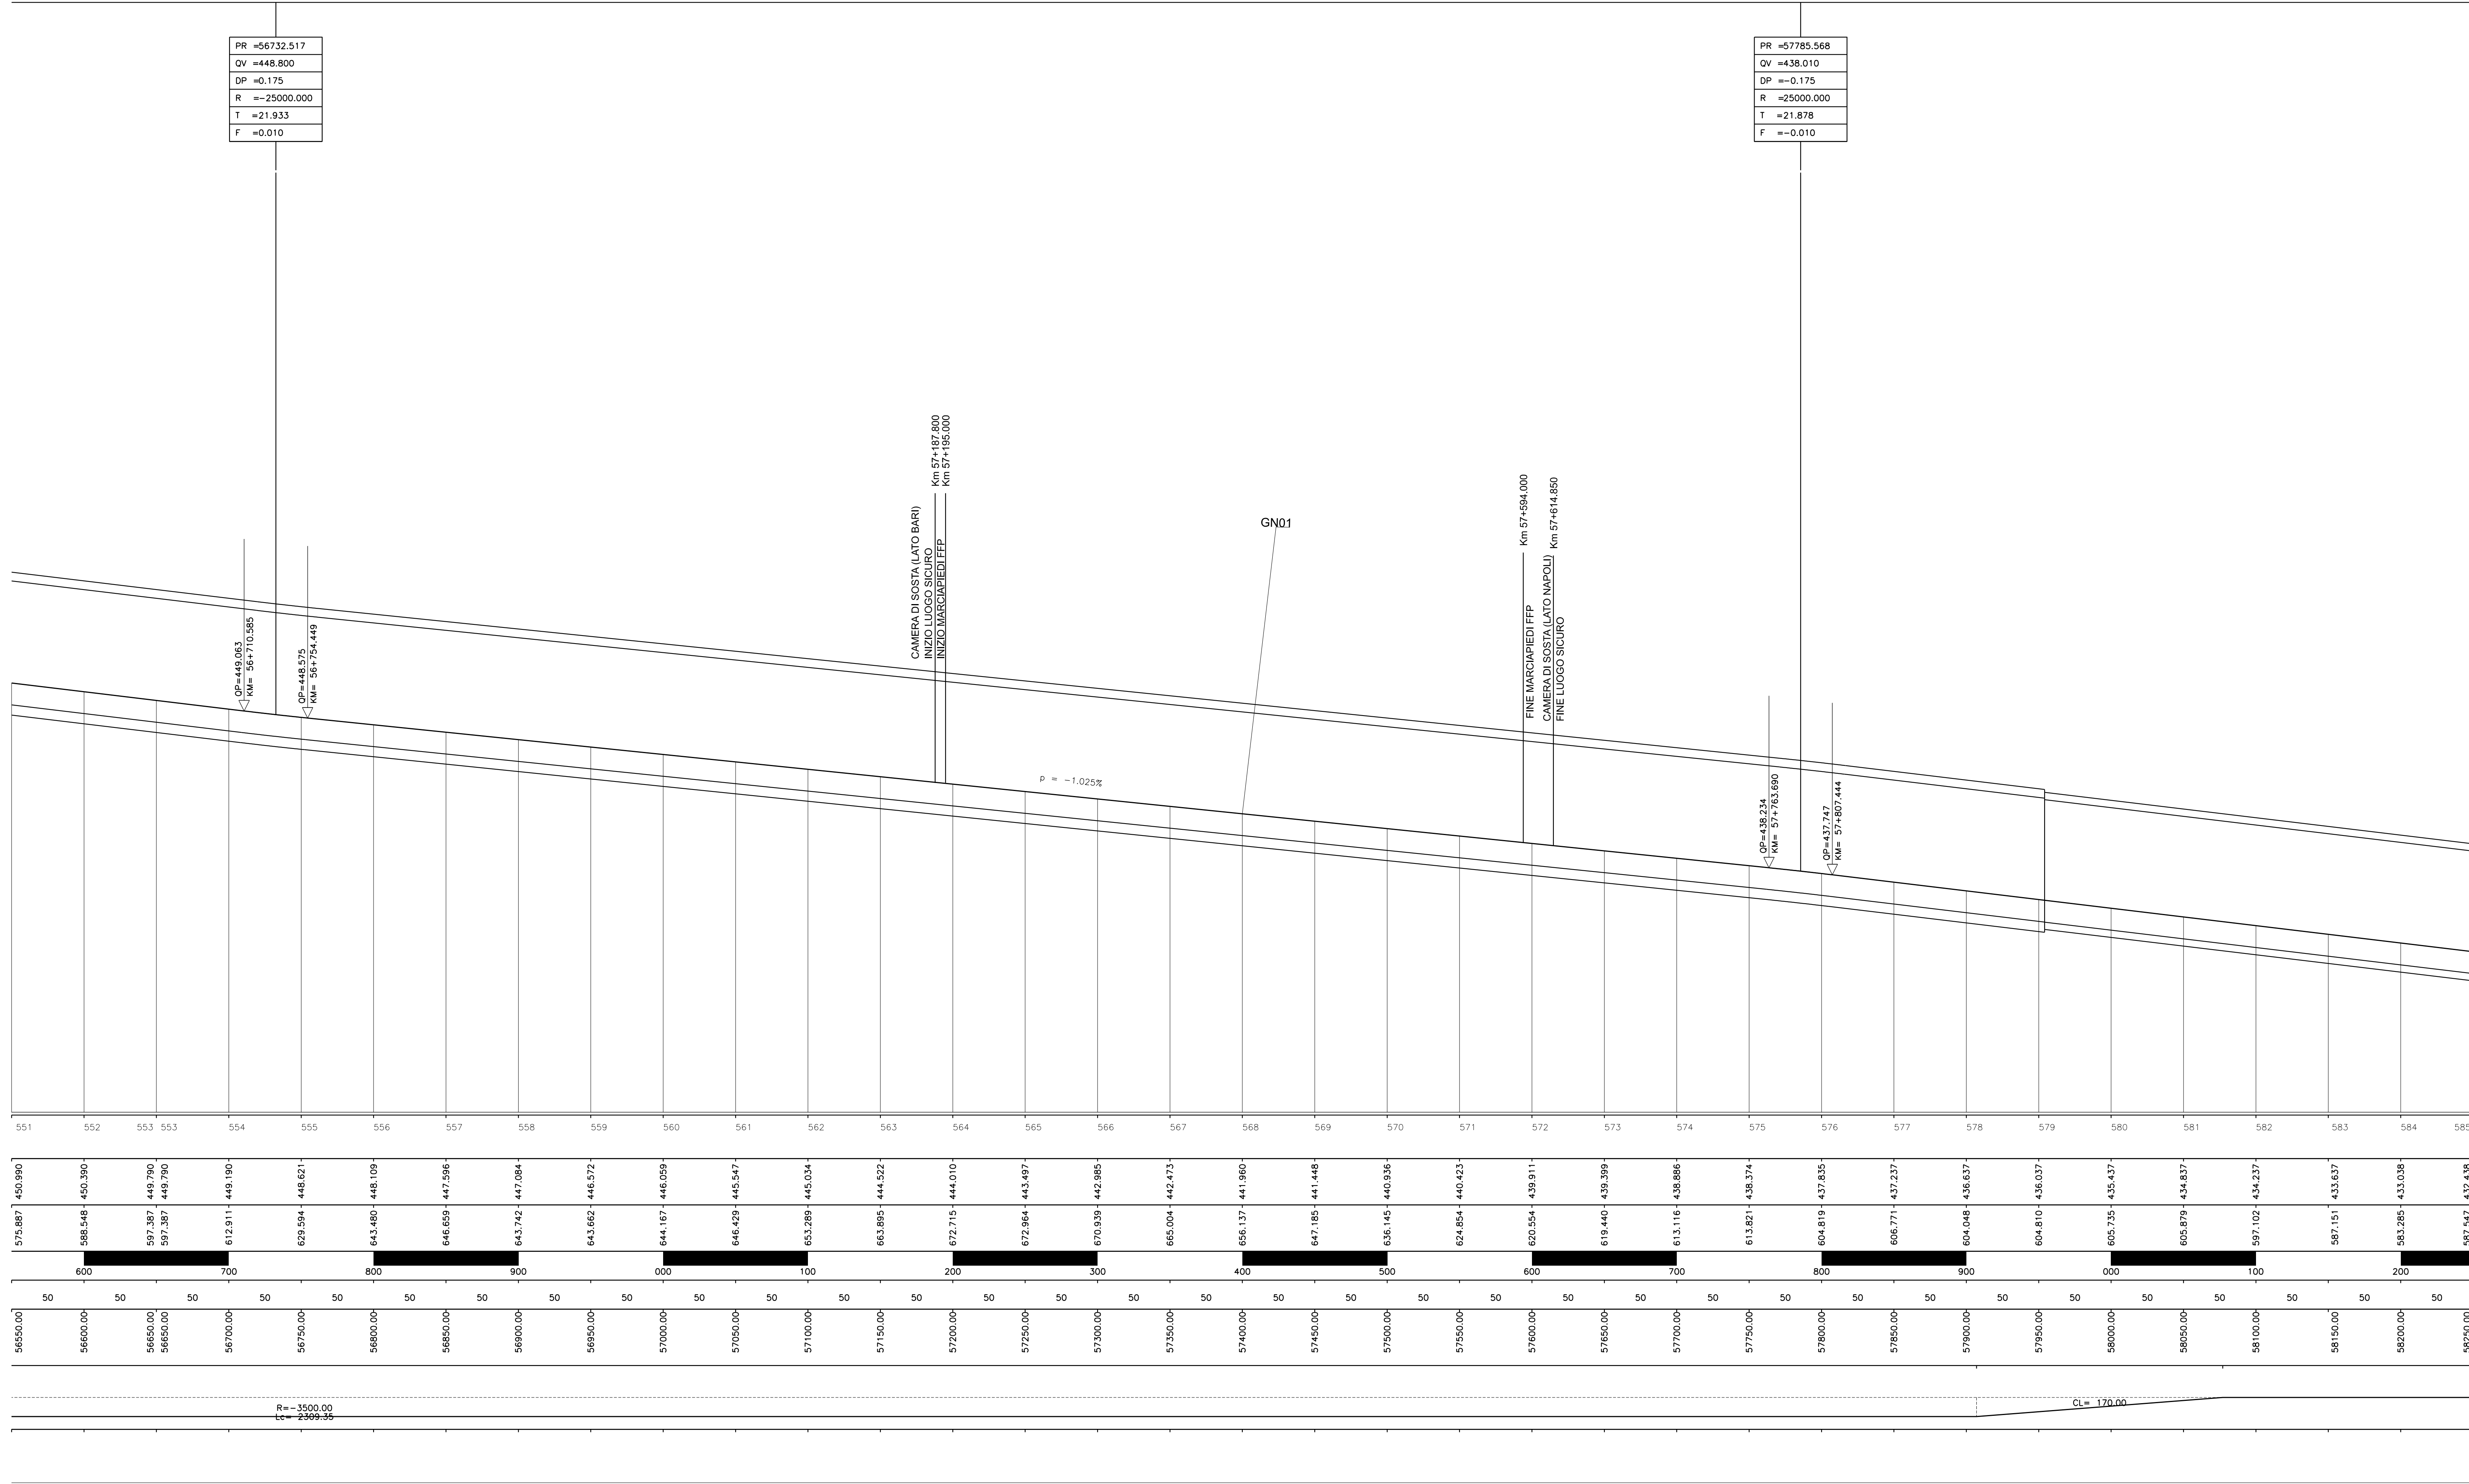

NUMERO SEZIONE	551	552	553	554	555	556	557	558	559	560	561	562	563	564	565	566	567	568	569	570	571	572	573	574	575	576	577	578	579	580	581	582	583	584	585						
QUOTE PROGETTO	
QUOTE TERRENO	
ETTOMETRICHE	600	50	700	50	50	800	50	900	50	000	50	100	50	200	50	300	50	400	50	500	50	600	50	700	50	800	50	900	50	000	50	100	50	200	50	300	50	400	50	500	
DIST. PARZIALI	
PROGRESSIVE	5650,00	5660,00	5665,00	5665,00	5670,00	5675,00	5680,00	5685,00	5690,00	5695,00	5700,00	5705,00	5710,00	5715,00	5720,00	5725,00	5730,00	5735,00	5740,00	5745,00	5750,00	5755,00	5760,00	5765,00	5770,00	5775,00	5780,00	5785,00	5790,00	5795,00	5800,00	5805,00	5810,00	5815,00	5820,00	5825,00	5830,00	5835,00	5840,00	5845,00	5850,00
ANDAMENTO PLANIMETRICO																					R = 3500,00 C = 2309,35					CL = 120,00															
VELOCITA'	

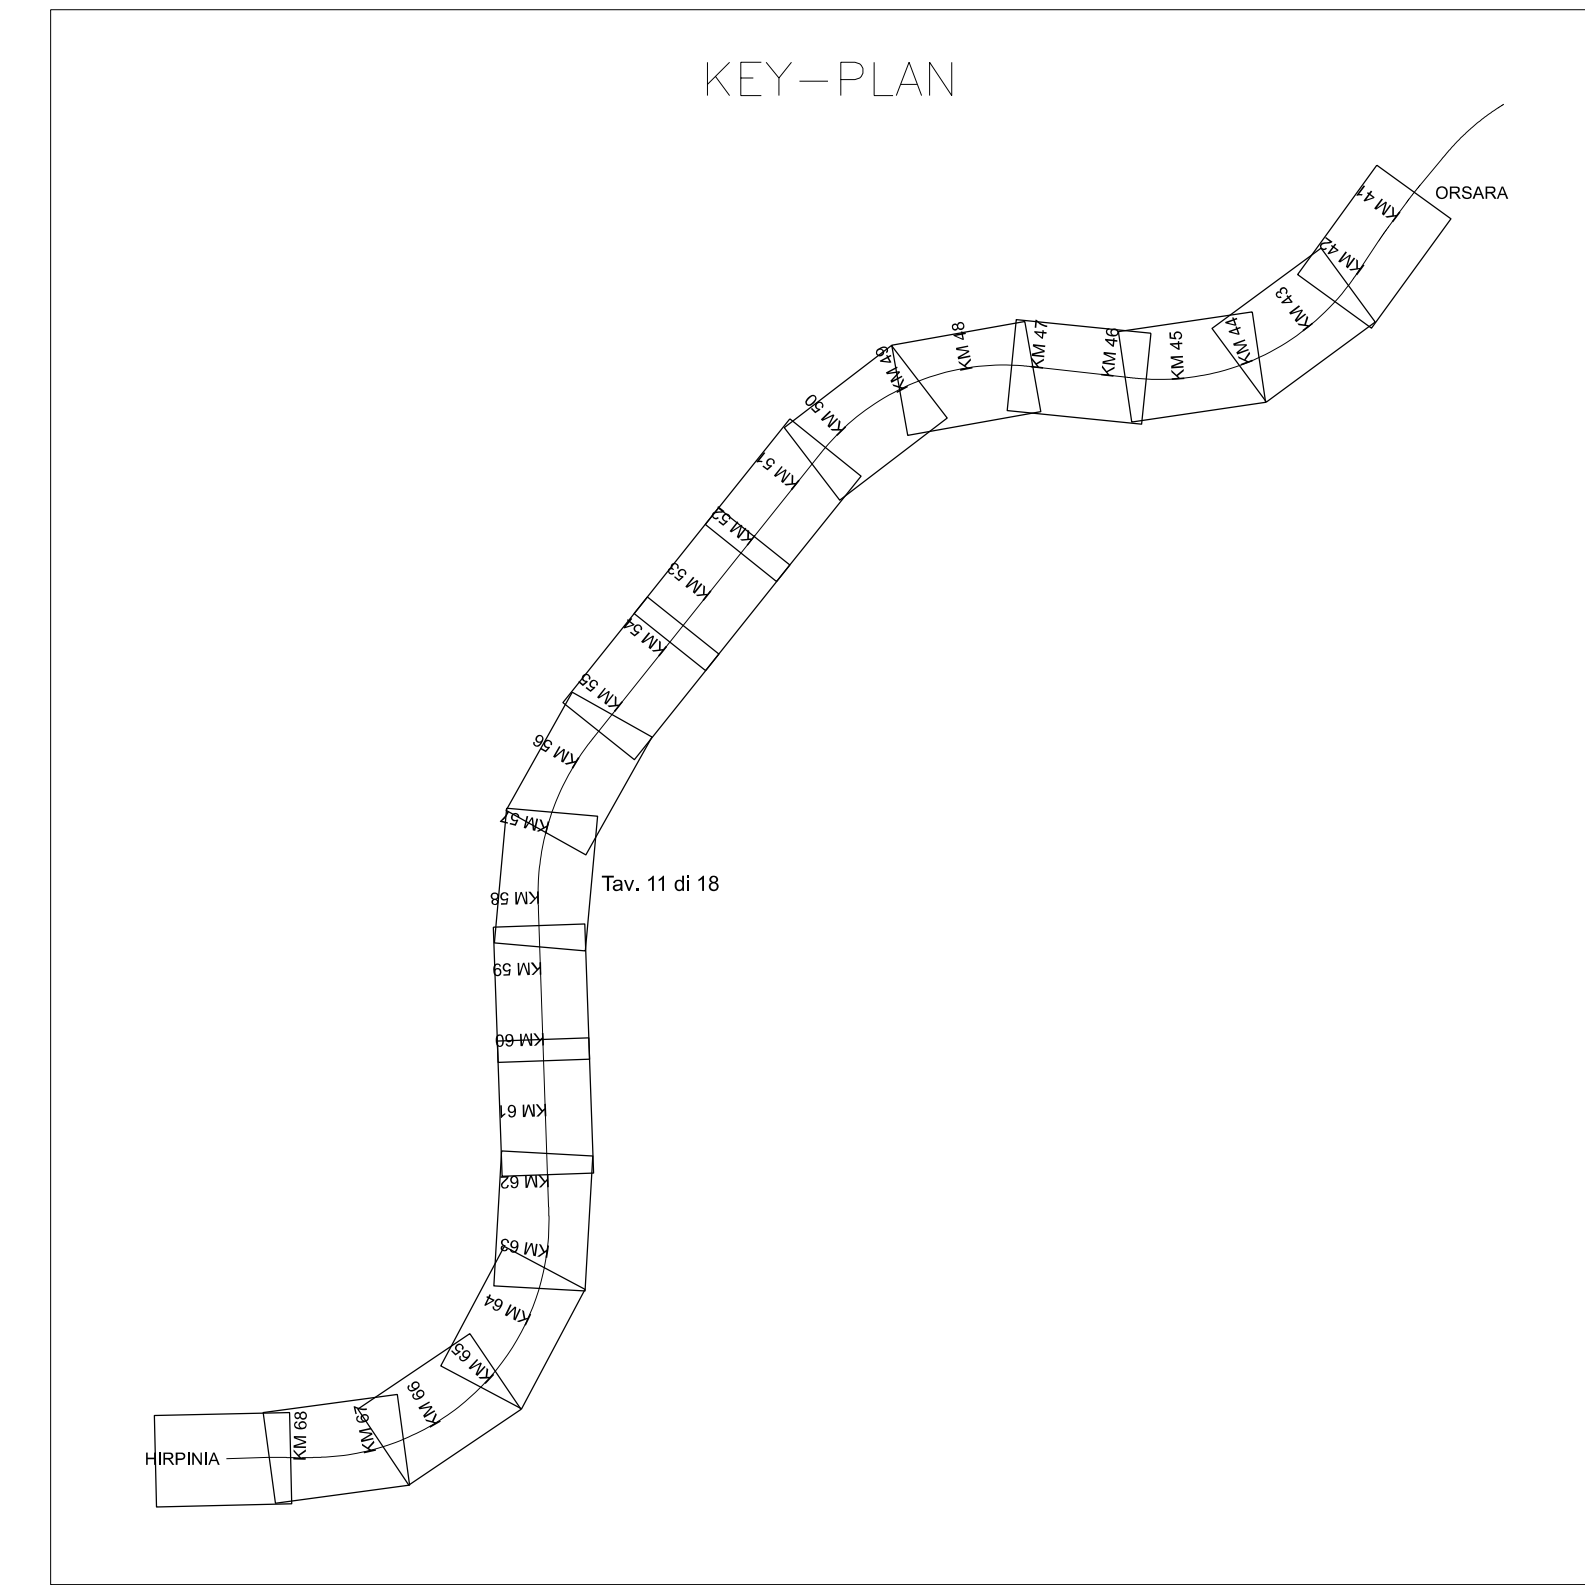

DIREZIONE TECNICA
U.O.

COMMITENTE:	ITALFERR								
PROGETTAZIONE:	ITALFERR								
DIREZIONE TECNICA:	U.O.								
SCALA:									
COMMESSA:	LOTTO:	FASE:	ENTE TIPO DOC. OPERA/DISCIPLINA:	PROGR.:	REV.:				
Revis.:	Descrizione:	Redatto:	Data:	Verificato:	Data:	Approvato:	Data:	Autorizzato:	Data: