

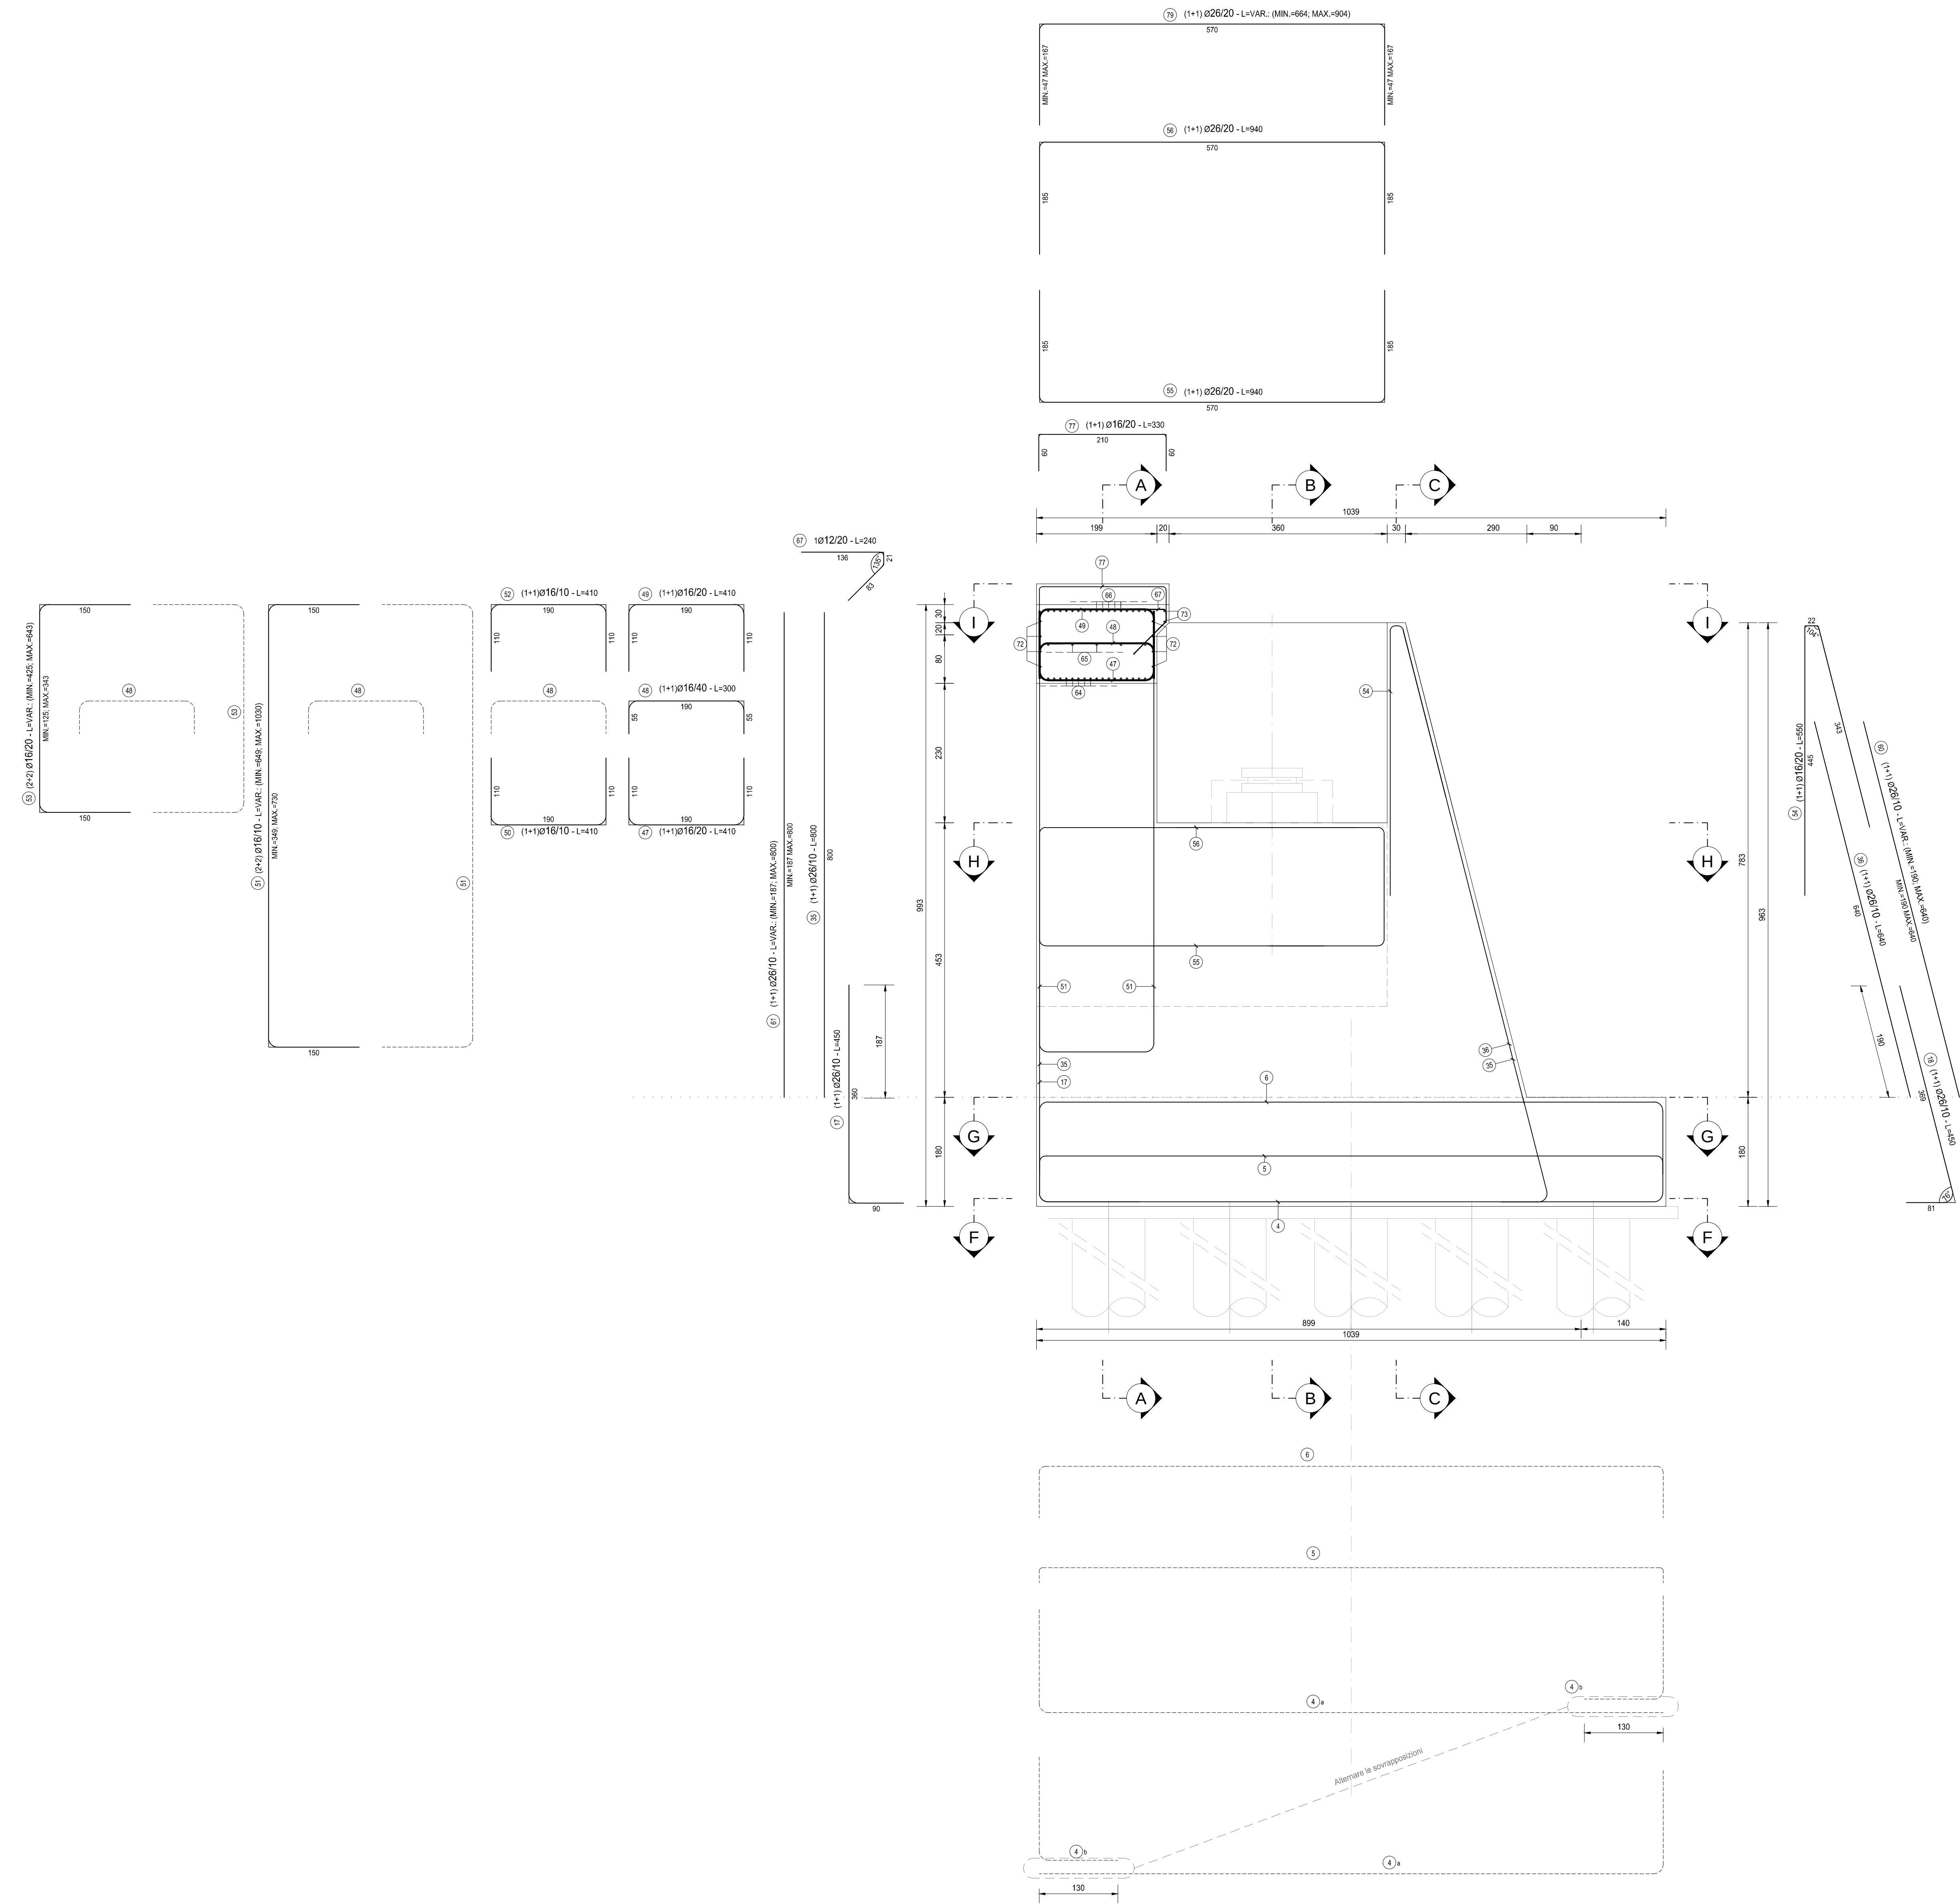


TABELLA FERRI															
TIPO	POSIZIONE	NOTA	DIAMETRO [mm]	PASSO [cm]	A [cm]	B [cm]	C [cm]	D [cm]	LUNGH. [cm]	N. BARRE	L. TOT. [cm]	PESO ELEV. [kg]	PESO FONDAZ. [kg]		
B	1	1+1	26	10	169	702	169	-	1040	206	214240		8 924.55		
B	2	1+1	16	40	24	702	24	-	750	50	37500		591.58		
B	3	1+1	20	20	84	702	84	-	870	104	90480		2 230.24		
A	4	a 1+1	26	10	170	1030	-	-	1200	138	165600		6 896.37		
A	4	b 1+1	26	10	170	130	-	-	300	138	41400		1 724.59		
B	5	1+1	16	40	25	1030	25	-	1080	34	36720		579.27		
B	6	1+1	20	20	85	1030	85	-	1200	70	84000		2 070.52		
F	7	1	26	80x50	26	58	165	-	440	156	68640		2 859.32		
C	8	a 6+6	16	-	1000	-	-	-	12000	12	12000		189.30		
B	8	b 6+6	16	-	151	698	151	-	1000	12	12000		189.30		
A	9	1+1	26	10	90	360	-	-	450	150	67500		2 811.83		
A	10	1+1	16	40	90	360	-	-	450	38	17100		269.76		
A	11	1+1	16	40	90	360	-	-	450	38	17100		269.76		
A	12	1+1	26	10	90	360	-	-	450	150	67500		2 811.83		
B	13	1+1	26	10	250	204-322	90	-	544-662	8	4824		200.95		
B	14	1+1	16	-	53	283	94	-	430	1	430		6.78		
B	15	1+1	16	-	54	282	94	-	430	1	430		6.78		
B	16	1+1	26	10	250	203-321	90	-	543-661	8	4816		200.82		
A	17	1+1	26	10	90	360	-	-	450	62	27900		1 162.22		
A	18	1+1	26	10	81	369	-	-	450	62	27900		1 028.92		
C	19	1+1	26	10	850	-	-	-	650	38	24700		1 028.92		
C	20	1+1	16	40	650	-	-	-	650	10	6500		102.54		
C	21	1+1	16	40	650	-	-	-	650	10	6500		102.54		
C	22	1+1	26	10	650	-	-	-	650	38	24700		1 028.92		
A	23	1+1	26	10	447	243	-	-	690	74	51060		2 127.00		
A	24	1+1	16	40	447	43	-	-	490	20	9800		154.60		
A	25	1+1	16	40	445	43	-	-	490	20	9800		154.60		
A	26	1+1	26	10	445	245	-	-	690	74	51060		2 127.00		
C	27	1+1	26	10	392-765	-	-	-	392-765	36	20626		867.54		
A	28	1+1	16	40	50	442-775	-	-	492-825	8	5268		83.10		
A	29	1+1	16	40	50	440-773	-	-	490-823	8	5252		82.85		
C	30	1+1	26	10	390-763	-	-	-	390-763	36	20754		864.55		
C	31	1+1	16	20	400	-	-	-	400	20	8000		126.20		
A	32	a 1+1	26	10	26	864	-	-	890	76	67640		2 817.67		
A	32	b 1+1	26	10	27	573	-	-	890	76	67640		1 899.55		
E	33	1+1	16	40x40	15	8	305-320	30	358-373	308	112574		1 775.90		
E	34	1+1	16	40x40	15	8	331-787	30	384-840	100	61200		965.45		
C	35	1+1	26	10	1150	-	-	-	800	54	43200		1 799.57		
C	36	1+1	26	10	990	-	-	-	840	54	34560		1 439.66		
B	37	1+1	26	20	200	290	200	-	690	36	24840		1 034.76		
B	38	1+1	26	20	200	290	200	-	690	36	24840		1 034.76		
E	39	808	16	20	15	8	297-465	30	350-518	32	13888		219.09		
B	40	1+1	20	20	25	415	40	-	480	76	36480		899.20		
B	41	1+1	20	20	180	470	40	-	690	76	52440		1 292.59		
B	42	1+1	16	40	327	66	327	-	740	10	7400		116.74		
B	43	1+1	16	40	327	66	327	-	740	10	7400		116.74		
C	44	1+1	16	20	600	-	-	-	600	38	22800		359.68		
B	45	1+1	16	20	93	22	485	-	600	38	22800		359.68		
B	46	1+1	26	20	120	270	120	-	510	20	10200		404.90		
B	47	1+1	16	20	110	190	110	-	410	36	14760		232.84		
B	48	1	16	40	55	190	55	-	300	67	20100		317.08		
B	49	1+1	16	20	110	190	110	-	410	36	14760		232.84		
B	50	1+1	16	10	110	190	110	-	410	60	24600		388.07		
B	51	2+2	16	10	150	349-730	150	-	648-1030	128	107456		1 695.16		
B	52	1+1	16	10	110	190	110	-	410	60	24600		388.07		
B	53	2+2	16	20	150	125-343	150	-	425-643	208	111072		1 752.20		
B	54	1+1	16	20	455	22	543	-	820	62	50840		802.02		
B	55	1+1	20	20	185	570	185	-	940	28	26320		646.76		
B	56	1+1	20	20	185	570	185	-	940	28	26320		646.76		
B	57	2+2	20	20	50	587-883	50	-	687-983	82	68470		1 687.72		
B	58	2+2	20	20	50	262-334	50	-	362-434	82	32636		804.44		
B	59	2+2	16	40	50	587-883	50	-	687-983	42	35070		553.34		
C	60	1+1	26	10	190-640	-	-	-	190-640	8	3320		138.30		
C	61	1+1	26	10	187-800	-	-	-	187-800	8	3948		164.46		
E	62	1+1	16	40x40	15	8	273-300	30	326-353	72	24444		385.61		
C	63	2+2	20	238-418	364	238-418	364	-	840-1200	38	36720		905.11		
C	64	17+17	26	-	1050	-	-	-	1050	34	35700		1 487.15		
A	65	a 5+5	16	-	45	665	-	-	710	10	7100		112.01		
C	65	b 5+5	16	-	950	-	-	-	950	10	9500		149.67		
A	66	a 17+17	16	-	780	662	-	-	780	34	28520		418.36		
C	66	b 17+17	16	20	950	-	-	-	950	34	32300		509.54		
vedi disegno			67	1	12	20	-	-	240	118	28320		251.30		
A	68	1+1	16	20	586	254	-	-	840	34	28560		450.54		
A	69	1+1	16	20	106	254	-	-	360	34	12240		193.09		
B	70	1+1	16	20	151	18-102	151	-	320-404	34	12396		194.16		
A	71	1+1	16	20	490	100	-	-	590	34	20060		316.45		
B	72	a 1+1	16	20	121	208	121	-	450	10	4500		70.99		
C	72	b 2+2	16	20	1200	-	-	-	1200	20	24000		376.61		
A	73	a 2	12	-	680	-	-	-	700	4	2800		24.85		
C	73	b 2+2	12	-	1200	-	-	-	1200	8	9600		65.19		
B	74	a 1+1	16	20	52	566	52	-	670	18	11902		190.25		
E	75	b 1	12	40x40	15	5	190	155	365	122	44530		395.14		
B	76	2+2	16	20	141	66	141	-	350	44	15400		242.94		
B	77	1+1	16	20	60	210	60	-	330	8	2640		41.65		
B	78	2+2	16	20	60	210	60	-	330	8	2640		41.65		
B	79	2+2	20	20	47-167	570	47-167	-	684-904	18	14112		347.85		
PESO TOTALE ARMATURA [kg]												44 214.80	33 997.60		
PESO TOTALE [kg]												78 212.41			

