




PLANIMETRIA SOTTOSTAZIONE UTENTE

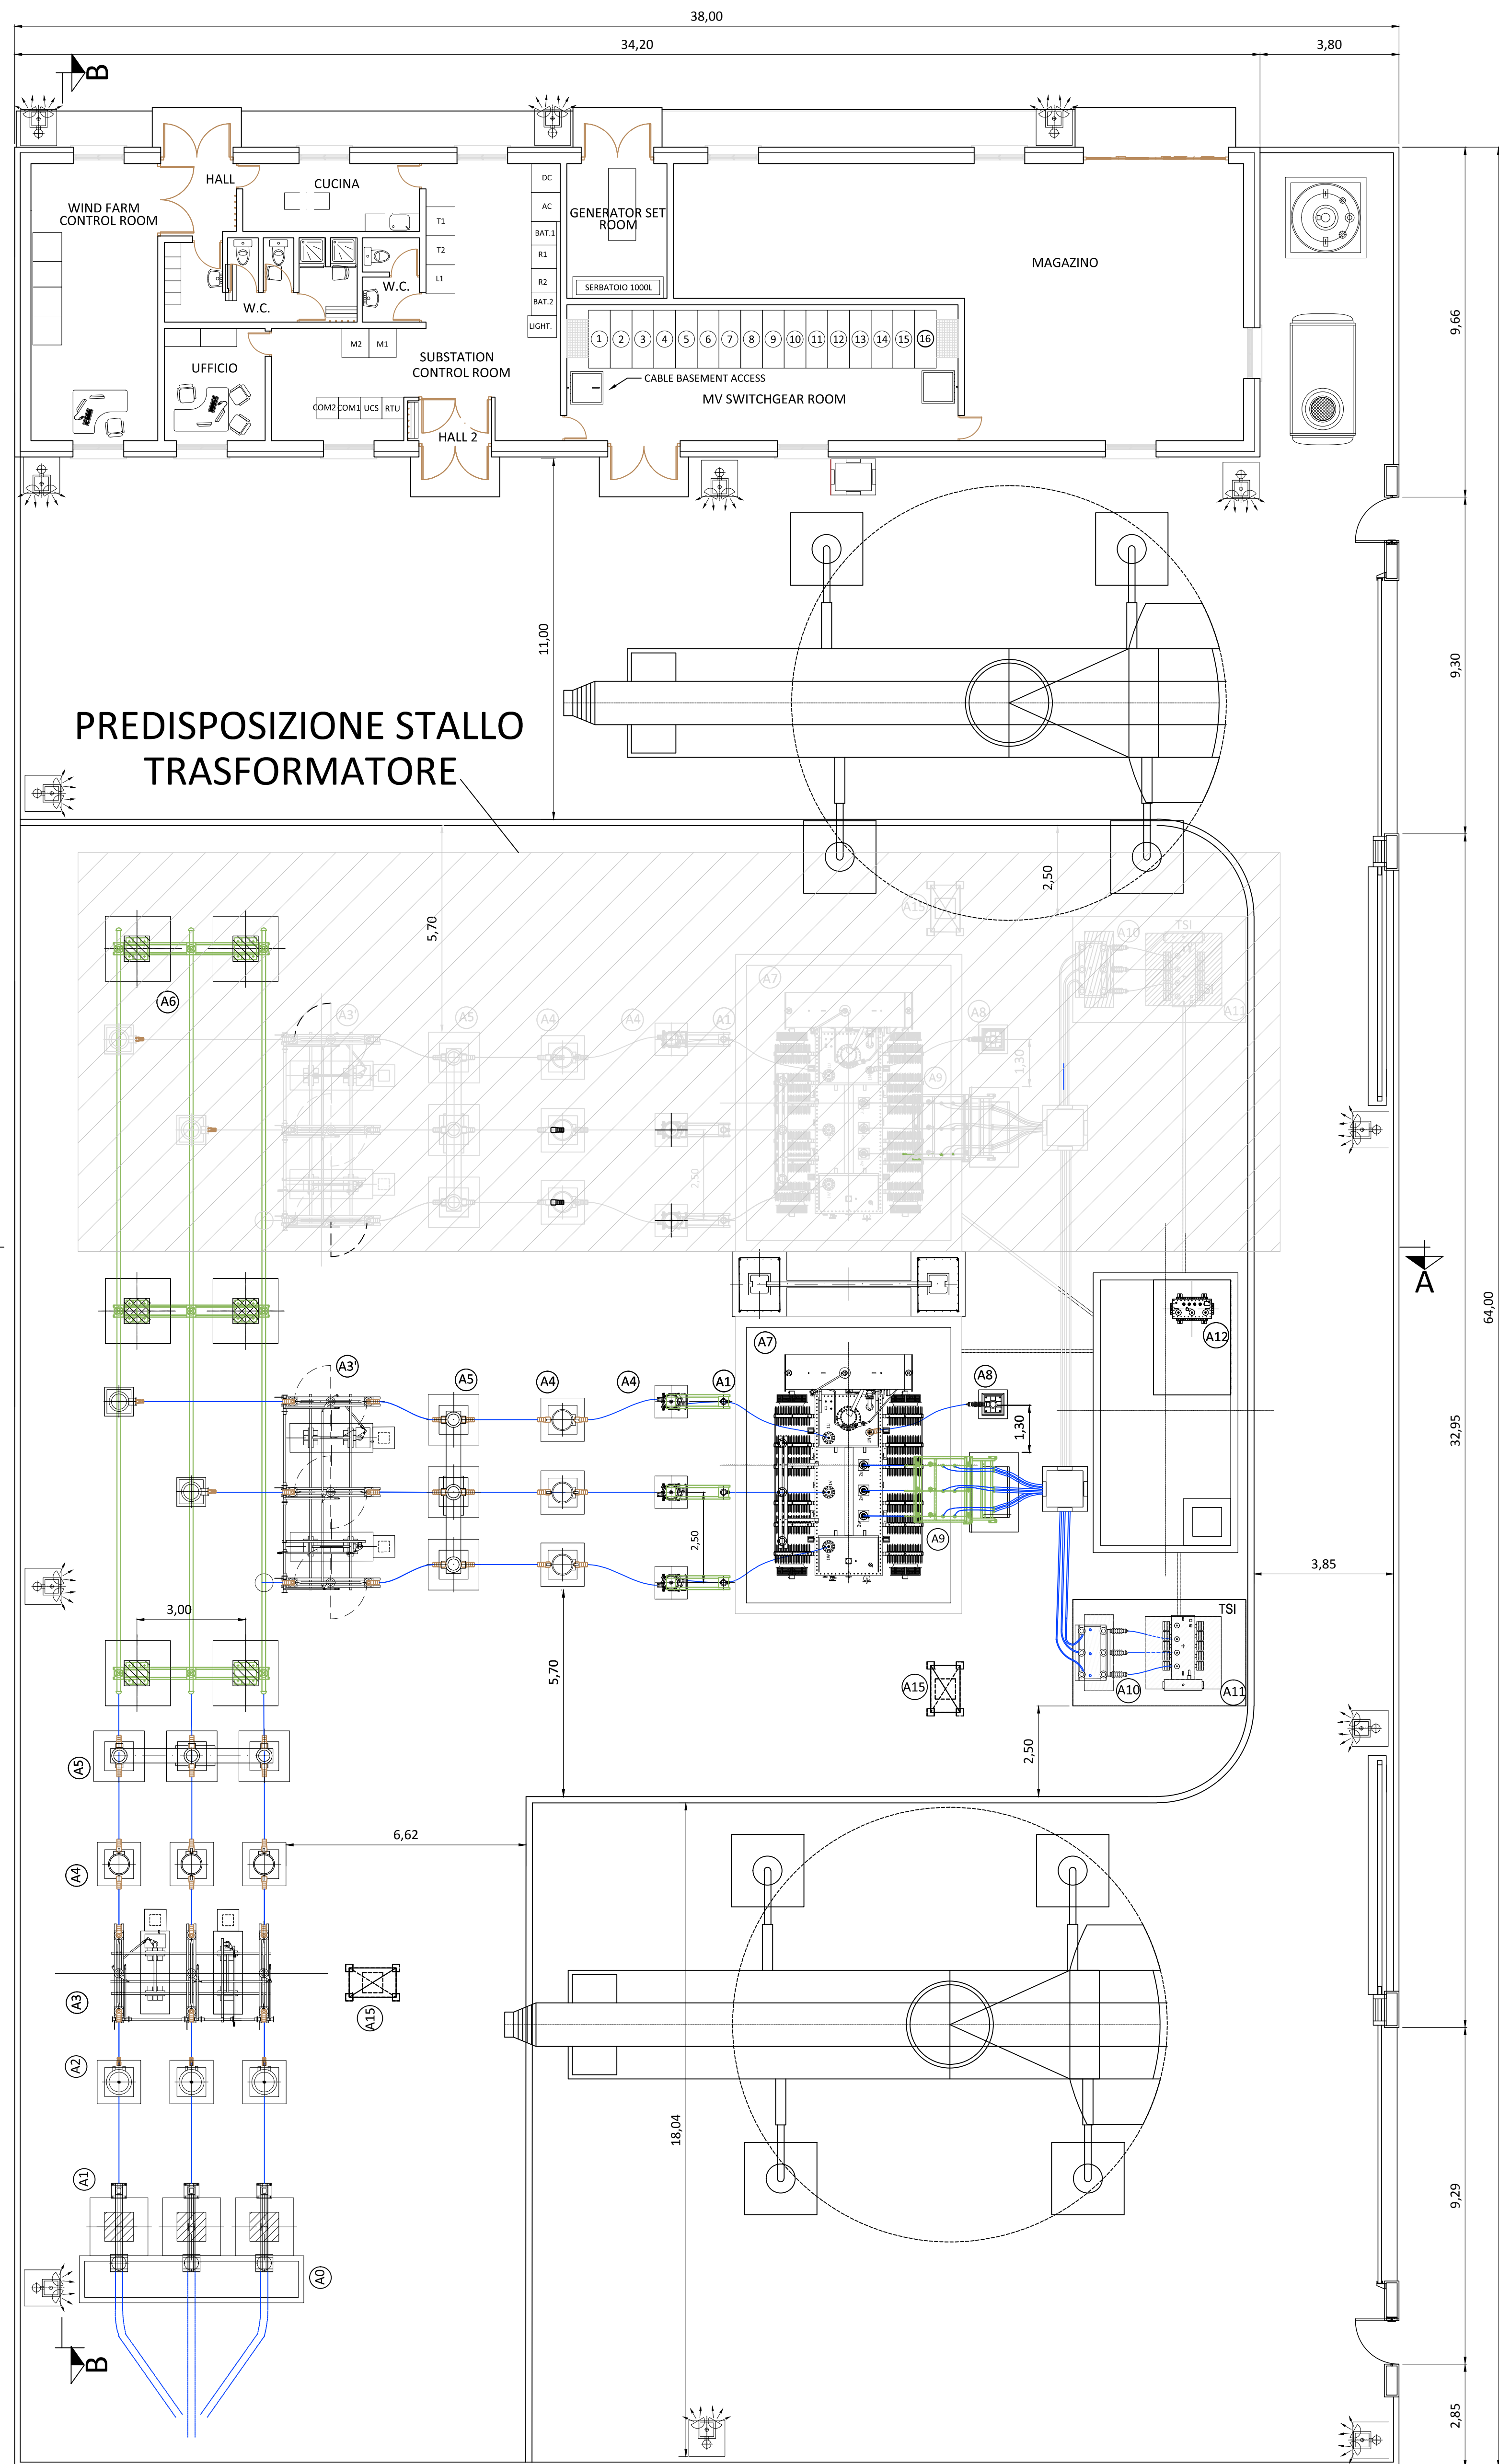

MAIN EQUIPMENTS		
ITEM	UNITS	DESCRIPTION
A0	3	CABLE TERMINAL
A1	9	SURGE ARRESTER HV
A2	6	VOLTAGE TRANSFORMER
A3	4	DISCONNECTOR WITH EARTHING SWITCH
A4	11	CURRENT TRANSFORMER
A5	3	CIRCUIT BREAKER
A6	-	BUSBAR WITH 6 POST INSULATORS
A7	2	POWER TRANSFORMER
A8	2	NEUTRAL SINGLE-POLE DISCONNECTOR
A9	2	SURGE ARRESTER MV
A10	2	DISCONNECTOR SWITCH
A11	2	EARTHING REACTANCE
A12	2	AUXILIARY SERVICE TRANSFORMER
A14	15	LIGHTS
A15	-	SPOTLIGHTS-PROJECTORS

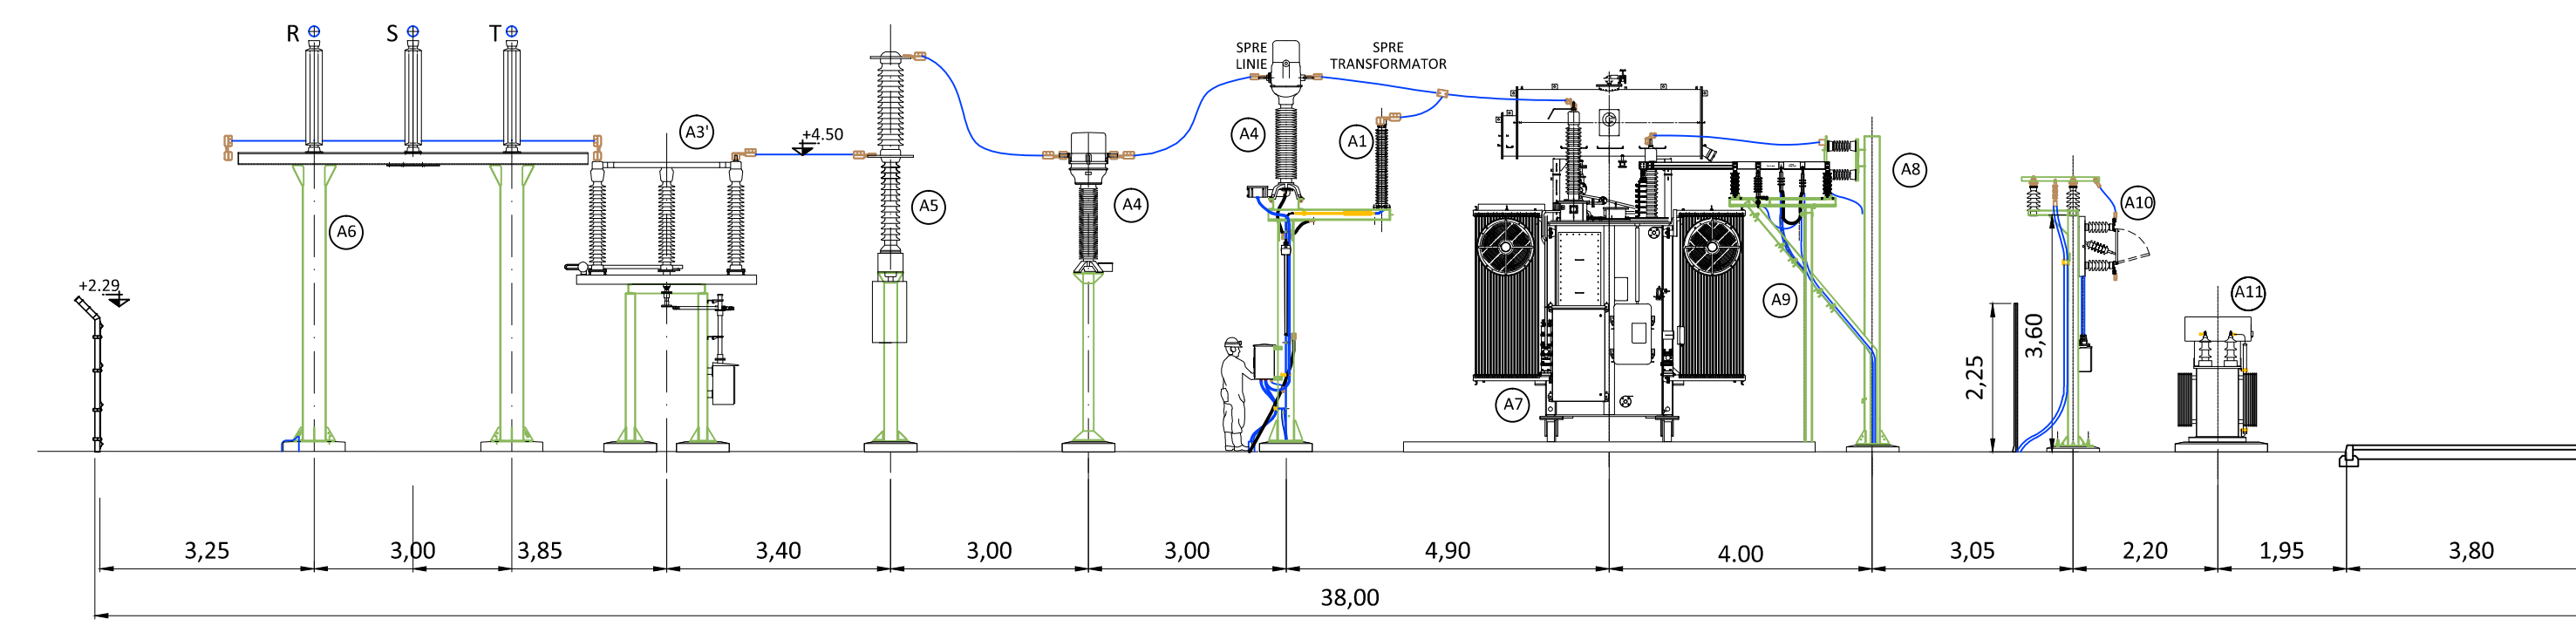

SEZIONE A-A

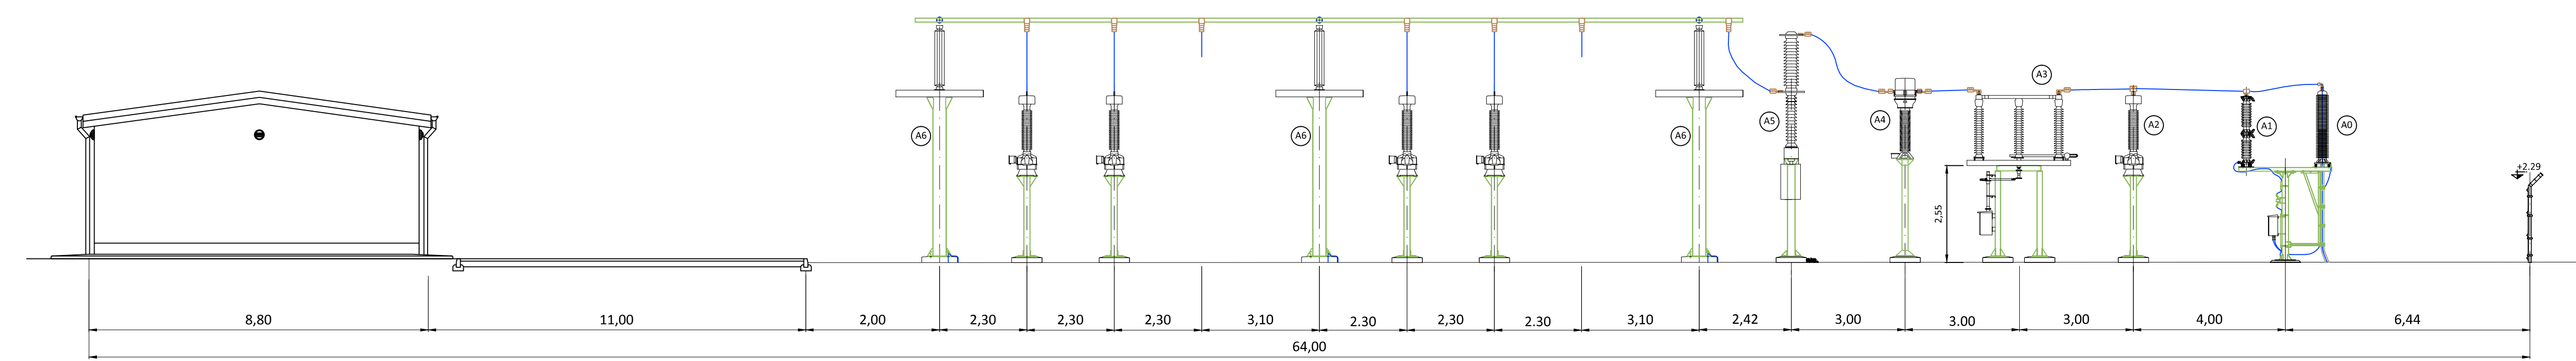

SEZIONE B-B

D	DATE	SCALE	1/100
C	03/19	DRAWN	MRG
B	03/19	CHECKED	MRG
A	Marzo 2019	MRG	ST
EDIC.	DATE	DRAWN	CHECKED
		REVISED	EDPR
		MODIFICATION	
		VERSIONE INIZIALE	
		Format A0	

MARGIOTTA ASSOCIATI
 CAD Ver. 8.1.0.0
 Project: Parco Eolico Rosamarina 37,1 MW-Livello (PZ)
 Page: xx
 Code: xx
 CAD No: A.16.B.9.2

Ordine degli Ingegneri della Provincia di Potenza
 MARGIOTTA ASSOCIATI
 420 sez. A
 Signor: Arch. Margiotta Daniela M. N.
 Association Number No. 1210