


E=1737250
N=4954300


N=4954300
E=1737500

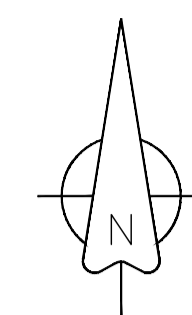

Scala grafica 1: 500



POZZO TRAVA NW 1 DIR

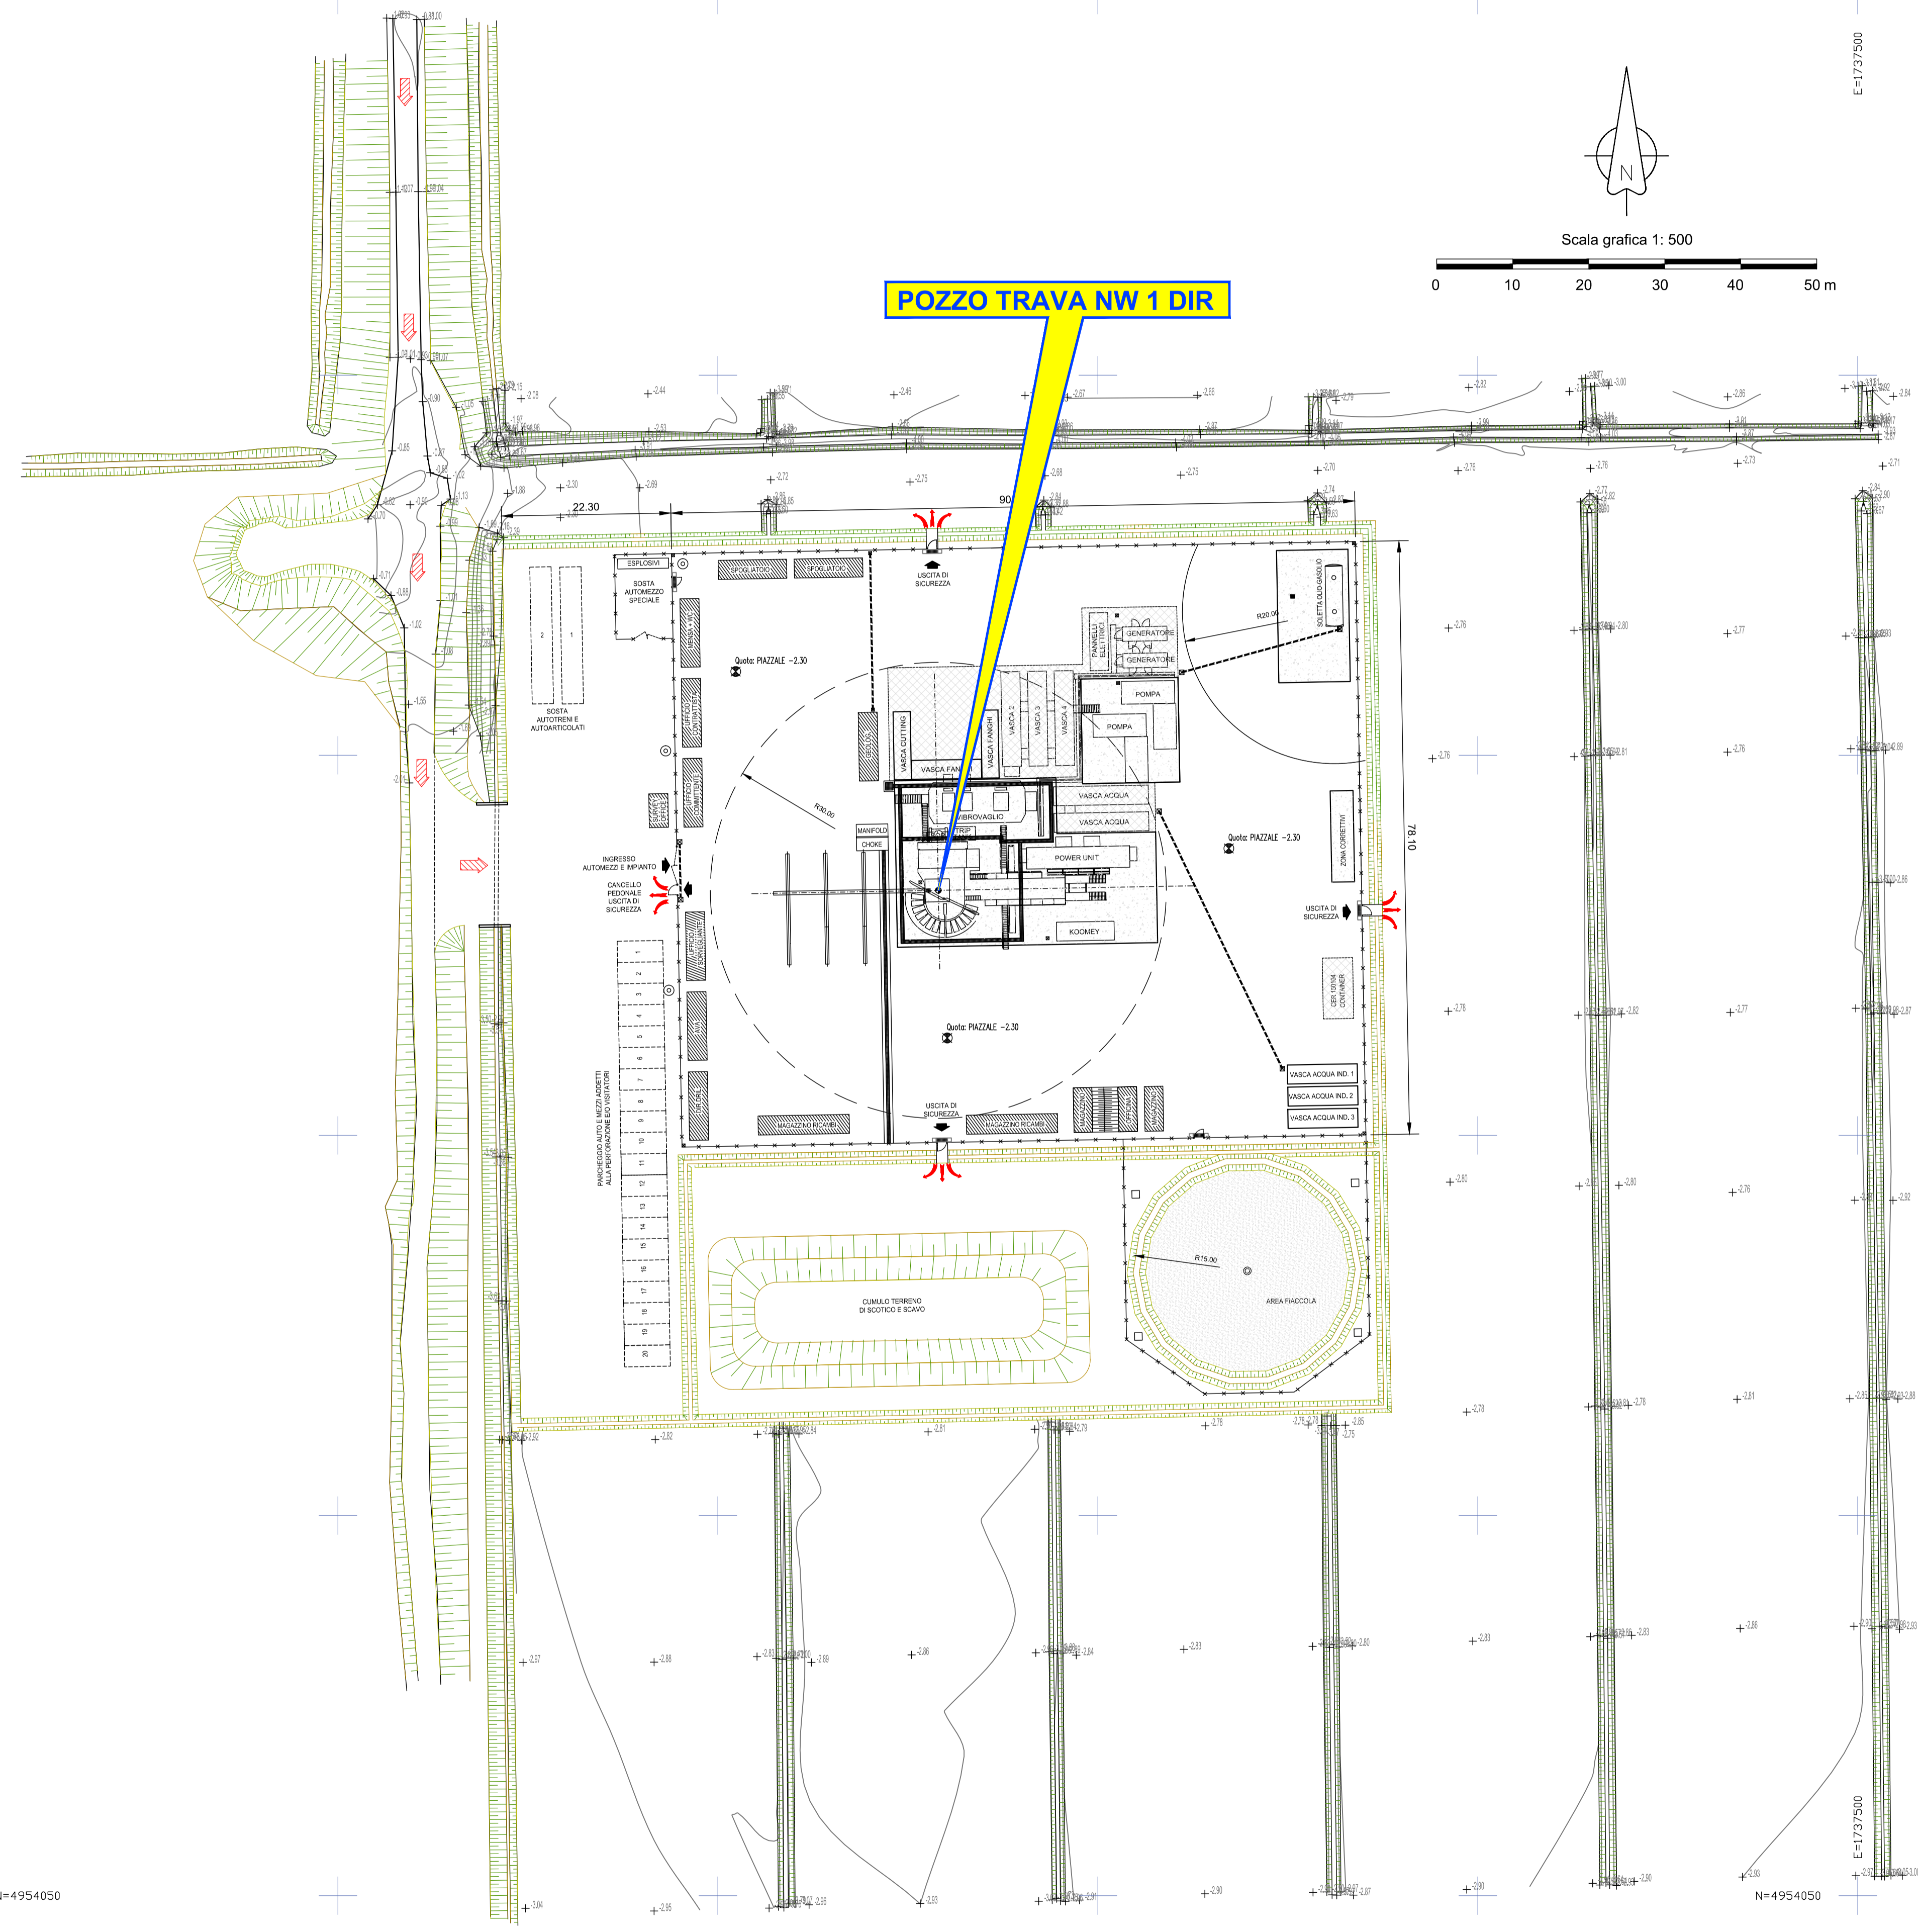

COORDINATE POZZO TRAVA NW 1 DIR:

Gauss Boaga
X = 1.737.379,00
Y = 4.954.182,24

Roma 40 Greenwich
Long. = 44°42' 03,17"
Lat. = 11°59' 46,09"

ETRF89 - WGS84
Long. = 44°42' 05,50"
Lat. = 11°59' 45,30"

Roma 40 M.M.
Long. = 44°42' 03,17"
Lat. = -0°27' 22,31"

E=1737250
N=4954050

N=4954050
E=1737500



REV.	DATE	EMISSIONE	DESCRIPTION - DESCRIZIONE	F.B. DRAFT.	CHK. CONTR.	D.V. APPROV.
00	28/11/2018	EMISSIONE				

AleAnna Resources		LOCATION / LOCALITA'
Permesso di ricerca "CORTE DEI SIGNORI" Concessione "VALLE DEL MEZZANO" POSTAZIONE SONDA "TRAVA NW 1 Dir"		Ostellato (FE)
TITOLO ELABORATO:	JOB / COMMESSA	SCALE
LAYOUT GENERALE	IMPIANTO "DRILLMEC HH-200MM"	1:500
DWG. N. / DIS. N.	UNIT / UNITA'	REVISION
06-A_LAYOUT_IMP.dwg		00
	Sh. Fg. / of. di	
		06-A 1 / 1

Il presente disegno e' aziendale. La societa' tutela i propri diritti a termine di legge./This dwg. is company property. Company lawfulli all rights.