

Livelle  
 DIST =  
 P =

1032,166  
 -21,807  
 -2,093

4489,096


1032,166  
 -21,807  
 -2,093

COMUNE DI COGOLLO DEL CENGIO

PIOVENE ROCCHETTE

PEDEMONTE

PRE	= 4409,096
CV	= 294,076
R	= 3300,000
T	= 510,923
F	= 3,953

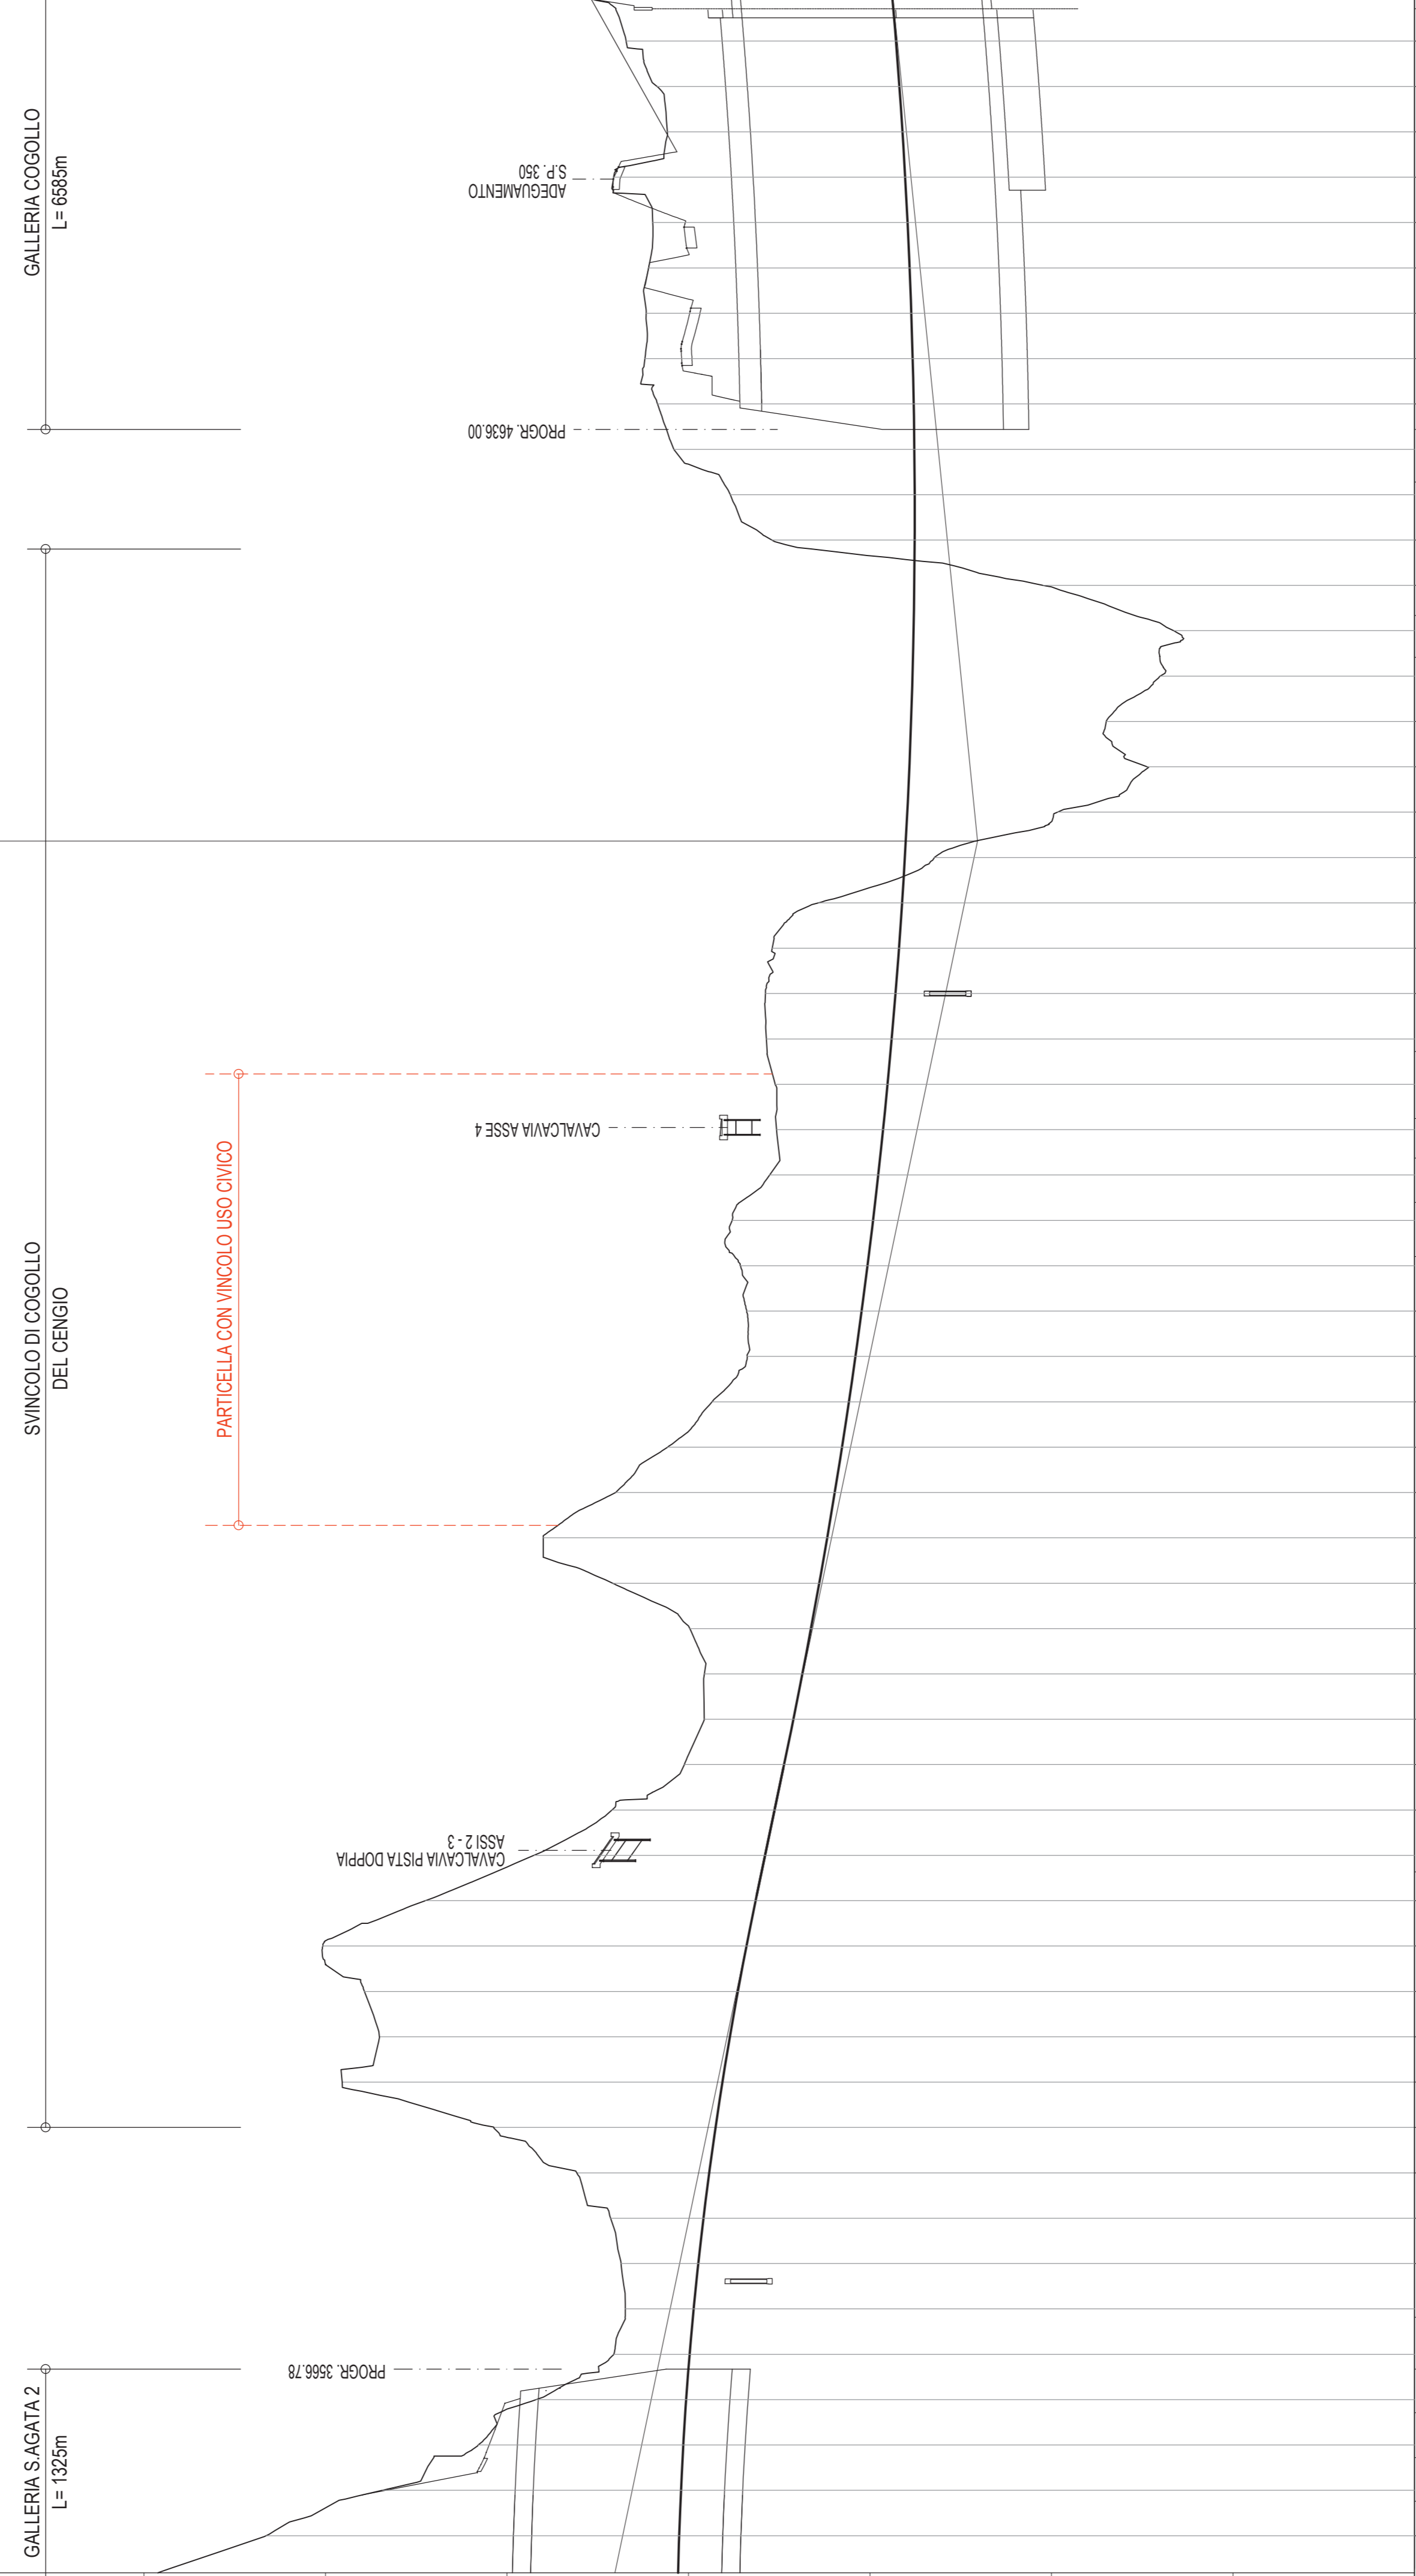

1:250  
 1:2500

Q. R. = 260,00 m

DISTANZE PROGRESSIVE	DISTANZE PARZIALI	QUOTE DEL TERRENO	QUOTE DI PROGETTO
3475,00	24,73	300,514	300,514
3490,00	15,00	300,443	300,443
3505,00	15,00	300,327	300,327
3520,00	15,00	300,178	300,178
3535,00	15,00	300,003	300,003
3550,00	15,00	299,758	299,758
3565,00	15,00	299,461	299,461
3580,00	15,00	299,175	299,175
3595,00	15,00	298,859	298,859
3610,00	15,00	298,511	298,511
3625,00	15,00	298,132	298,132
3640,00	15,00	297,722	297,722
3655,00	15,00	297,281	297,281
3670,00	15,00	296,808	296,808
3685,00	15,00	296,304	296,304
3700,00	15,00	295,971	295,971
3715,00	15,00	295,257	295,257
3730,00	15,00	294,734	294,734
3745,00	15,00	294,221	294,221
3760,00	15,00	293,727	293,727
3775,00	15,00	293,253	293,253
3790,00	15,00	292,797	292,797
3805,00	15,00	292,360	292,360
3820,00	15,00	291,942	291,942
3835,00	15,00	291,543	291,543
3850,00	15,00	291,163	291,163
3865,00	15,00	290,802	290,802
3880,00	15,00	290,460	290,460
3895,00	15,00	290,137	290,137
3910,00	15,00	289,842	289,842
3925,00	15,00	289,576	289,576
3940,00	15,00	289,339	289,339
3955,00	15,00	289,132	289,132
3970,00	15,00	288,954	288,954
3985,00	15,00	288,805	288,805
4000,00	15,00	288,686	288,686
4015,00	15,00	288,600	288,600
4030,00	15,00	288,548	288,548
4045,00	15,00	288,522	288,522
4060,00	15,00	288,522	288,522
4075,00	15,00	288,542	288,542
4090,00	15,00	288,583	288,583
4105,00	15,00	288,633	288,633
4120,00	15,00	288,696	288,696
4135,00	15,00	288,736	288,736
4150,00	15,00	288,832	288,832
4165,00	15,00	288,832	288,832
4180,00	15,00	288,947	288,947
4195,00	15,00	289,117	289,117
4210,00	15,00	289,446	289,446
4225,00	15,00	289,218	289,218
4240,00	15,00	289,200	289,200
4255,00	15,00	289,233	289,233
4270,00	15,00	289,455	289,455
4285,00	15,00	289,680	289,680
4300,00	15,00	289,973	289,973
4315,00	15,00	290,073	290,073
4330,00	15,00	290,117	290,117
4345,00	15,00	290,990	290,990
4360,00	15,00	291,666	291,666
4375,00	15,00	292,833	292,833
4390,00	15,00	292,833	292,833
6820,00			