


NOTE GENERALI

- DESIGN RESPONSIBLE — COWI
- DESIGN RESPONSIBLE — COWI
- DESIGN RESPONSIBLE — SINA
- DESIGN RESPONSIBLE — SINA
- DESIGN RESPONSIBLE — SINA
- DESIGN RESPONSIBLE — SINA
- DESIGN RESPONSIBLE — COWI
- DESIGN RESPONSIBLE — COWI
- DESIGN RESPONSIBLE — SINA
- DESIGN RESPONSIBLE — SINA
- DESIGN RESPONSIBLE — SINA

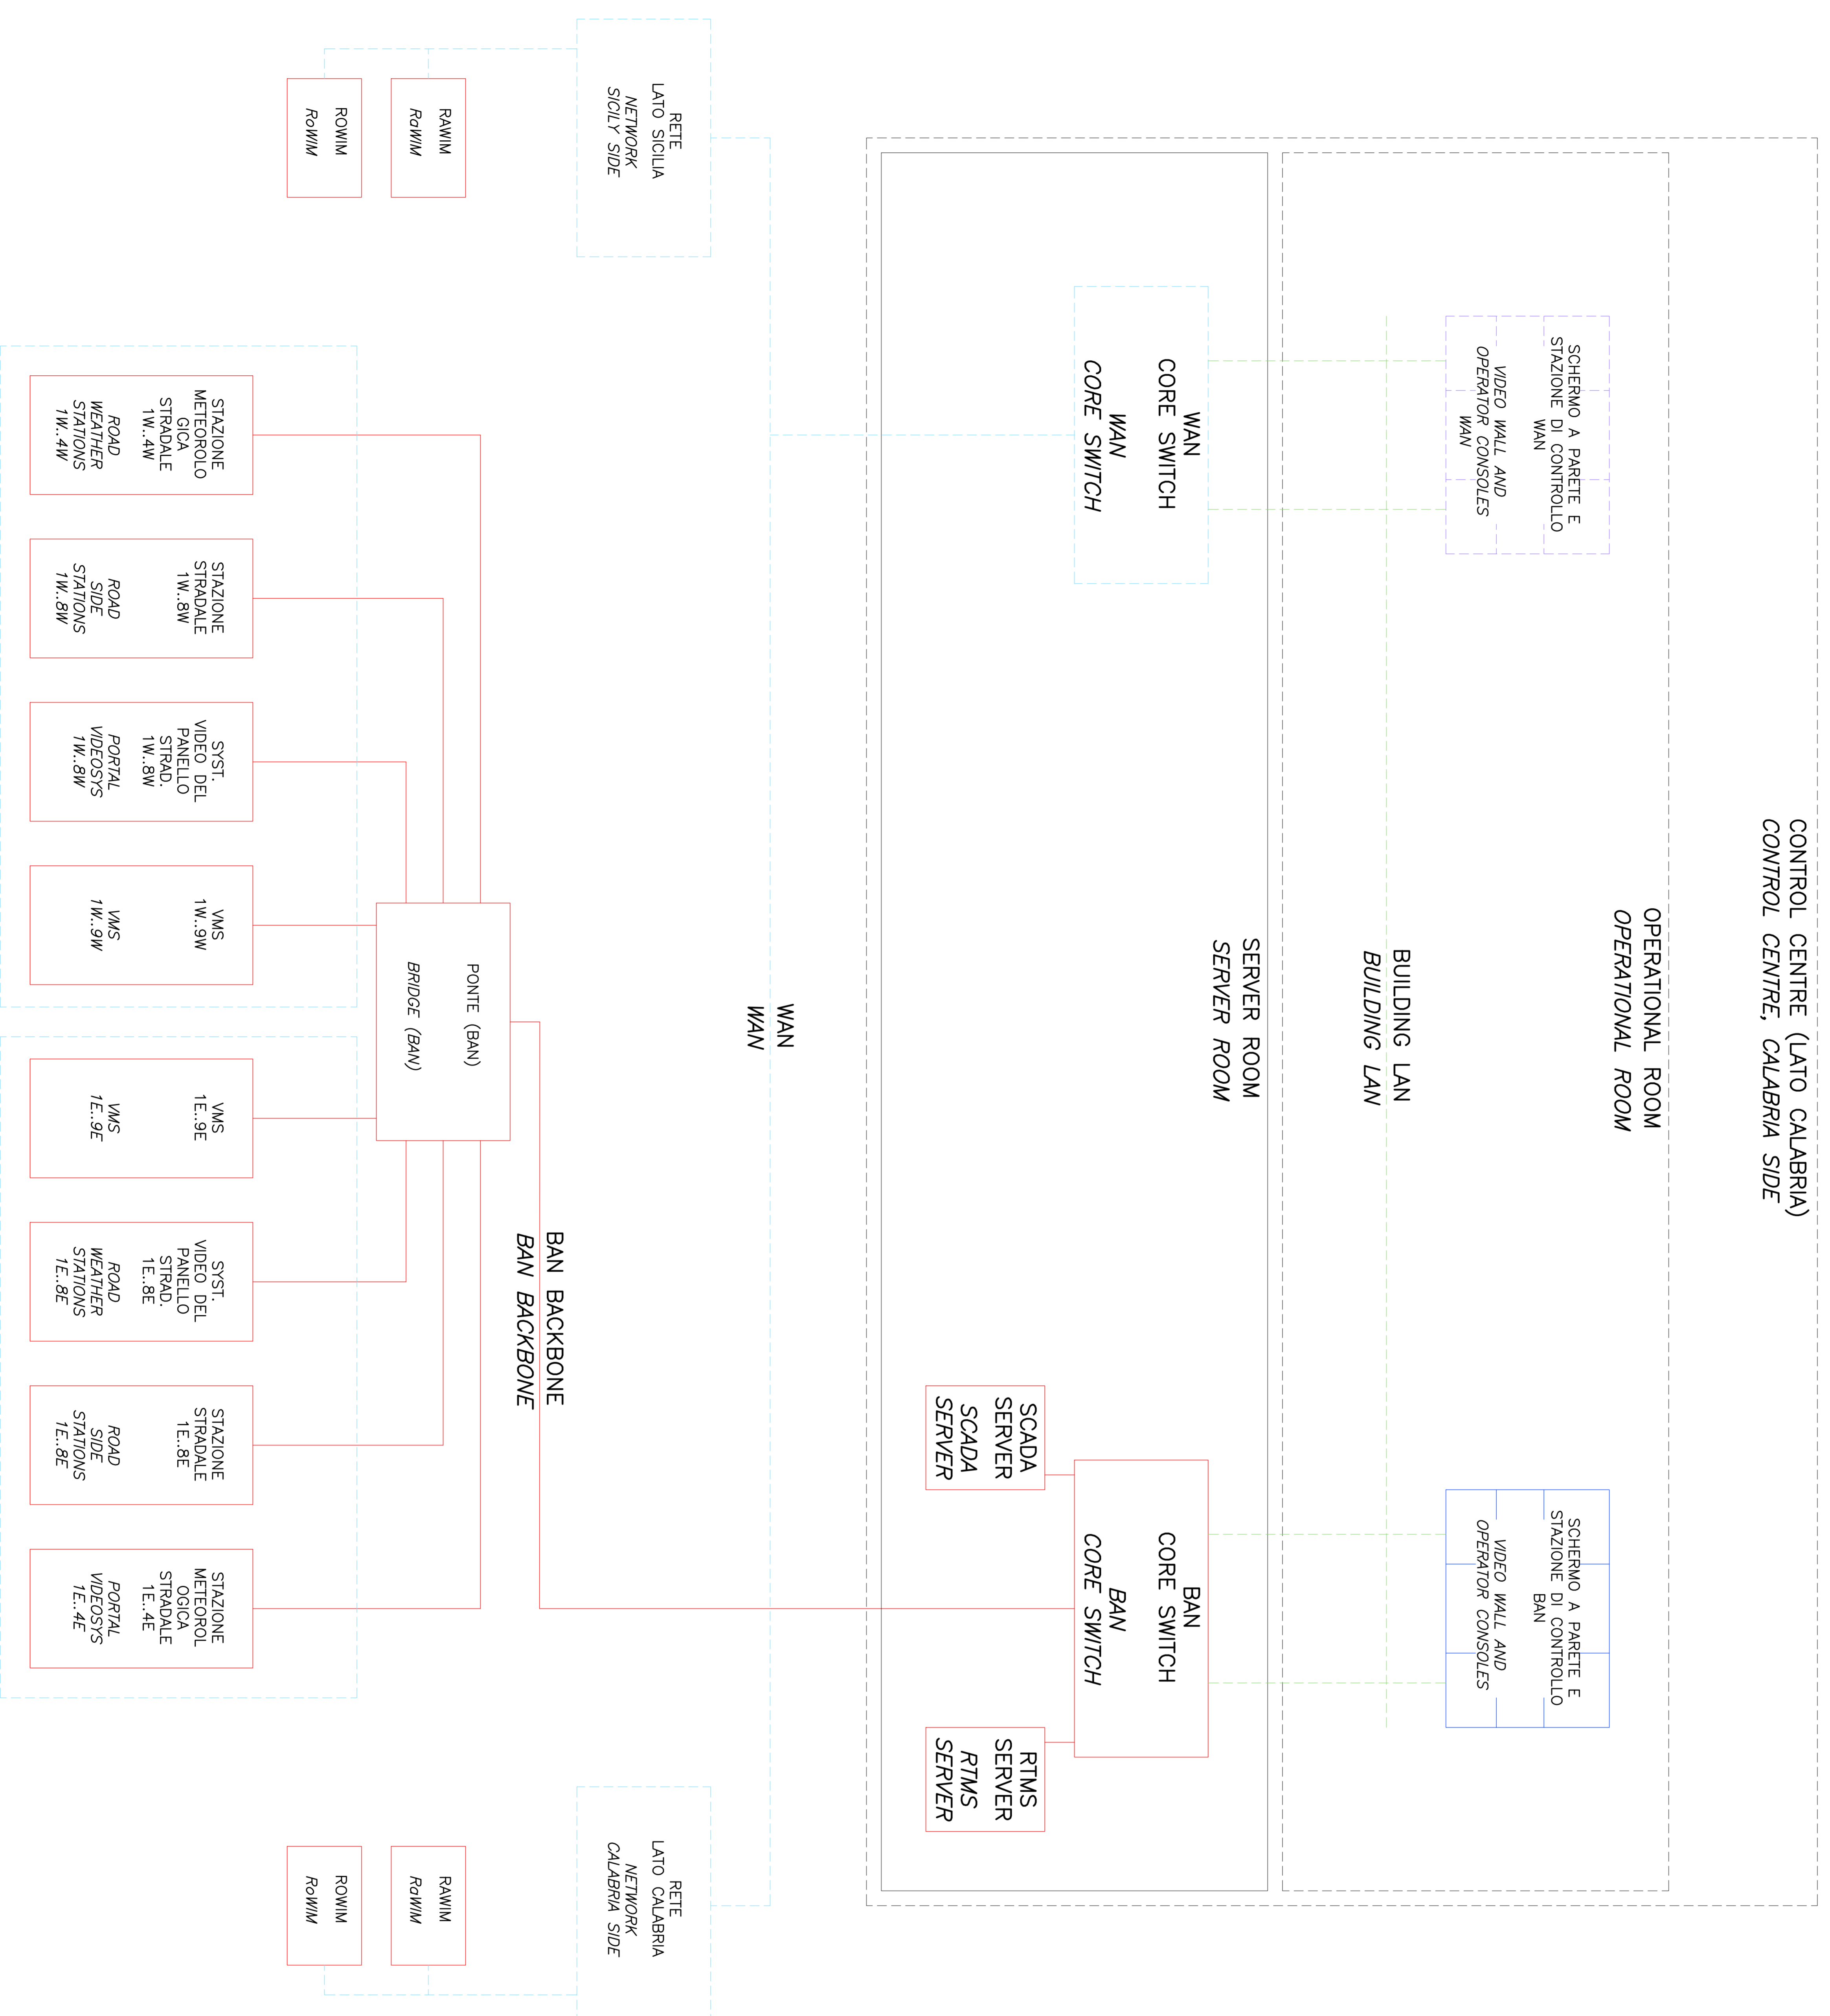

Stretto di Messina
 Consorzio per la gestione, l'edilizia e l'assistenza delle 19 Sida e 1 Centrale
 Via S. Maria, 10 - 98021 Messina - Sicilia
 Tel. 090 45111 - Fax 090 45112 - E-mail: info@stretto-di-messina.it

PONTE SULLO STRETTO DI MESSINA
 PROGETTO DEFINITIVO

EUROLINK S.C.A.R.L.
 Impiegato S.p.A. (Incorporata)
 SOCIETA' ITALIANA PER CONDOTTE FONICIA S.P.A. (Messina)
 COOPERATIVA INFORMATICA SIDEROMAR S.P.A. (Messina)
 ISHIMAWAKI, HANEDA HEAVY INDUSTRIES CO. LTD. (Messina)
 ACTI S.C.S.P.A. - CONSORCIO STRADALE (Messina)

COWI
 Ing. Erik Wike
 Project Manager (Ing. P. P. Marchiselli)
 T. CONTINENTE GENERALE
 STRETTO DI MESSINA
 Direttore Generale e Amministratore Delegato (Dott. P. Cucco)

OPERA D'ATTRAVERSAMENTO
 IMPIANTI TECNOLOGICI
 ESERCIZIO E MANUTENZIONE
 GESTIONE DEL TRAFFICO STRADALE - TMS
 DISTRIBUZIONE FUNZIONALE

BOI	DATA	ESSESIONE	BOI	ESSESIONE
10/07/2011	10/07/2011	10/07/2011	10/07/2011	10/07/2011
10/07/2011	10/07/2011	10/07/2011	10/07/2011	10/07/2011