



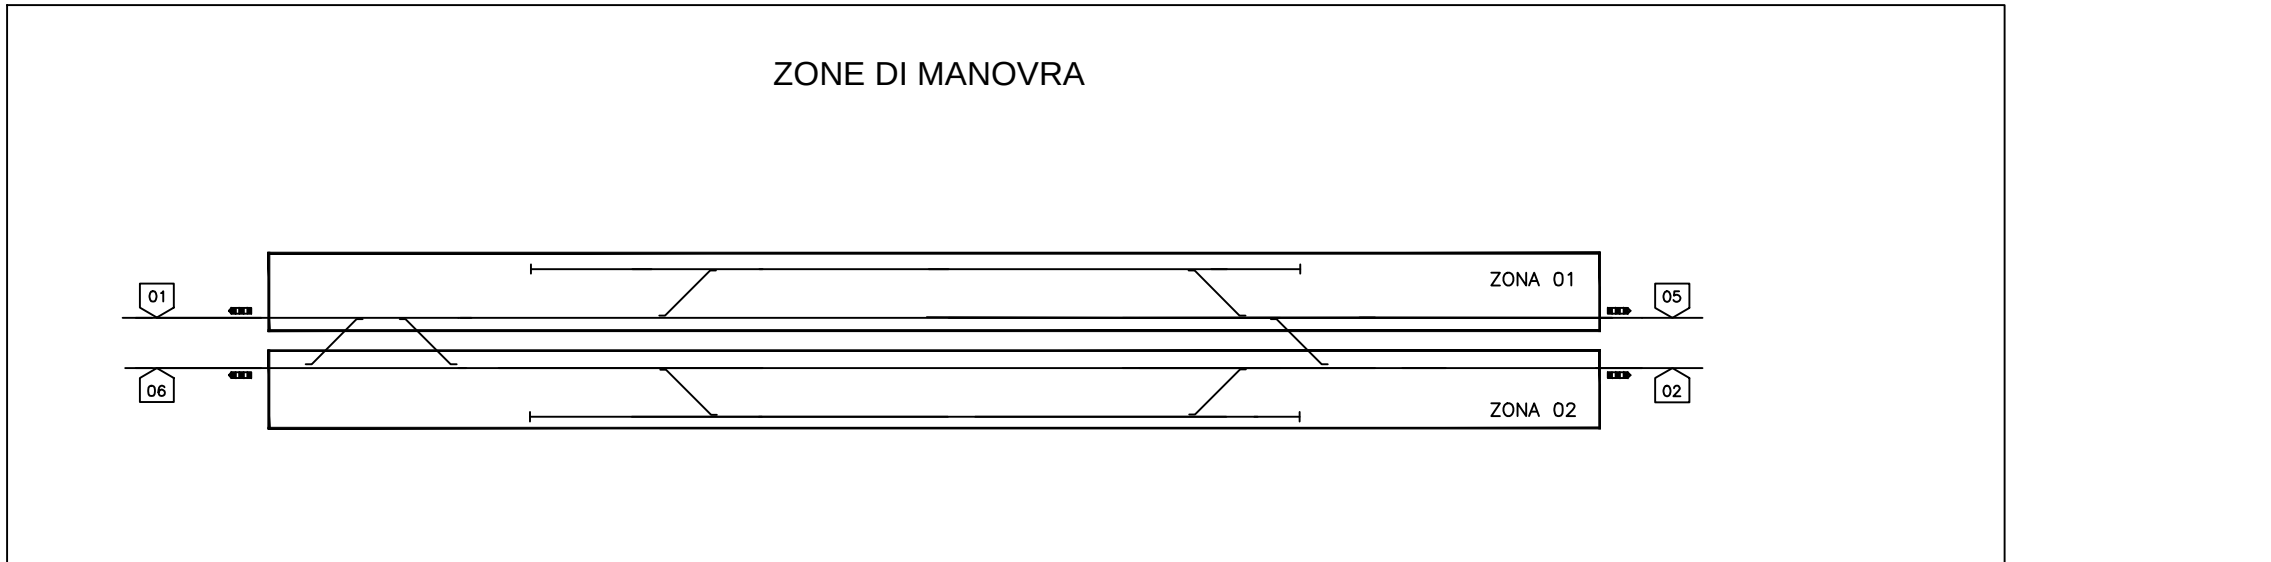

Letto Signal	Occ. Asse CDB	Distanza Occ. m.
G - RV - GxVx	110	20
G - RV - GxVx	210	20
G - RV	114	20
G - RV	513	20
G - RV	614	20
	213	20
/G - RV - GxVx	510	20
G - RV - GxVx	610	20
	615	20
	214	20
	115	20
	514	20
/x	525_1	20
/x	526	20
/x	538_1	20
/x	539_1	20

 

Eqn. 6.5

+850

km

S.05	
------	--

11 (R1539d) 539_2

PAVIA
PASCAL-3D+0 BSC 7 / 7 5 %[illegible]