




**PLANIMETRIA DI TRACCIAMENTO PALI DI FONDAZIONE**  
Scala: 1:200

PALI EDIFICIO MOTORI "A"			PALI EDIFICIO MOTORI "B"			
ID PALO	X (m)	Y (m)	TIPO	ID PALO	Y (m)	
101	-55.330.543	-74911.373	TIPO 1	201	23.604.751	-61.395.954
102	-55.266.689	-77.750.501	TIPO 1	202	24.186.188	-63.662.566
103	-55.186.463	-80.189.407	TIPO 1	203	24.916.711	-66.510.361
104	-55.055.480	-84.987.619	TIPO 1	204	26.109.402	-71.159.822
105	-54.989.989	-87.386.725	TIPO 1	205	26.705.748	-73.464.553
106	-54.859.007	-92.184.938	TIPO 1	206	27.898.439	-78.134.014
107	-54.793.516	-94.584.044	TIPO 1	207	28.494.785	-80.458.744
108	-54.662.534	-99.382.257	TIPO 1	208	29.687.476	-85.108.205
109	-54.582.307	-102.321.162	TIPO 1	209	30.418.000	-87.956.000
110	-54.518.459	-104.660.291	TIPO 1	210	30.999.437	-89.222.612
111	-48.915.771	-75.320.134	TIPO 1	211	28.704.391	-67.026.026
112	-47.537.433	-103.869.498	TIPO 1	212	27.285.828	-62.867.439
113	-40.559.667	-75.108.379	TIPO 1	213	28.016.352	-65.715.234
114	-39.780.323	-103.657.744	TIPO 1	214	29.209.043	-70.364.695
115	-33.578.646	-74.917.587	TIPO 1	215	29.805.389	-72.689.425
116	-33.514.792	-76.656.715	TIPO 1	216	30.998.060	-77.338.886
117	-33.434.566	-79.955.621	TIPO 1	217	31.594.426	-79.663.616
118	-33.303.583	-84.993.833	TIPO 1	218	32.787.117	-84.313.077
119	-33.238.092	-86.792.939	TIPO 1	219	33.517.641	-87.160.872
120	-33.107.110	-91.591.152	TIPO 1	220	34.099.078	-89.427.485
121	-33.041.619	-93.990.258	TIPO 1	221	35.633.942	-94.442.668
122	-32.910.637	-98.788.471	TIPO 1	222	40.730.655	-107.186.360
123	-32.830.410	-101.727.376	TIPO 1	223	41.150.570	-107.514.483
124	-32.766.557	-104.066.505	TIPO 1	224	48.247.084	-117.776.776
125	-30.379.838	-74.230.265	TIPO 1	225	47.781.948	-117.399.959
126	-30.315.984	-76.569.394	TIPO 1	226	48.363.385	-117.460.571
127	-30.235.757	-79.508.299	TIPO 1	227	49.033.908	-117.838.366
128	-30.104.775	-84.306.512	TIPO 1	228	50.286.600	-124.967.827
129	-30.039.284	-86.705.618	TIPO 1	229	50.882.945	-125.558.119
130	-29.908.302	-91.503.831	TIPO 1	230	52.075.637	-131.932.019
131	-29.842.811	-93.902.937	TIPO 1	231	52.671.982	-132.526.749
132	-29.711.829	-98.701.149	TIPO 1	232	53.864.674	-139.962.210
133	-29.631.602	-101.640.055	TIPO 1	233	54.095.197	-141.734.005
134	-29.567.748	-103.979.183	TIPO 1	234	55.176.634	-149.020.617

PALI FOND. MOTORI EDIFICIO "A"			PALI FOND. MOTORI EDIFICIO "B"			
ID PALO	X (m)	Y (m)	TIPO	ID PALO	Y (m)	
301	-52.790.736	-80.916.196	TIPO 2	401	31.162.623	-65.725.677
302	-52.704.996	-84.115.047	TIPO 2	402	31.956.218	-68.825.710
303	-52.594.263	-88.113.515	TIPO 2	403	32.951.660	-72.699.868
304	-54.268.522	-91.312.366	TIPO 2	404	33.745.255	-75.799.862
305	-52.397.789	-95.310.833	TIPO 2	405	34.740.697	-79.644.062
306	-52.312.049	-98.509.685	TIPO 2	406	35.934.292	-82.774.093
307	-48.692.208	-80.806.341	TIPO 2	407	35.134.541	-64.708.883
308	-48.606.468	-84.005.192	TIPO 2	408	35.928.136	-67.808.916
309	-48.495.735	-88.003.660	TIPO 2	409	36.923.578	-71.983.075
310	-48.409.994	-91.202.511	TIPO 2	410	37.717.173	-74.783.308
311	-48.299.261	-95.200.979	TIPO 2	411	38.712.615	-78.657.266
312	-48.213.521	-98.399.830	TIPO 2	412	39.906.210	-81.757.299
313	-44.593.680	-80.696.487	TIPO 2	413	39.106.458	-63.692.089
314	-44.507.940	-83.895.338	TIPO 2	414	39.900.054	-66.792.123
315	-44.397.206	-87.893.805	TIPO 2	415	40.895.495	-70.666.261
316	-44.311.466	-91.092.656	TIPO 2	416	41.989.991	-74.786.314
317	-44.200.733	-95.091.124	TIPO 2	417	42.684.532	-77.640.472
318	-44.114.993	-98.289.975	TIPO 2	418	43.478.128	-80.740.505
319	-40.495.152	-80.586.632	TIPO 2	419	43.078.376	-62.675.295
320	-40.409.412	-83.785.483	TIPO 2	420	43.871.971	-65.775.329
321	-40.298.678	-87.783.951	TIPO 2	421	44.867.413	-69.649.467
322	-40.212.938	-90.982.802	TIPO 2	422	45.661.008	-72.749.530
323	-40.102.205	-94.981.270	TIPO 2	423	46.656.450	-76.623.678
324	-40.016.465	-98.180.121	TIPO 2	424	47.450.045	-79.723.712
325	-36.396.624	-80.476.777	TIPO 2	425	47.050.294	-61.658.501
326	-36.310.884	-83.675.628	TIPO 2	426	47.843.889	-64.758.535
327	-36.200.150	-87.674.096	TIPO 2	427	48.939.331	-69.631.693
328	-36.114.410	-90.872.947	TIPO 2	428	49.632.926	-71.732.726
329	-36.003.677	-94.871.415	TIPO 2	429	50.628.368	-75.606.884
330	-35.917.937	-98.070.266	TIPO 2	430	51.421.963	-78.706.918

PALI FOND. CAMINI EDIFICIO "A"			PALI FOND. CAMINI EDIFICIO "B"			
ID PALO	X (m)	Y (m)	TIPO	ID PALO	Y (m)	
501	-9117.283	-79.529.298	TIPO 3	601	1.043.560	-73.253.782
502	-8.919.046	-83.127.958	TIPO 3	602	1.938.101	-76.748.878
503	-8.820.810	-86.726.617	TIPO 3	603	2.932.619	-80.227.974
504	-8.722.573	-90.325.277	TIPO 3	604	3.727.138	-83.715.070
505	-8.624.336	-93.923.936	TIPO 3	605	4.621.656	-87.202.165
506	-8.526.100	-97.522.595	TIPO 3	606	5.516.175	-90.689.261
507	-4.416.623	-79.431.063	TIPO 3	607	4.530.678	-72.359.264
508	-5.320.387	-83.029.721	TIPO 3	608	5.425.197	-75.846.360
509	-5.222.150	-86.628.380	TIPO 3	609	6.319.715	-79.333.455
510	-5.123.913	-90.227.040	TIPO 3	610	7.214.234	-82.820.551
511	-5.025.677	-93.825.699	TIPO 3	611	8.108.752	-86.307.647
512	-4.927.440	-97.424.359	TIPO 3	612	9.003.271	-89.794.742

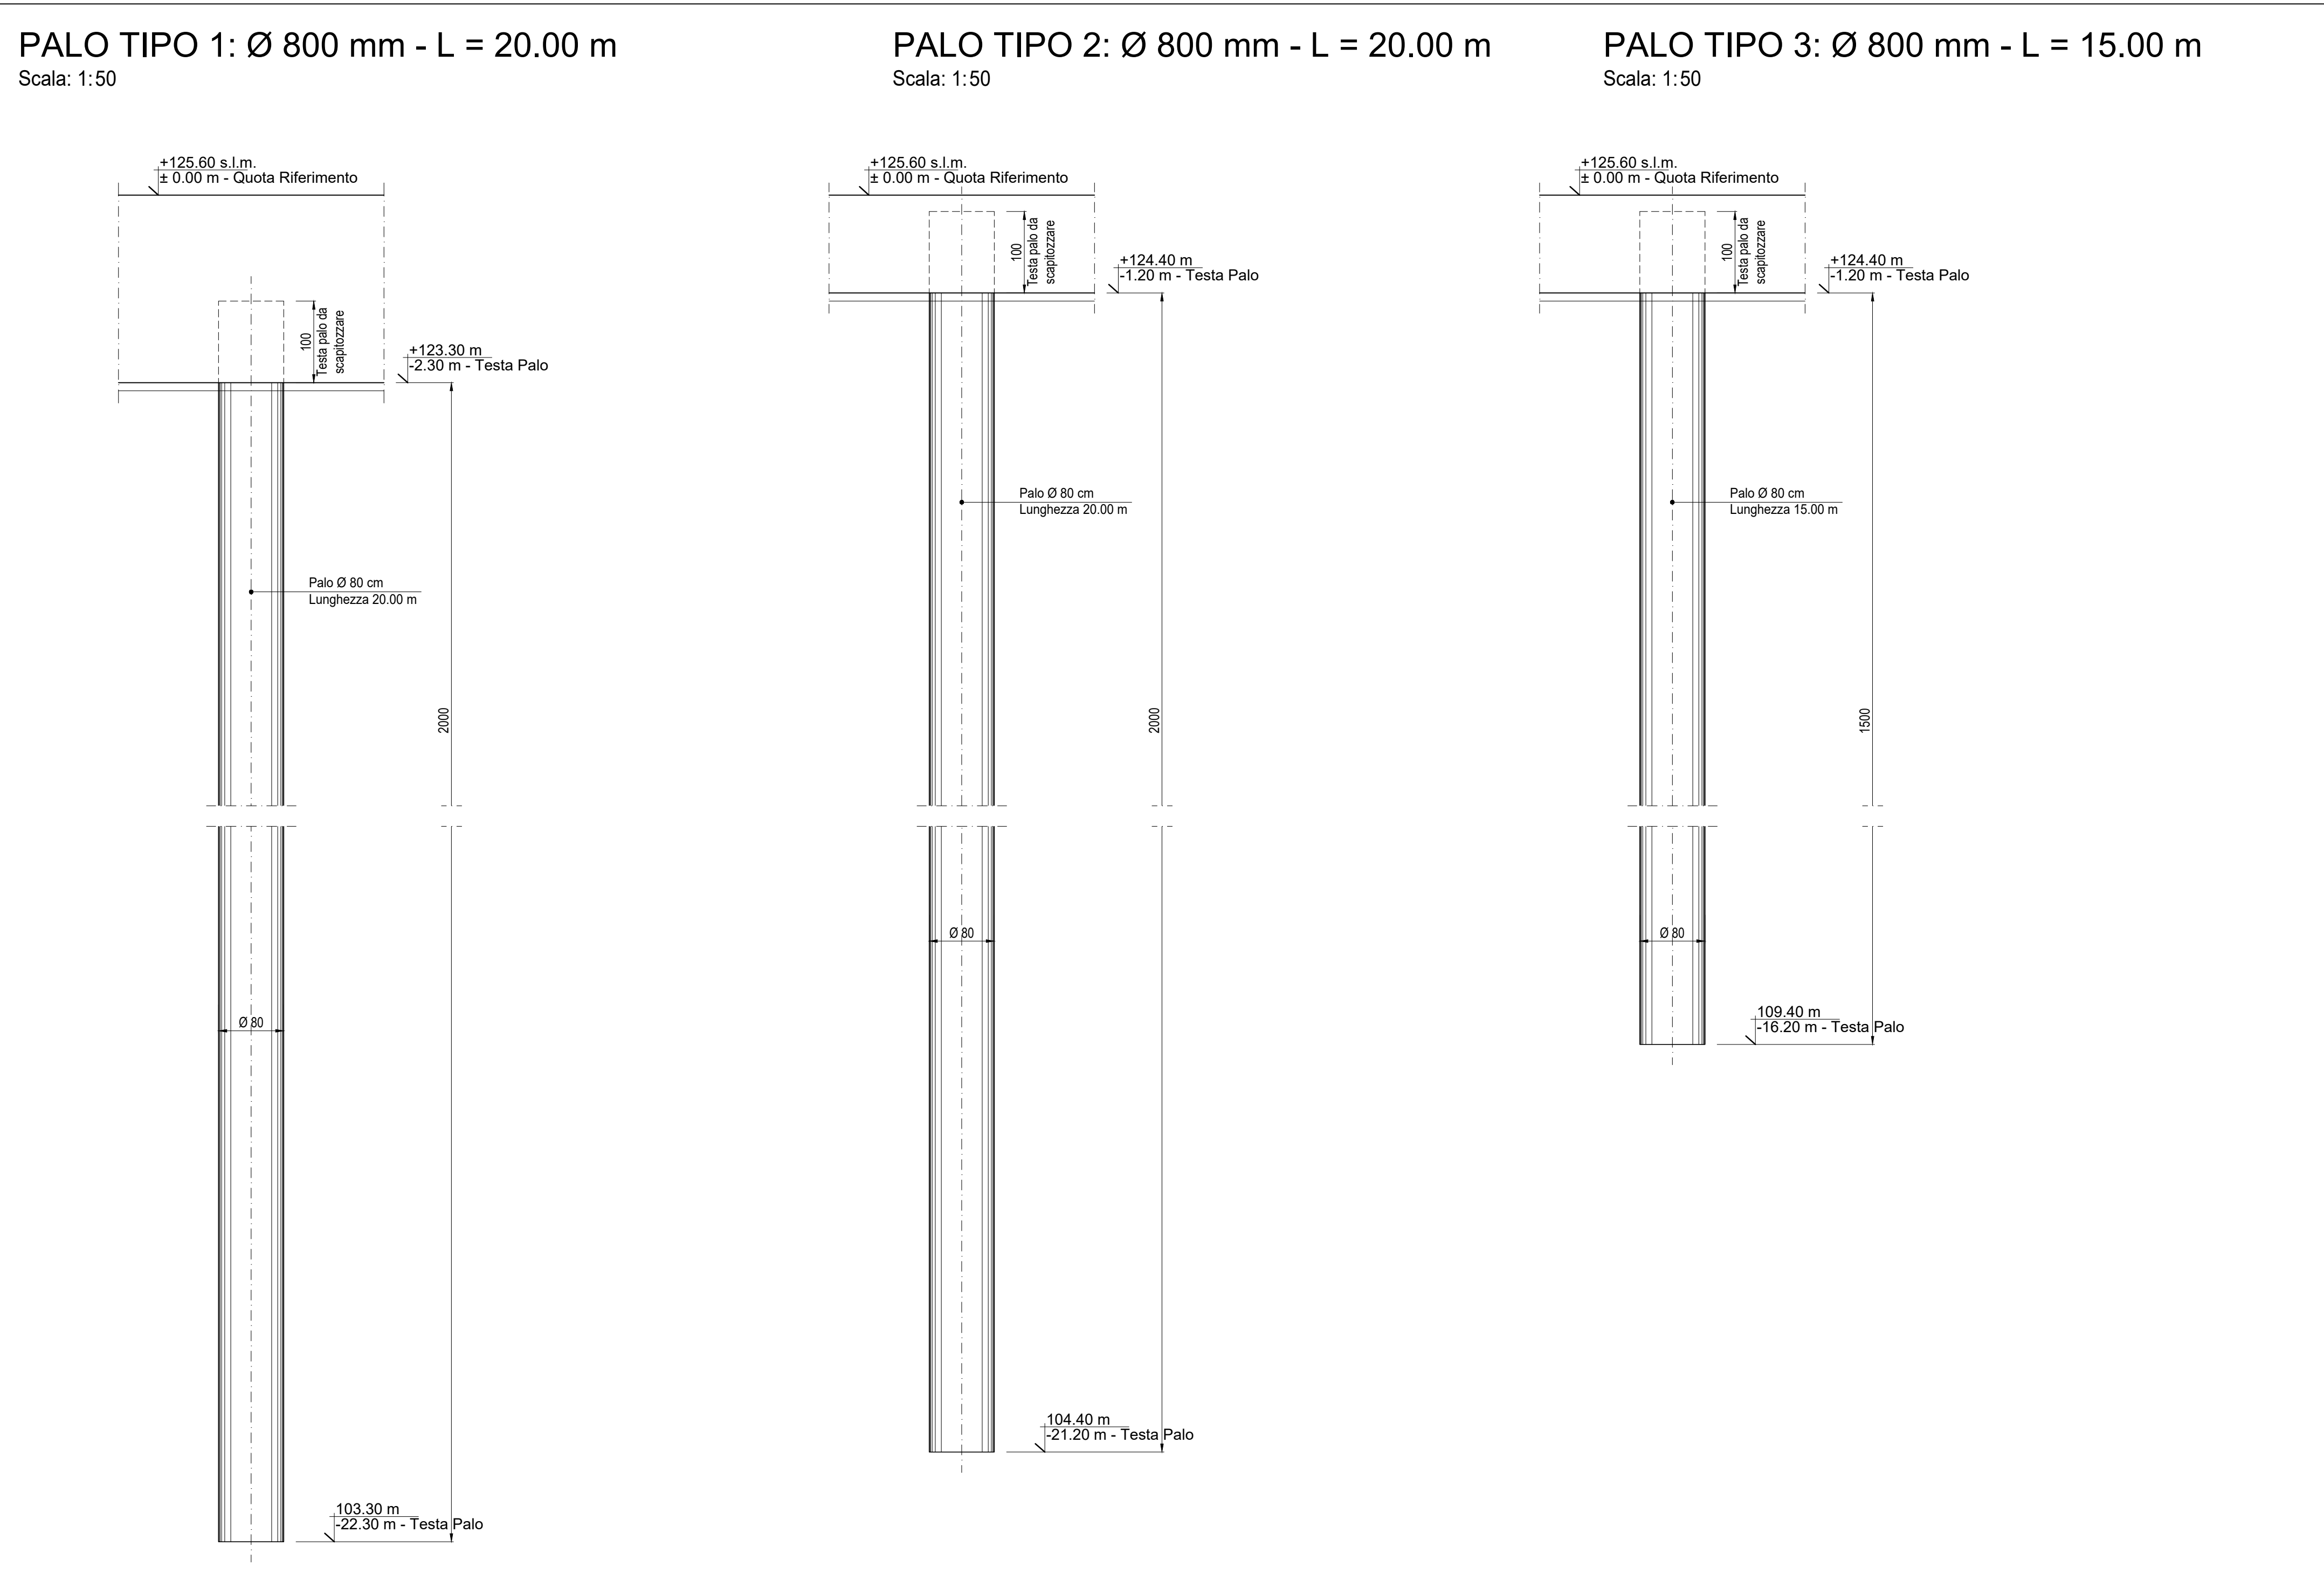

**NOTE**  
(1) Tutte le dimensioni sono espresse in cm  
(2) Tutte le quote altimetriche sono espresse in metri

**CARATTERISTICHE DEI MATERIALI**  
Calcestruzzo per opere di fondazione classe C25/30 (UNI EN 206-1)  
Massima dimensione aggregati ..... 425 mm  
Classe di consistenza: ..... S4 (UNI EN 206-1)  
Classe di esposizione: ..... XXIX (UNI EN 206-1)  
Rapporto acqua/cemento massimo: ..... 0.60. Dosaggio minimo cemento 300 kg/m³  
Copripetro nominale armature 30 mm  
ACCIAIO IN BARRE PER CALCESTRUZZO  
B 450 C Salvo e controllato in stabilimento  
ACCIAIO PER CARPENTERIA FONDICA  
S 235JR (Fe 360B) UNI EN 10025 (1.1.3.4.1 delle NTC)  
GROUT DI SIGILLATURA - malta antiritiro  
f'c min ..... 40 N/mm²  
TIRAFONDI  
Barre filettate in acciaio zincato classe 8.8

Q.ta ± 0.00 = 125.60 m S.l.m

Stamp area containing professional seals, a revision table, and project information. The revision table includes columns for revision number, date, description, and approval. Project information includes the company name 'INGEGNERIA', drawing title 'PLANIMETRIA TRACCIAMENTO PALI', and drawing number 'CSP-CTCH-100085-IMAG-00-00\_Plan\_Pali'.