


PROFILO LONGITUDINALE
Scala 1:20000

SONDAGGIO	Pz11	Pz12	Pz13	Pz14	Pz15
POSIZIONE RISSETTO ALL'USSE	Lato valle	Lato valle	Lato valle	Lato valle	Lato valle
DISTANZA ASSE STRADA	30 m	100 m	80 m	22 m	70 m
INDAGINI DIRETTE					
SEZIONE DI CALCOLO PER TRINCEA (T)					
TRINCEA STRADALE (T)					

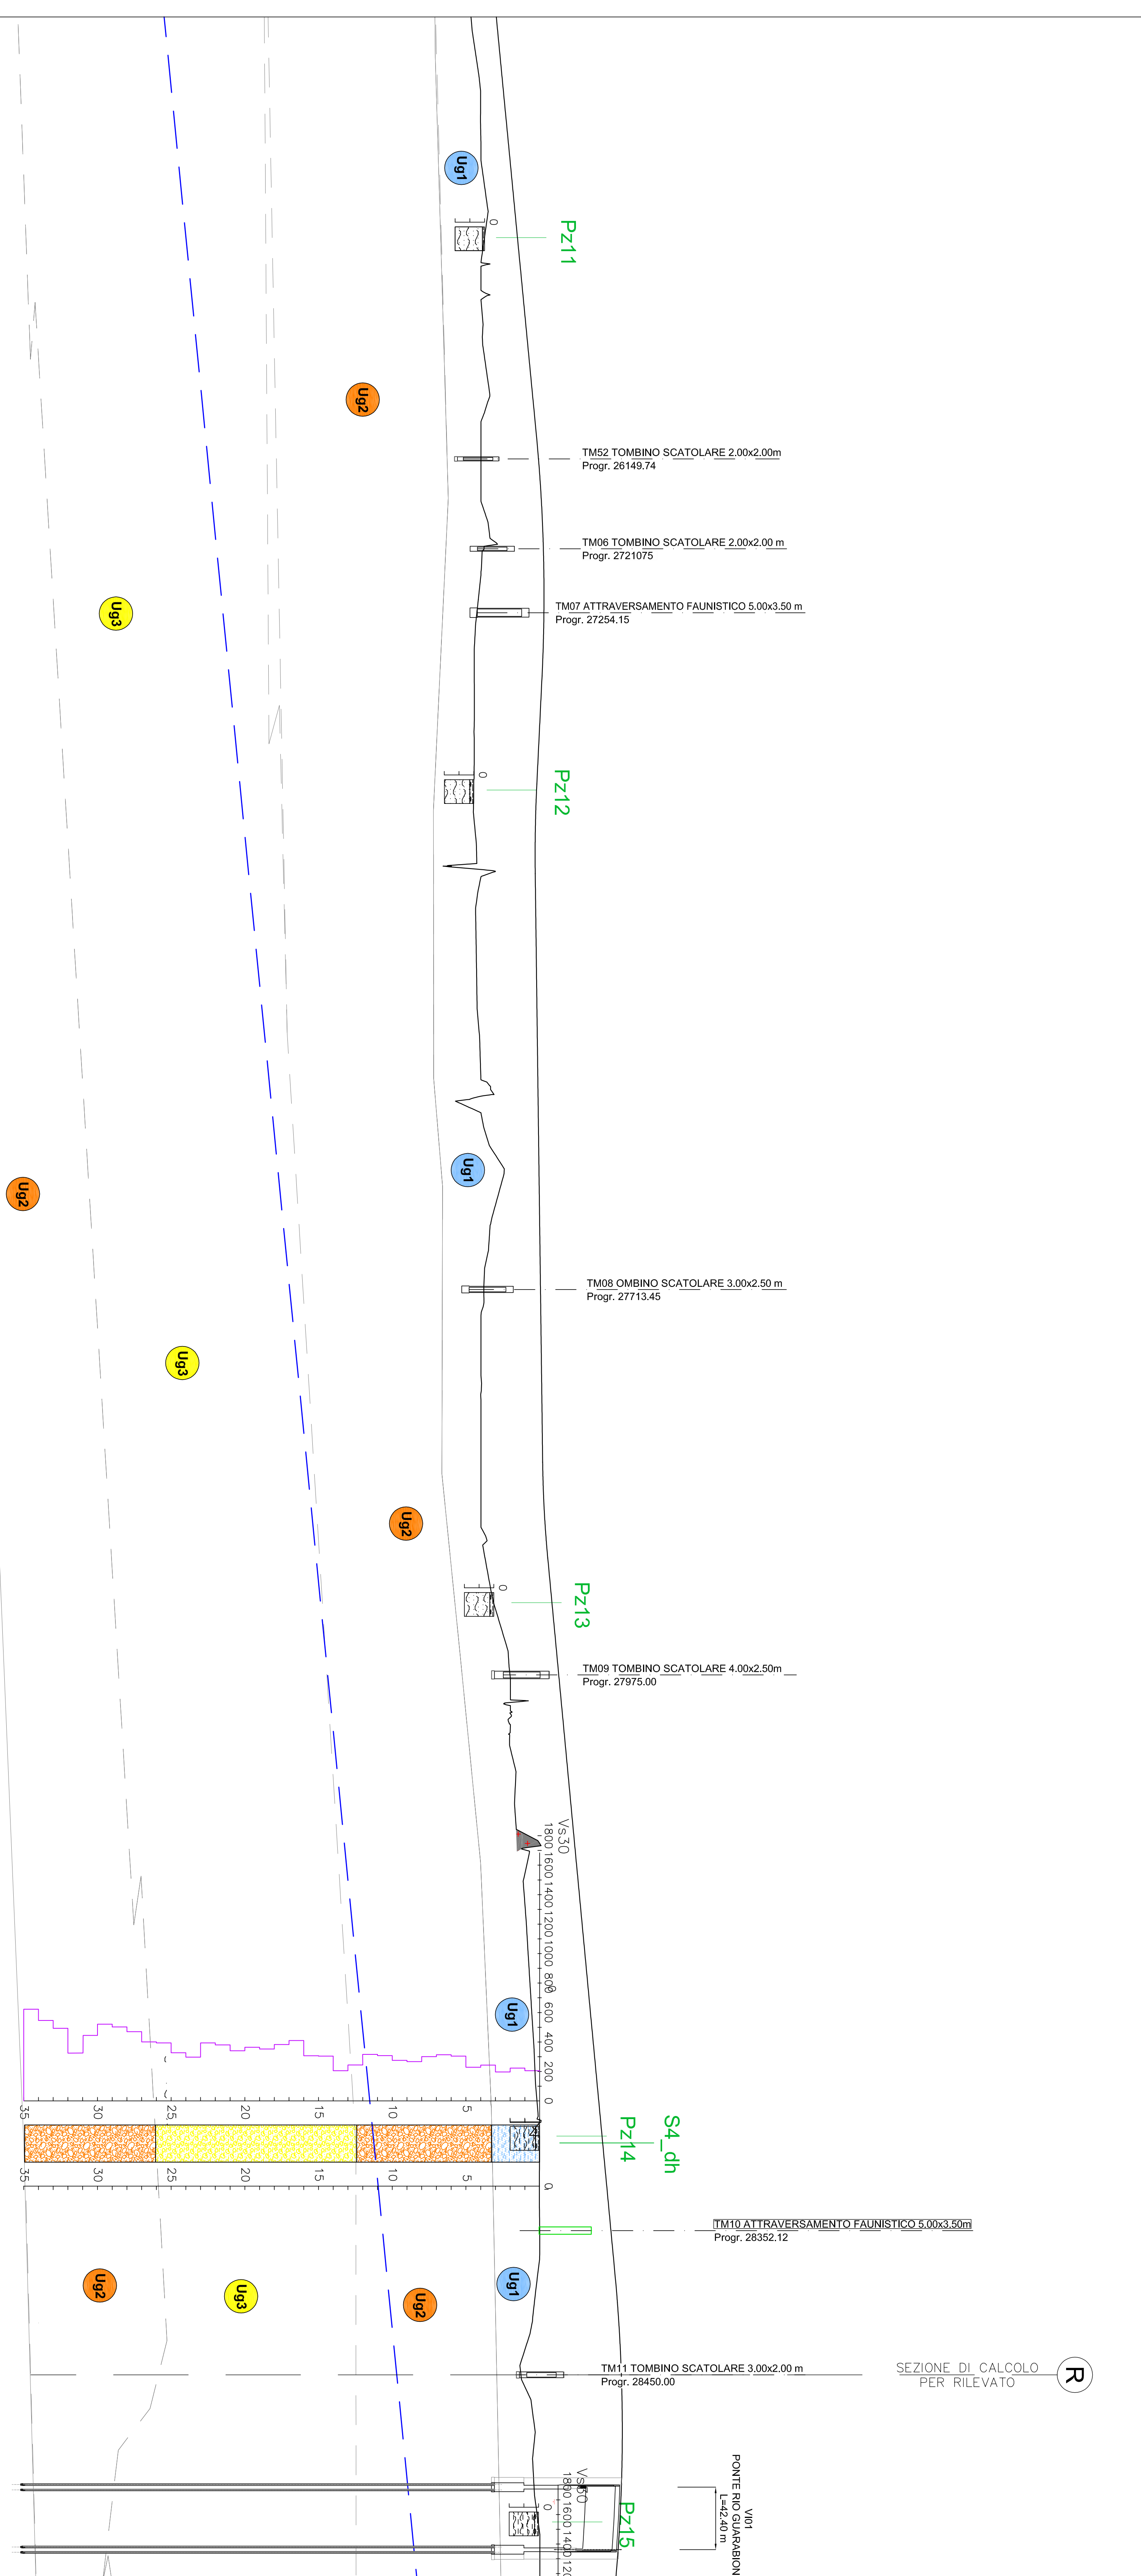

OTR. REF. 188.50

NUMERO SEZIONI	24	25	26	
