


**PROFILO**  
SCALA 1:1000

LIVELLETTE

Diff. di quota  
Distanza  
Pendenza (%)

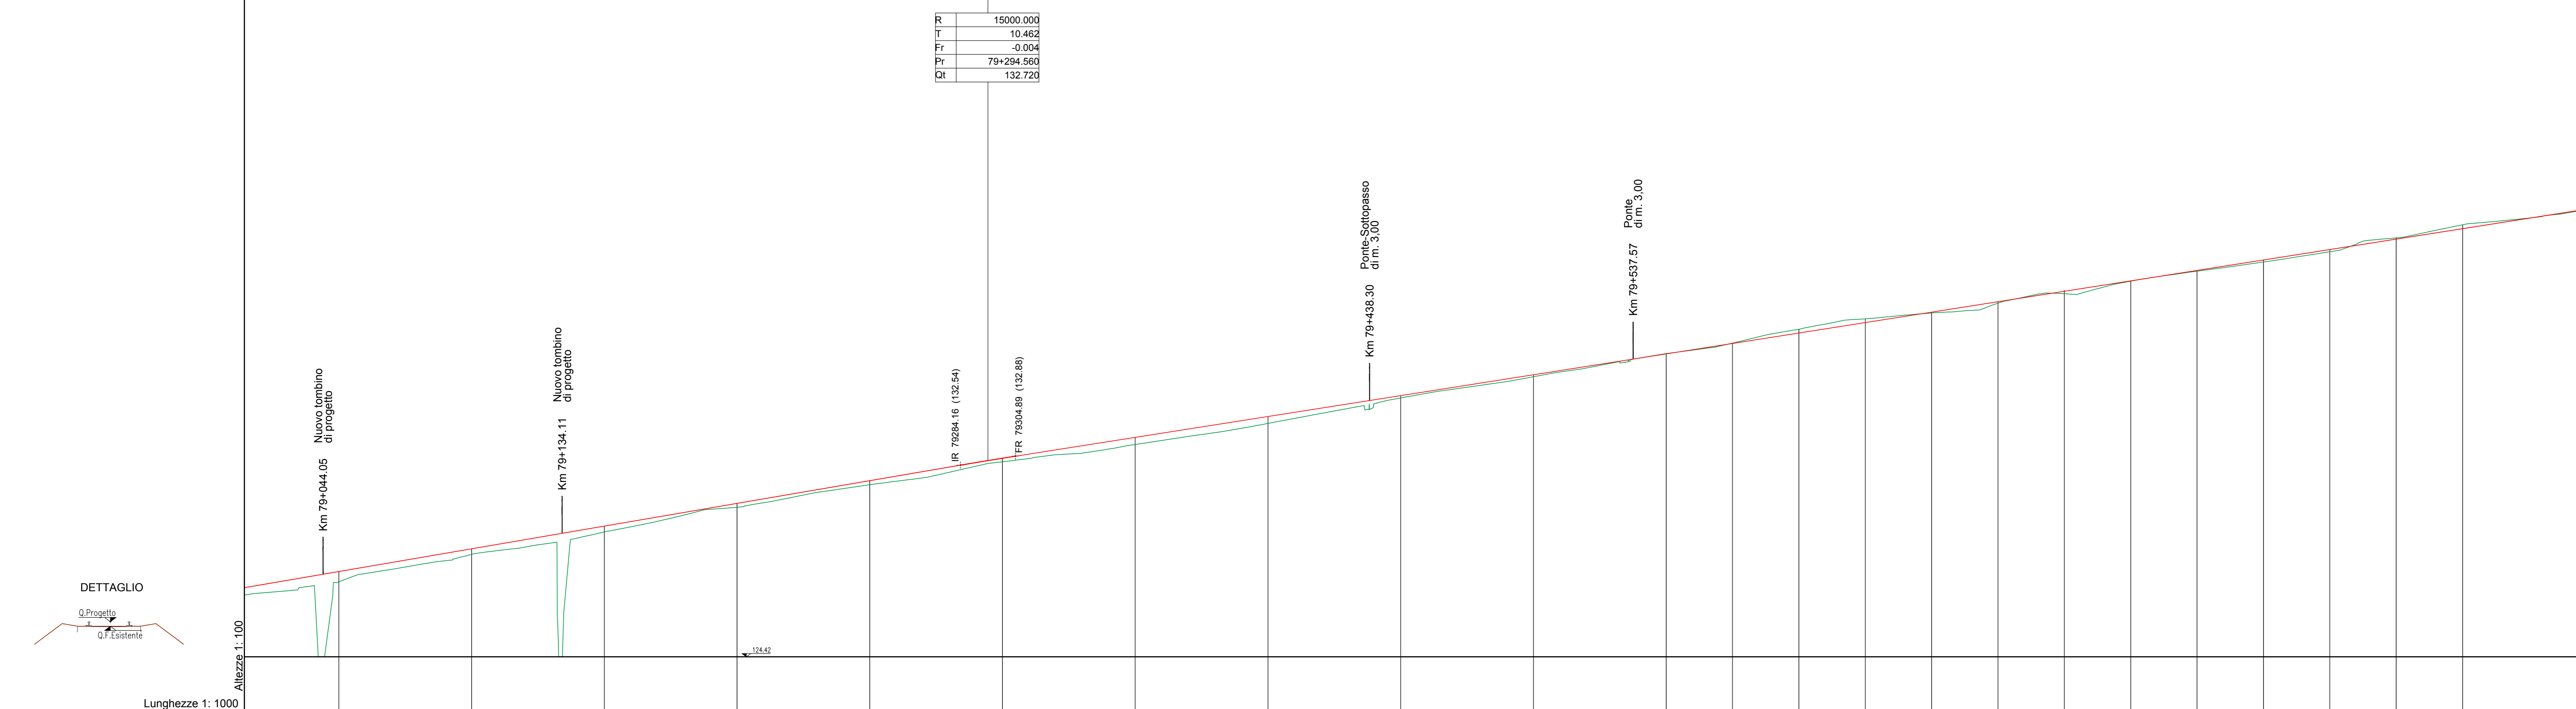

DETTAGLIO

Altezza 1:100

Lunghezze 1:1000

No. SEZIONI	107	108	109	110	111	112	113	114	115	116	117	118	119	120	121	122	123	124	125	126	127	128	129	
DISTANZE PROGRESSIVE	79000.000	79100.000	79150.000	79200.000	79250.000	79300.000	79350.000	79400.000	79450.000	79500.000	79550.000	79600.000	79650.000	79700.000	79750.000	79800.000	79850.000	79900.000	79950.000	80000.000	80050.000	80100.000	80150.000	80200.000	
DISTANZE PARZIALI	50.000	50.000	50.000	50.000	50.000	50.000	50.000	50.000	50.000	50.000	25.000	25.000	25.000	25.000	25.000	25.000	25.000	25.000	25.000	25.000	25.000	25.000	25.000	50.000	
QUOTE TERRENO	-128.524	-128.335	-128.148	-130.240	-129.389	-130.024	-130.240	-130.895	-131.100	-131.791	-131.804	-132.895	-133.320	-133.241	-134.106	-134.114	-134.979	-134.896	-135.073	-135.941	-135.895	-136.874	-136.746	-137.141	-137.141	-137.659	-137.659	-138.007	-138.277	-138.277	-138.645	-138.645	-139.002	-139.002	-139.352	-139.352	-139.699	-139.699	-140.047	-140.047	-140.397	-140.397	-140.745	-140.745	-141.093	-141.093	-141.441	-141.441	-141.789	-141.789	-142.137	-142.137	-142.485	-142.485	-142.833	-142.833	-143.181	-143.181	-143.529	-143.529	-143.877	-143.877	-144.225	-144.225	-144.573	-144.573	-144.921	-144.921	-145.269	-145.269	-145.617	-145.617	-145.965	-145.965	-146.313	-146.313	-146.661	-146.661	-147.009	-147.009	-147.357	-147.357	-147.705	-147.705	-148.053	-148.053	-148.401	-148.401	-148.749	-148.749	-149.097	-149.097	-149.445	-149.445	-149.793	-149.793	-150.141	-150.141	-150.489	-150.489	-150.837	-150.837	-151.185	-151.185	-151.533	-151.533	-151.881	-151.881	-152.229	-152.229	-152.577	-152.577	-152.925	-152.925	-153.273	-153.273	-153.621	-153.621	-153.969	-153.969	-154.317	-154.317	-154.665	-154.665	-155.013	-155.013	-155.361	-155.361	-155.709	-155.709	-156.057	-156.057	-156.405	-156.405	-156.753	-156.753	-157.101	-157.101	-157.449	-157.449	-157.797	-157.797	-158.145	-158.145	-158.493	-158.493	-158.841	-158.841	-159.189	-159.189	-159.537	-159.537	-159.885	-159.885	-160.233	-160.233	-160.581	-160.581	-160.929	-160.929	-161.277	-161.277	-161.625	-161.625	-161.973	-161.973	-162.321	-162.321	-162.669	-162.669	-163.017	-163.017	-163.365	-163.365	-163.713	-163.713	-164.061	-164.061	-164.409	-164.409	-164.757	-164.757	-165.105	-165.105	-165.453	-165.453	-165.801	-165.801	-166.149	-166.149	-166.497	-166.497	-166.845	-166.845	-167.193	-167.193	-167.541	-167.541	-167.889	-198.861	-199.209	-199.209	-199.557	-199.557	-199.905	-199.905	-200.253	-200.253	-200.601	-200.601	-200.949	-200.949	-201.297	-201.297	-201.645	-201.645	-201.993	-201.993	-202.341	-202.341	-202.689	-202.689	-203.037	-203.037	-203.385	-203.385	-203.733	-203.733	-204.081	-204.081	-204.429	-204.429	-204.777	-204.777	-205.125	-205.125	-205.473	-205.473	-205.821	-205.821	-206.169	-206.169	-206.517	-206.517	-206.865	-206.865	-207.213	-207.213	-207.561	-207.561	-207.909	-207.909	-208.257	-208.257	-208.605	-208.605	-208.953	-208.953	-209.301	-209.301	-209.649	-209.649	-209.997	-209.997	-210.345	-210.345	-210.693	-210.693	-211.041	-211.041	-211.389	-211.389	-211.737	-211.737	-212.085	-212.085	-212.433	-212.433	-212.781	-212.781	-213.129	-213.129	-213.477	-213.477	-213.825	-213.825	-214.173	-214.173	-214.521	-214.521	-214.869	-214.869	-215.217	-215.217	-215.565	-215.565	-215.913	-215.913	-216.261	-216.261	-216.609	-216.609	-216.957	-216.957	-217.305	-217.305	-217.653	-217.653	-218.001	-218.001	-218.349	-218.349	-218.697	-218.697	-219.045	-219.045	-219.393	-219.393	-219.741	-219.741	-220.089	-220.089	-220.437	-220.437	-220.785	-220.785	-221.133	-221.133	-221.481	-221.481	-221.829	-221.829	-222.177	-222.177	-222.525	-222.525	-222.873	-222.873	-223.221	-223.221	-223.569	-223.569	-223.917	-223.917	-224.265	-224.265	-224.613	-224.613	-224.961	-224.961	-225.309	-225.309	-225.657	-225.657	-226.005	-226.005	-226.353	-226.353	-226.701	-226.701	-227.049	-227.049	-227.397	-227.397	-227.745	-227.745	-228.093	-228.093	-228.441	-228.441	-228.789	-228.789	-229.137	-229.137	-229.485	-229.485	-229.833	-276.465	-276.465	-276.813	-276.813