

PROTEZIONE MARGINE LATERALE SU SEDIME NATURALE





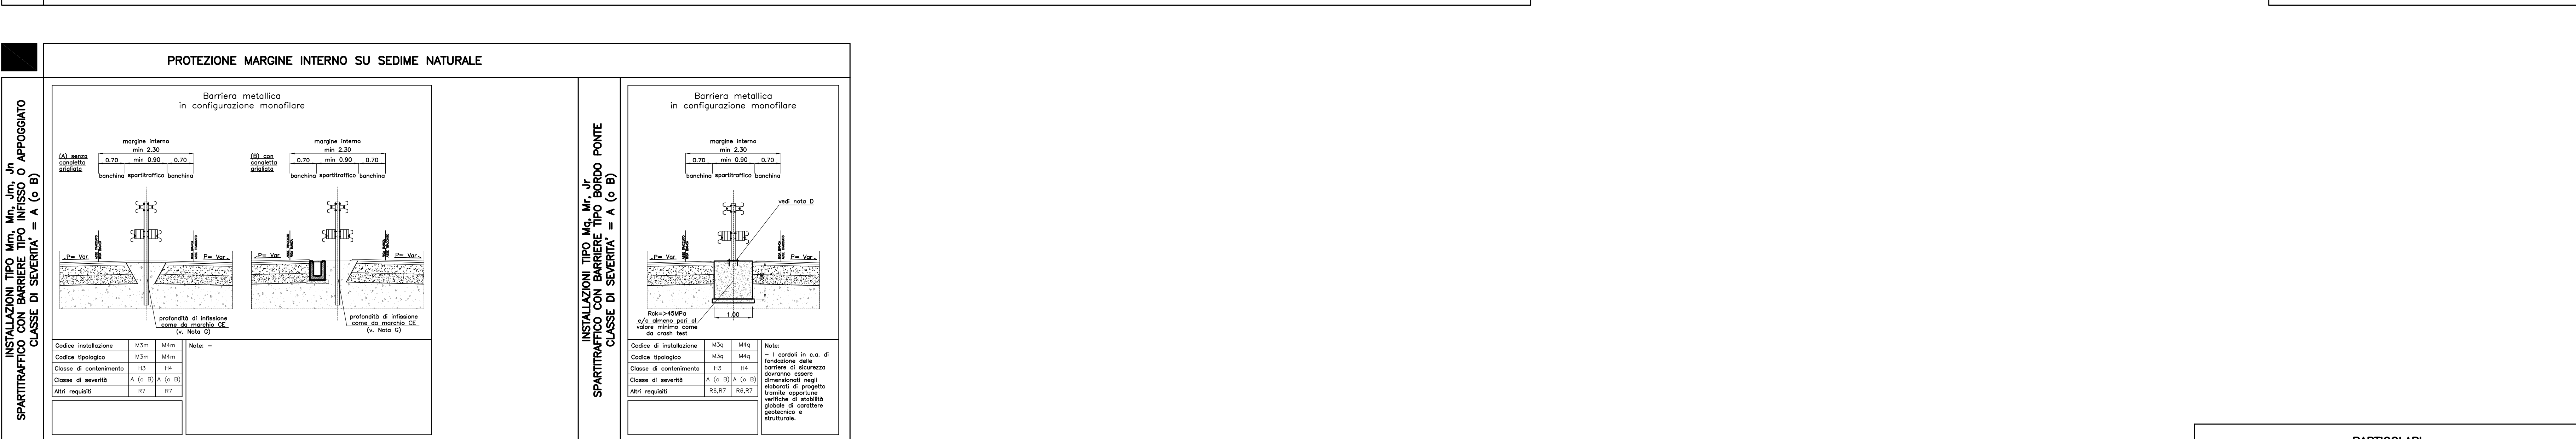


Table with 2 columns: ALTRI REQUISITI (Other requirements) and NOTE GENERALI (General notes). It lists technical specifications for barrier materials and installation conditions.

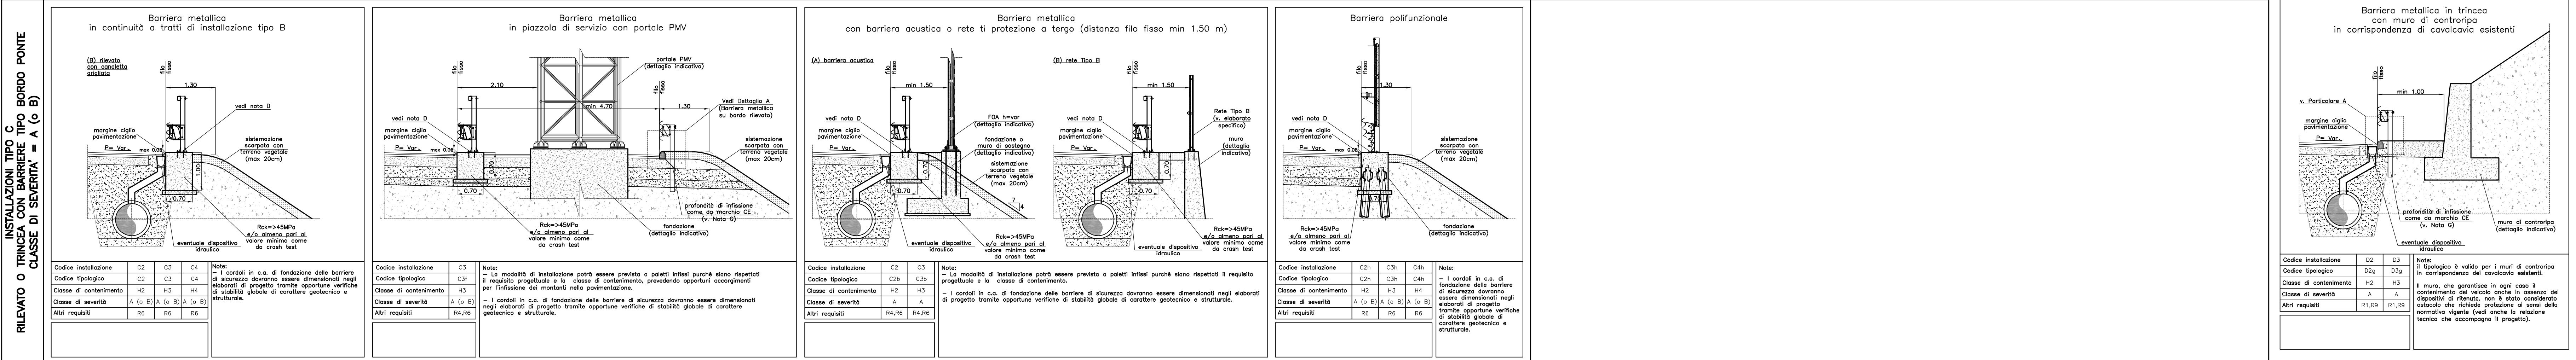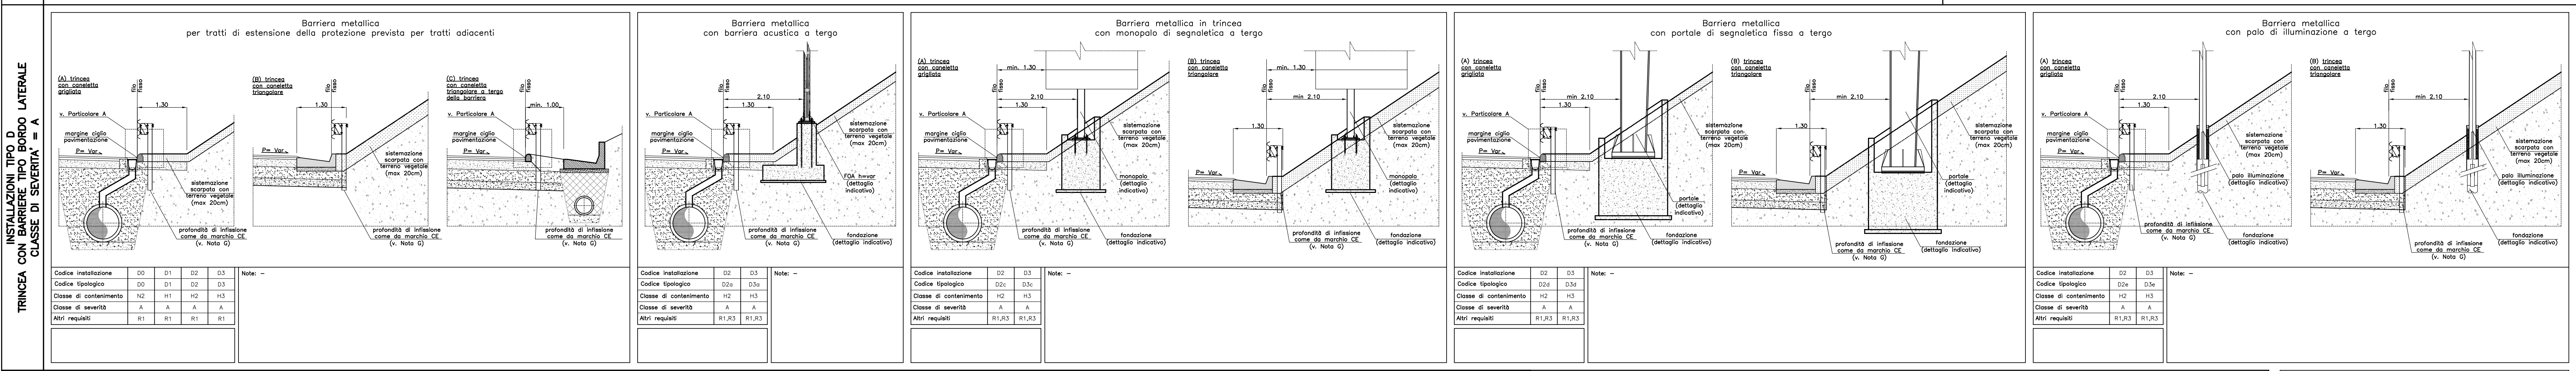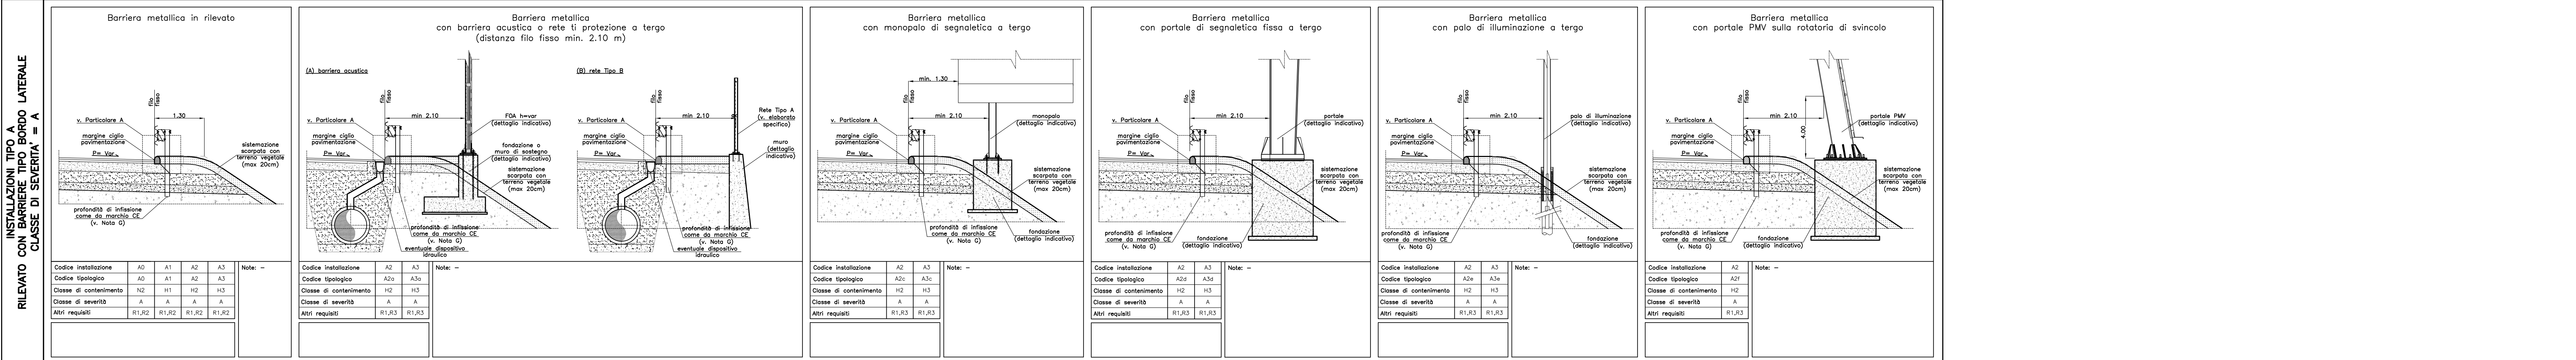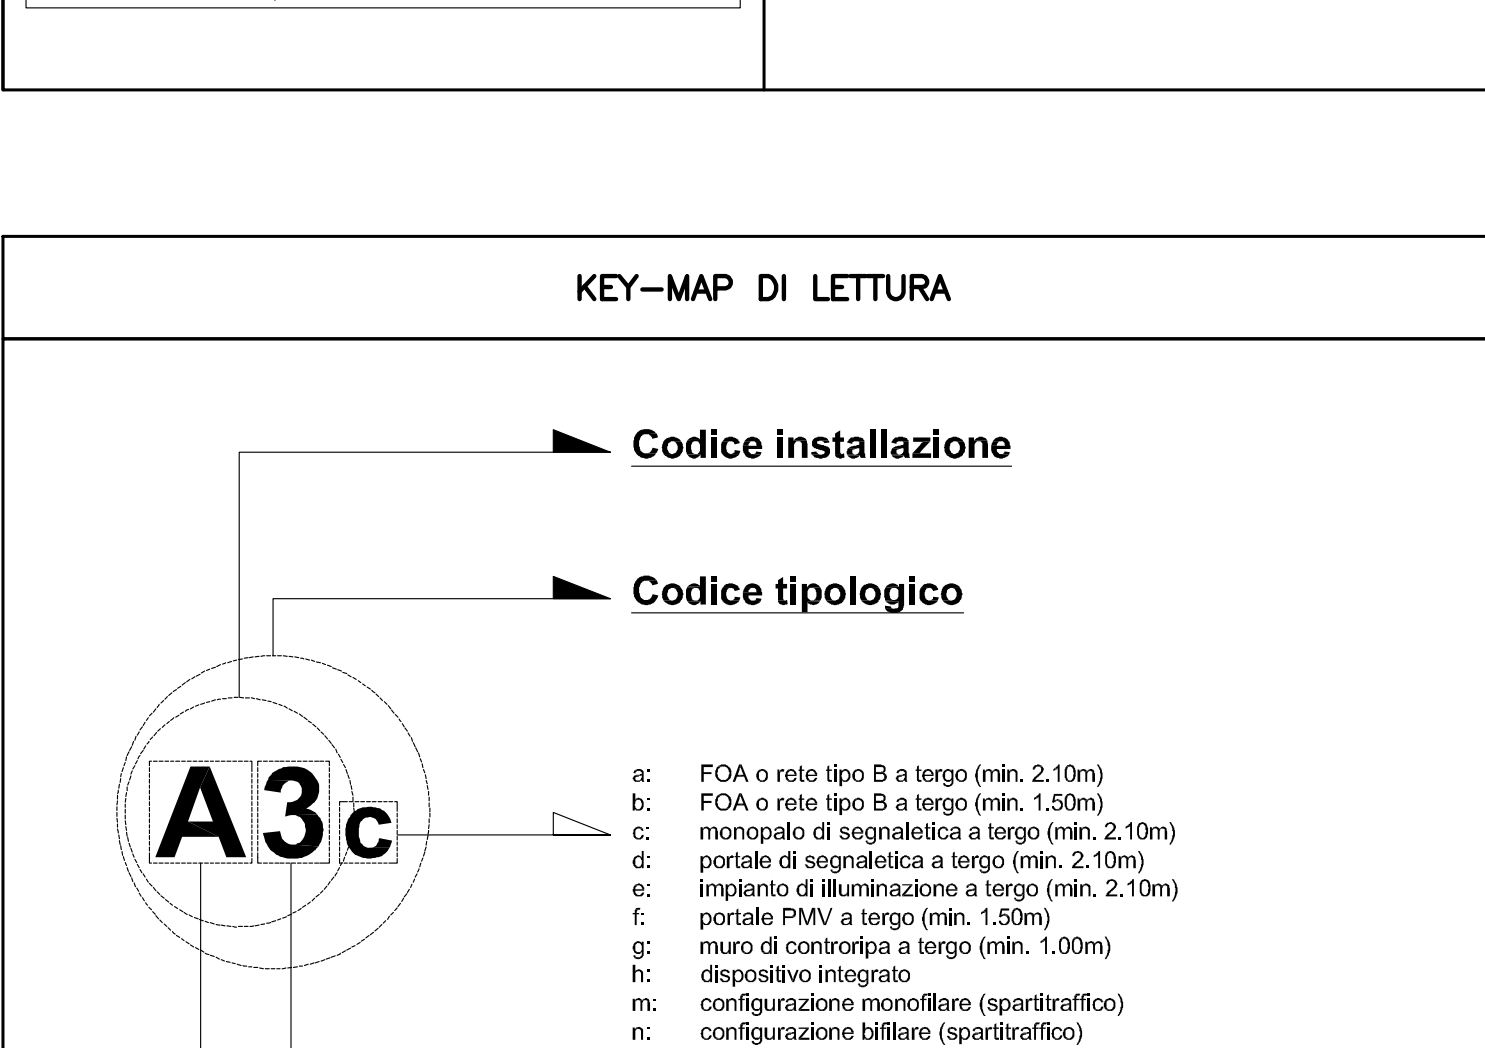

Commercial information for AUTOSTRADA A12 project. Includes the logo 'autostrade per l'italia', project details (ROMA - CIVITAVECCHIA), technical specifications (PROGETTO DEFINITIVO), and company information for SPEA ENGINEERING and ATLANTIA.