

PARATIA DI CONTRORIPA OM04

PLANIMETRIA PARATIA DI CONTRORIPA  
Scala 1:200


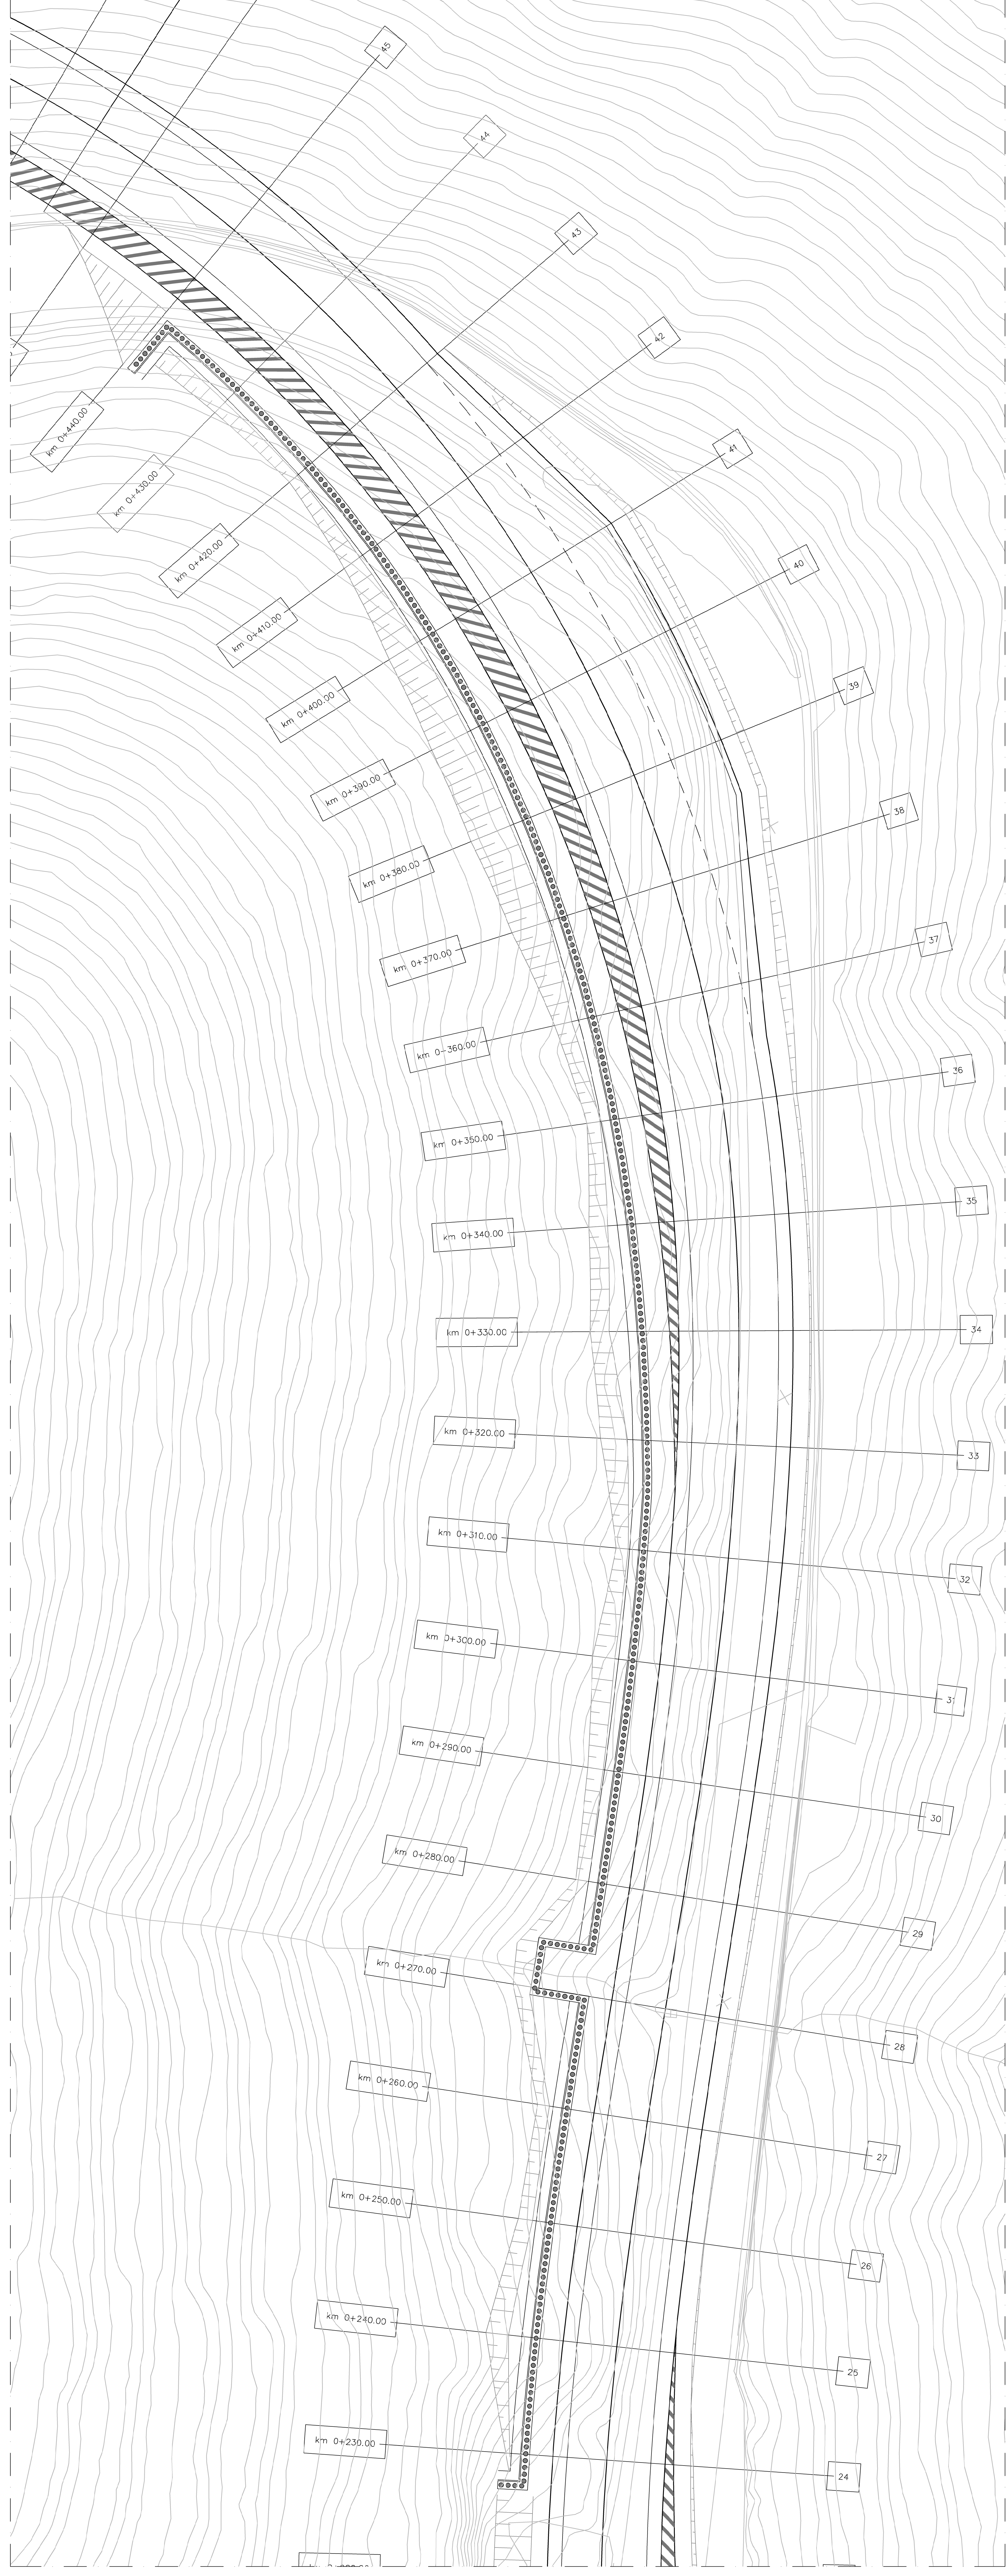







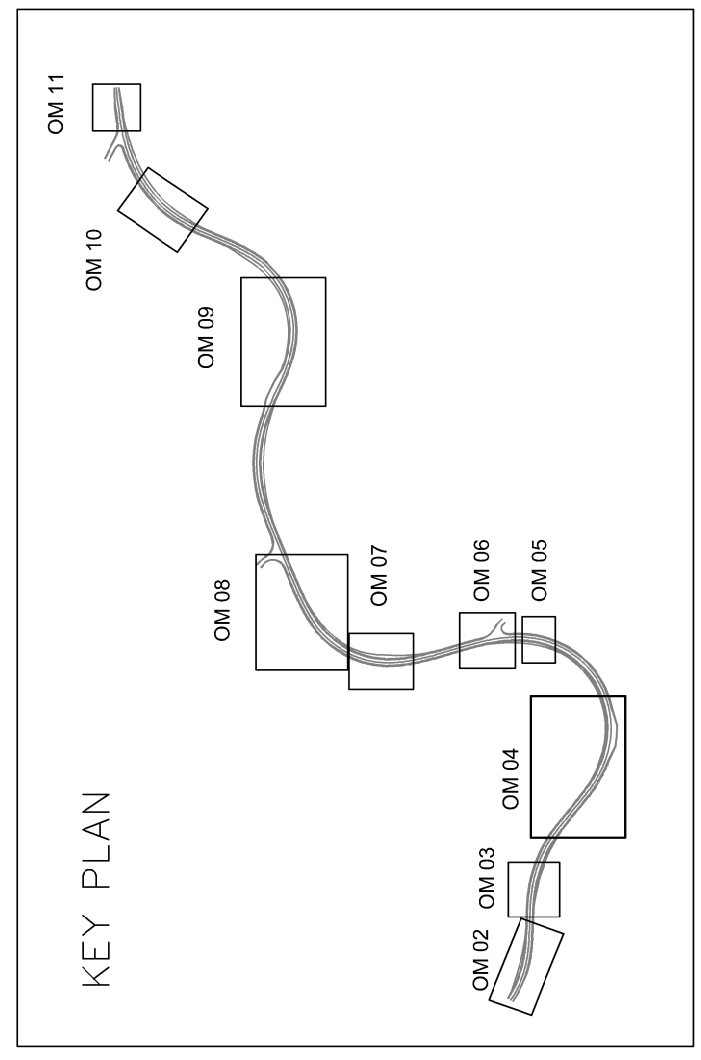

SVILUPPATA PARATIA DI CONTRORIPA  
Scala 1:200

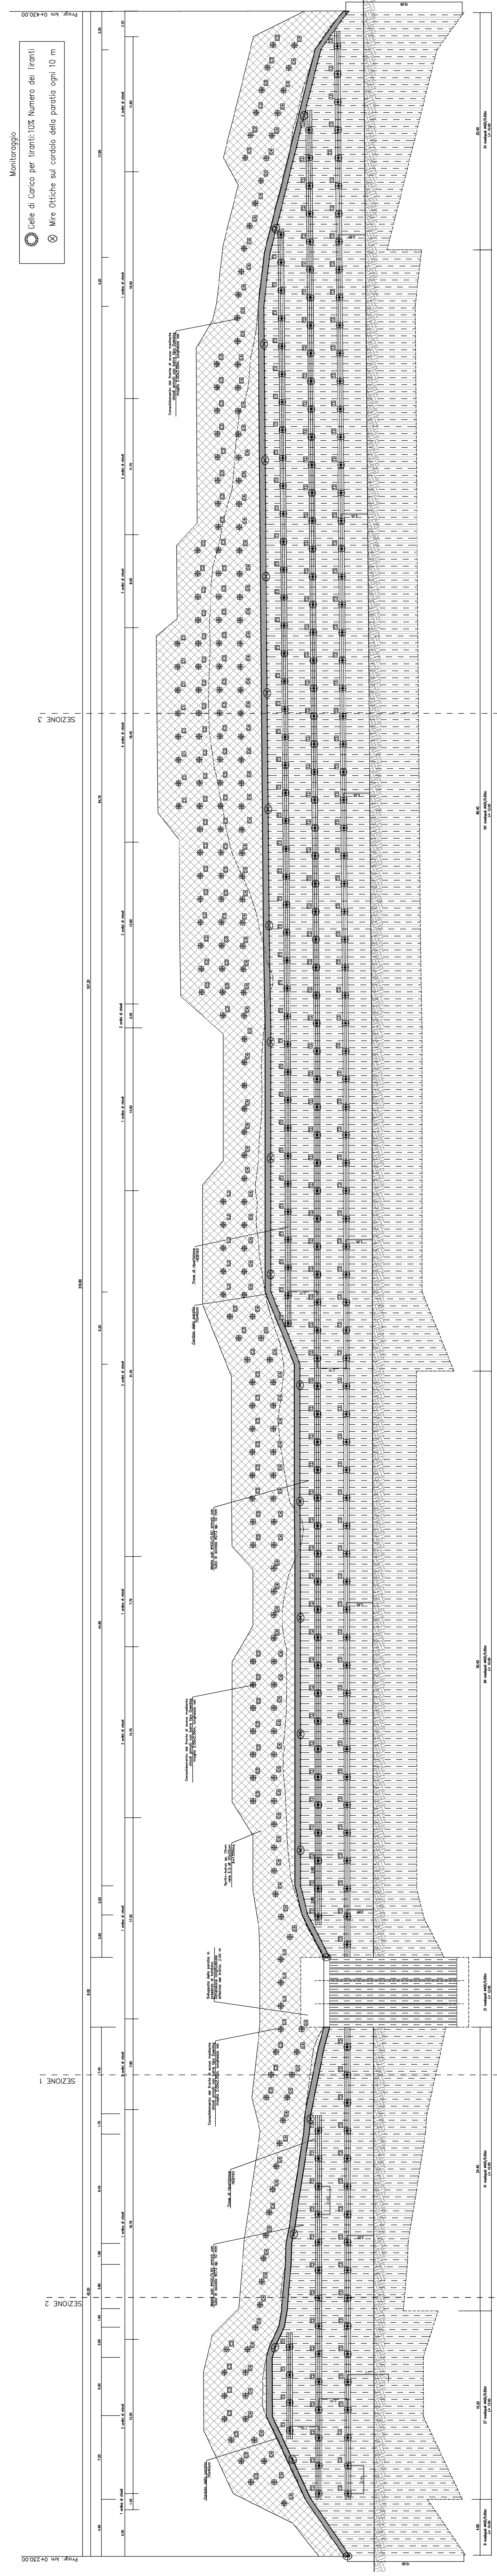




SEZIONE 1

SEZIONE 2



