



SEZIONE 1-1
SCALA 1:100

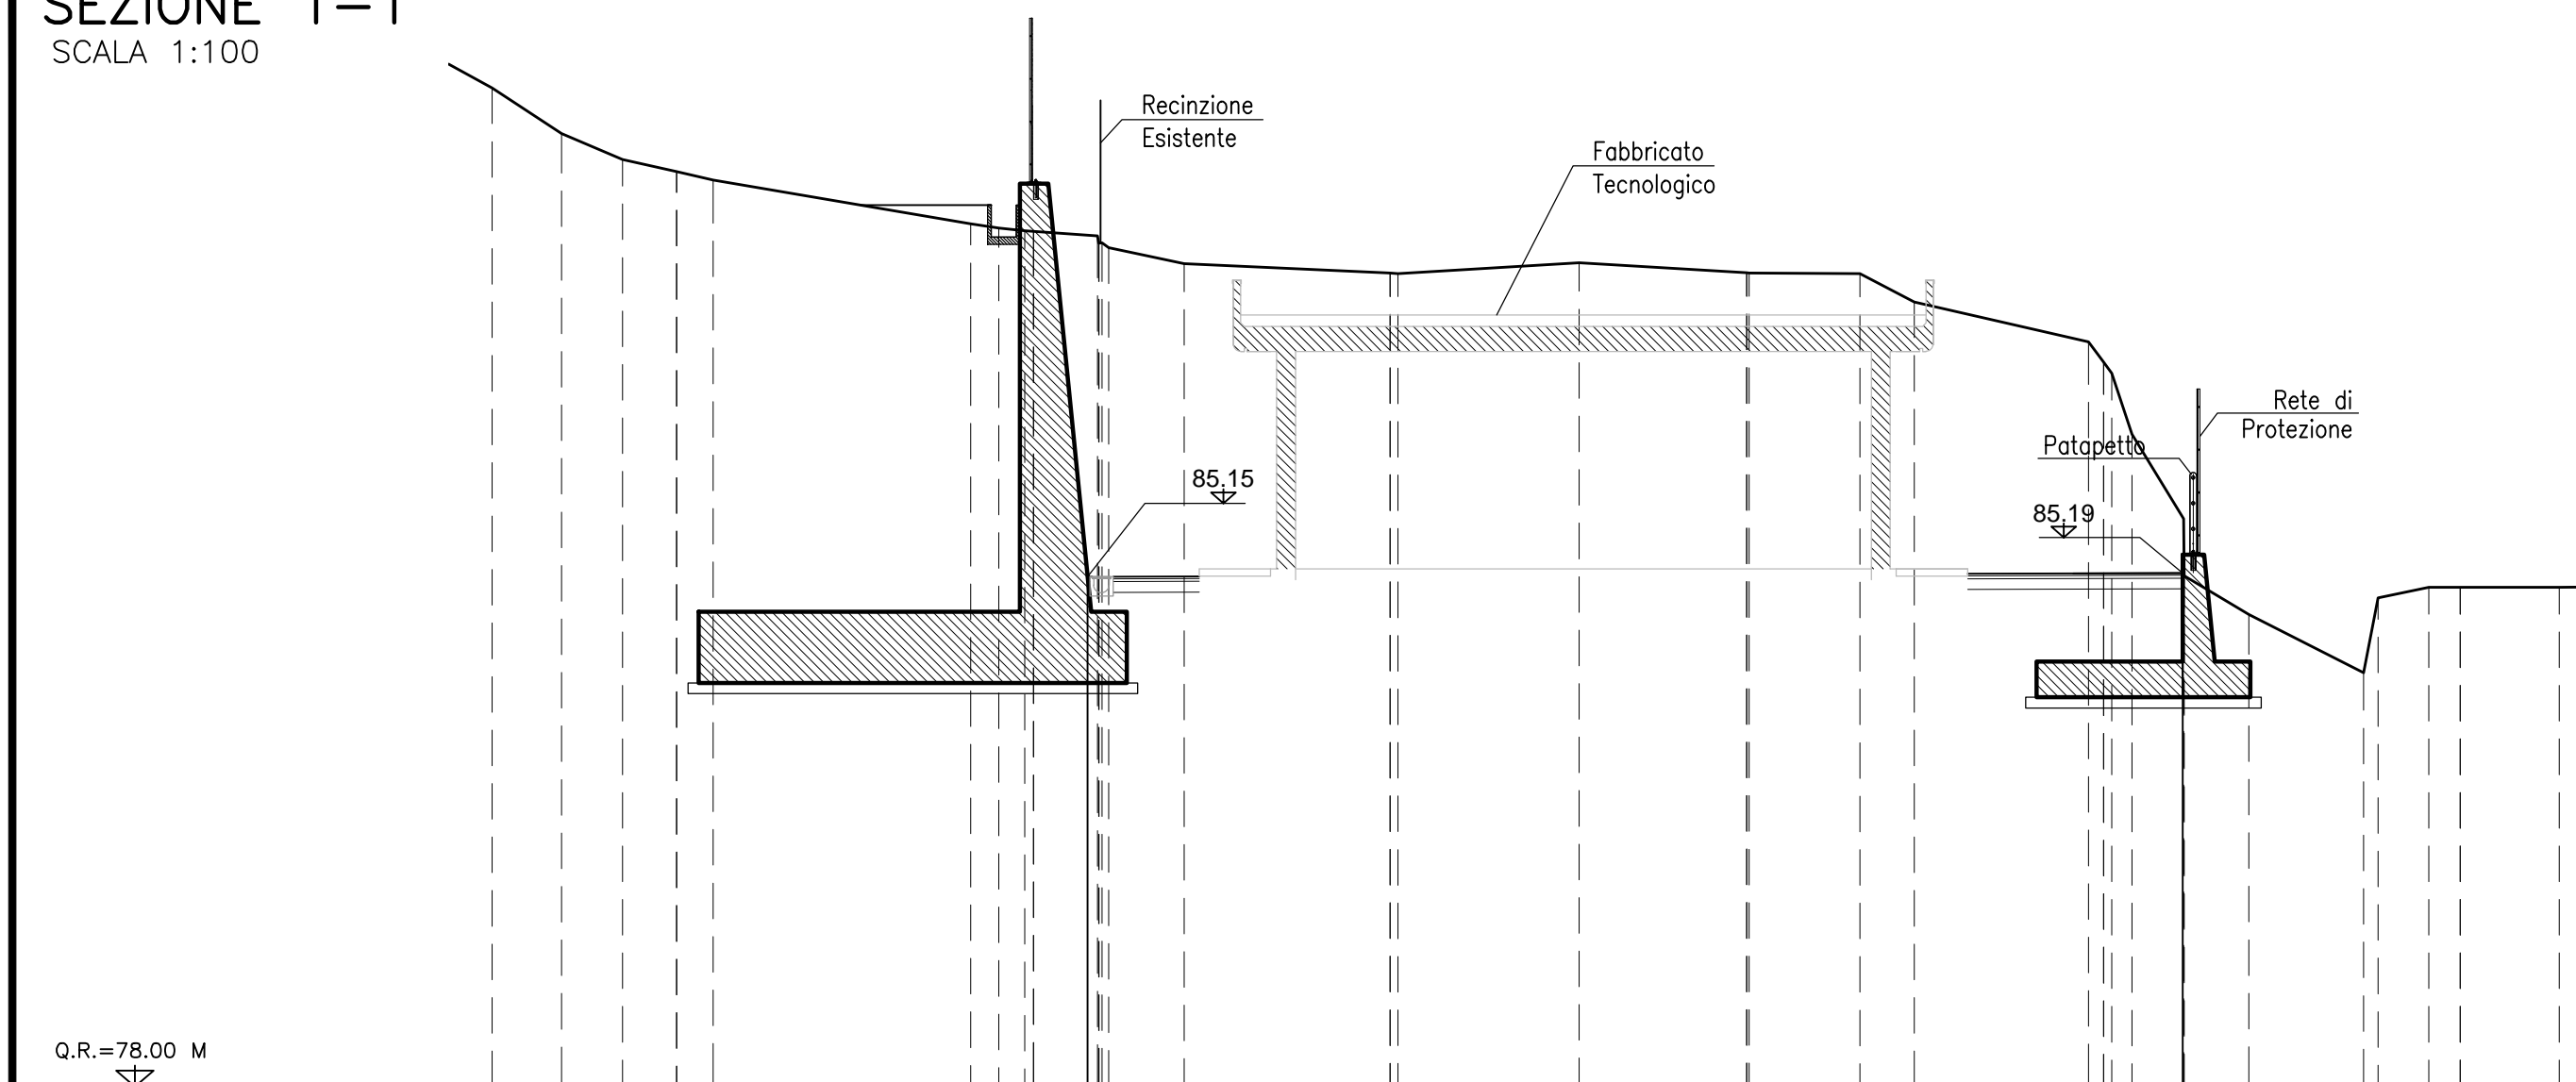

Q.R.=78,00 M

QUOTE PROGETTO	QUOTE TERRENO	DIST. PROGETTO	DIST. PARZIALI	PROGRESSIVE

SEZIONE 4-4
SCALA 1:100

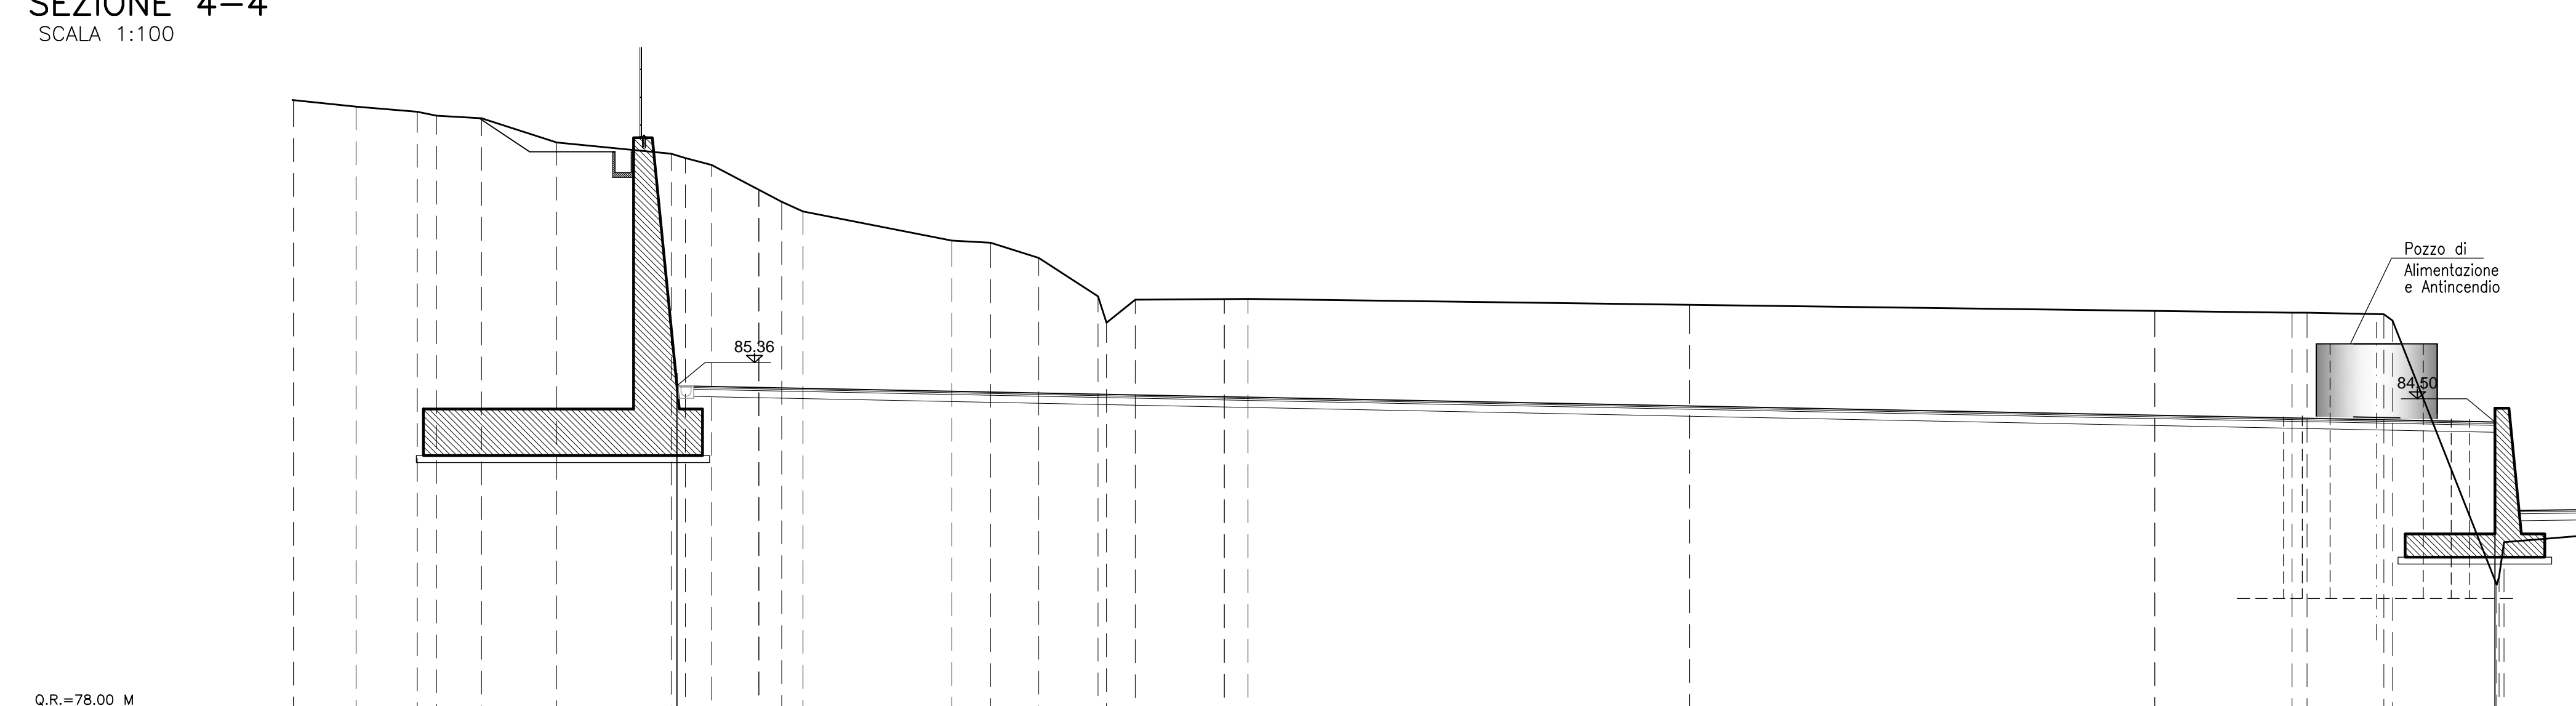

Q.R.=78,00 M

QUOTE PROGETTO	QUOTE TERRENO	DIST. PROGETTO	DIST. PARZIALI	PROGRESSIVE

SEZIONE 2-2
SCALA 1:100

