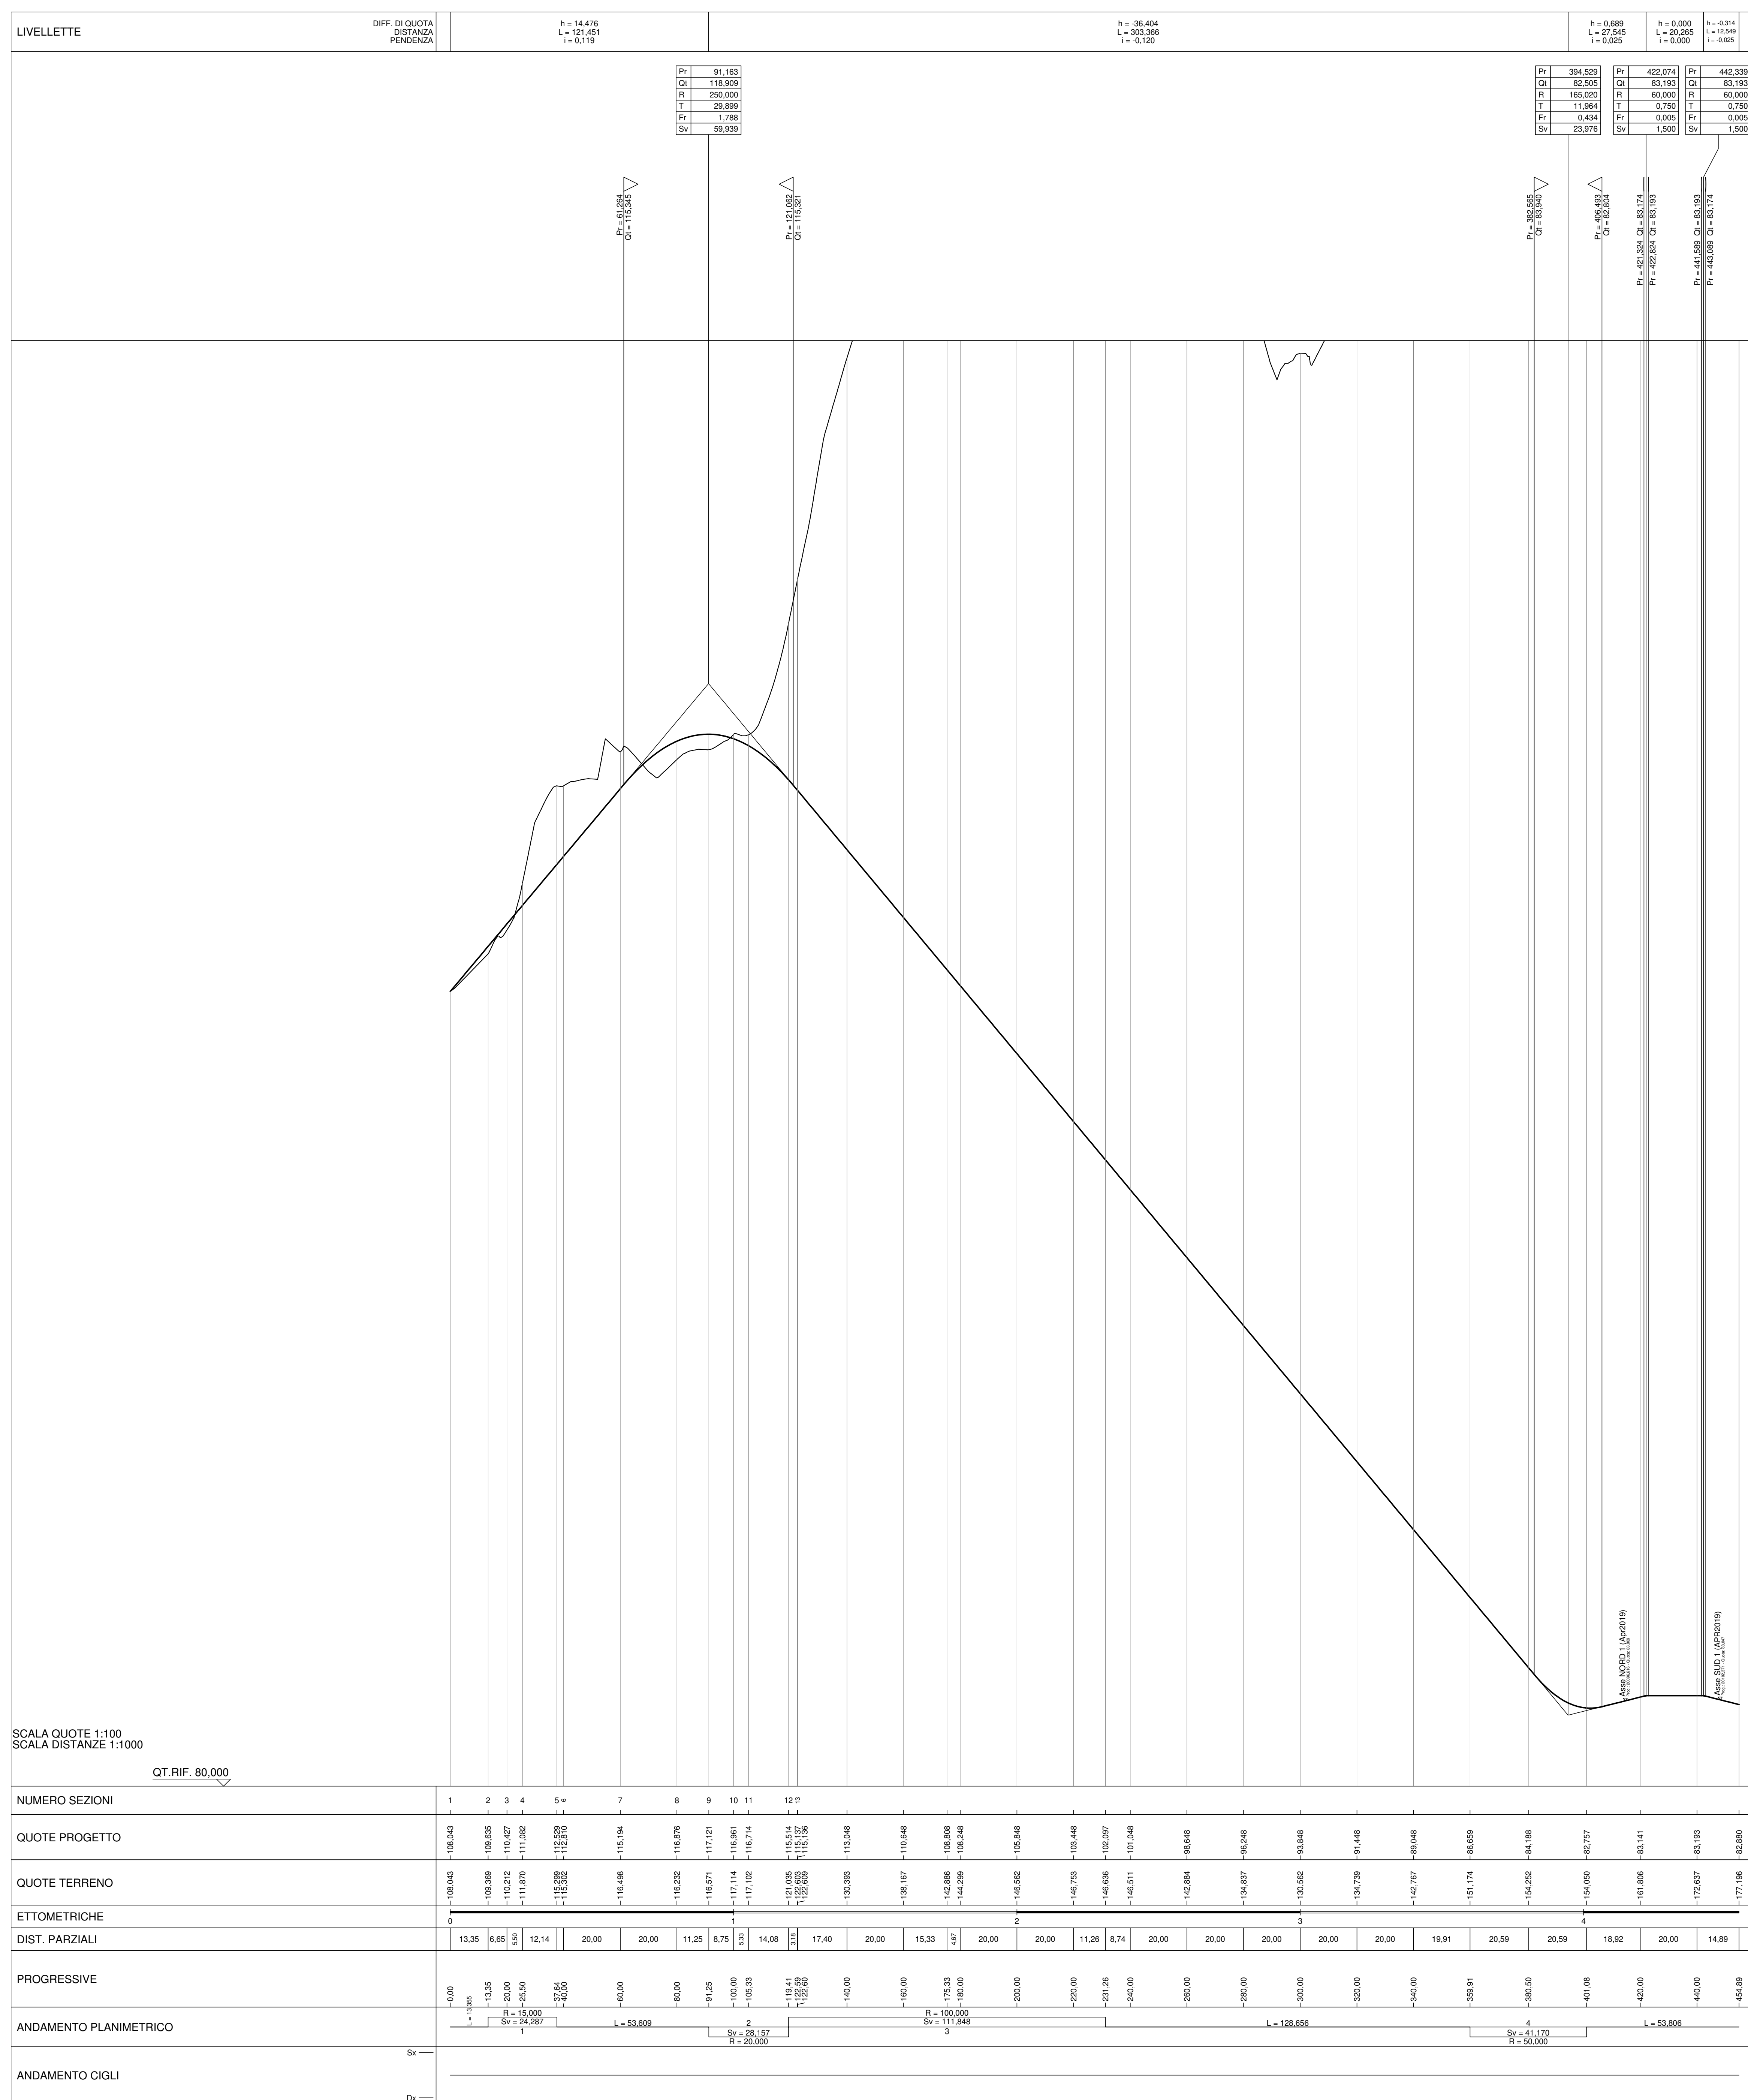


PROFILO LONGITUDINALE scala 1:1000/1:100

[illegible]