


PROFIL0 LONGITUDINALE scala 1:1000/1:100

LIVELLETTA	DIFF. DI QUOTA Distanza Pendenza	h = -1,242 L = 84,697 i = -0,015	h = 0,472 L = 46,600 i = 0,010	h = -1,368 L = 65,659 i = -0,021	h = -0,438 L = 39,119 i = -0,011	h = -8,223 L = 82,231 i = -0,100	h = 15,357 L = 103,572 i = 0,150	h = -4,147 L = 59,870 i = -0,070
------------	--	--	--------------------------------------	--	--	--	--	--

Deviazione Provvisoria Roseto

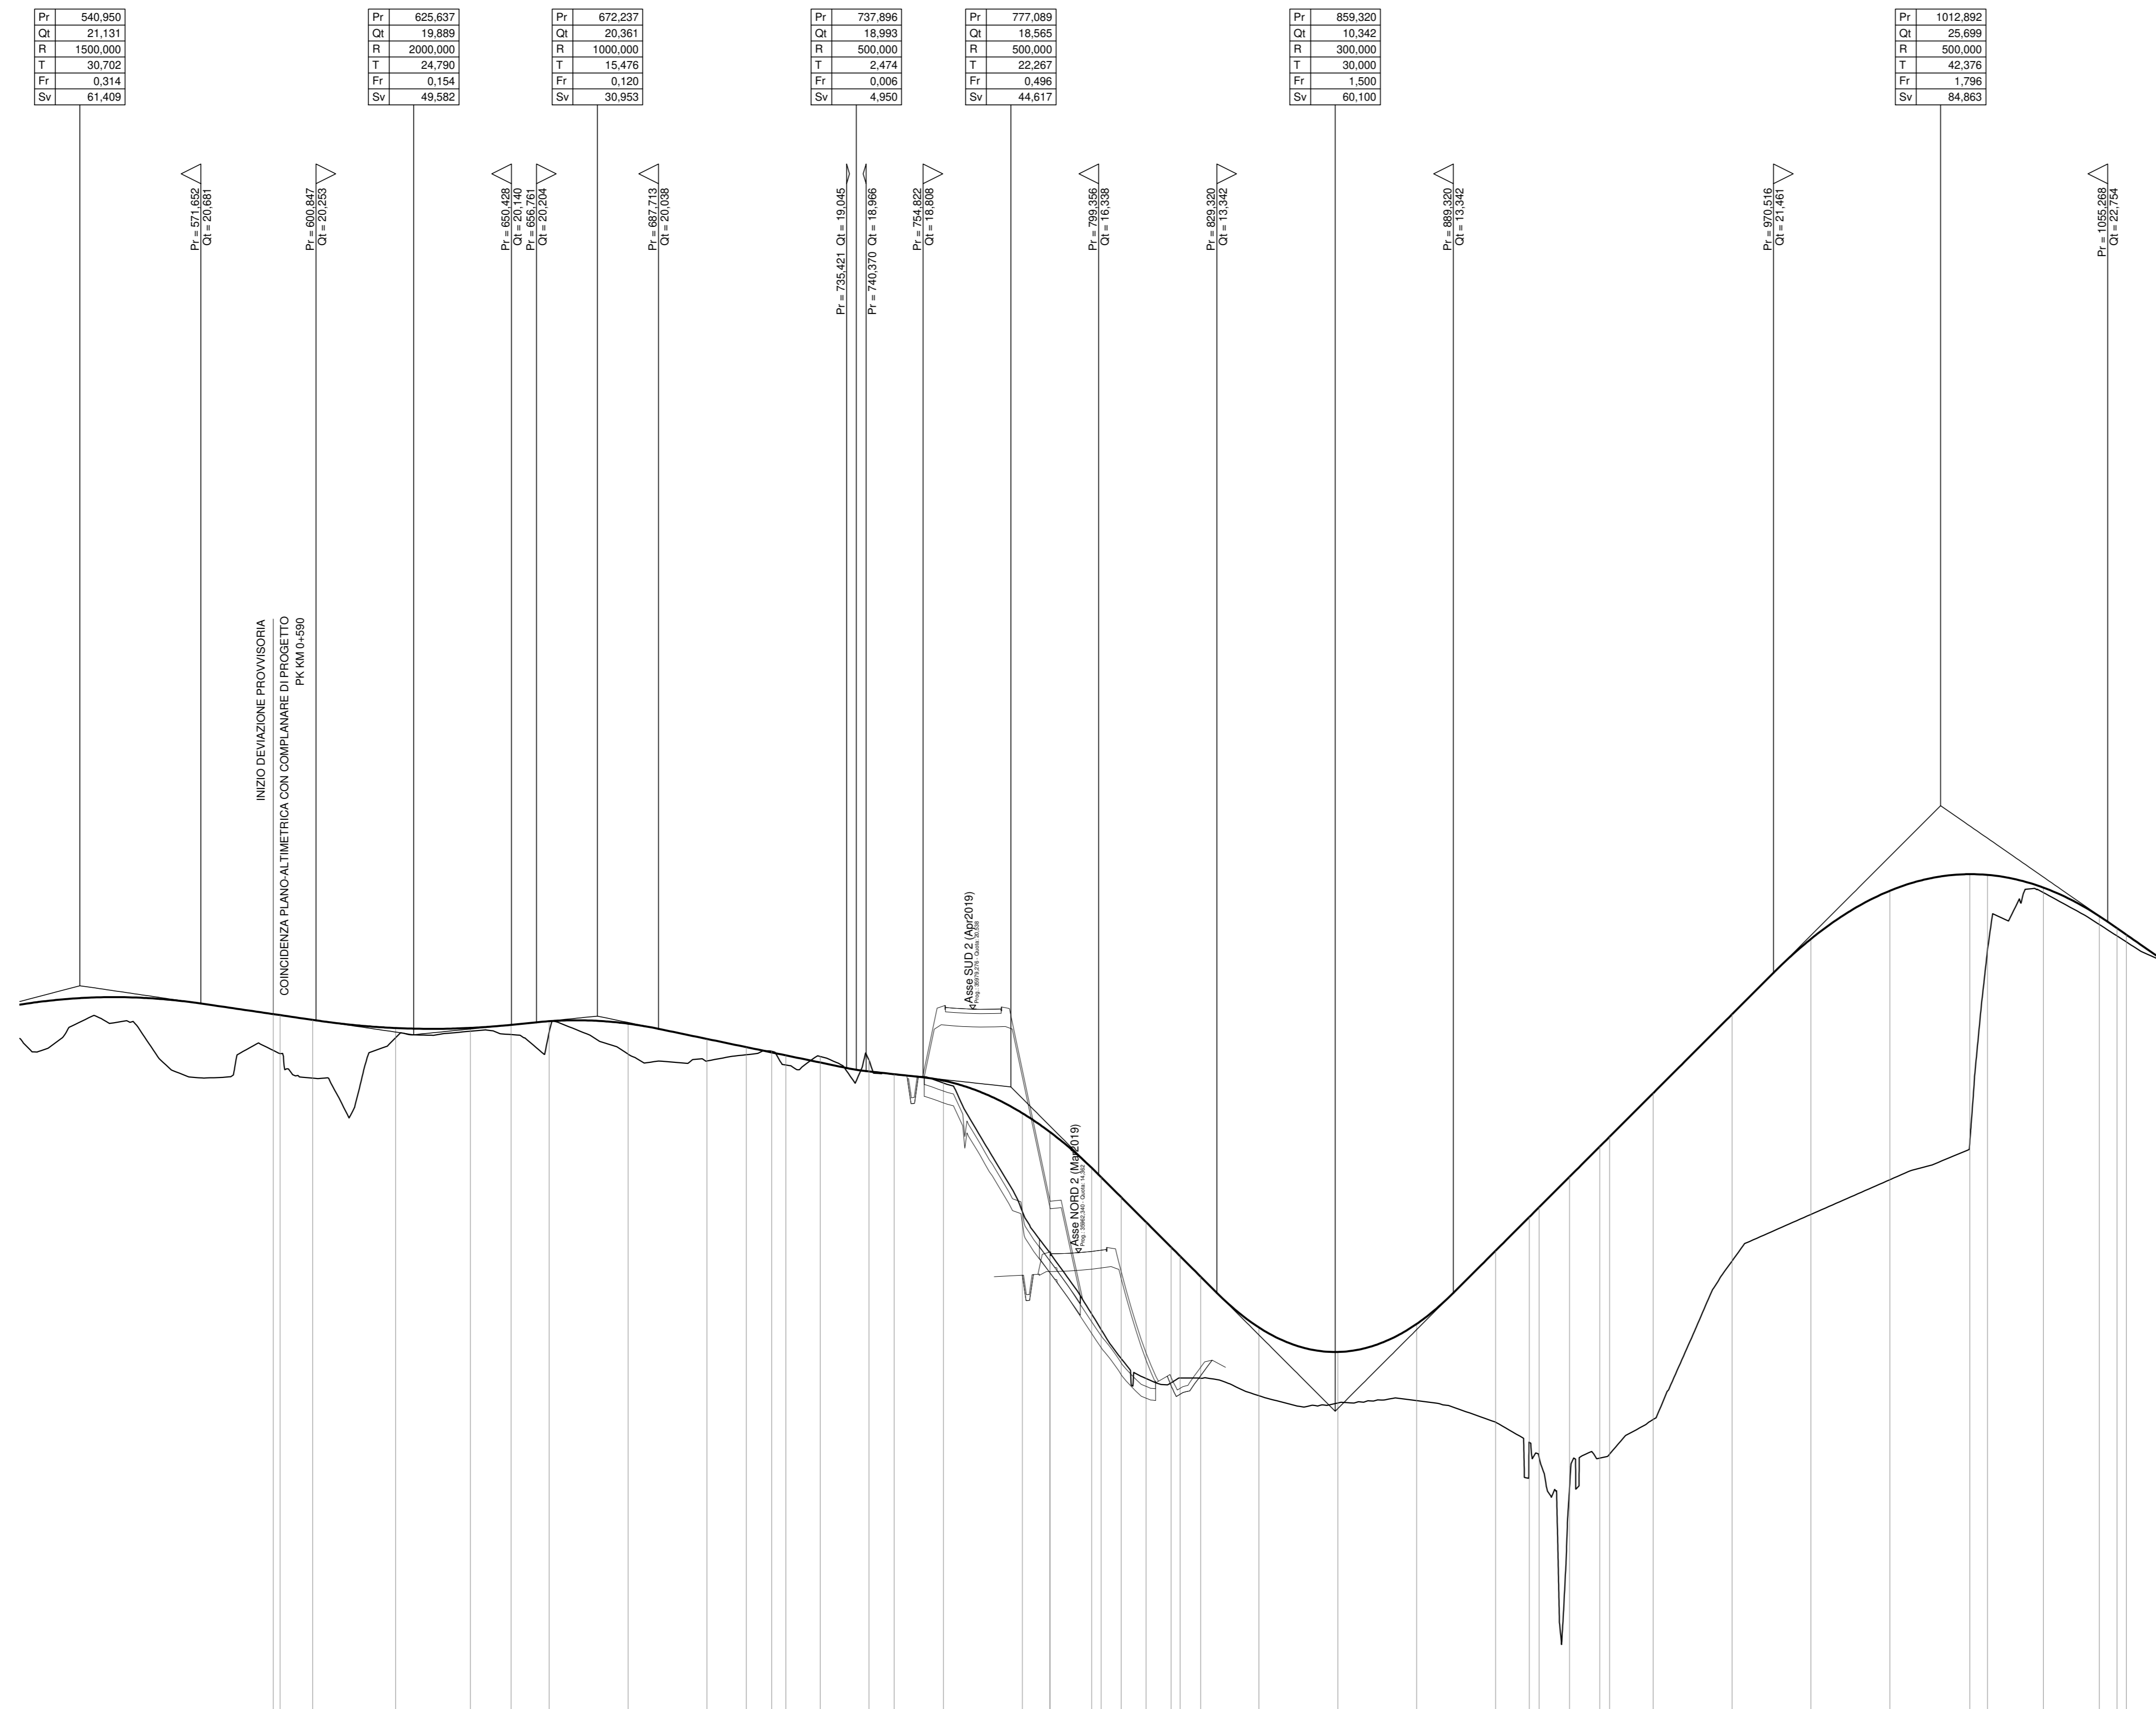

SCALA QUOTE 1:100
SCALA DISTANZE 1:1000

QT. RIF. 0,000

NUMERO SEZIONI	1	3	4	5	6	7	8	9	10	11	12	13	14	15	16	17	18	20	22	23	24	26	27	28	29	30	31	33	34	36	37	38	39	40	41	42	43	44	46	
QUOTE PROGETTO		20,348	20,265	20,058	20,062	20,139	20,232	20,189	19,782	19,575	19,368	19,161	18,954	18,747	18,540	18,333	18,126	17,919	17,712	17,505	17,298	17,091	16,884	16,677	16,470	16,263	16,056	15,849	15,642	15,435	15,228	15,021	14,814	14,607	14,400	14,193	13,986	13,779	13,572	13,365	13,158	12,951	12,744	12,537	12,330	12,123	11,916	11,709	11,502	11,295	11,088	10,881	10,674	10,467	10,260	10,053	9,846	9,639	9,432	9,225	9,018	8,811	8,604	8,397	8,190	7,983	7,776	7,569	7,362	7,155	6,948	6,741	6,534	6,327	6,120	5,913	5,706	5,499	5,292	5,085	4,878	4,671	4,464	4,257	4,050	3,843	3,636	3,429	3,222	3,015	2,808	2,601	2,394	2,187	1,980	1,773	1,566	1,359	1,152	945	738	531	324	117	-80	-287	-494	44792	-45000	-45207	-45414	109791	-110000	-110207	-110414	174791	-175000	-175207	-175414	204601	-204808</