
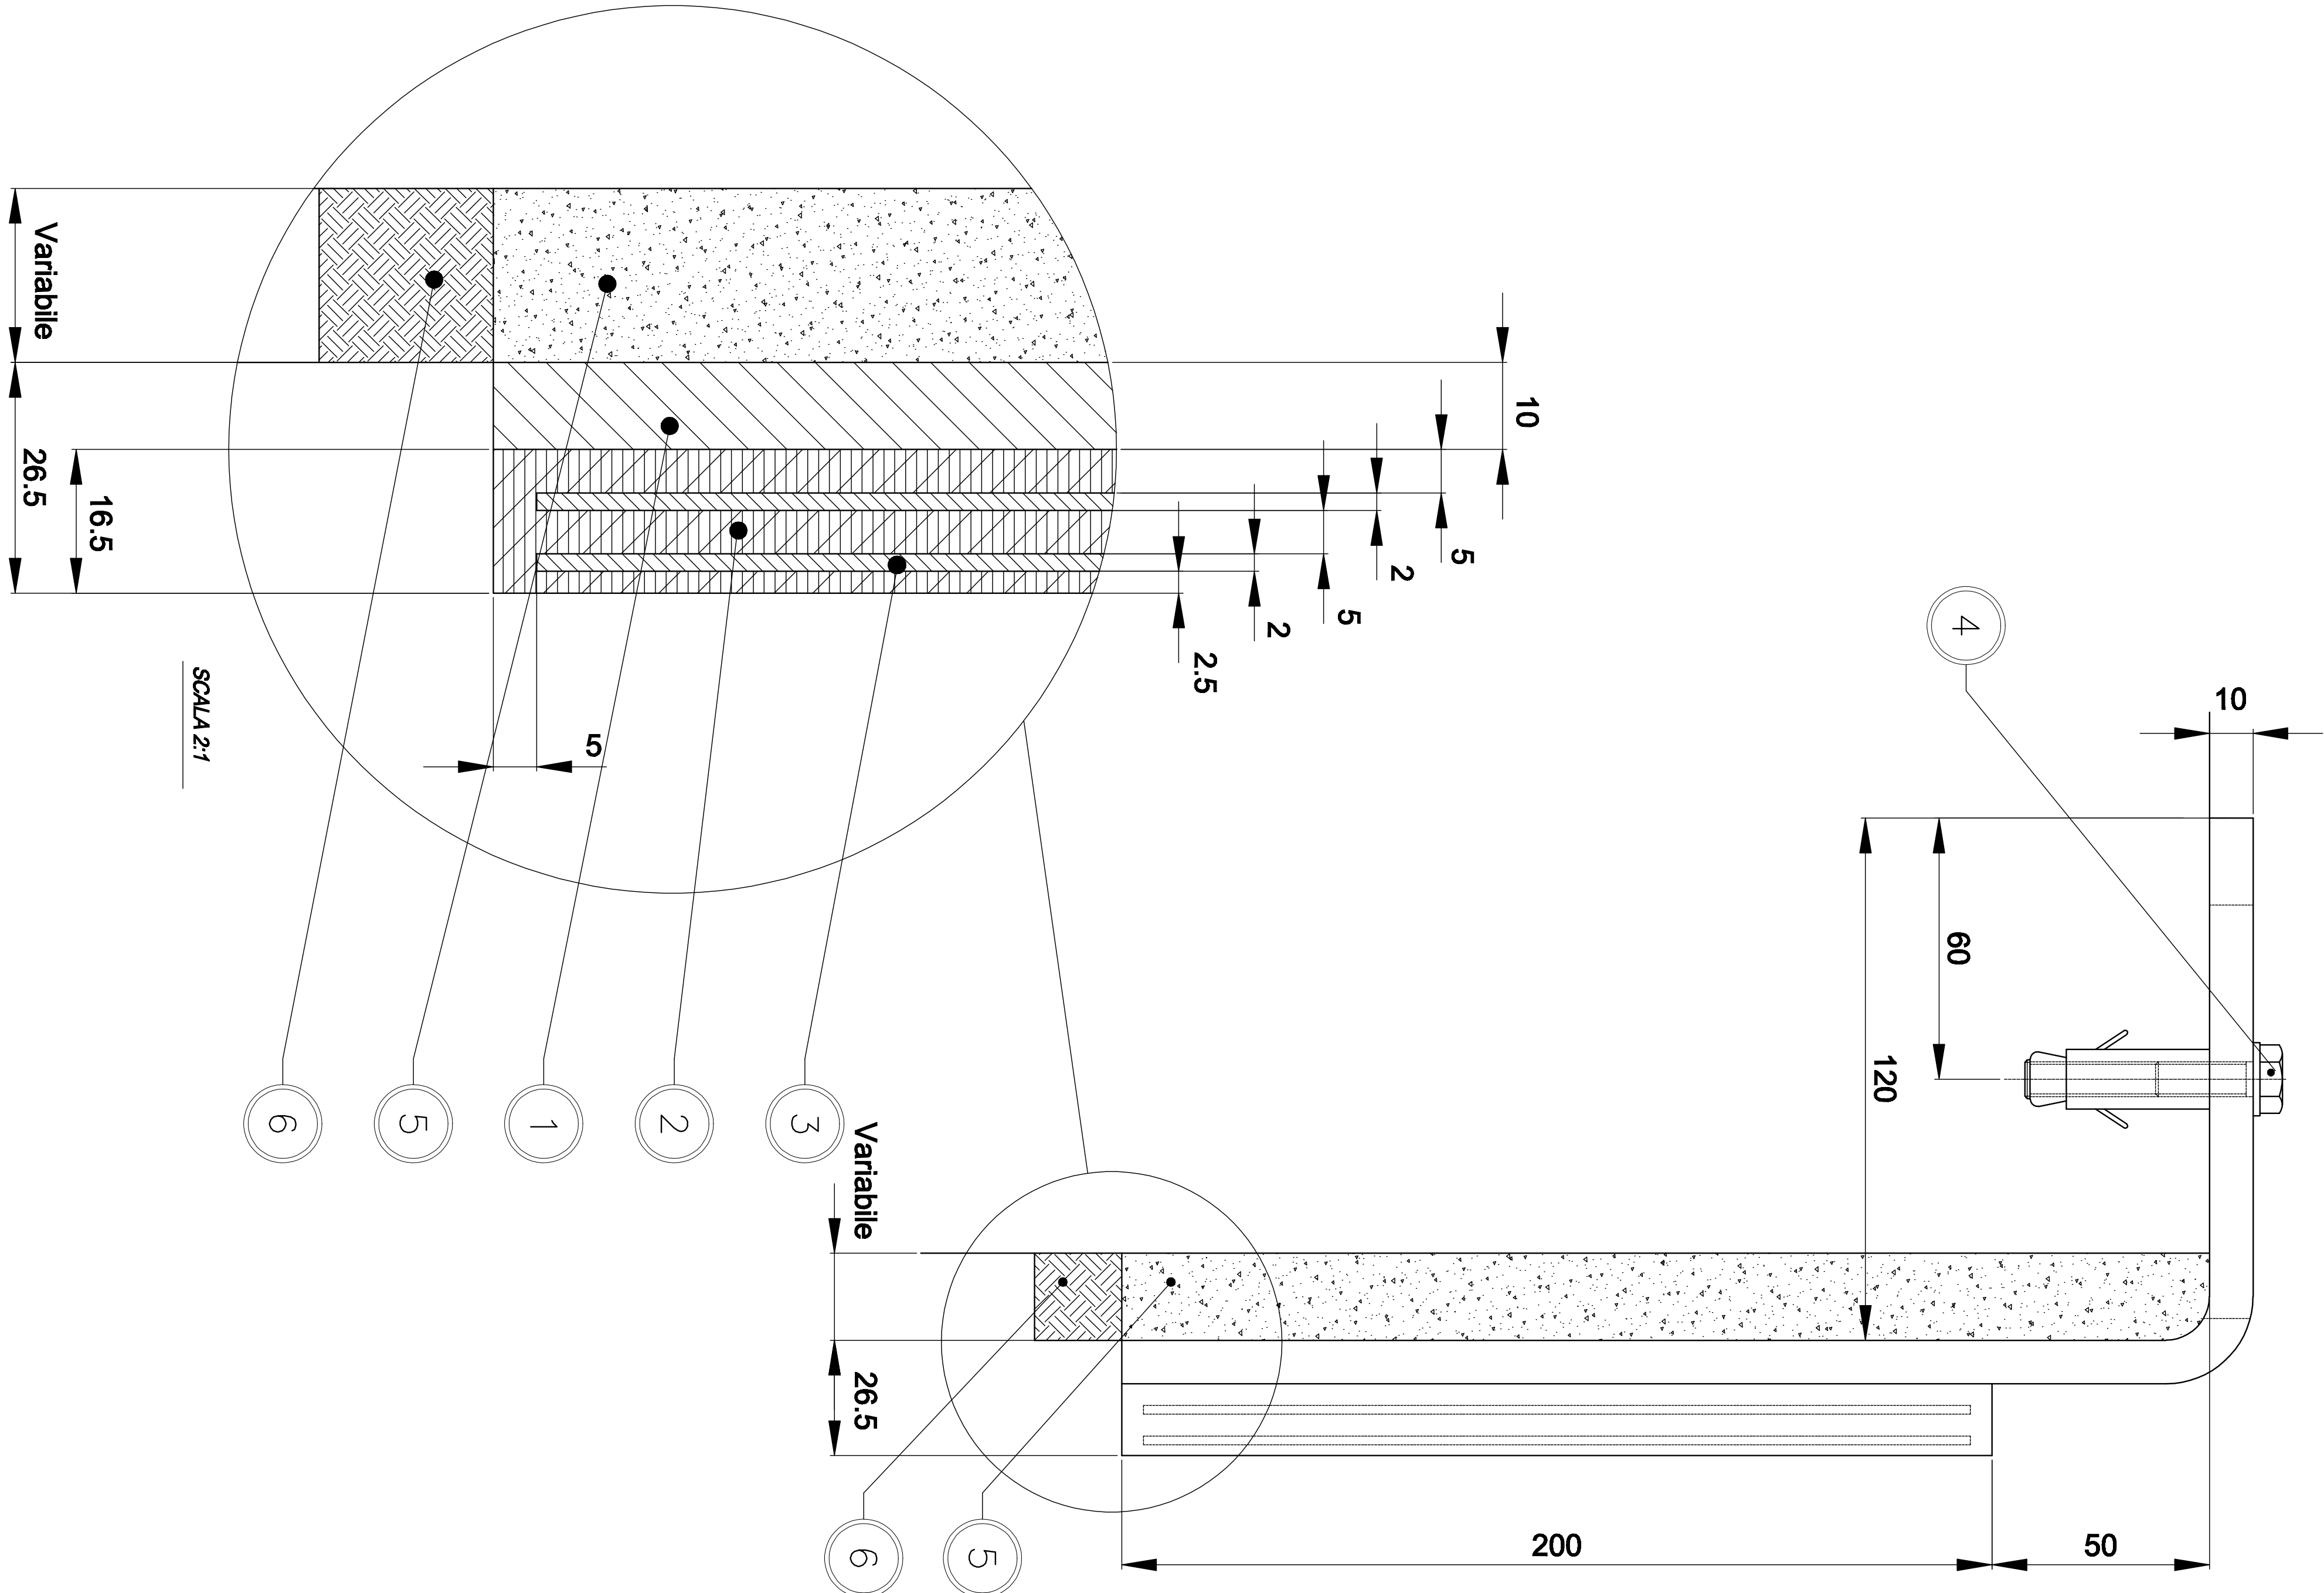
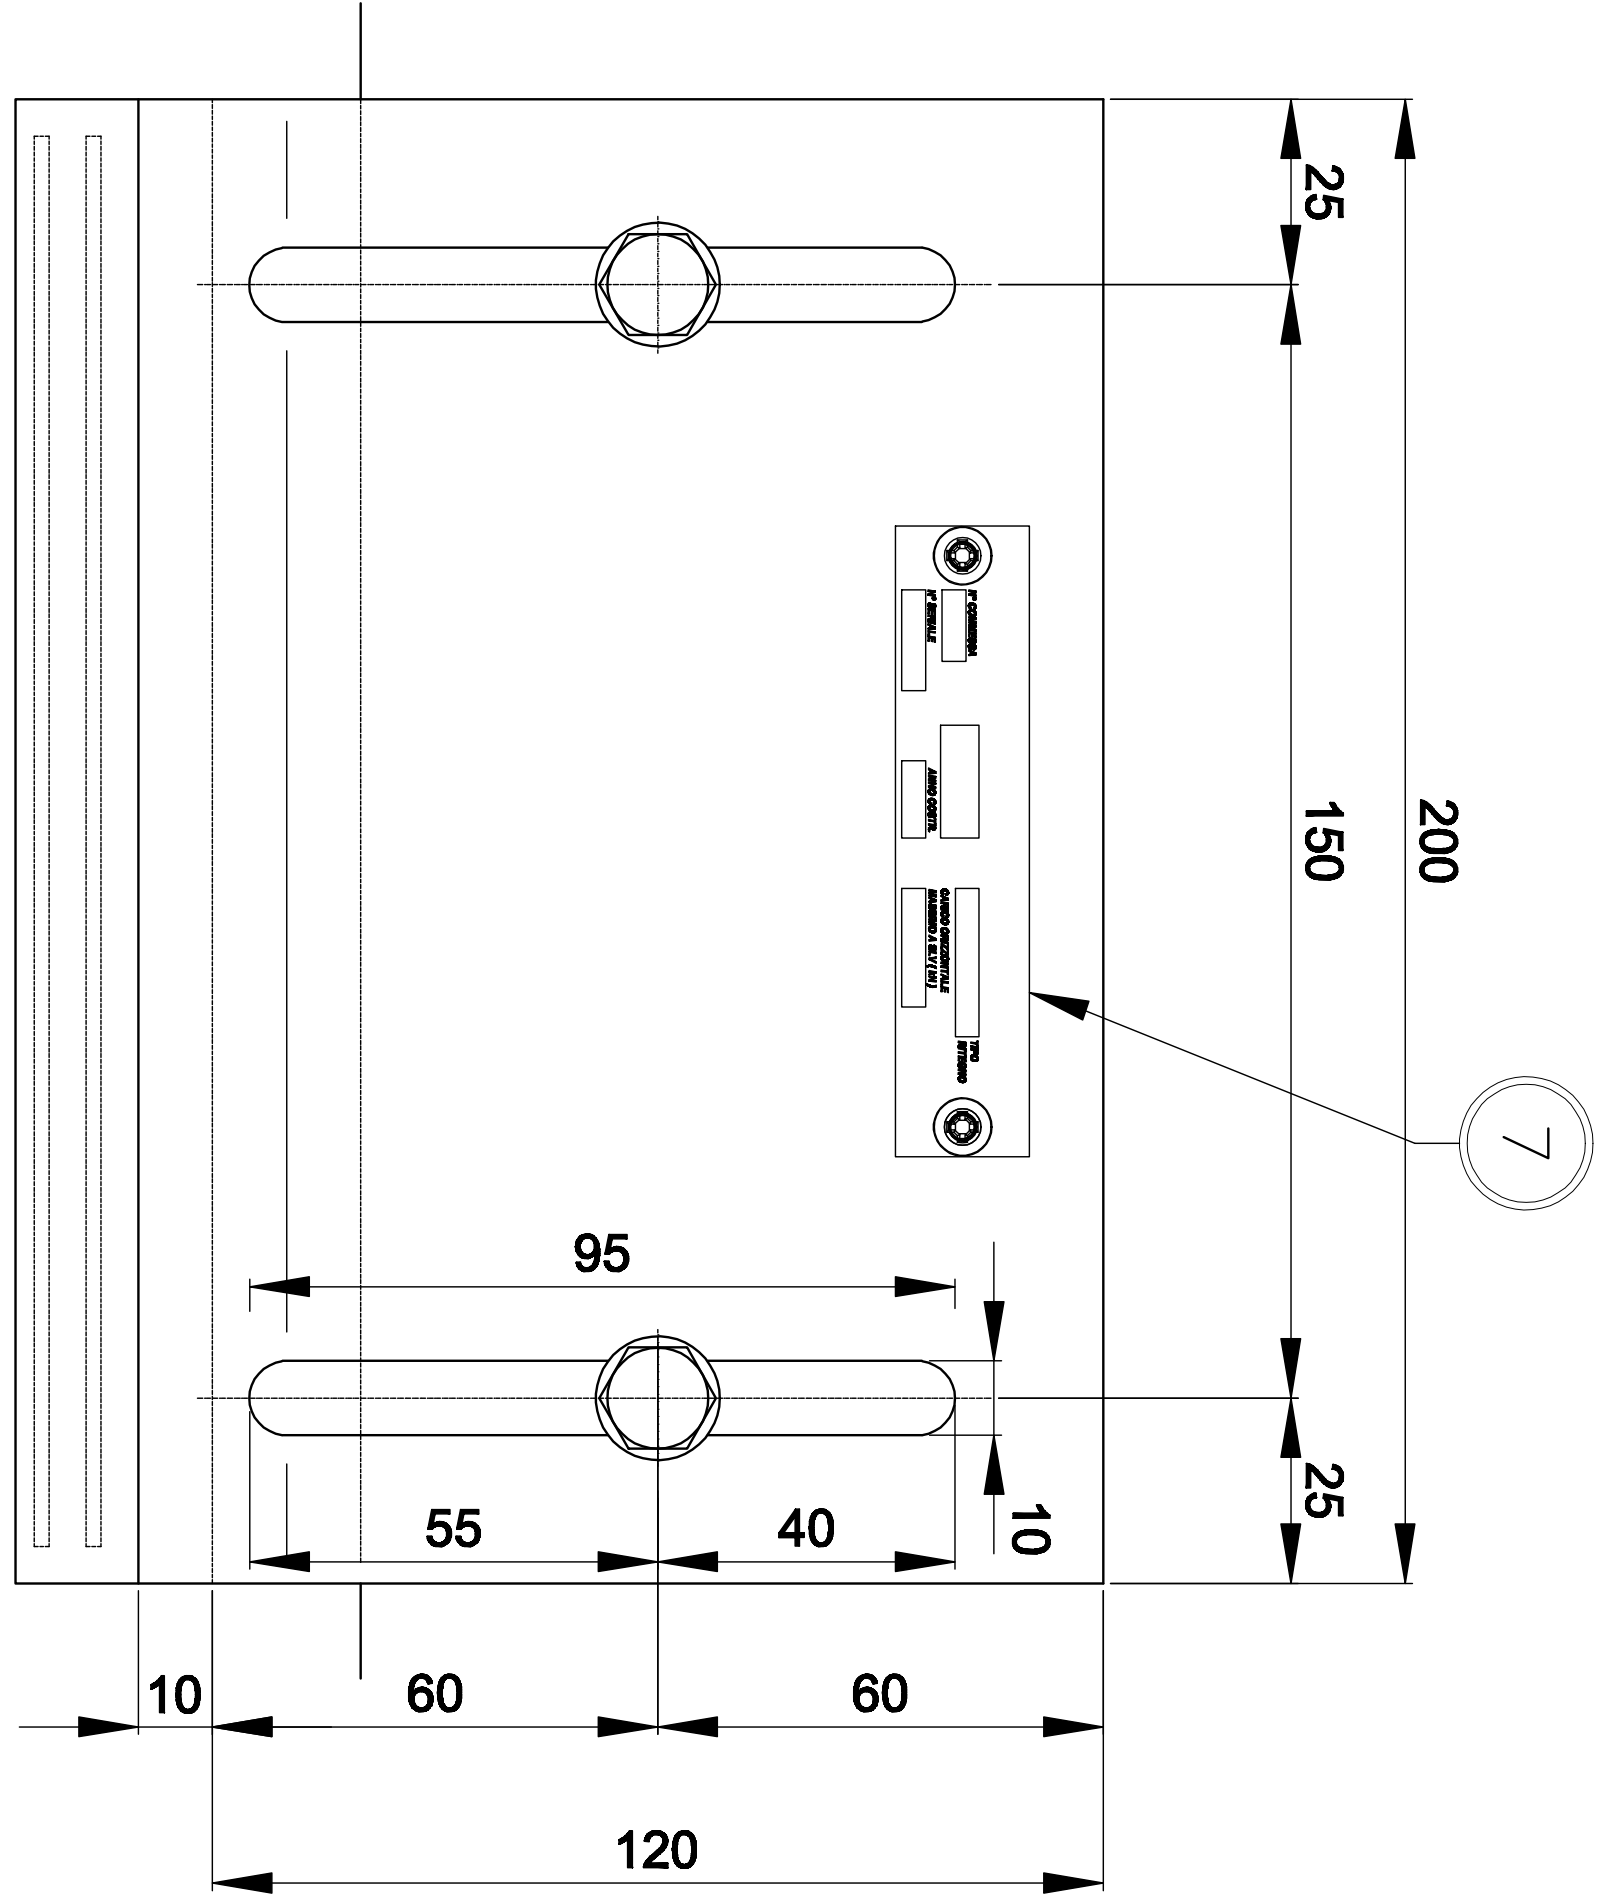



CUSCINETTO PER RITEGNO SISMICO FISSO

SCALA 1:1

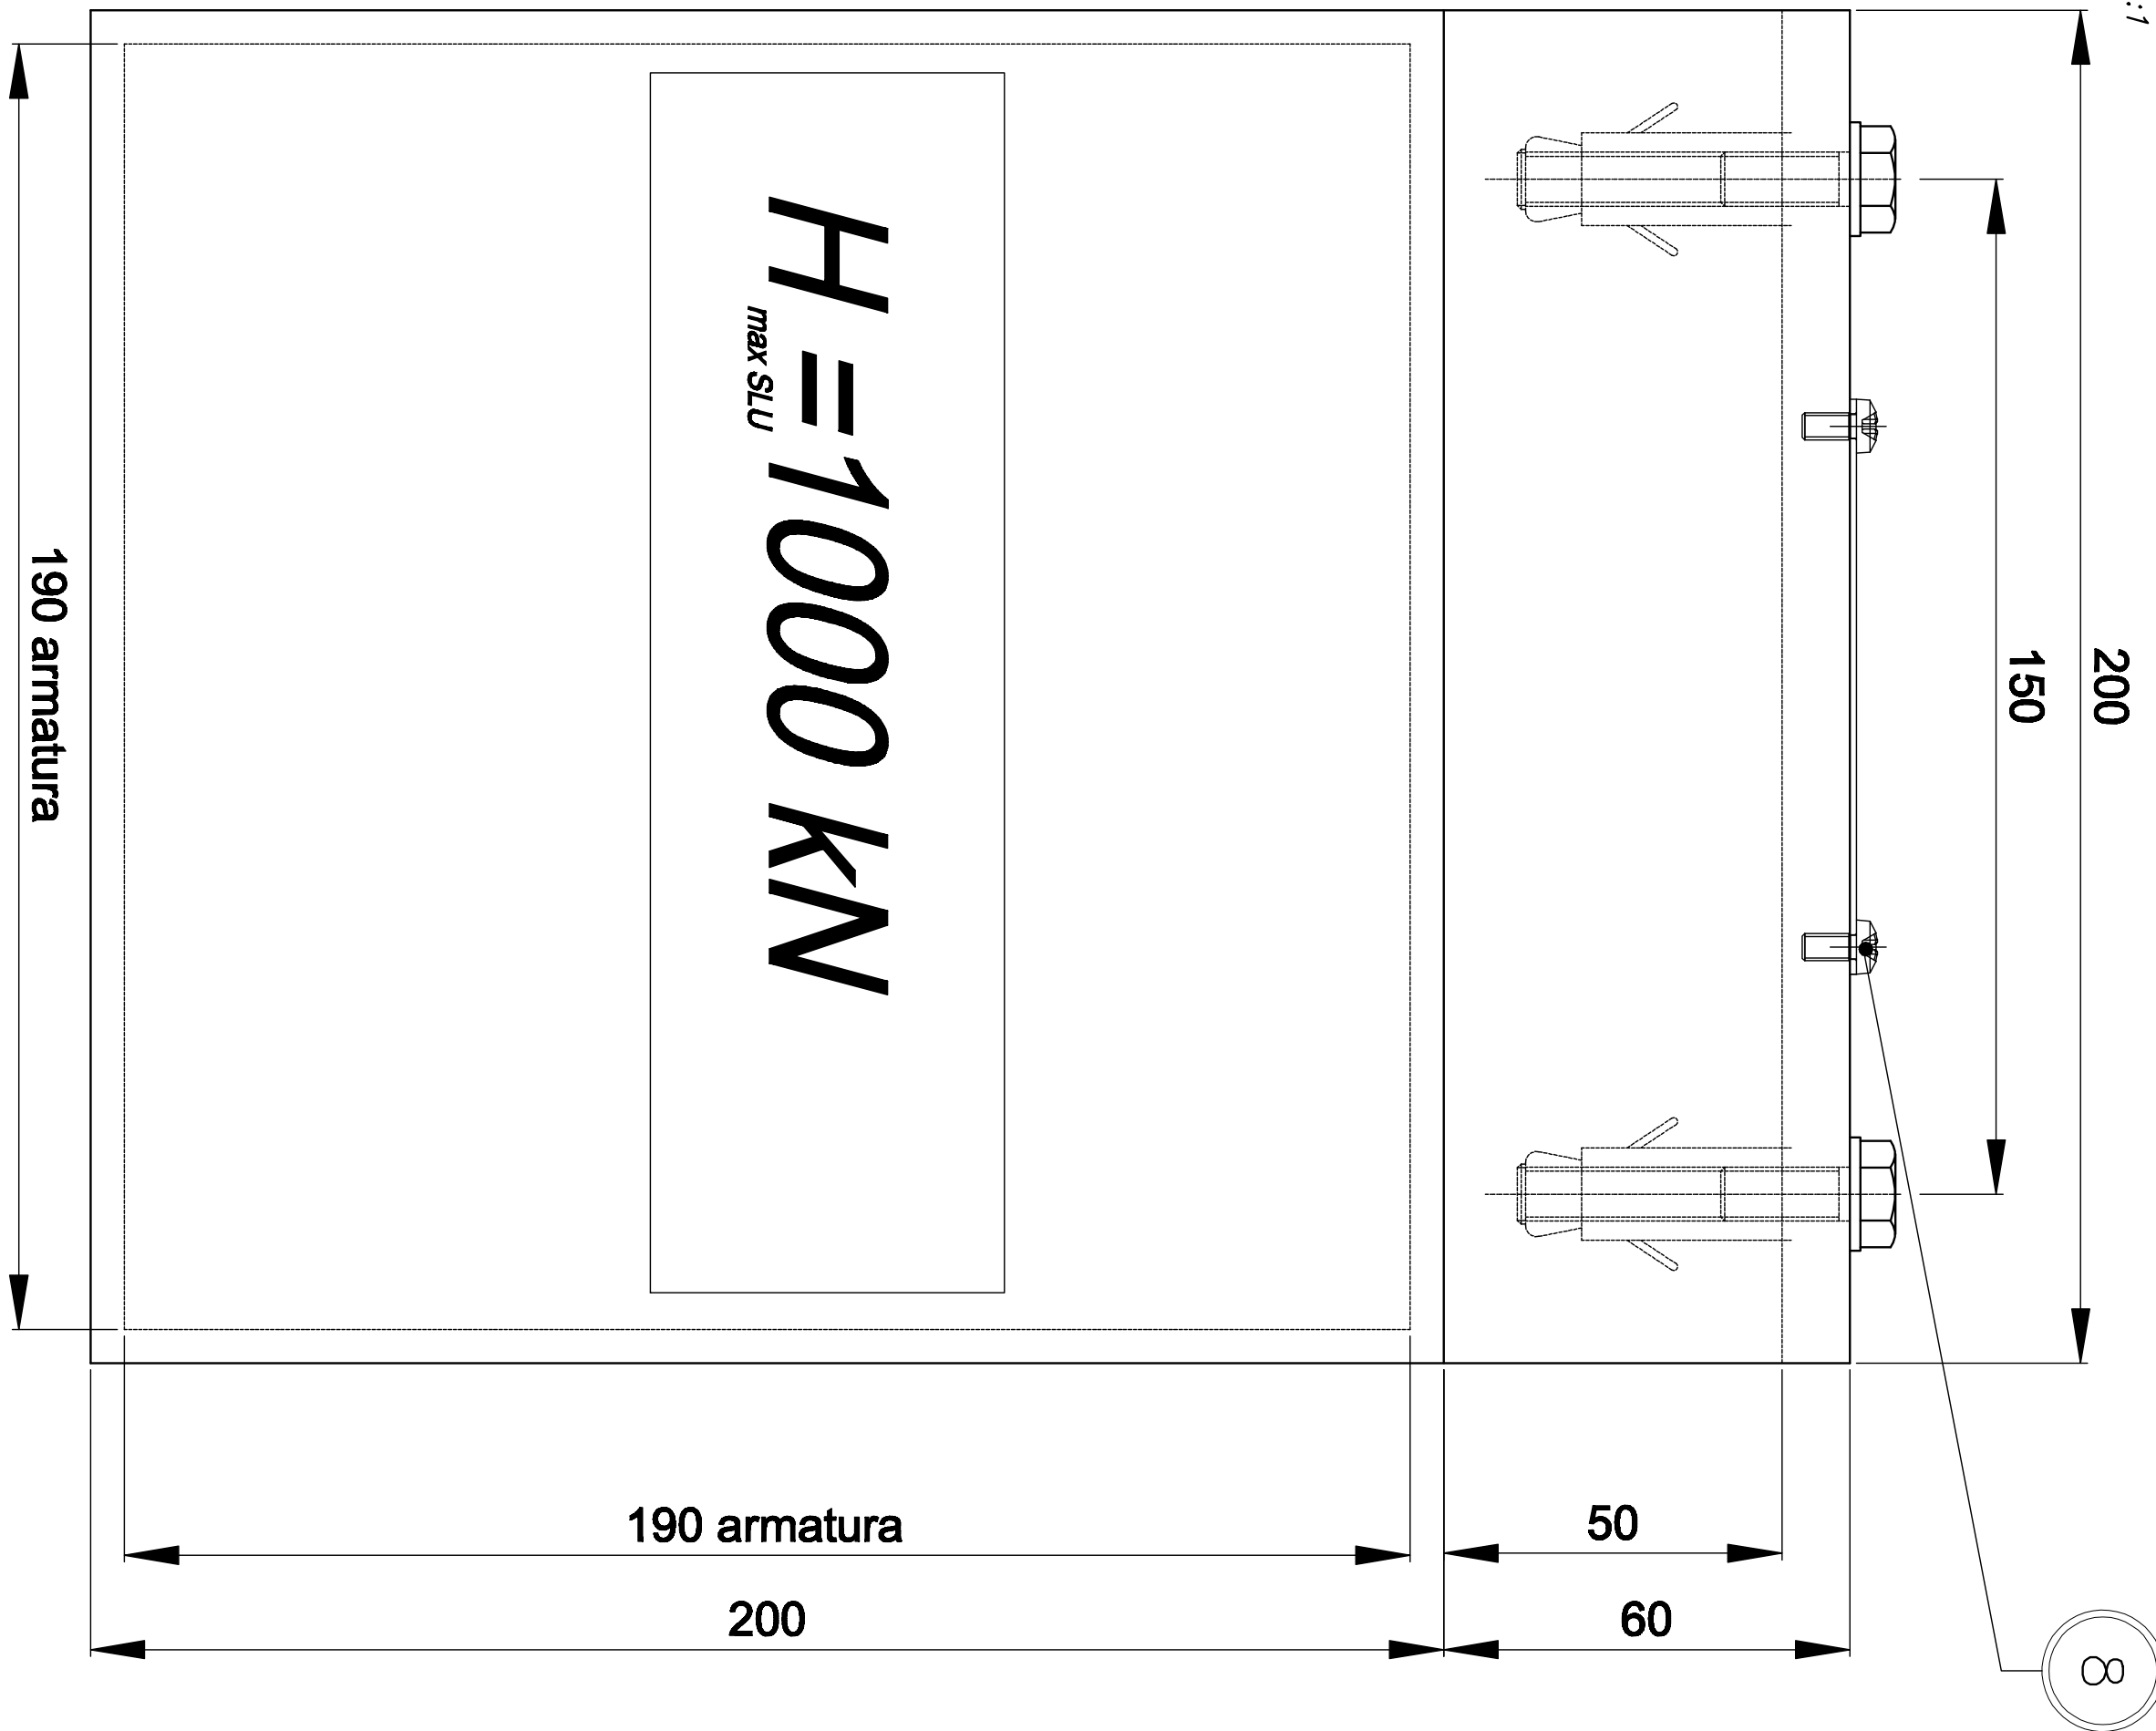


PARTICOLARE RITEGNO SISMICO LONGITUDINALE

TRAVERE ESTERNA

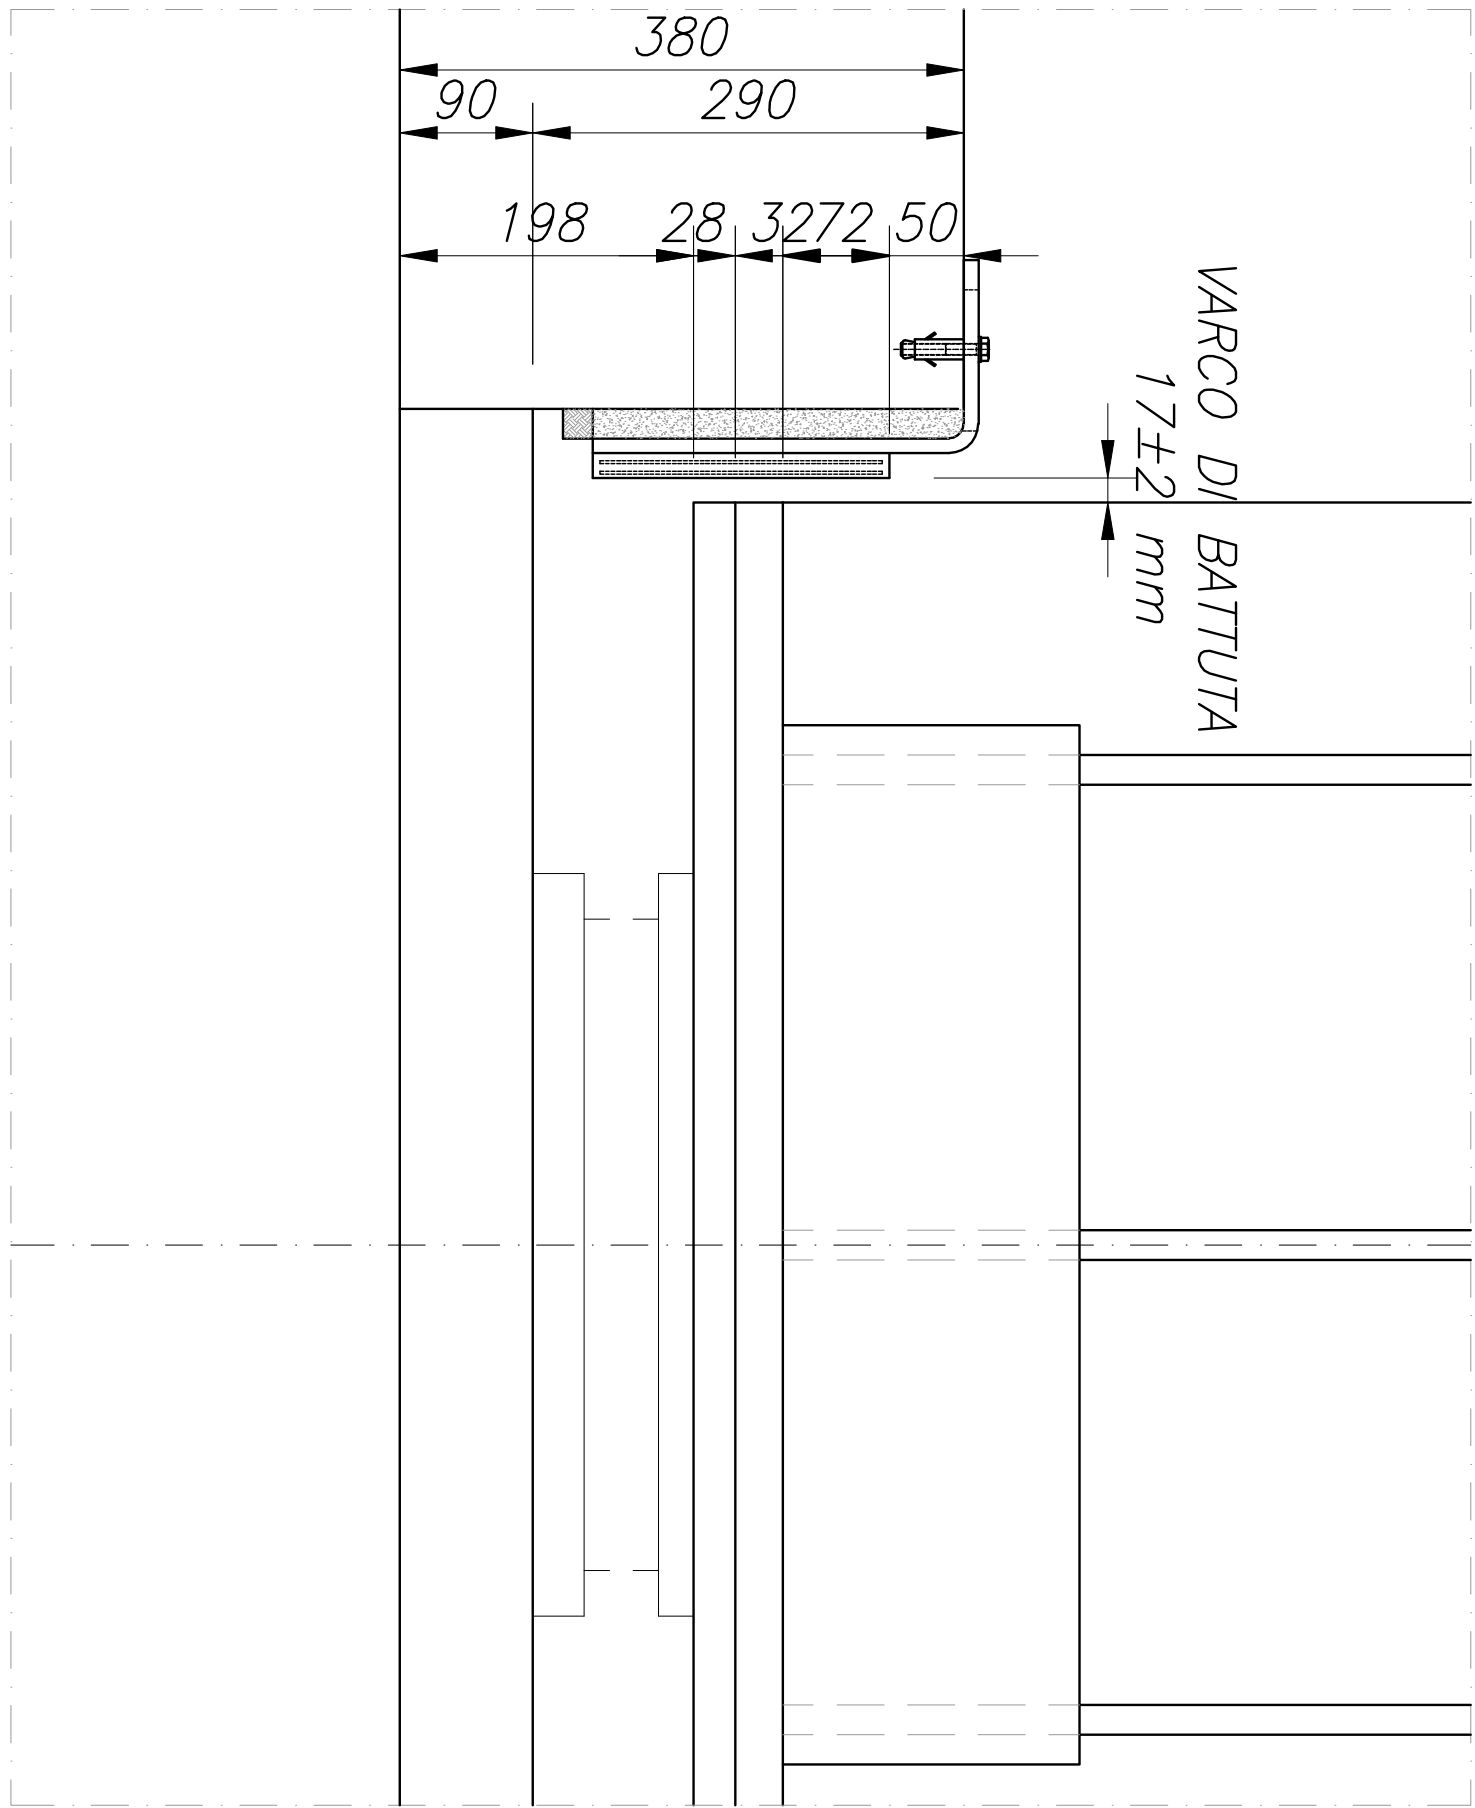


PARTICOLARE RITEGNO SISMICO LONGITUDINALE


TRAVERE INTERNA

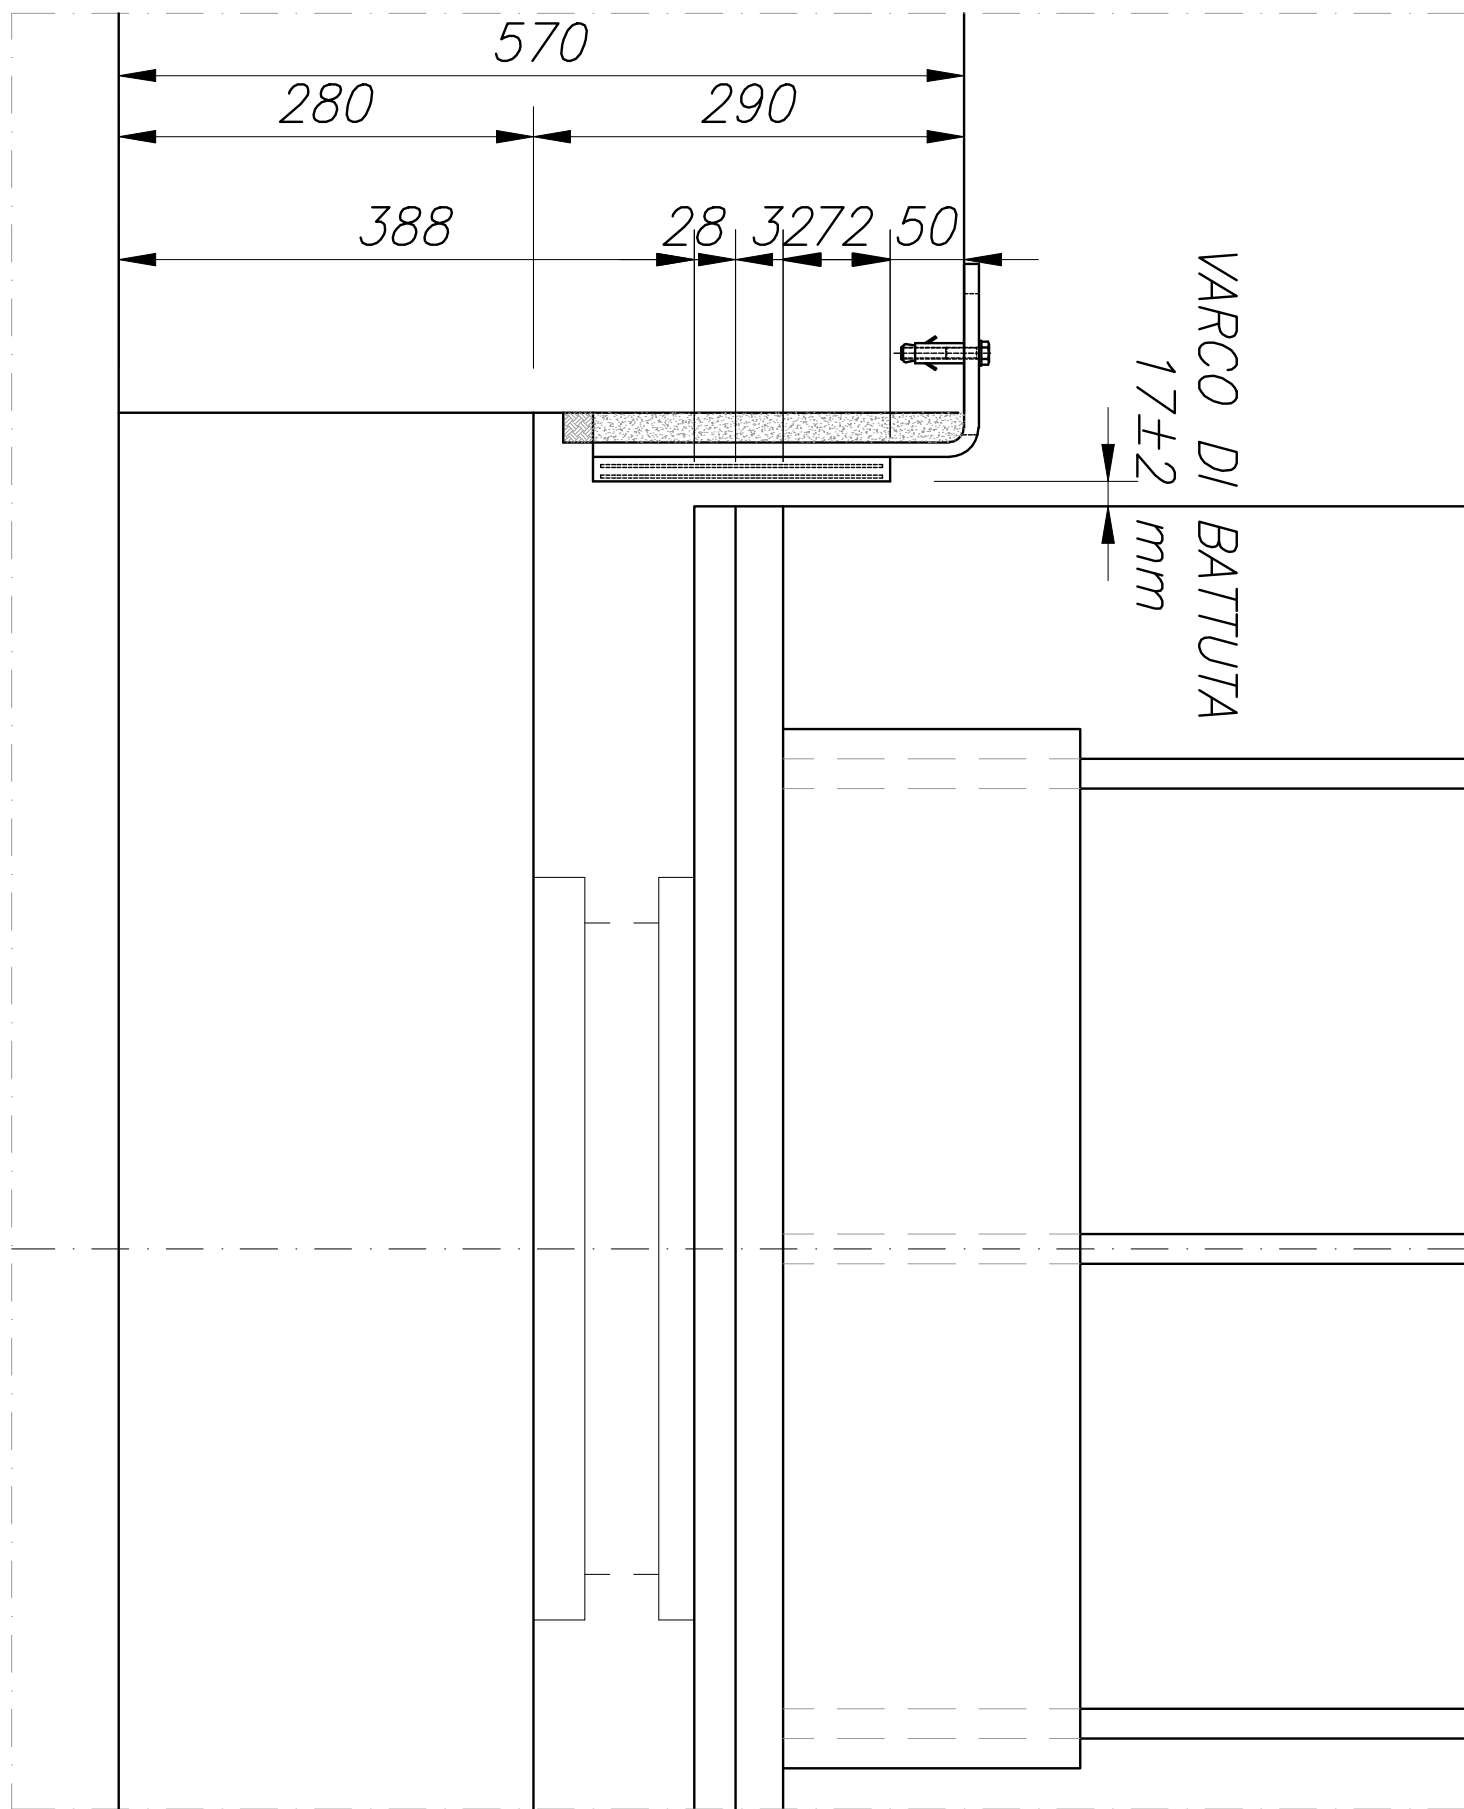

POSIZIONE RITEGNI TRASVERSALI

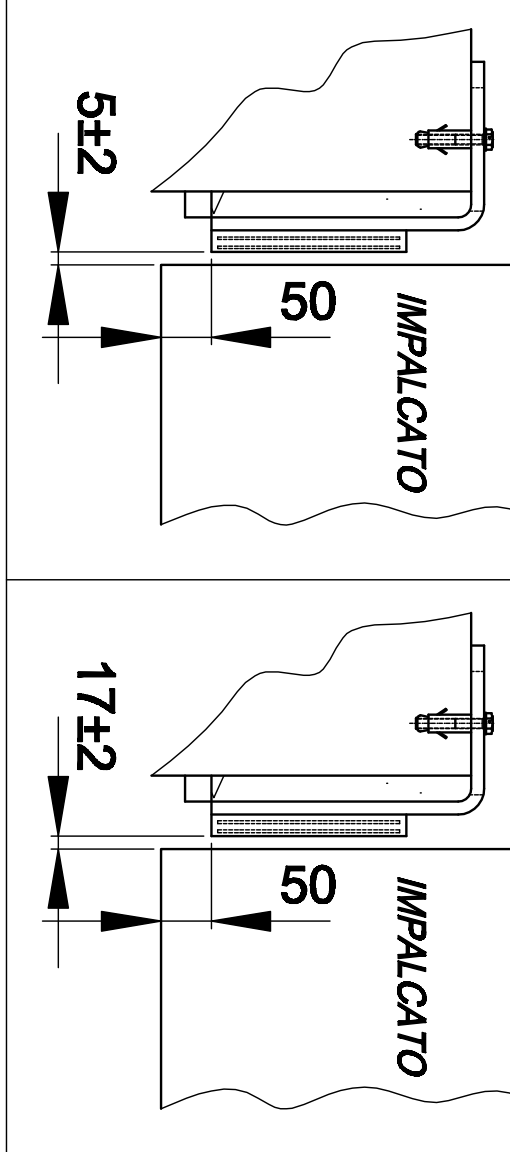

POSIZIONE RITEGNI LONGITUDINALI

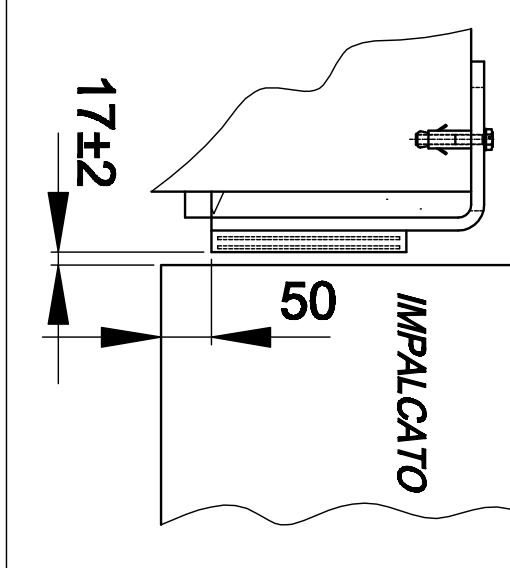

Piastra vulcanizzata posizione 1 protetta con zincatura a caldo spessore minimo > 100 µm

8	2	Uso	Resistenza agli urti	Acciaio inox		
7	1	Trasmissione	Trasmissione del carico	Acciaio inox		

COMMITTENTE:

ALTA SORRELANZA:



GENERAL CONTRACTOR:



INFRASTRUTTURE FERROVIARIE STRATEGICHE DEFINITE DALLA

LEGGE OGGETTO N.443/01

TRATTA A.V.A.C. TERZO VALICO DEI GIOVI

PROGETTO DEFINITIVO

Cavalcatrovvia Strada Interporto Rivalta Scrivia alla pk 49+226

Dettaglio cuscinetto sismico trasversale e longitudinale spella A (mobile)

GENERAL CONTRACTOR:

Cociv

GENERAL CONTRACTOR

Cociv

GENERAL CONTRACTOR

