


SCALA	
No. 1	
FOLIO 7	
STAZIONE DI SPINTA (COORDINATA)	
00-00-B-09701	
DEL. N.	022954 00
PROGETTO	SGI
DATA	02/05/2011
REVISIONI	
1	PROGETTO PRELIMINARE
2	PROGETTO PRELIMINARE

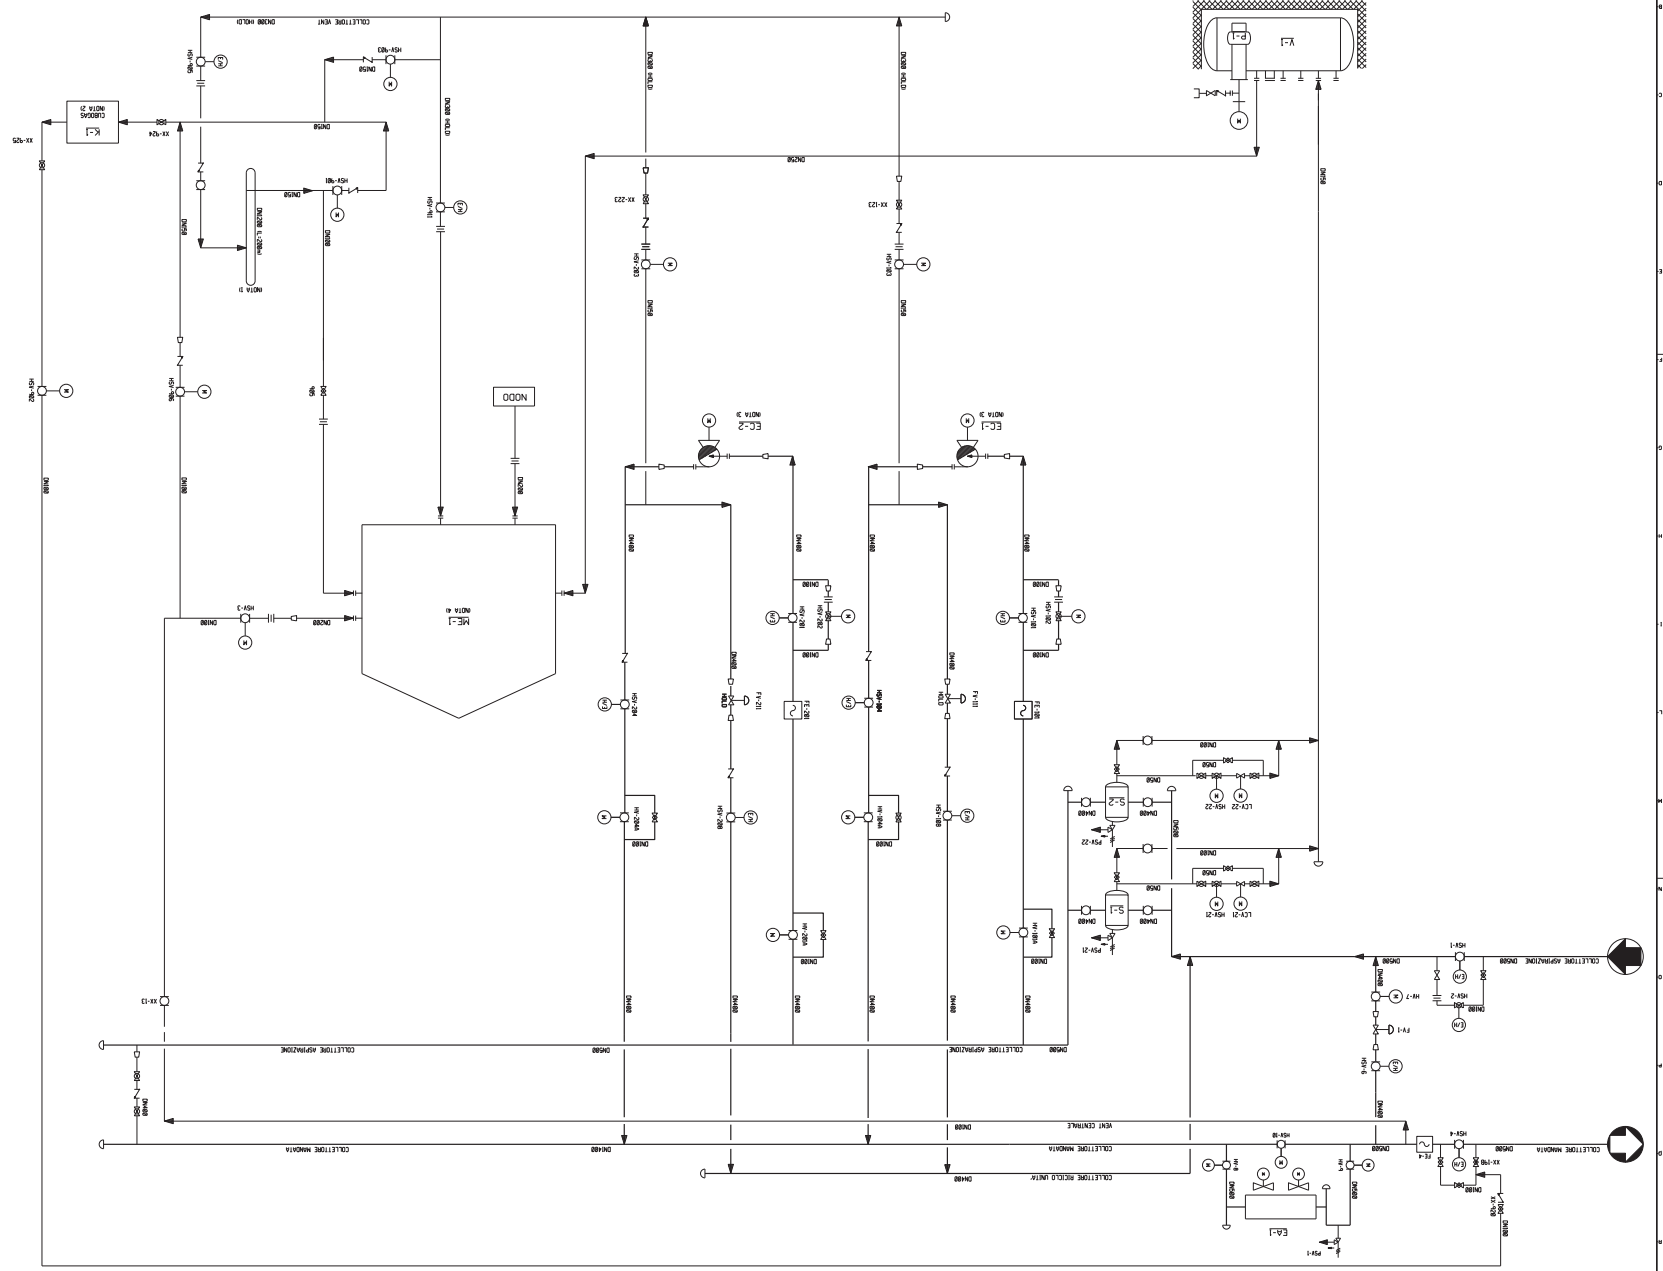

NOTE:
DOCUMENTO DI PROGETTO	
1	
2	