


NOTE
 (*) PRELIMINARY VALUES SHOWN BY "P" - TO BE CHECKED IN PROGRESS REPORTS OR IN FINAL REPORT IN ACCORDANCE WITH IEC 60364-4-41

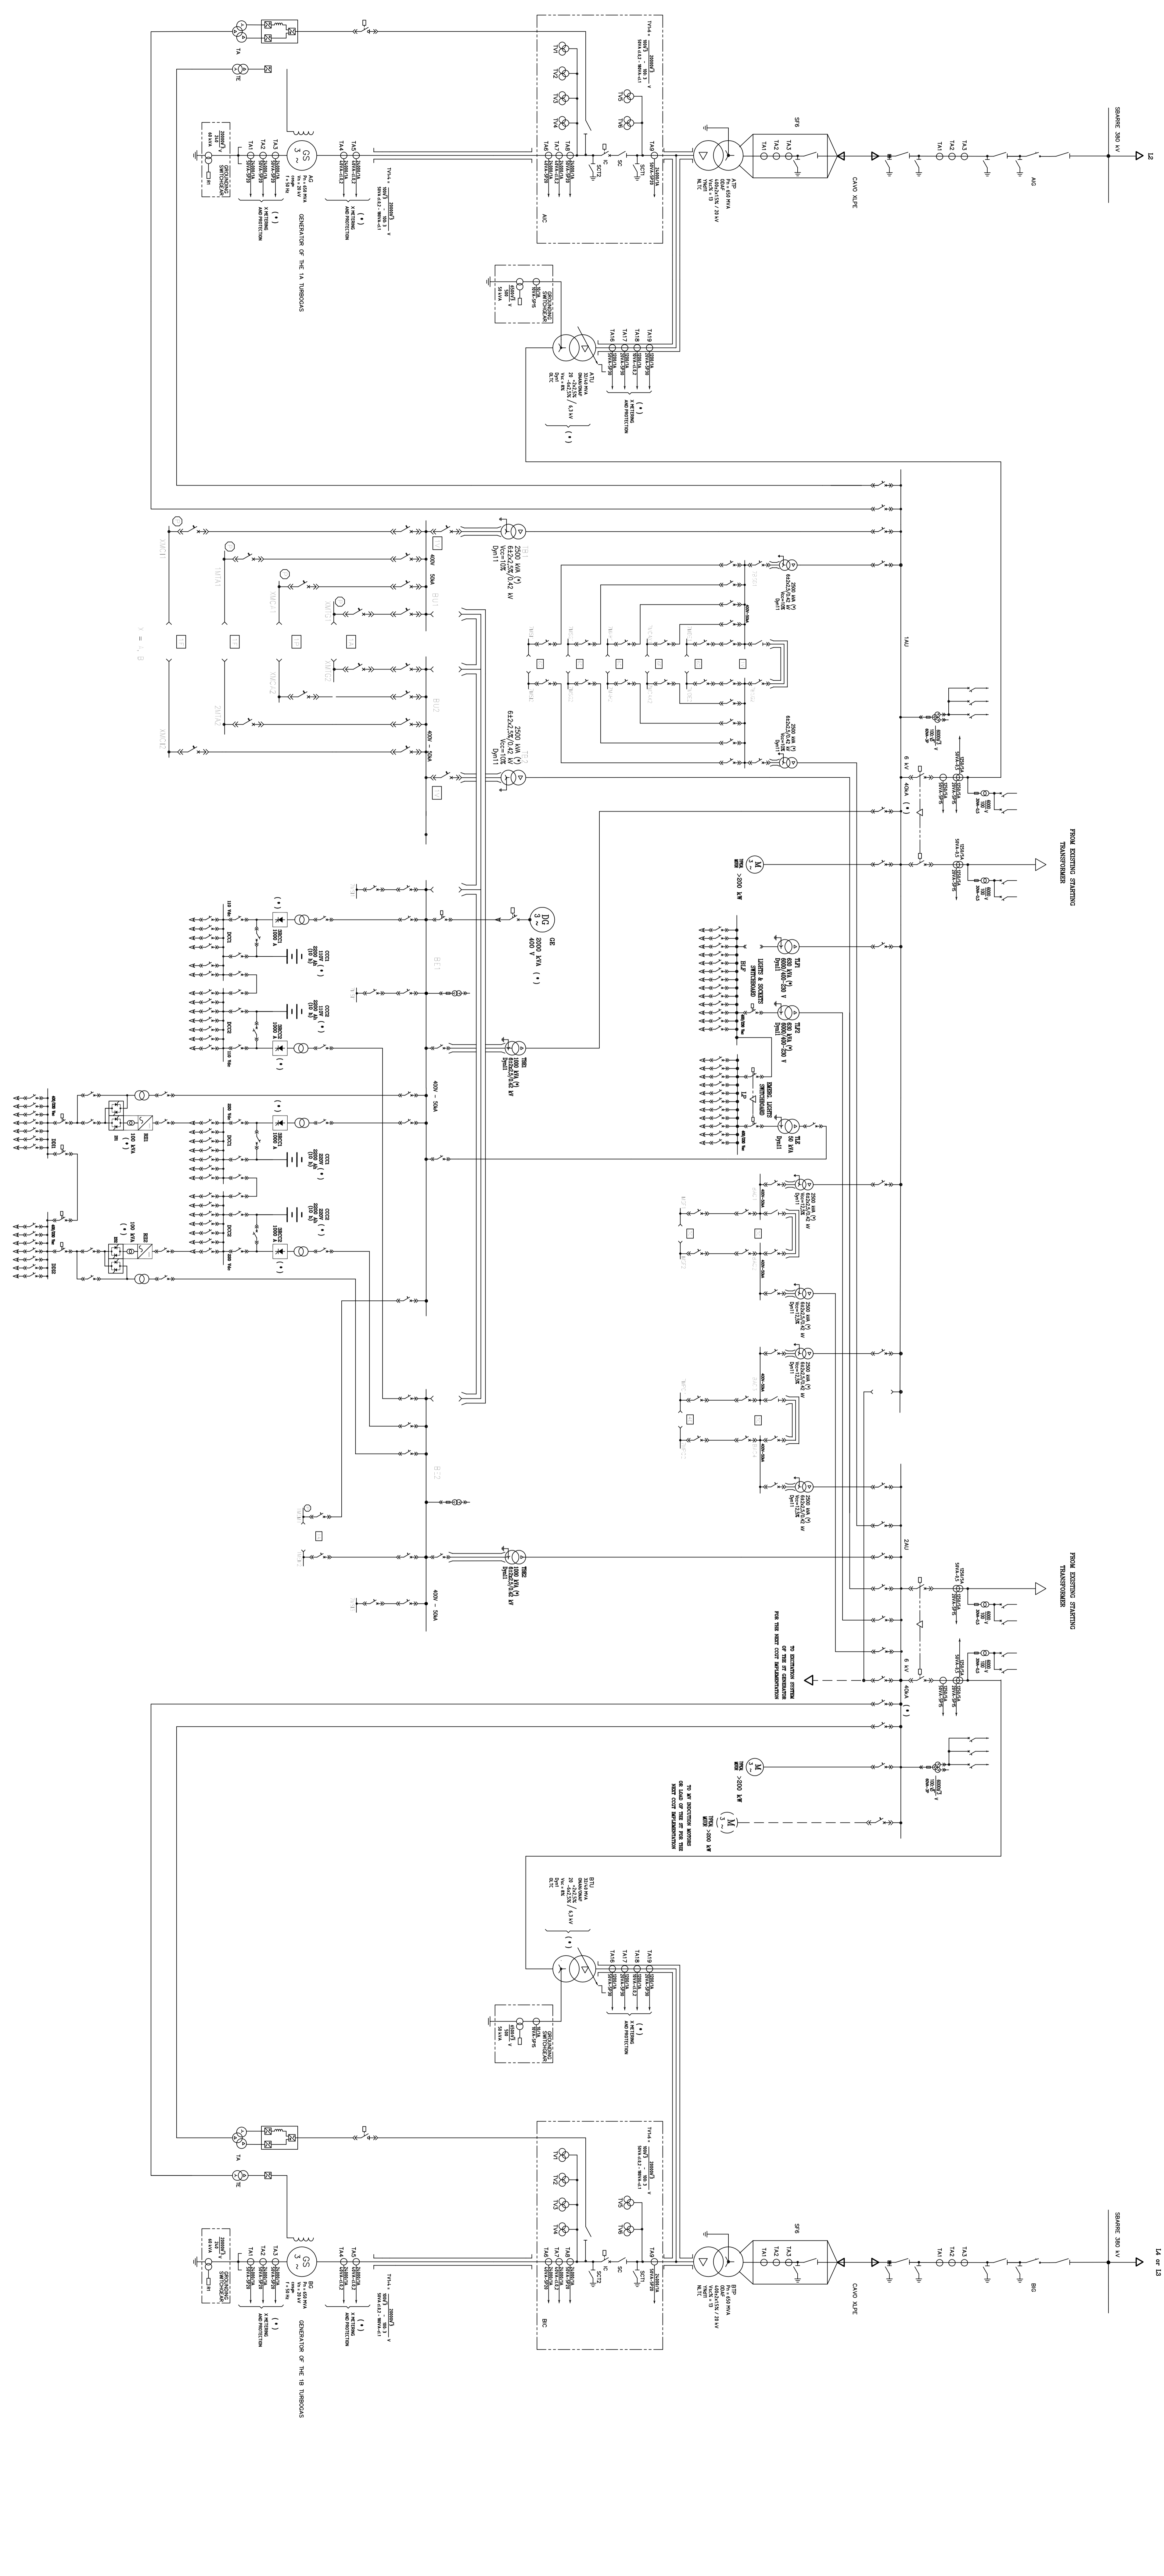

01	26/01/19	PRELIMINARY	SCALE	DATE



SHEDDING 4/2/19
