



BASE ORTO_LIMITE FRANA_11_12




BASE TOPO_LIMITE FRANA_11_12

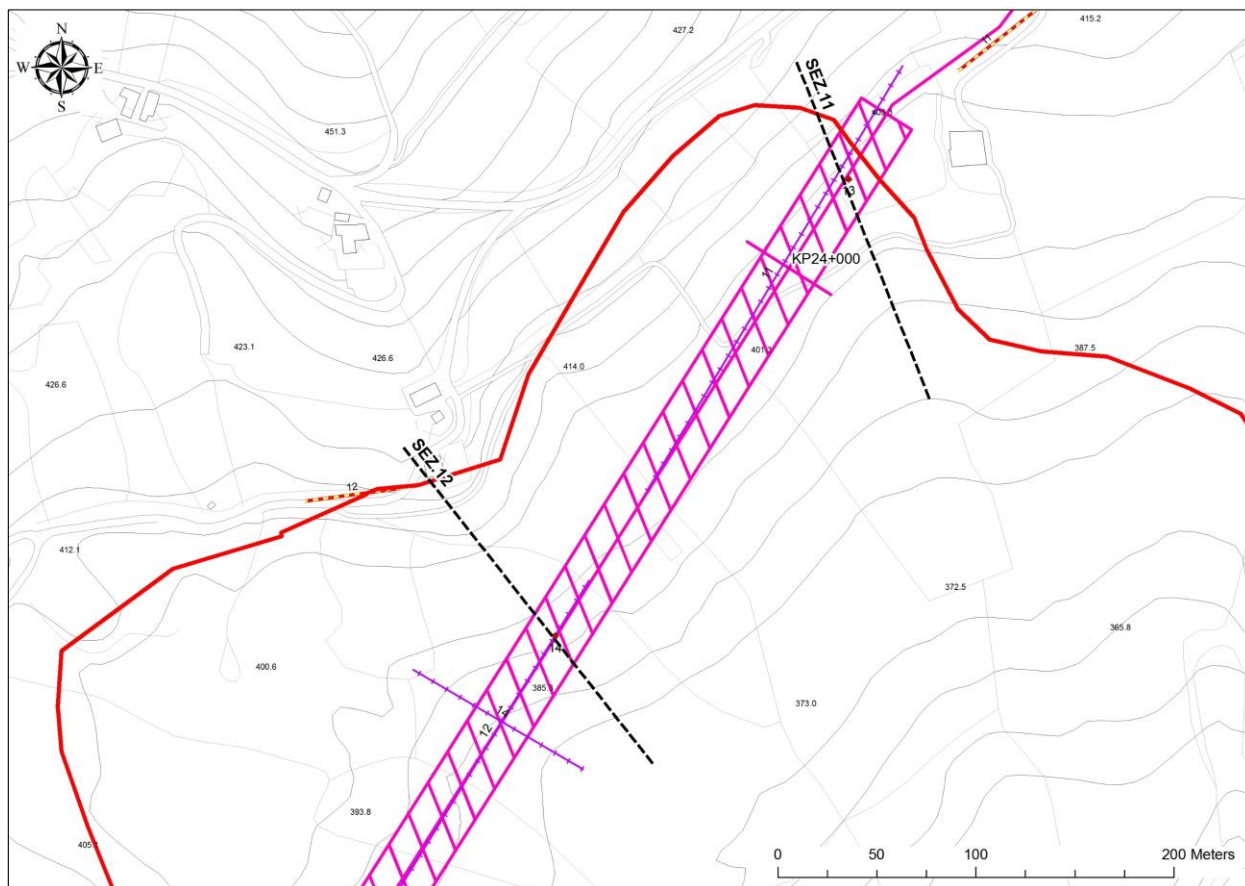


BASE TOPO_TIPO FRANA_11_12

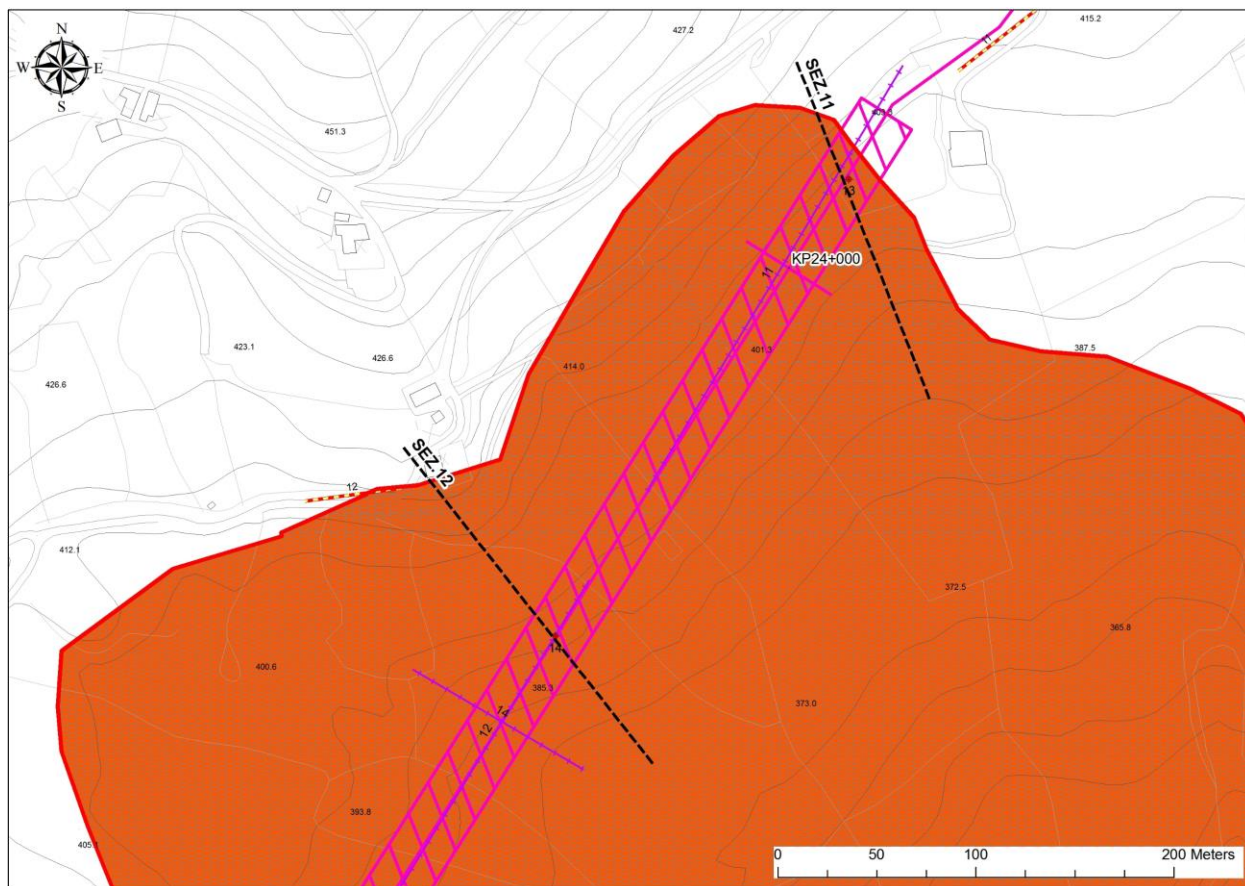

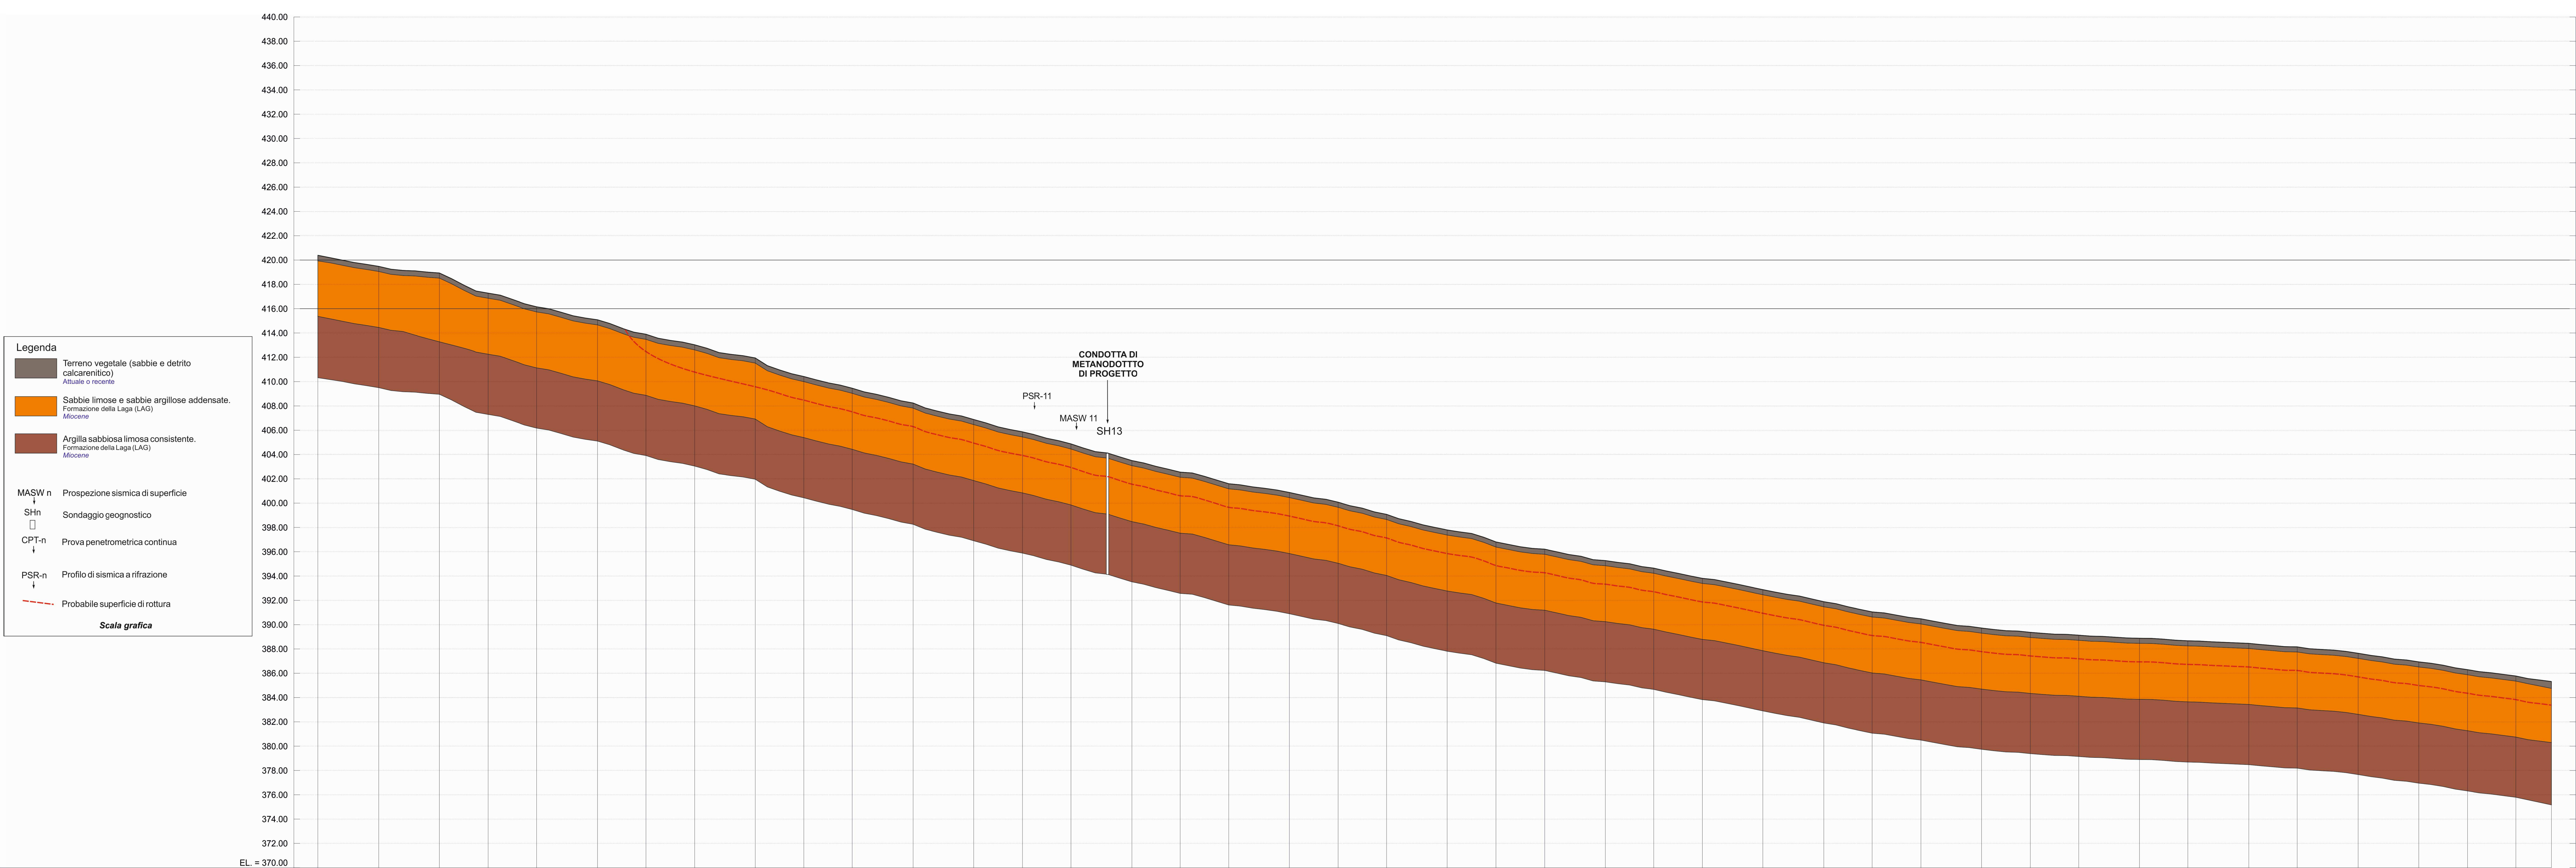

LUNGHEZZA (Kilometri)	0.000	
DEVIAZIONI ANGOLARI	P0	
QUOTA TERRENO (m)	420.39	419.48	418.93	417.28	416.15	415.08	413.89	413.02	411.94	410.42	409.45	408.24	406.88	405.86	404.87	403.50	402.55	401.59	400.87	400.07	399.07	397.79	396.80	396.21	395.27	394.65	393.81	392.88	391.89	391.04	390.48	389.72	389.36	389.13	388.88	388.67	388.46	388.17	387.64	386.93	386.29	385.77	385.32
PARZIALI ORIZZONTALI (m)		5.00	5.00	4.00	4.00	5.00	4.00	4.00	5.00	4.00	4.00	5.00	5.00	4.00	4.00	5.00	4.00	4.00	5.00	4.00	4.00	5.00	4.00	4.00	5.00	4.00	4.00	5.00	5.00	4.00	4.00	5.00	4.00	4.00	5.00	4.00	4.00	5.00	4.00	5.00	4.00	4.00	2.93
PROGRESSIVE ORIZZONTALI (m)	0.00	5.00	10.00	14.00	18.00	23.00	27.00	31.00	36.00	40.00	44.00	49.00	54.00	58.00	62.00	67.00	71.00	75.00	80.00	84.00	88.00	93.00	97.00	101.00	106.00	110.00	114.00	119.00	124.00	128.00	132.00	137.00	141.00	145.00	150.00	154.00	159.00	163.00	168.00	173.00	177.00	181.00	183.93
PROGRESSIVE INCLINATE (m)	0.00	5.08	10.12	14.49	18.65	23.77	27.96	32.06	37.19	41.51	45.63	50.78	55.97	60.11	64.23	69.43	73.54	77.67	82.73	86.81	90.94	96.11	100.25	104.30	109.40	113.45	117.54	122.63	127.73	131.82	135.86	140.92	144.94	148.95	153.96	157.96	162.97	166.98	172.01	177.07	181.12	185.16	183.93

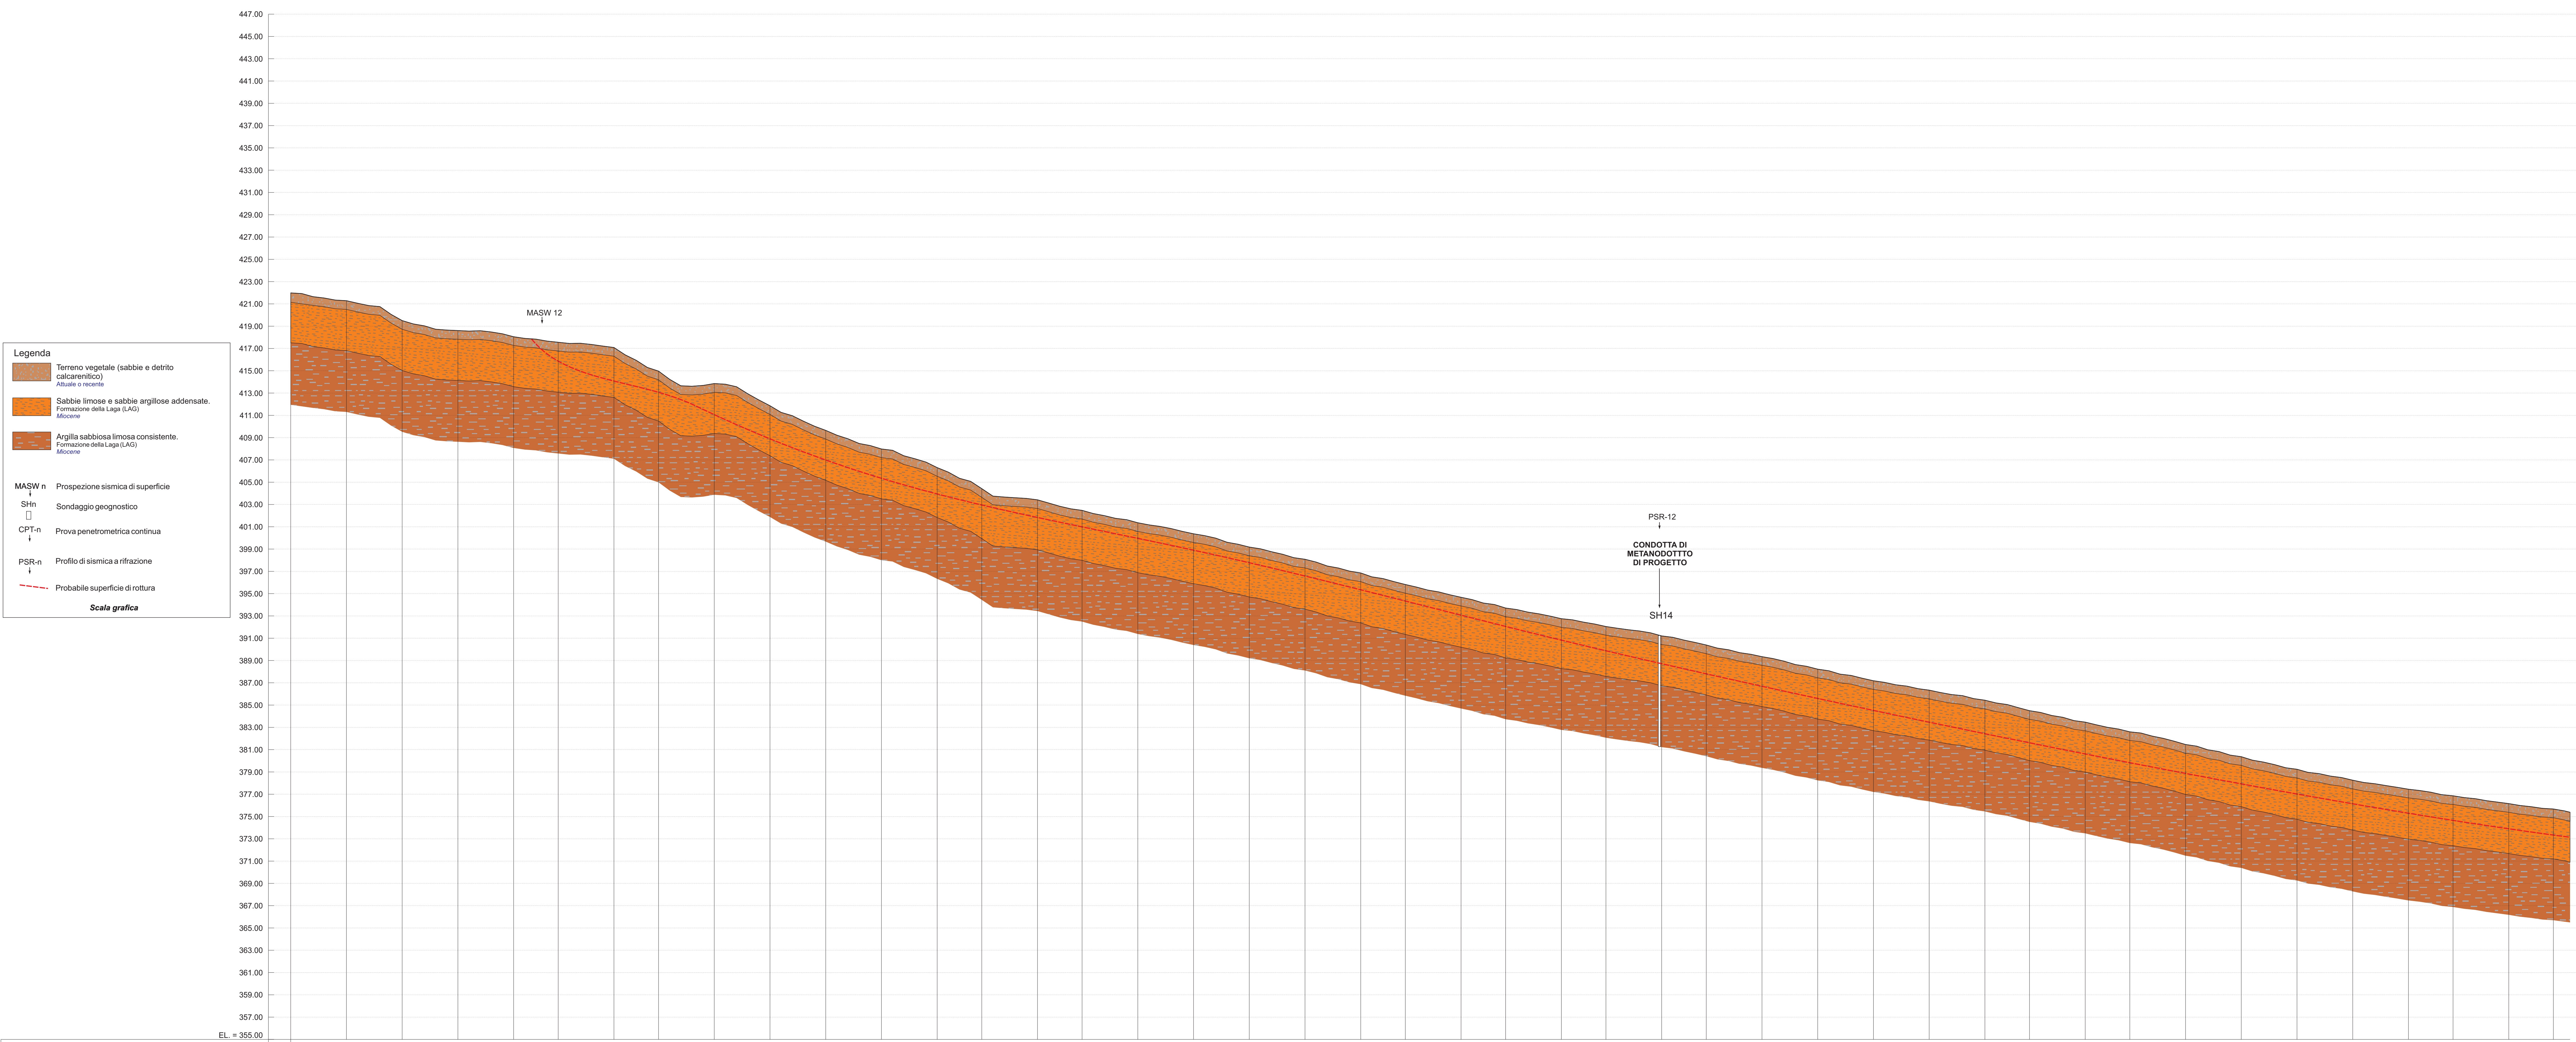

LUNGHEZZA (Kilometri)	0.000	
DEVIAZIONI ANGOLARI	PO	
QUOTA TERRENO (m)	421.99	421.29	419.50	418.61	418.05	417.56	417.09	414.97	413.85	411.86	409.65	407.98	406.31	404.42	403.42	402.47	401.36	400.37	399.18	398.08	396.86	395.82	394.67	393.71	392.75	392.05	391.21	390.39	389.34	388.22	387.18	386.34	385.44	384.50	383.47	382.60	381.46	380.37	379.24	378.26	377.45	376.86	376.16	375.68	
PARZIALI ORIZZONTALI (m)	5.00	5.00	5.00	5.00	4.00	5.00	4.00	5.00	5.00	5.00	5.00	5.00	4.00	5.00	4.00	5.00	5.00	5.00	5.00	4.00	5.00	4.00	5.00	4.00	5.00	4.00	5.00	4.00	5.00	5.00	5.00	5.00	4.00	5.00	4.00	5.00	5.00	5.00	5.00	4.00	5.00	4.00	5.00	4.00	1.50
PROGRESSIVE ORIZZONTALI (m)	0.00	5.00	10.00	15.00	20.00	24.00	29.00	33.00	38.00	43.00	48.00	53.00	58.00	62.00	67.00	71.00	76.00	81.00	86.00	91.00	96.00	100.00	104.84	109.88	114.10	119.19	123.26	128.34	132.43	137.54	142.67	147.79	152.87	157.95	162.07	167.18	171.28	176.42	181.55	186.69	191.79	196.86	200.91	205.96	209.99
PROGRESSIVE INCLINATE (m)	0.00	5.07	10.48	15.59	20.64	24.68	29.71	34.26	39.67	45.15	50.64	55.93	61.24	65.70	70.92	75.03	80.16	85.26	90.42	95.54	100.70	104.84	109.88	114.10	119.19	123.26	128.34	132.43	137.54	142.67	147.79	152.87	157.95	162.07	167.18	171.28	176.42	181.55	186.69	191.79	196.86	200.91	205.96	209.99	