




BASE ORTO_LIMITE FRANA_15

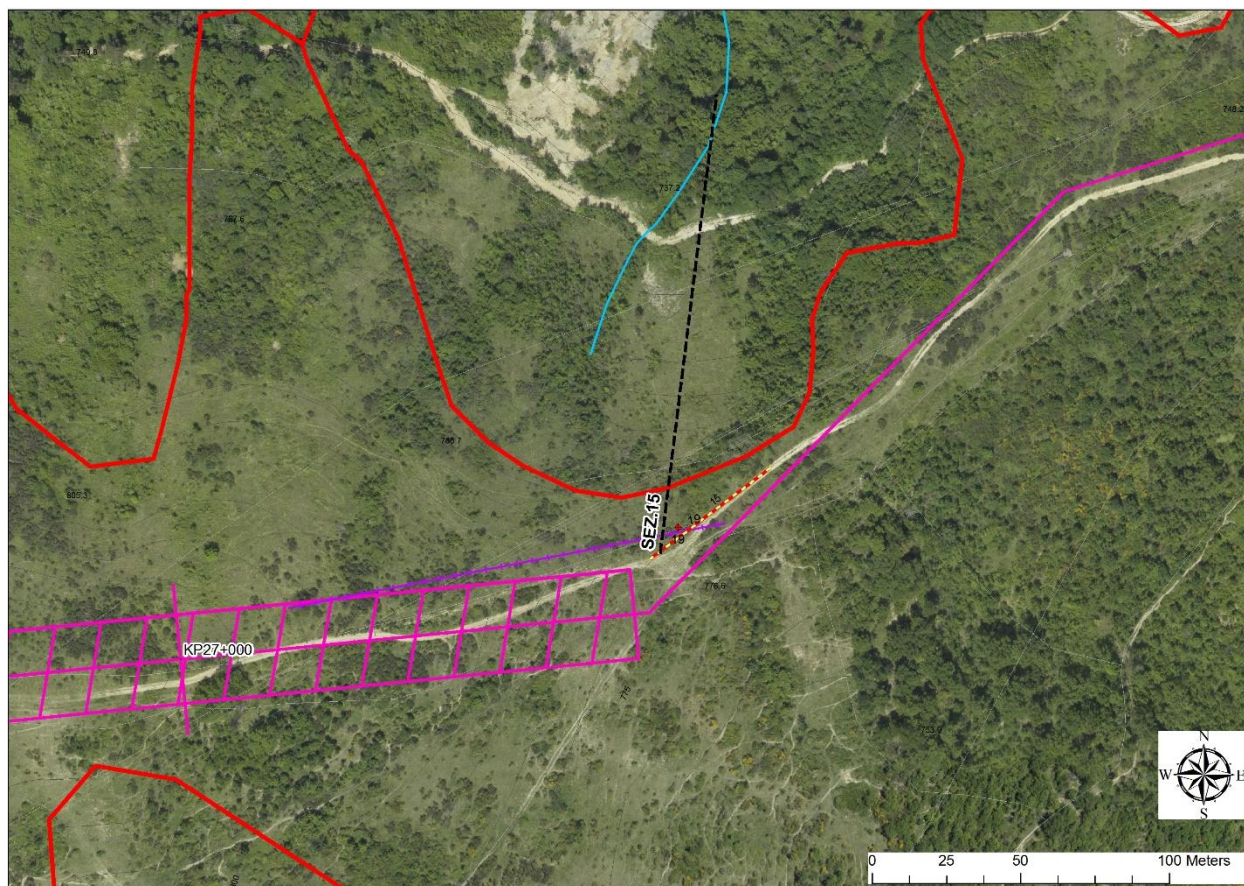


BASE TOPO_LIMITE FRANA_15

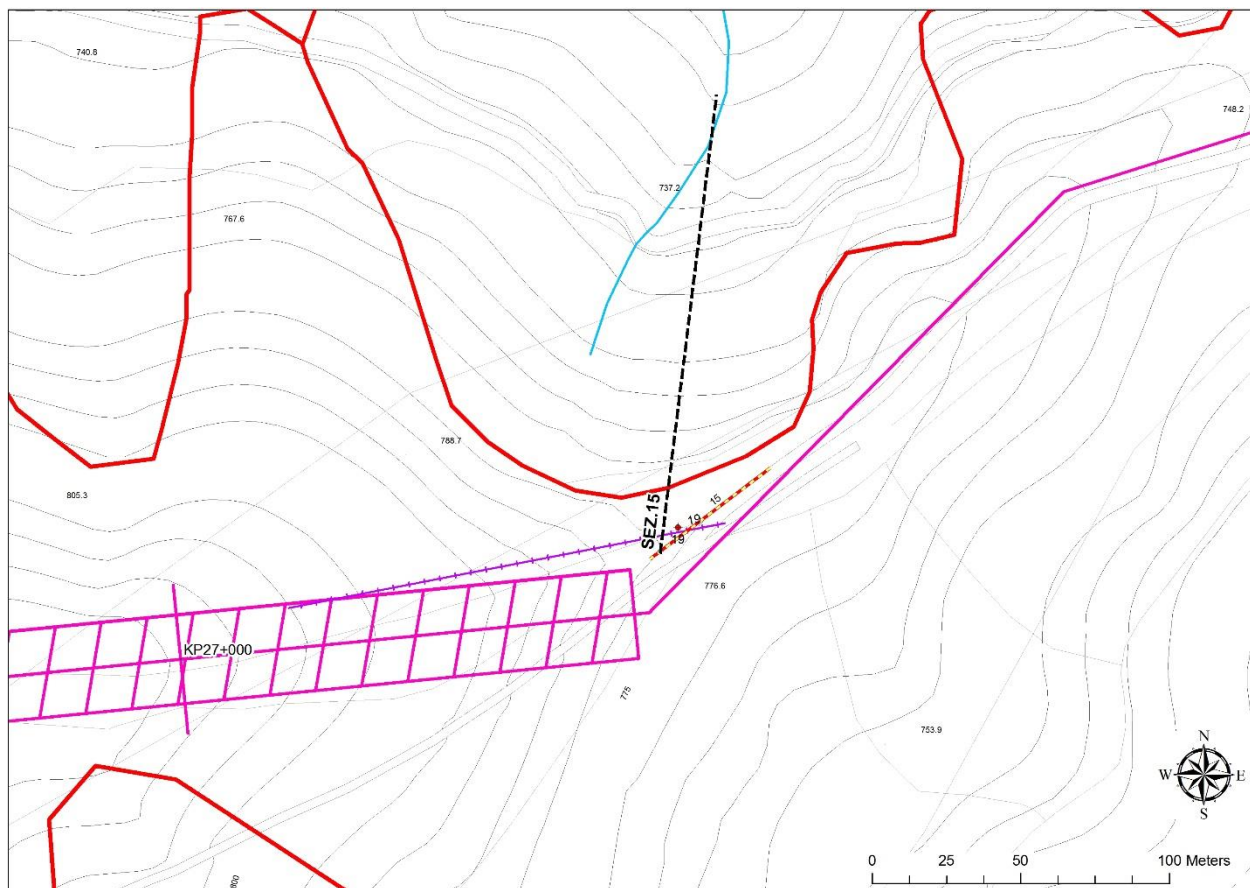

BASE TOPO_TIPO FRANA_15

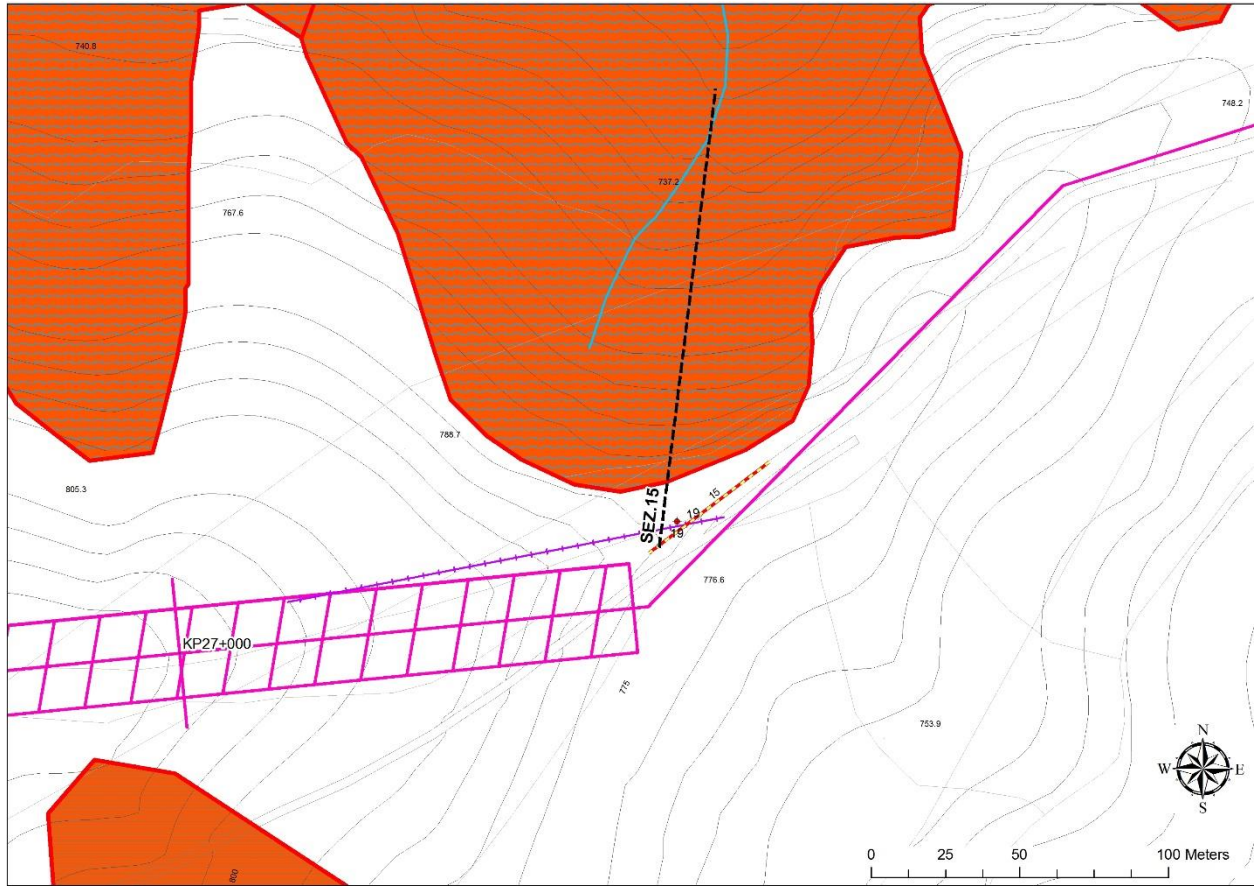

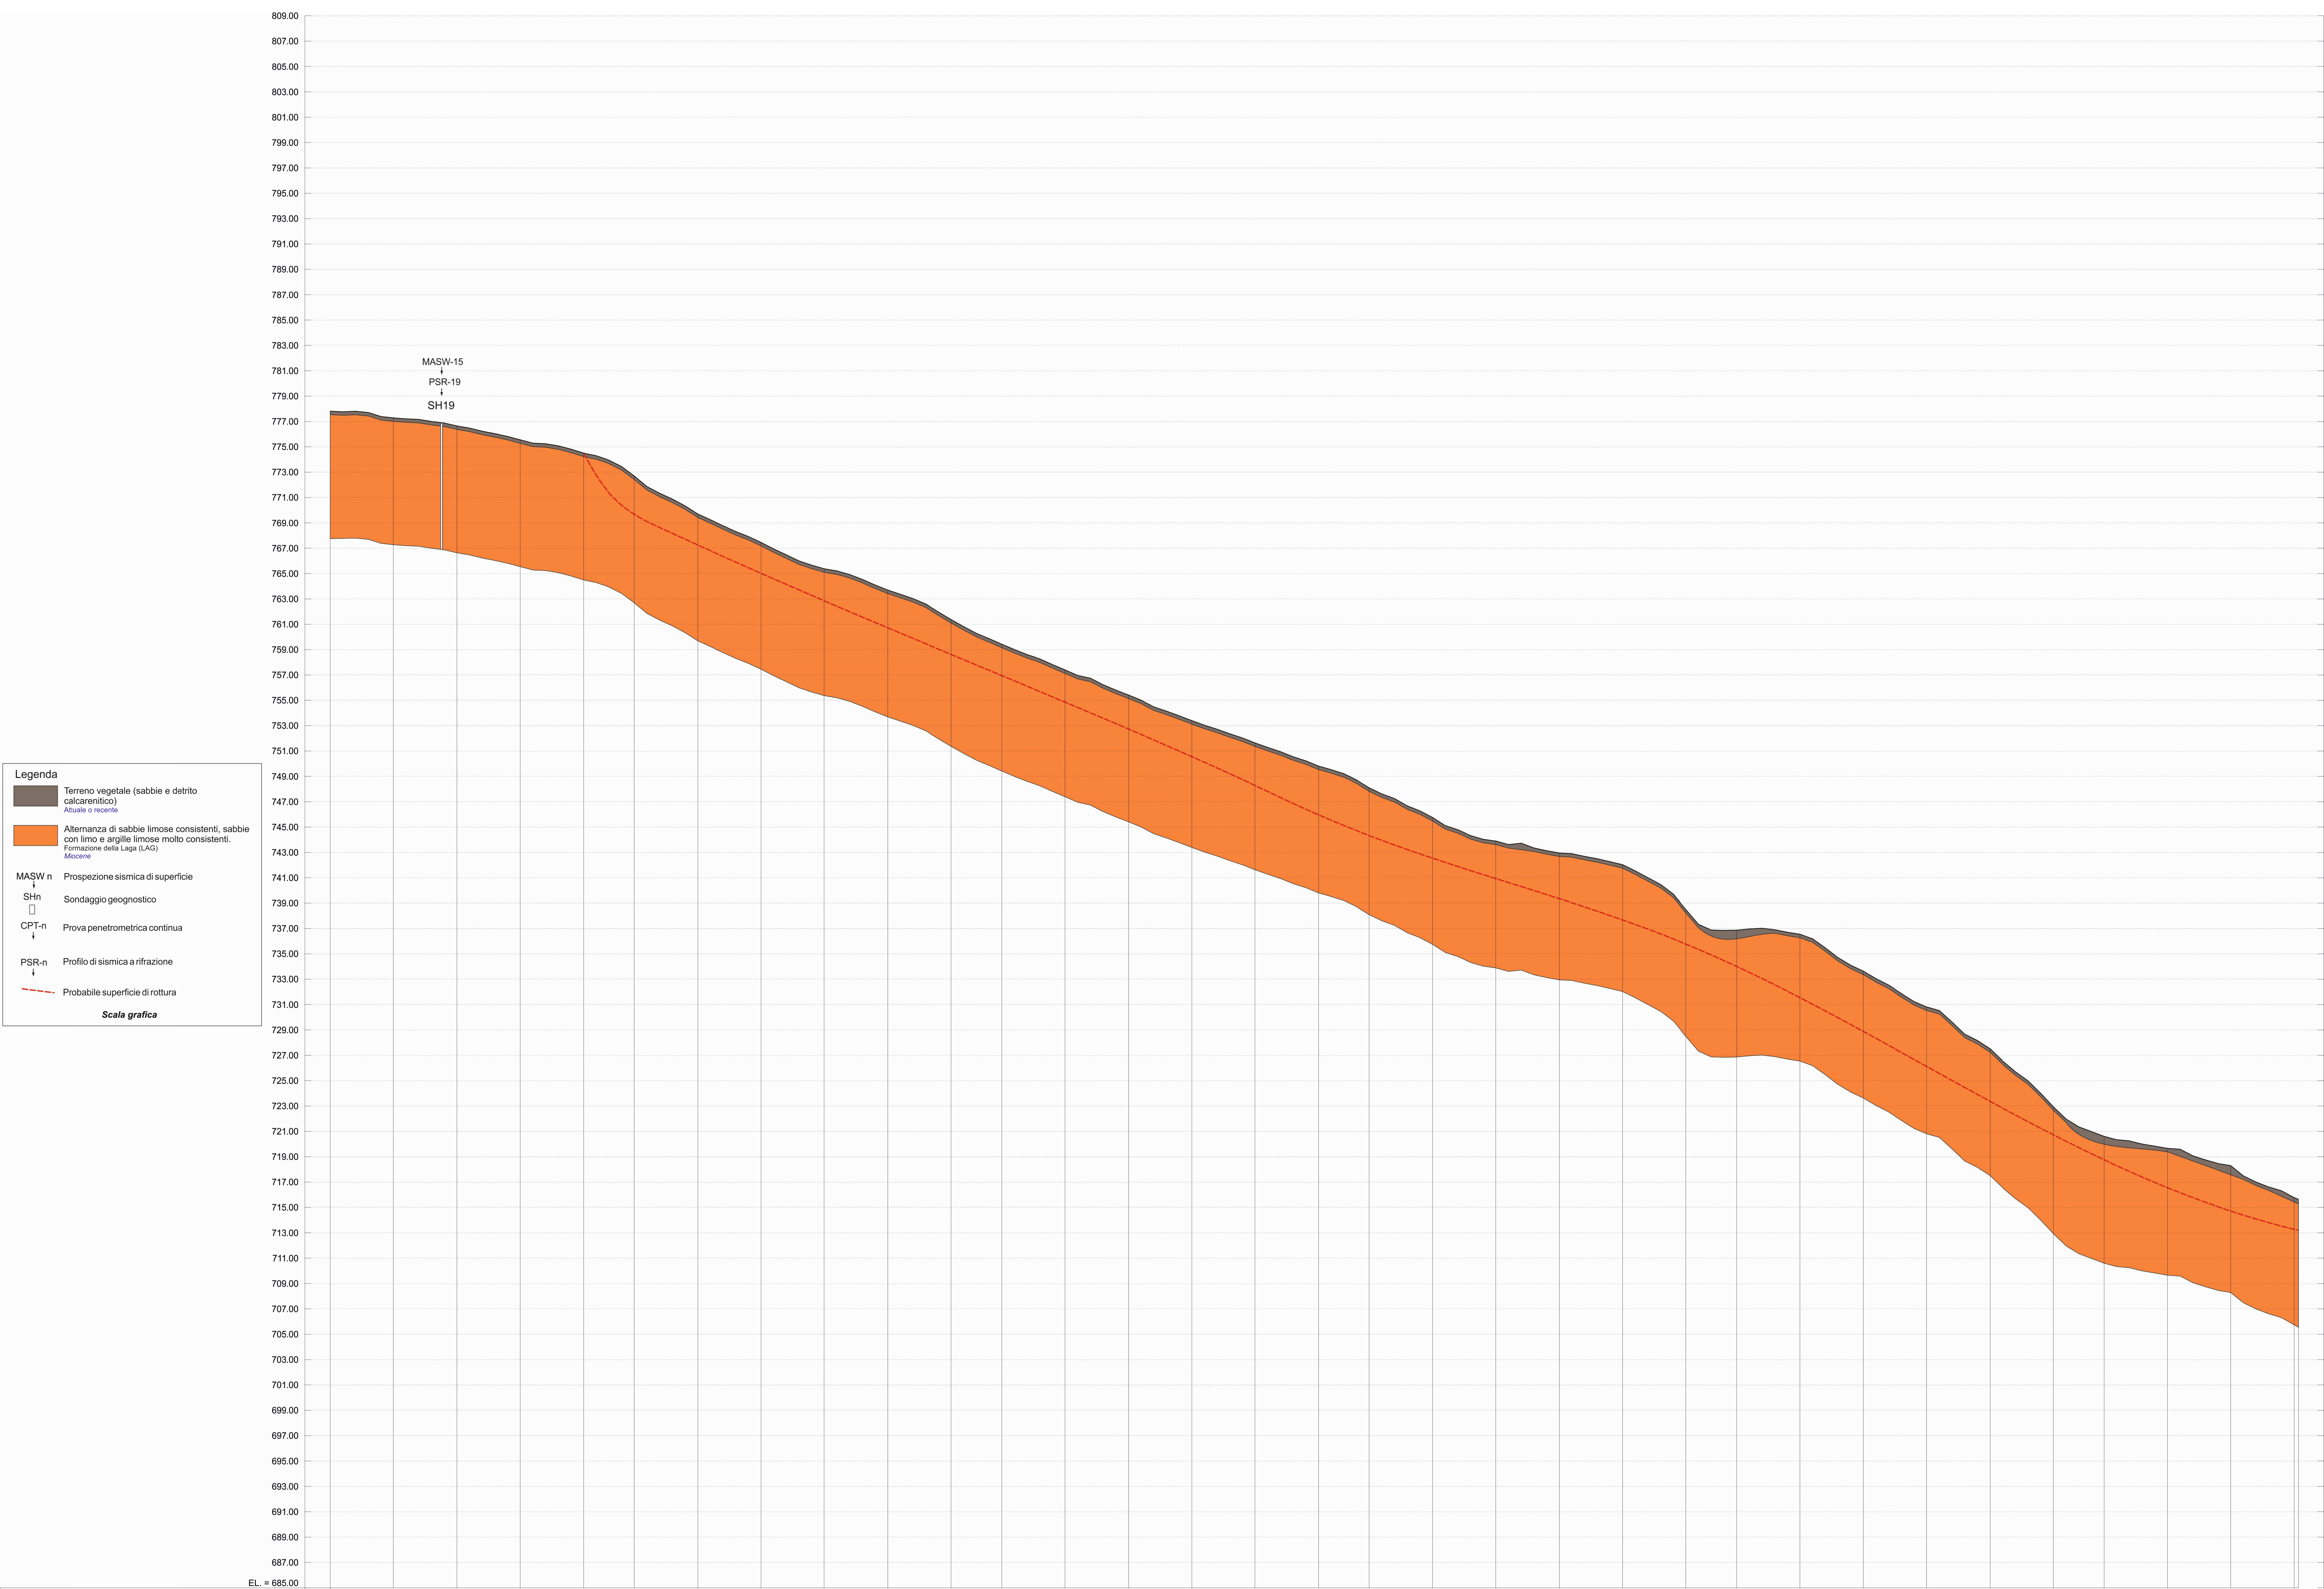

LUNGHEZZA (Kilometri)	0.000																																	
DEVIAZIONI ANGOLARI	P0																																	
QUOTA TERRENO (m)	777.81	777.28	776.64	775.55	774.50	772.70	769.70	767.46	765.38	763.70	761.37	759.43	757.40	755.41	753.40	751.64	749.81	748.10	745.76	743.90	742.96	742.03	738.50	736.87	736.55	733.63	730.81	727.51	722.94	720.61	719.66	718.30	715.29	
PARZIALI ORIZZONTALI (m)	5.00	5.00	5.00	5.00	4.00	5.00	5.00	5.00	5.00	5.00	4.00	5.00	5.00	5.00	5.00	5.00	4.00	5.00	5.00	5.00	5.00	5.00	4.00	5.00	5.00	5.00	5.00	4.00	5.00	5.00	5.00	5.00	5.00	0.34
PROGRESSIVE ORIZZONTALI (m)	0.00	5.00	10.00	15.00	20.00	24.00	29.00	34.00	39.00	44.00	49.00	53.00	58.00	63.00	68.00	73.00	78.00	82.00	87.00	92.00	97.00	102.00	107.00	111.00	116.00	121.00	126.00	131.00	136.00	140.00	145.00	150.00	155.00	
PROGRESSIVE INCLINATE (m)	0.00	5.06	10.11	15.23	20.36	24.81	30.67	36.15	41.56	46.88	52.42	56.87	62.27	67.67	73.07	78.37	83.69	88.07	93.61	99.00	104.15	109.24	115.45	120.09	125.13	130.96	136.71	142.80	148.59	154.29	159.39	164.62	170.34	