



# BASE ORTO\_LIMITE FRANA\_20

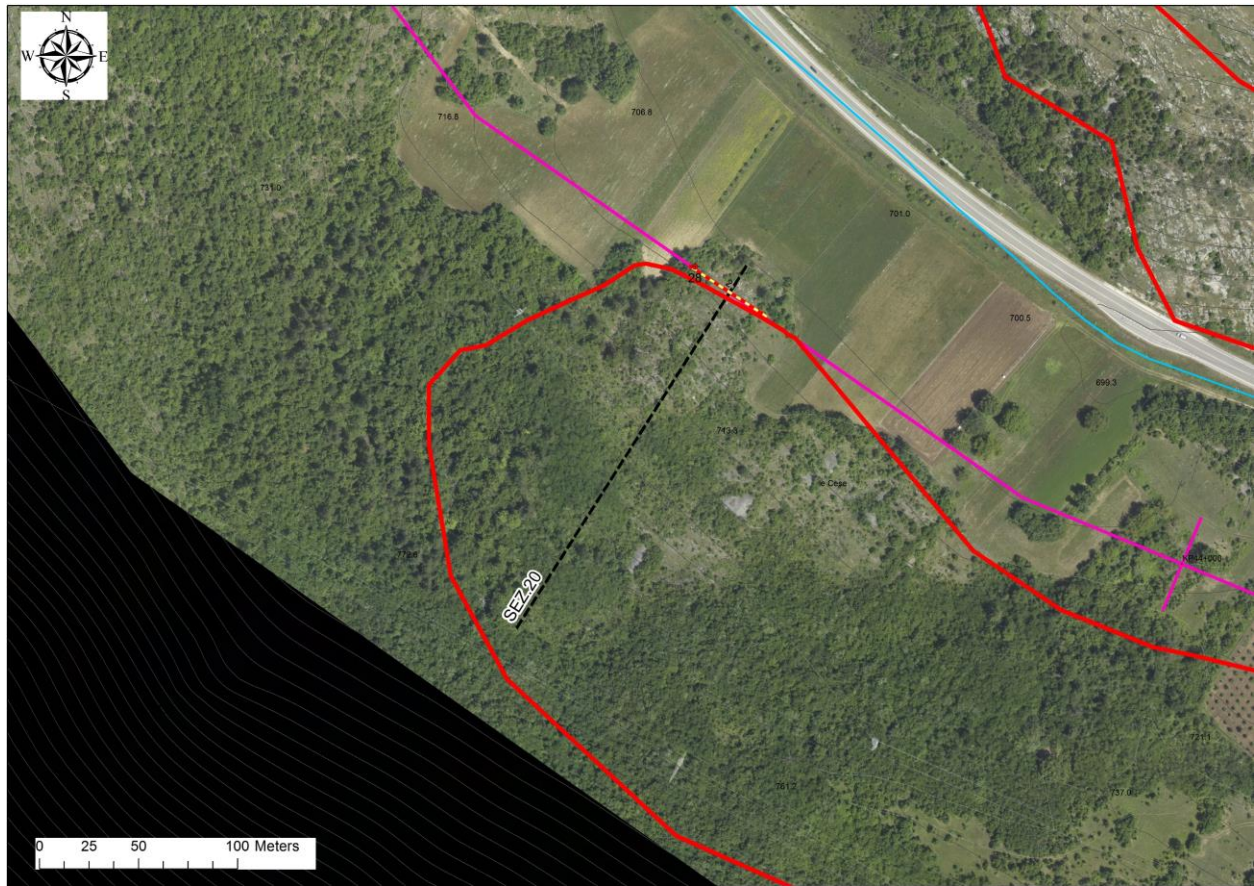



# BASE TOPO\_LIMITE FRANA\_20

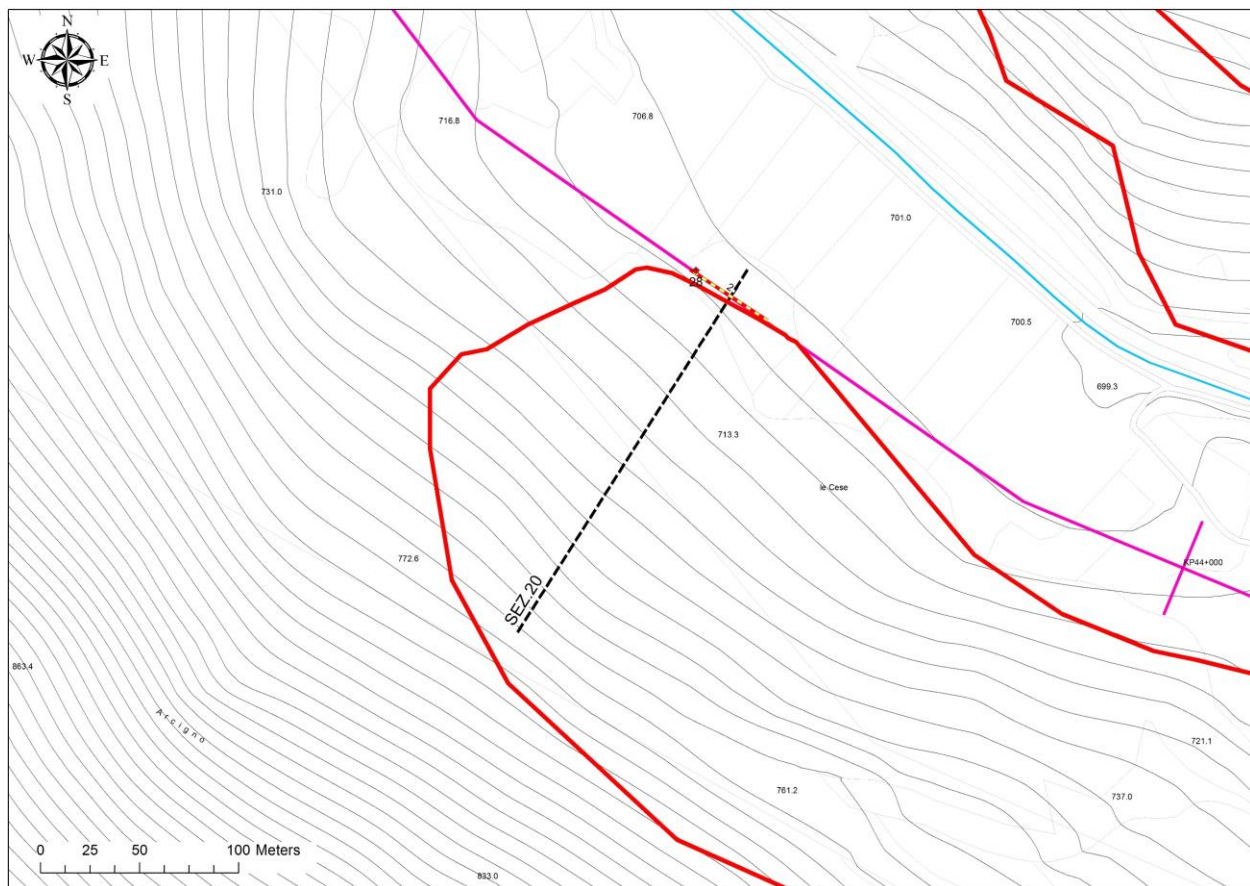



# BASE TOPO\_TIPO FRANA\_20

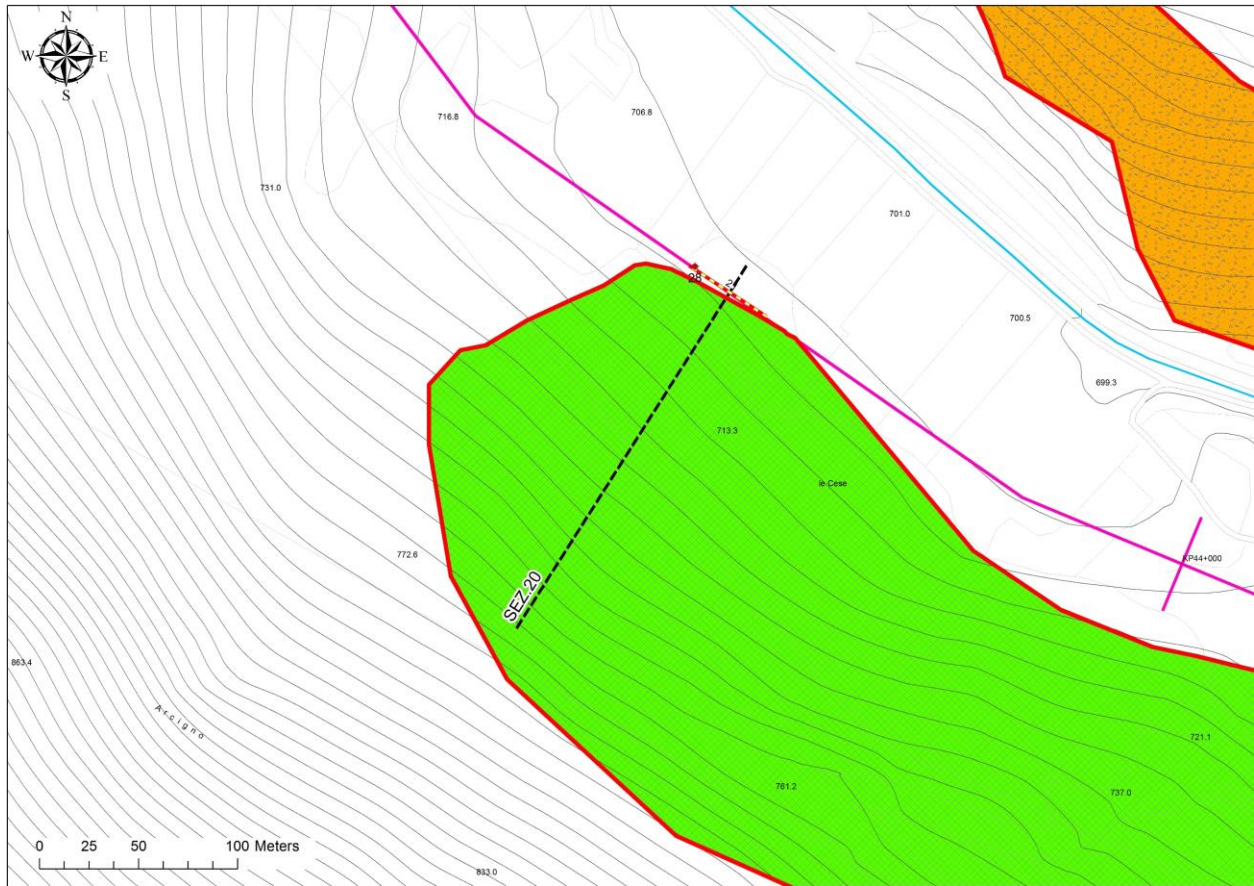

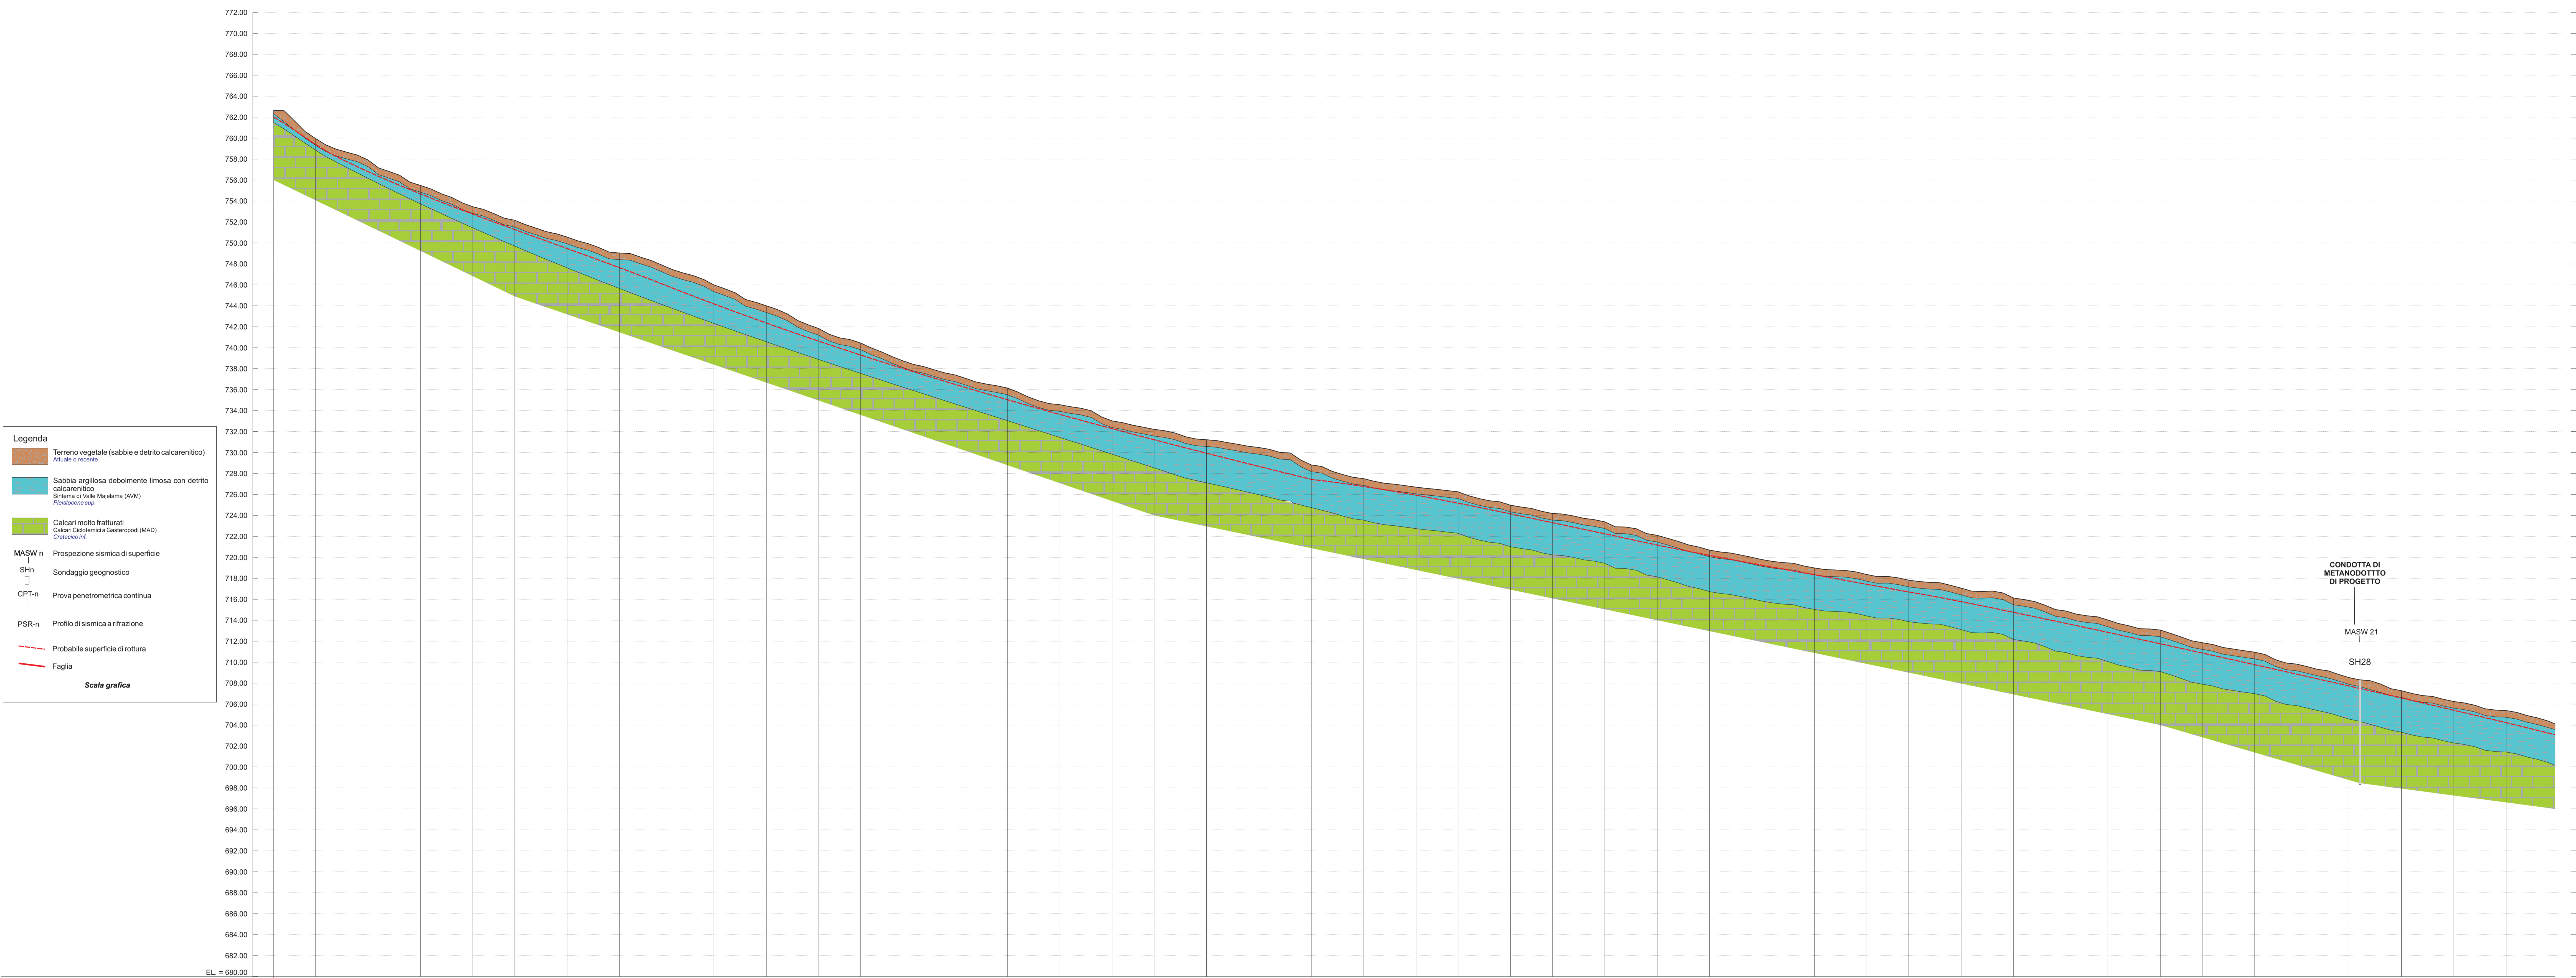

LUNGHEZZA (Kilometri)	0.000	
DEVIAZIONI ANGOLARI	P0	
QUOTA TERRENO (m)	762.63	759.96	757.92	755.49	753.45	752.16	750.96	749.64	747.48	746.00	744.00	741.83	740.45	738.42	737.41	736.16	734.57	733.02	732.22	731.22	730.48	728.82	727.51	726.70	726.25	724.98	724.19	723.39	722.10	720.89	719.79	718.99	718.36	717.82	717.06	716.12	714.88	714.02	713.06	711.86	710.95	709.58	708.53	707.28	706.25	705.38	704.38	704.11		
PARZIALI ORIZZONTALI (m)	4.00	5.00	5.00	5.00	4.00	5.00	5.00	5.00	4.00	5.00	5.00	4.00	5.00	4.00	5.00	5.00	5.00	4.00	5.00	5.00	5.00	5.00	5.00	4.00	5.00	4.00	5.00	5.00	5.00	5.00	5.00	5.00	5.00	4.00	5.00	5.00	5.00	4.00	5.00	5.00	5.00	5.00	5.00	5.00	4.00	5.00	5.00	4.00		
PROGRESSIVE ORIZZONTALI (m)	0.00	4.00	9.00	14.00	19.00	23.00	28.00	33.00	38.00	42.00	47.00	52.00	56.00	61.00	65.00	70.00	75.00	80.00	84.00	89.00	94.00	99.00	104.00	109.00	113.00	118.00	122.00	127.00	132.00	137.00	142.00	147.00	152.00	156.00	161.00	166.00	171.00	175.00	180.00	184.00	189.00	194.00	198.00	203.00	208.00	213.00	217.66			
PROGRESSIVE INCLINATE (m)	0.00	5.02	10.45	16.07	21.48	26.70	30.96	36.22	41.50	46.78	51.20	56.67	60.93	66.33	70.46	75.63	80.91	86.20	90.28	95.40	100.46	105.92	111.02	116.10	120.12	125.30	129.38	134.46	139.69	144.89	149.97	155.05	160.10	164.15	169.23	174.40	179.58	183.68	188.80	192.99	198.08	203.30	207.45	212.64	217.75	222.85	226.98	227.69		