



# BASE ORTO\_LIMITE FRANA\_23




# BASE TOPO\_LIMITE FRANA\_23

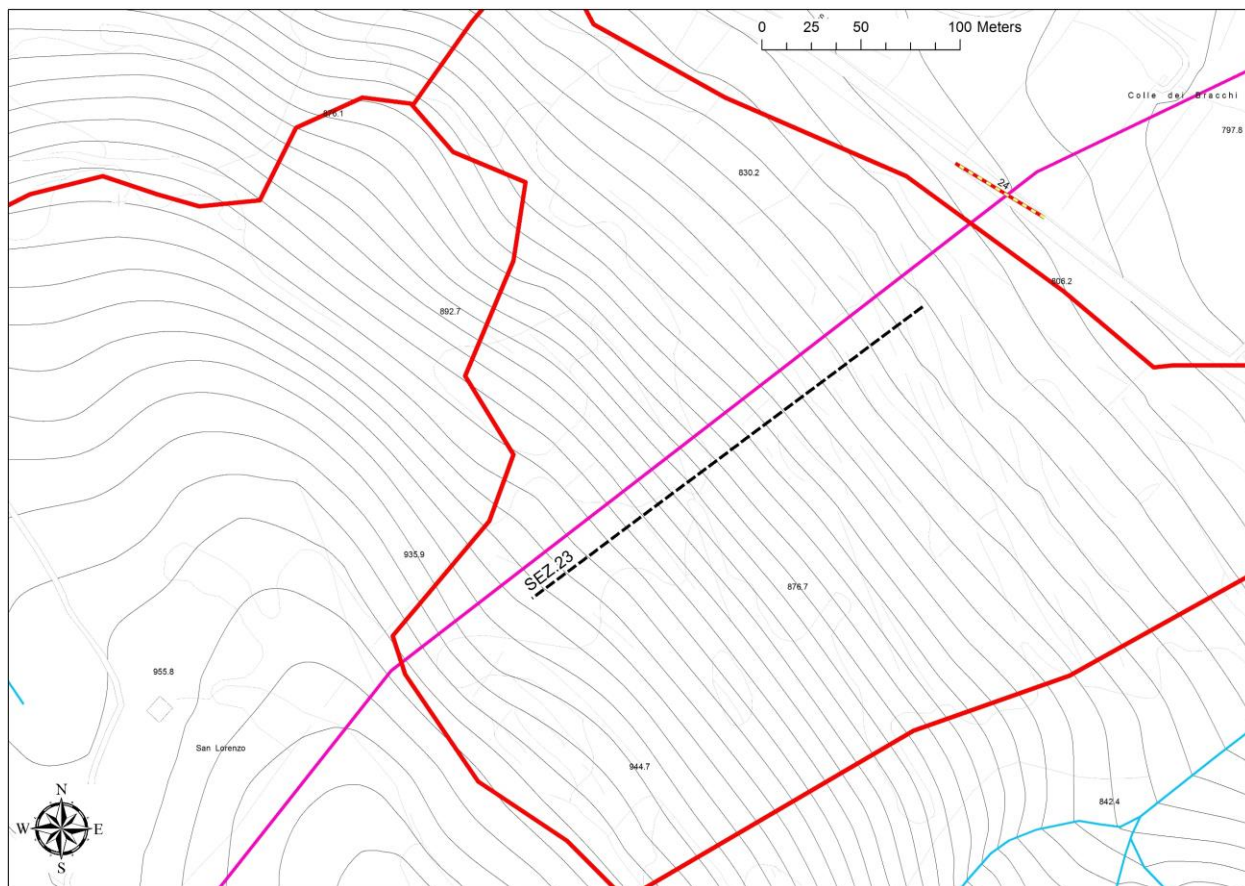

# BASE TOPO\_TIPO FRANA\_23

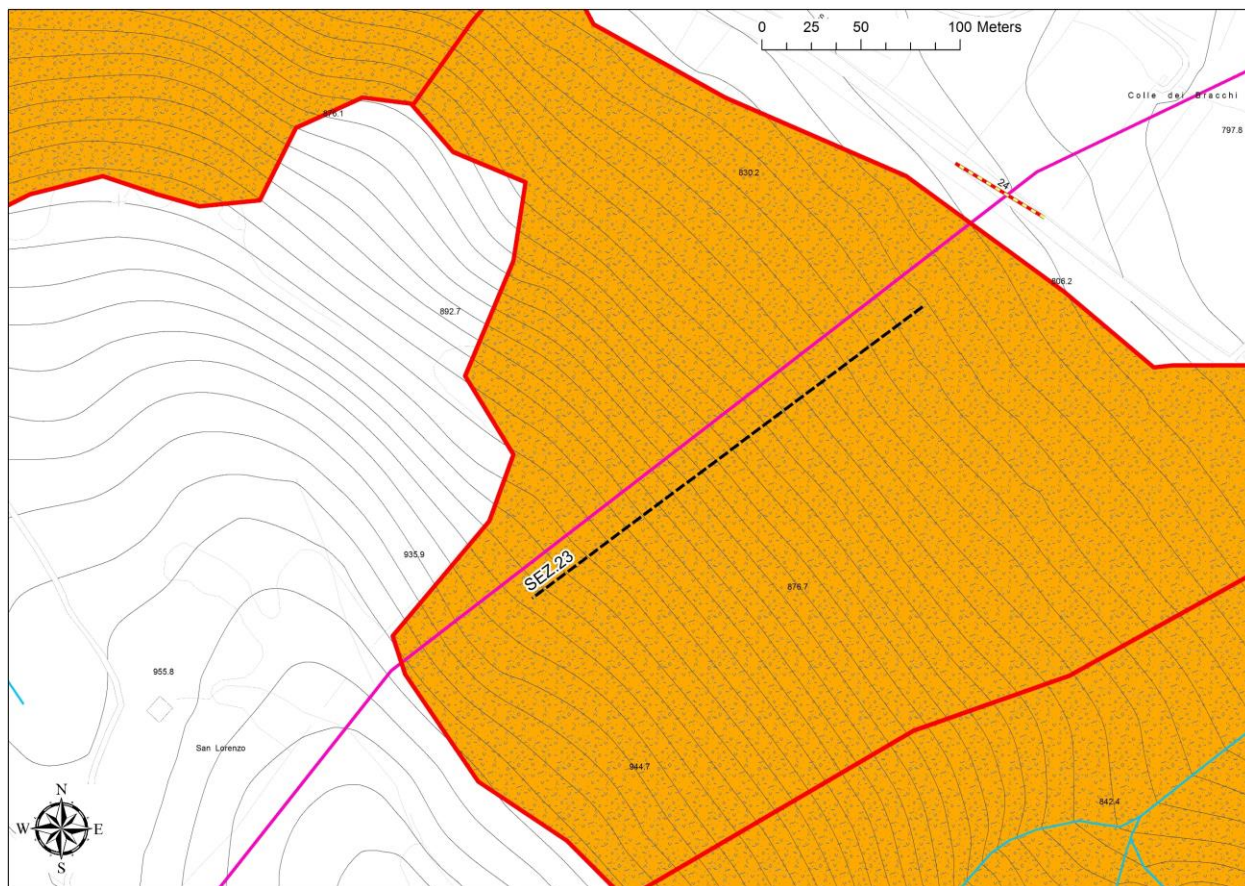

 

LUNGHEZZA (Kilometri)	0.000	
DEVIAZIONI ANGOLARI	0°	
QUOTA TERRENO (m)	926.90	924.63	922.94	921.42	919.85	918.36	916.11	914.20	912.43	910.66	906.50	906.39	905.08	903.22	901.48	906.98	898.23	893.74	891.07	888.95	885.92	883.70	880.94	879.48	875.95	873.22	871.14	868.60	866.23	863.89	861.64	859.84	857.98	855.25	853.02	850.52	848.05	846.79	844.65	843.24	841.05	839.49
PARZIALI ORIZZONTALI (m)		5.00	5.00	5.00	4.00	5.00	5.00	4.00	5.00	5.00	5.00	4.00	5.00	5.00	4.00	5.00	5.00	5.00	4.00	5.00	5.00	5.00	4.00	5.00	5.00	4.00	5.00	5.00	4.00	5.00	5.00	4.00	5.00	5.00	4.00	5.00	5.00	4.00	5.00	5.00	4.00	5.00
PROGRESSIVE ORIZZONTALI (m)	0.00	5.00	10.00	15.00	19.00	24.00	29.00	34.00	38.00	43.00	48.00	53.00	57.00	62.00	67.00	71.00	76.00	81.00	86.00	90.00	95.00	100.00	105.00	109.00	114.00	119.00	123.00	128.00	133.00	138.00	142.00	147.00	152.00	157.00	161.00	166.00	171.00	175.00	180.00	185.00	190.00	194.00
PROGRESSIVE INCLINATE (m)	0.00	5.00	10.75	16.10	20.41	25.67	31.22	36.58	40.97	46.29	51.99	57.43	61.65	67.02	72.34	77.10	82.82	88.43	94.13	98.70	104.62	110.18	115.82	120.83	126.30	132.00	136.54	142.19	147.76	153.35	157.87	163.27	168.80	174.36	179.88	184.61	189.89	194.43	198.88	202.69	210.60	214.00