



NOTE GENERALI

KEY MAP

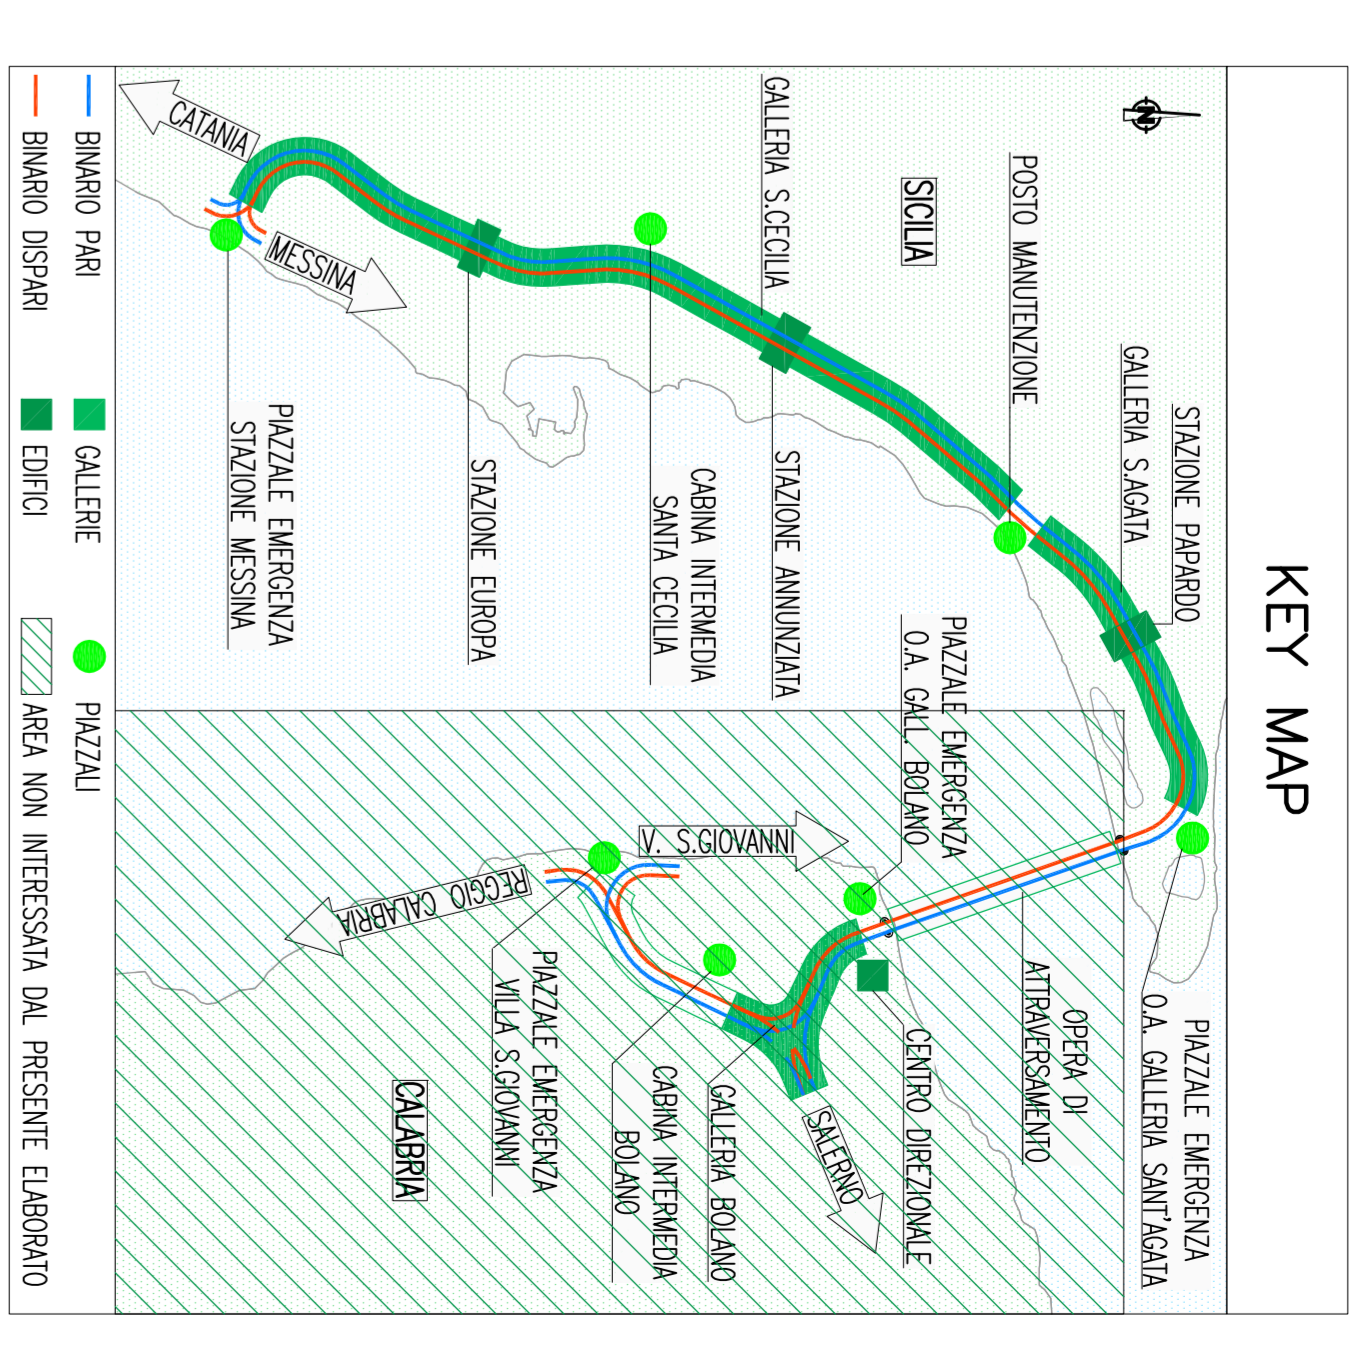


Simbologia - Tipico Ventilatore

Ventilatore Assiale Orizzontale

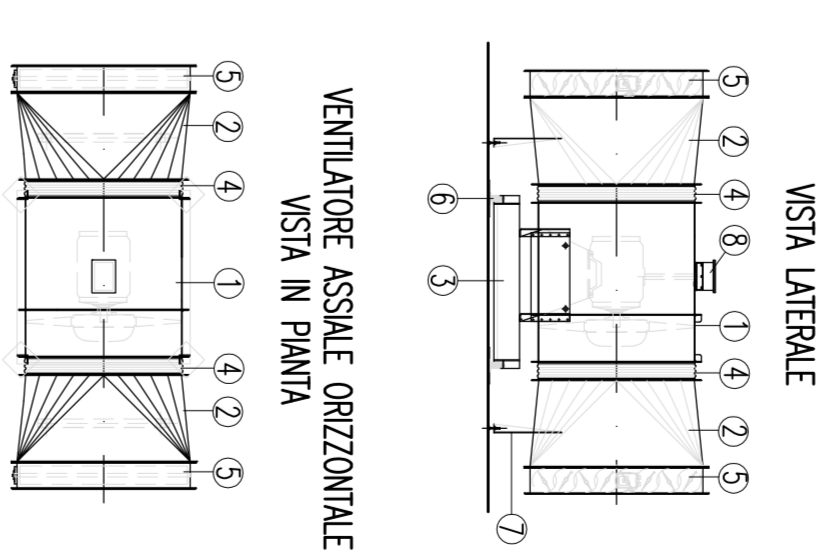


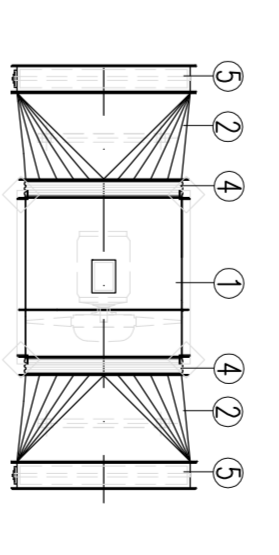


NONA GENERALE

Stretto di Messina
EUROLINK S.C.p.A.
COLLEGAMENTI SICILIA
STAZIONI - IMPIANTI
STAZIONE PARABDO

CATEGORIE

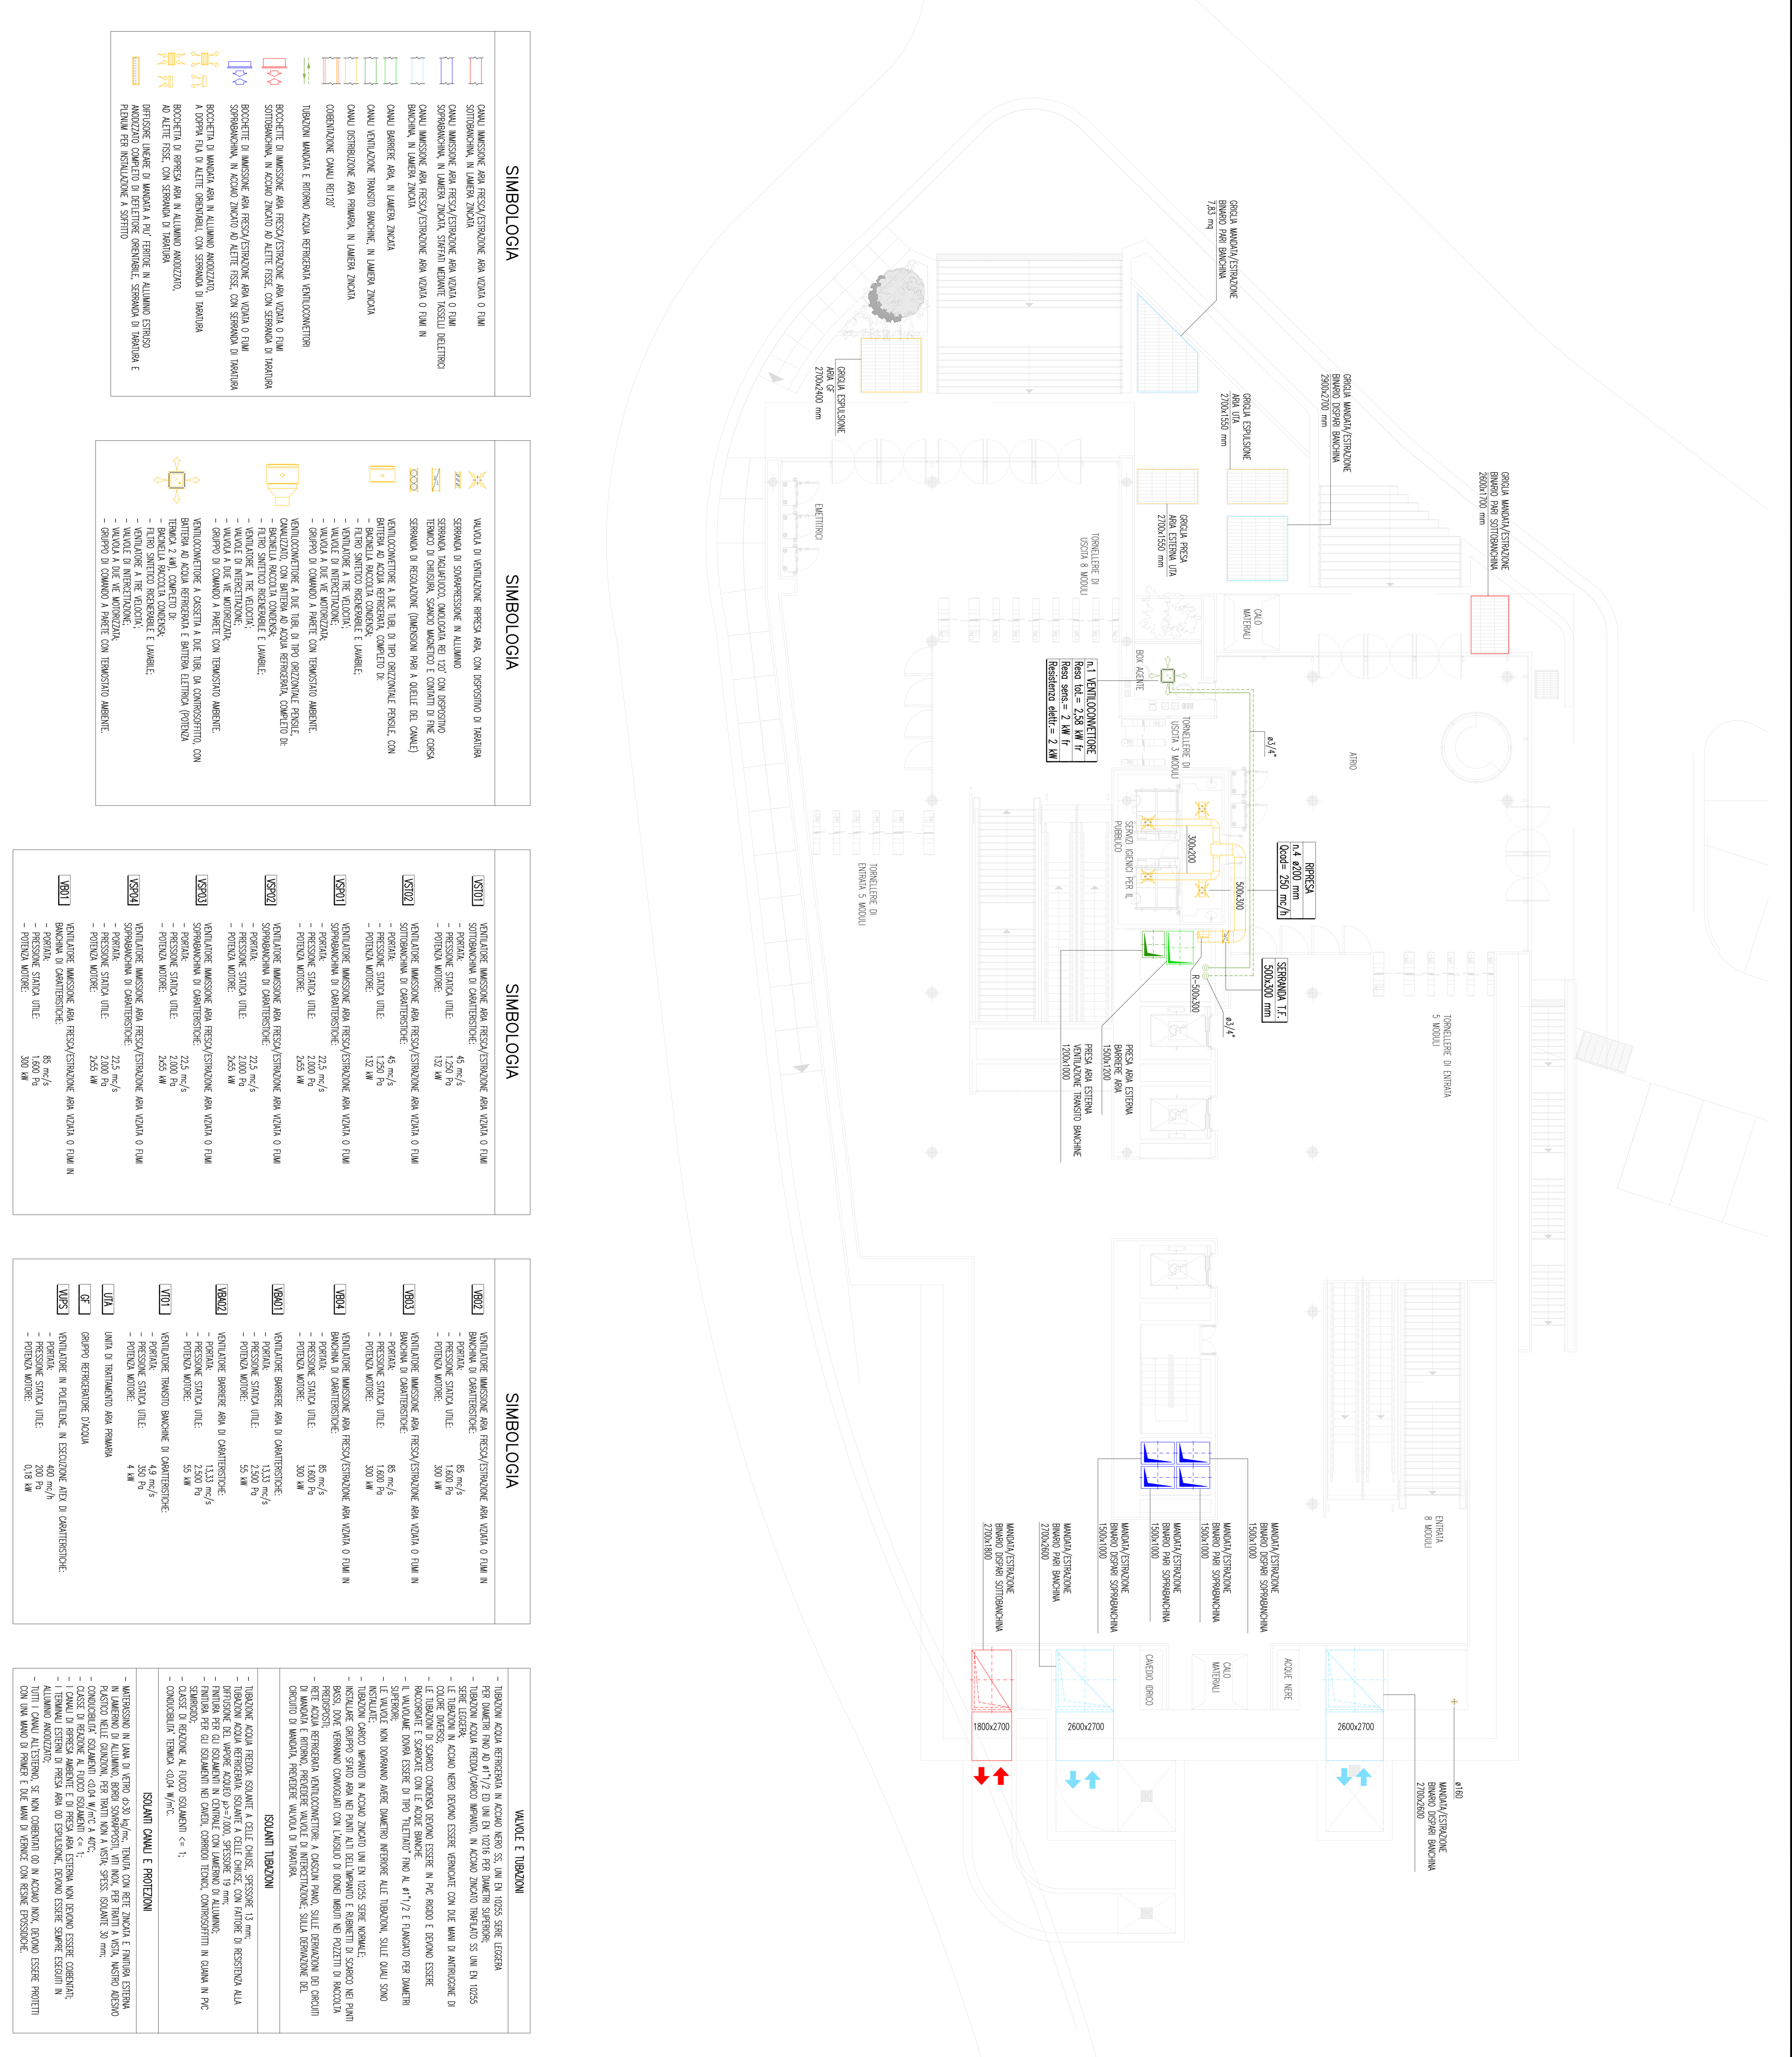

Simbologia


