


GROSSETO

SIENA

KEYPLAN

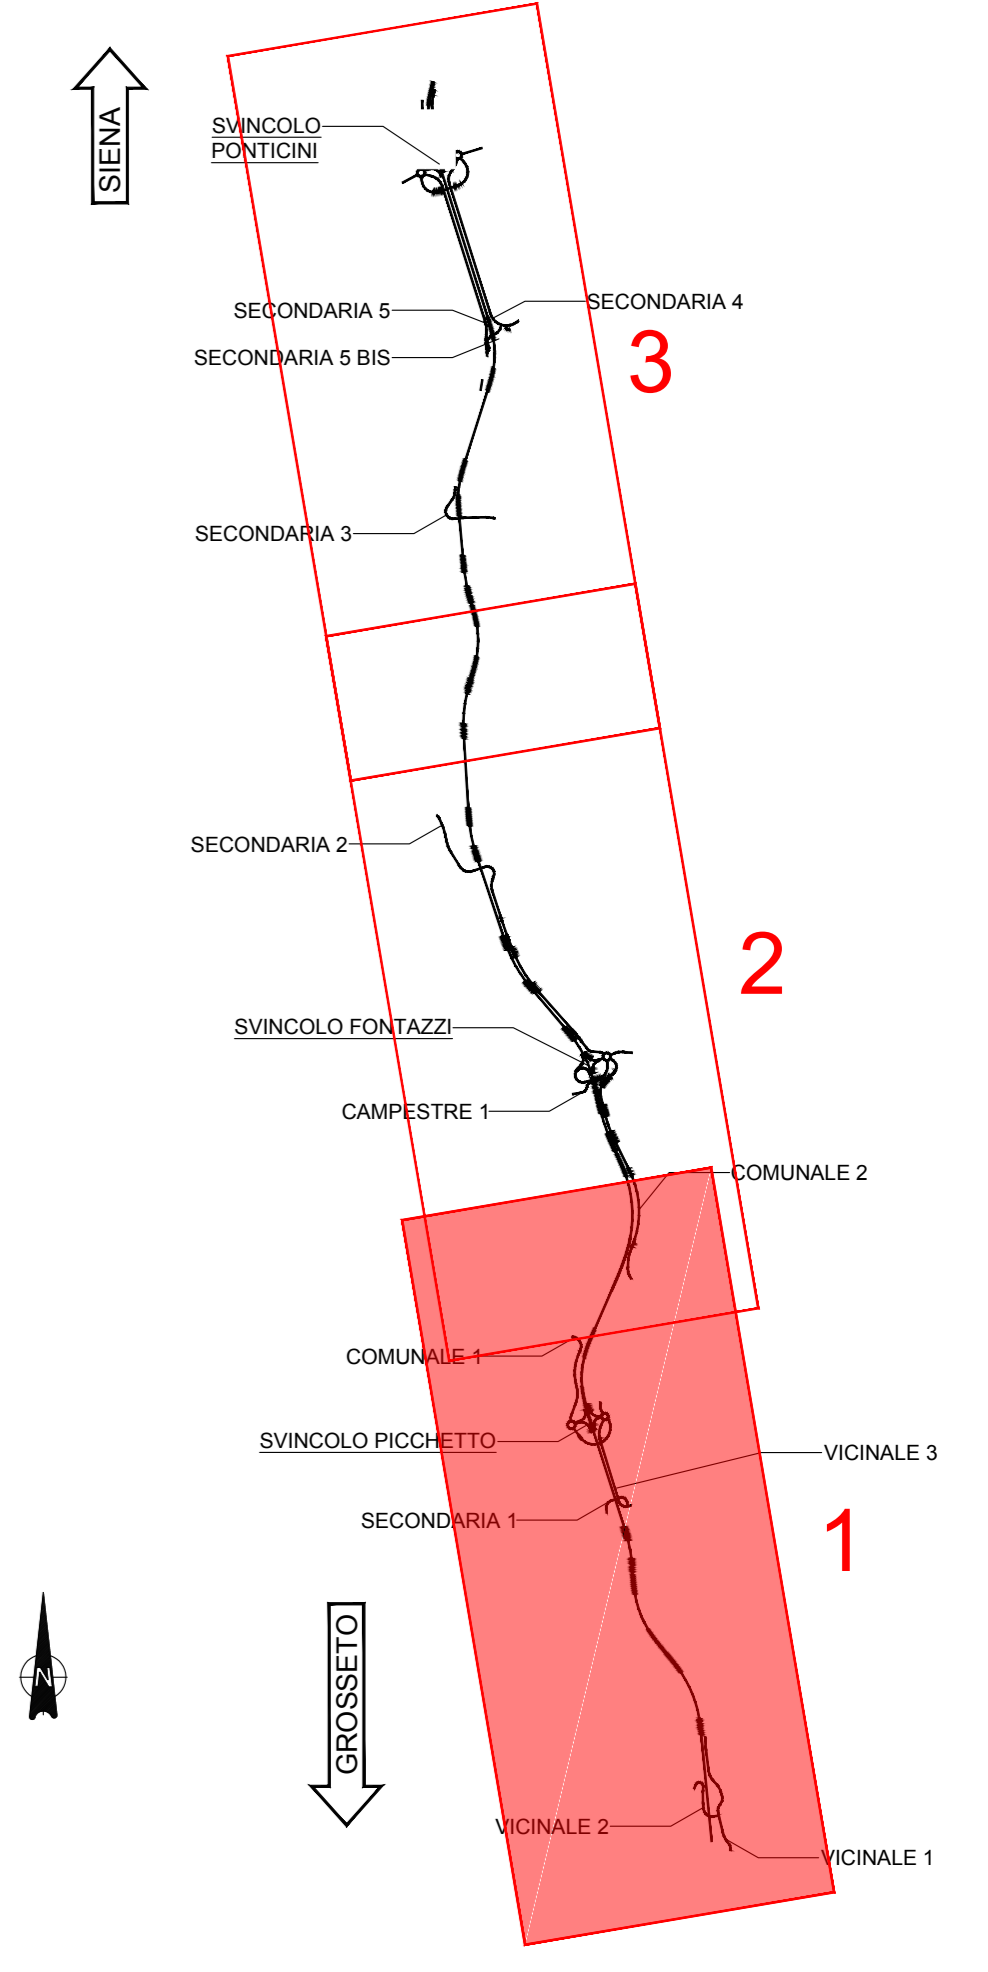

LEGENDA

- PROGETTO PD
PROGETTO PE
CANTIERI OPERATIVI PE
CANTIERE BASE PE
CANTIERI OPERATIVI PD
CANTIERE BASE PD
CAVE PD

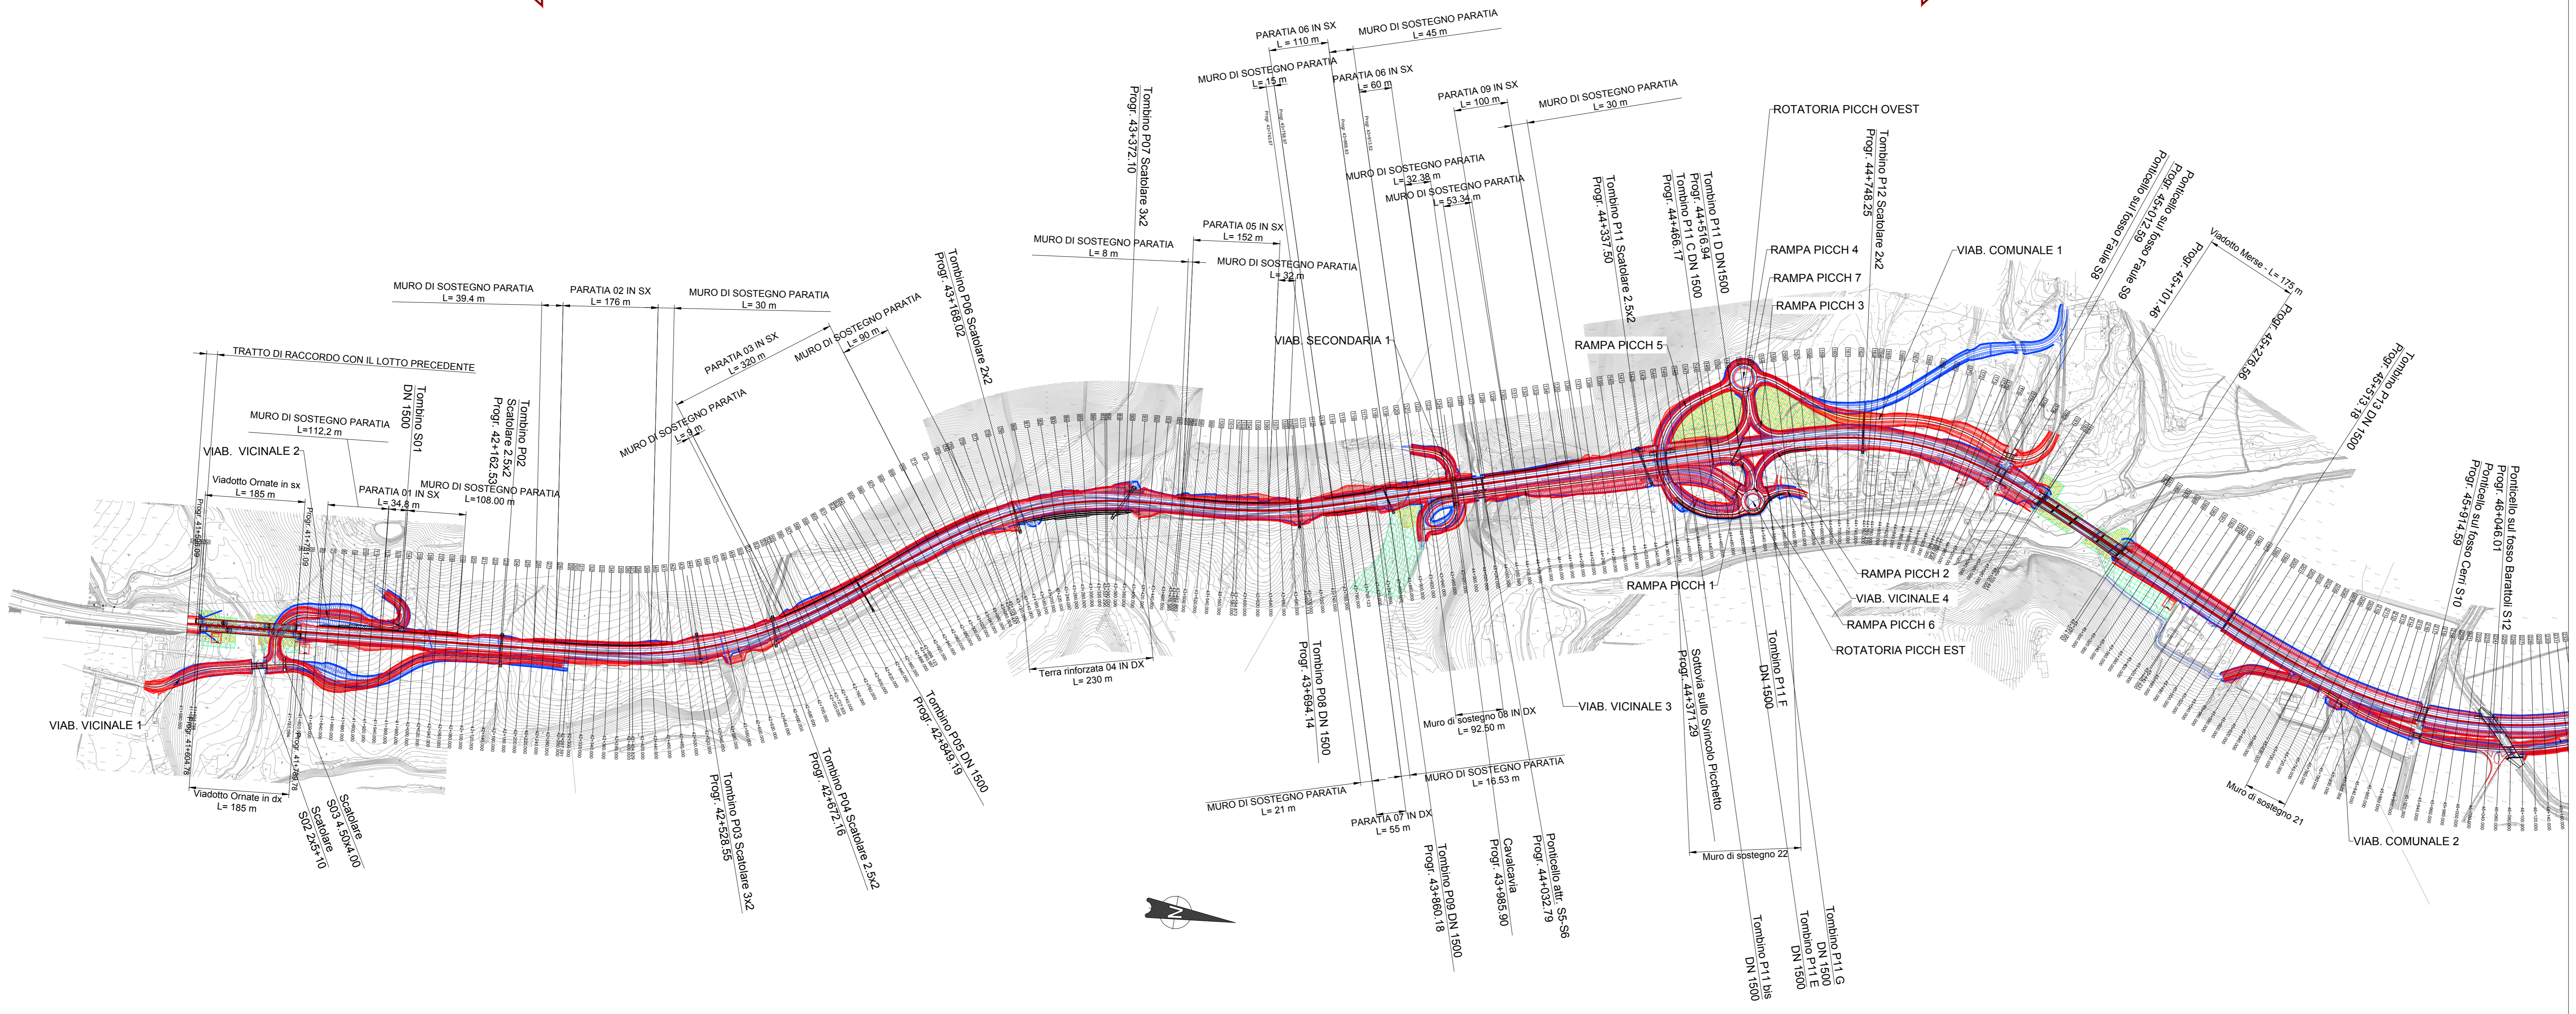


Table with 10 columns and 2 rows, likely providing technical specifications or data for the plan view.

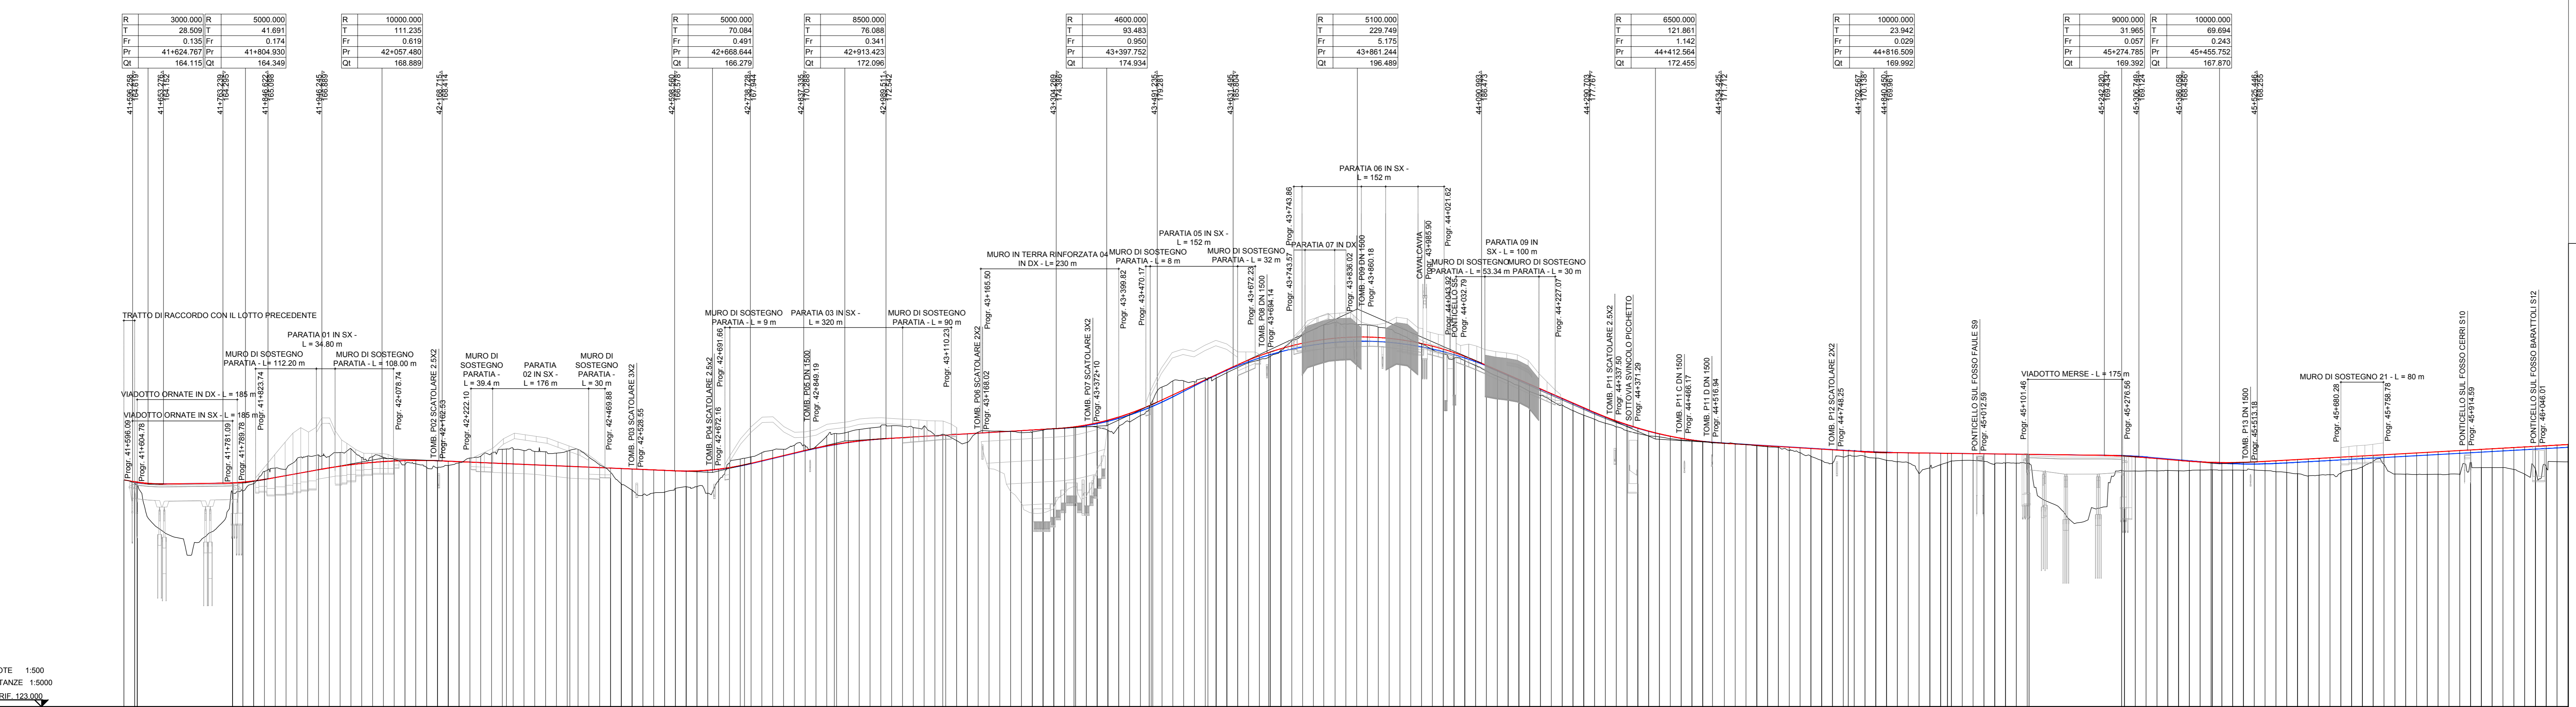


Table with multiple columns and rows, likely providing technical specifications or data for the profile view.

Project information block including logos for Sanas, S.G.C. Grosseto - Fano, and various engineering firms like Sintagma and ICARIA.