



PROFILO 6

scala 1:2000

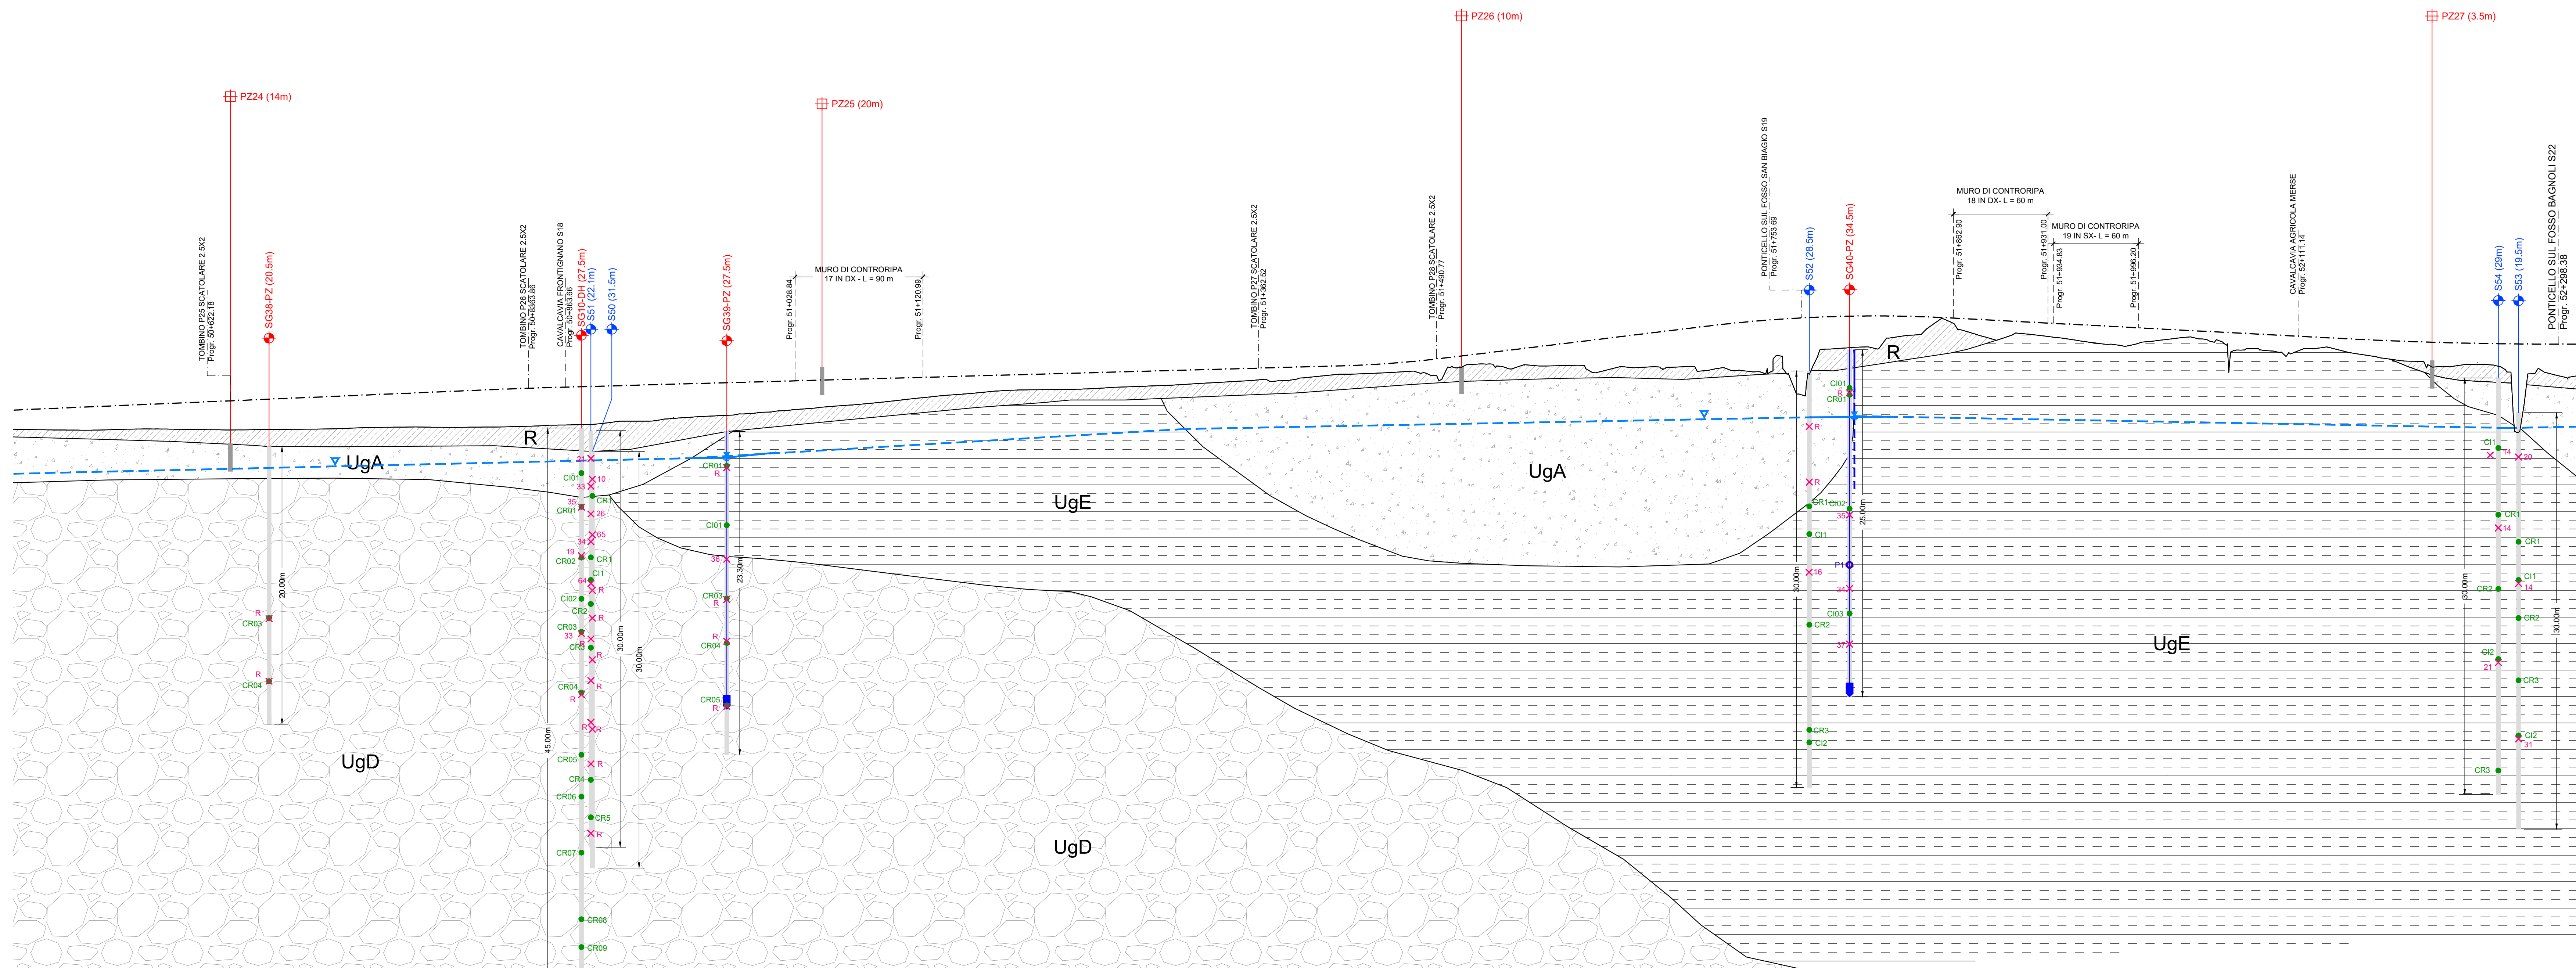

LEGENDA section containing symbols for geotechnical units (UgA-E), symbols for ground conditions (faida rilevata/presunta), symbols for investigations (Sx, SGx, PZx, etc.), and symbols for tests (NSPT, LEF, Px).

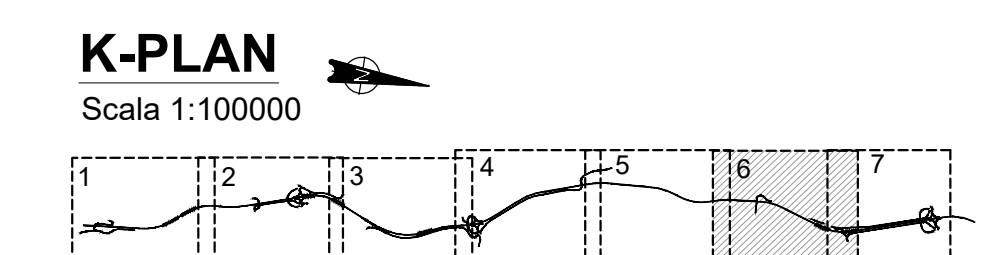

SCALA QUOTE 1:200
SCALA DISTANZE 1:2000
Q.T. REF. 102.000

Technical data table with columns for QUOTE TERRENO, QUOTE PROGETTO, DIFFERENZA DI QUOTA, and ETOMETRICHE. It includes a detailed cross-section diagram at the bottom with various curves and labels.

Project title block for 'ITINERARIO INTERNAZIONALE E78 S.G.C. GROSSETO - FANO ADEGUAMENTO A 4 CORSIE'. Includes logos for Sanas, Direzione Progettazione e Realizzazione Lavori, and project details like 'PROGETTO ESECUTIVO' and 'F115'. It also lists the responsible parties and technical staff.