


Livelle	L =	78.642	49.830	64.264	92.202	186.689	82.447	38.864	91.719	105.354
DISL		-0.197	-0.382	0.482	0.495	-0.447	-0.563	0.233	-0.749	-0.007
p		-0.250	-0.767	0.750	0.537	-0.250	-0.682	0.601	-0.817	-0.054
Progr. Livellate		78.642	128.462	192.726	284.928	471.617	554.064	592.928	684.646	790.000

PR = 0.000	PR = 78.642	PR = 128.462	PR = 192.726	PR = 284.928	PR = 471.617	PR = 554.064	PR = 592.928	PR = 684.646	PR = 790.000
QV = 29.600	QV = 29.403	QV = 29.021	QV = 29.503	QV = 29.998	QV = 29.969	QV = 29.969	QV = 29.202	QV = 28.453	QV = 28.396
	DR = -0.517	DR = -0.787	DR = -0.213	DR = -0.787	DR = -0.433	DR = -0.418	DR = -0.418	DR = -0.763	DR = -0.763
	R = 5000.000	R = 1500.000	R = 5000.000	R = 5000.000	R = 2000.000	R = 2000.000	R = 2000.000	R = 5012.925	R = 5012.925
	T = 12.919	T = 11.376	T = 5.328	T = 19.673	T = 4.325	T = 14.177	T = 6.416	T = 19.126	T = 19.126
	F = -0.017	F = -0.043	F = -0.003	F = -0.038	F = -0.005	F = -0.001	F = -0.050	F = -0.036	F = -0.036

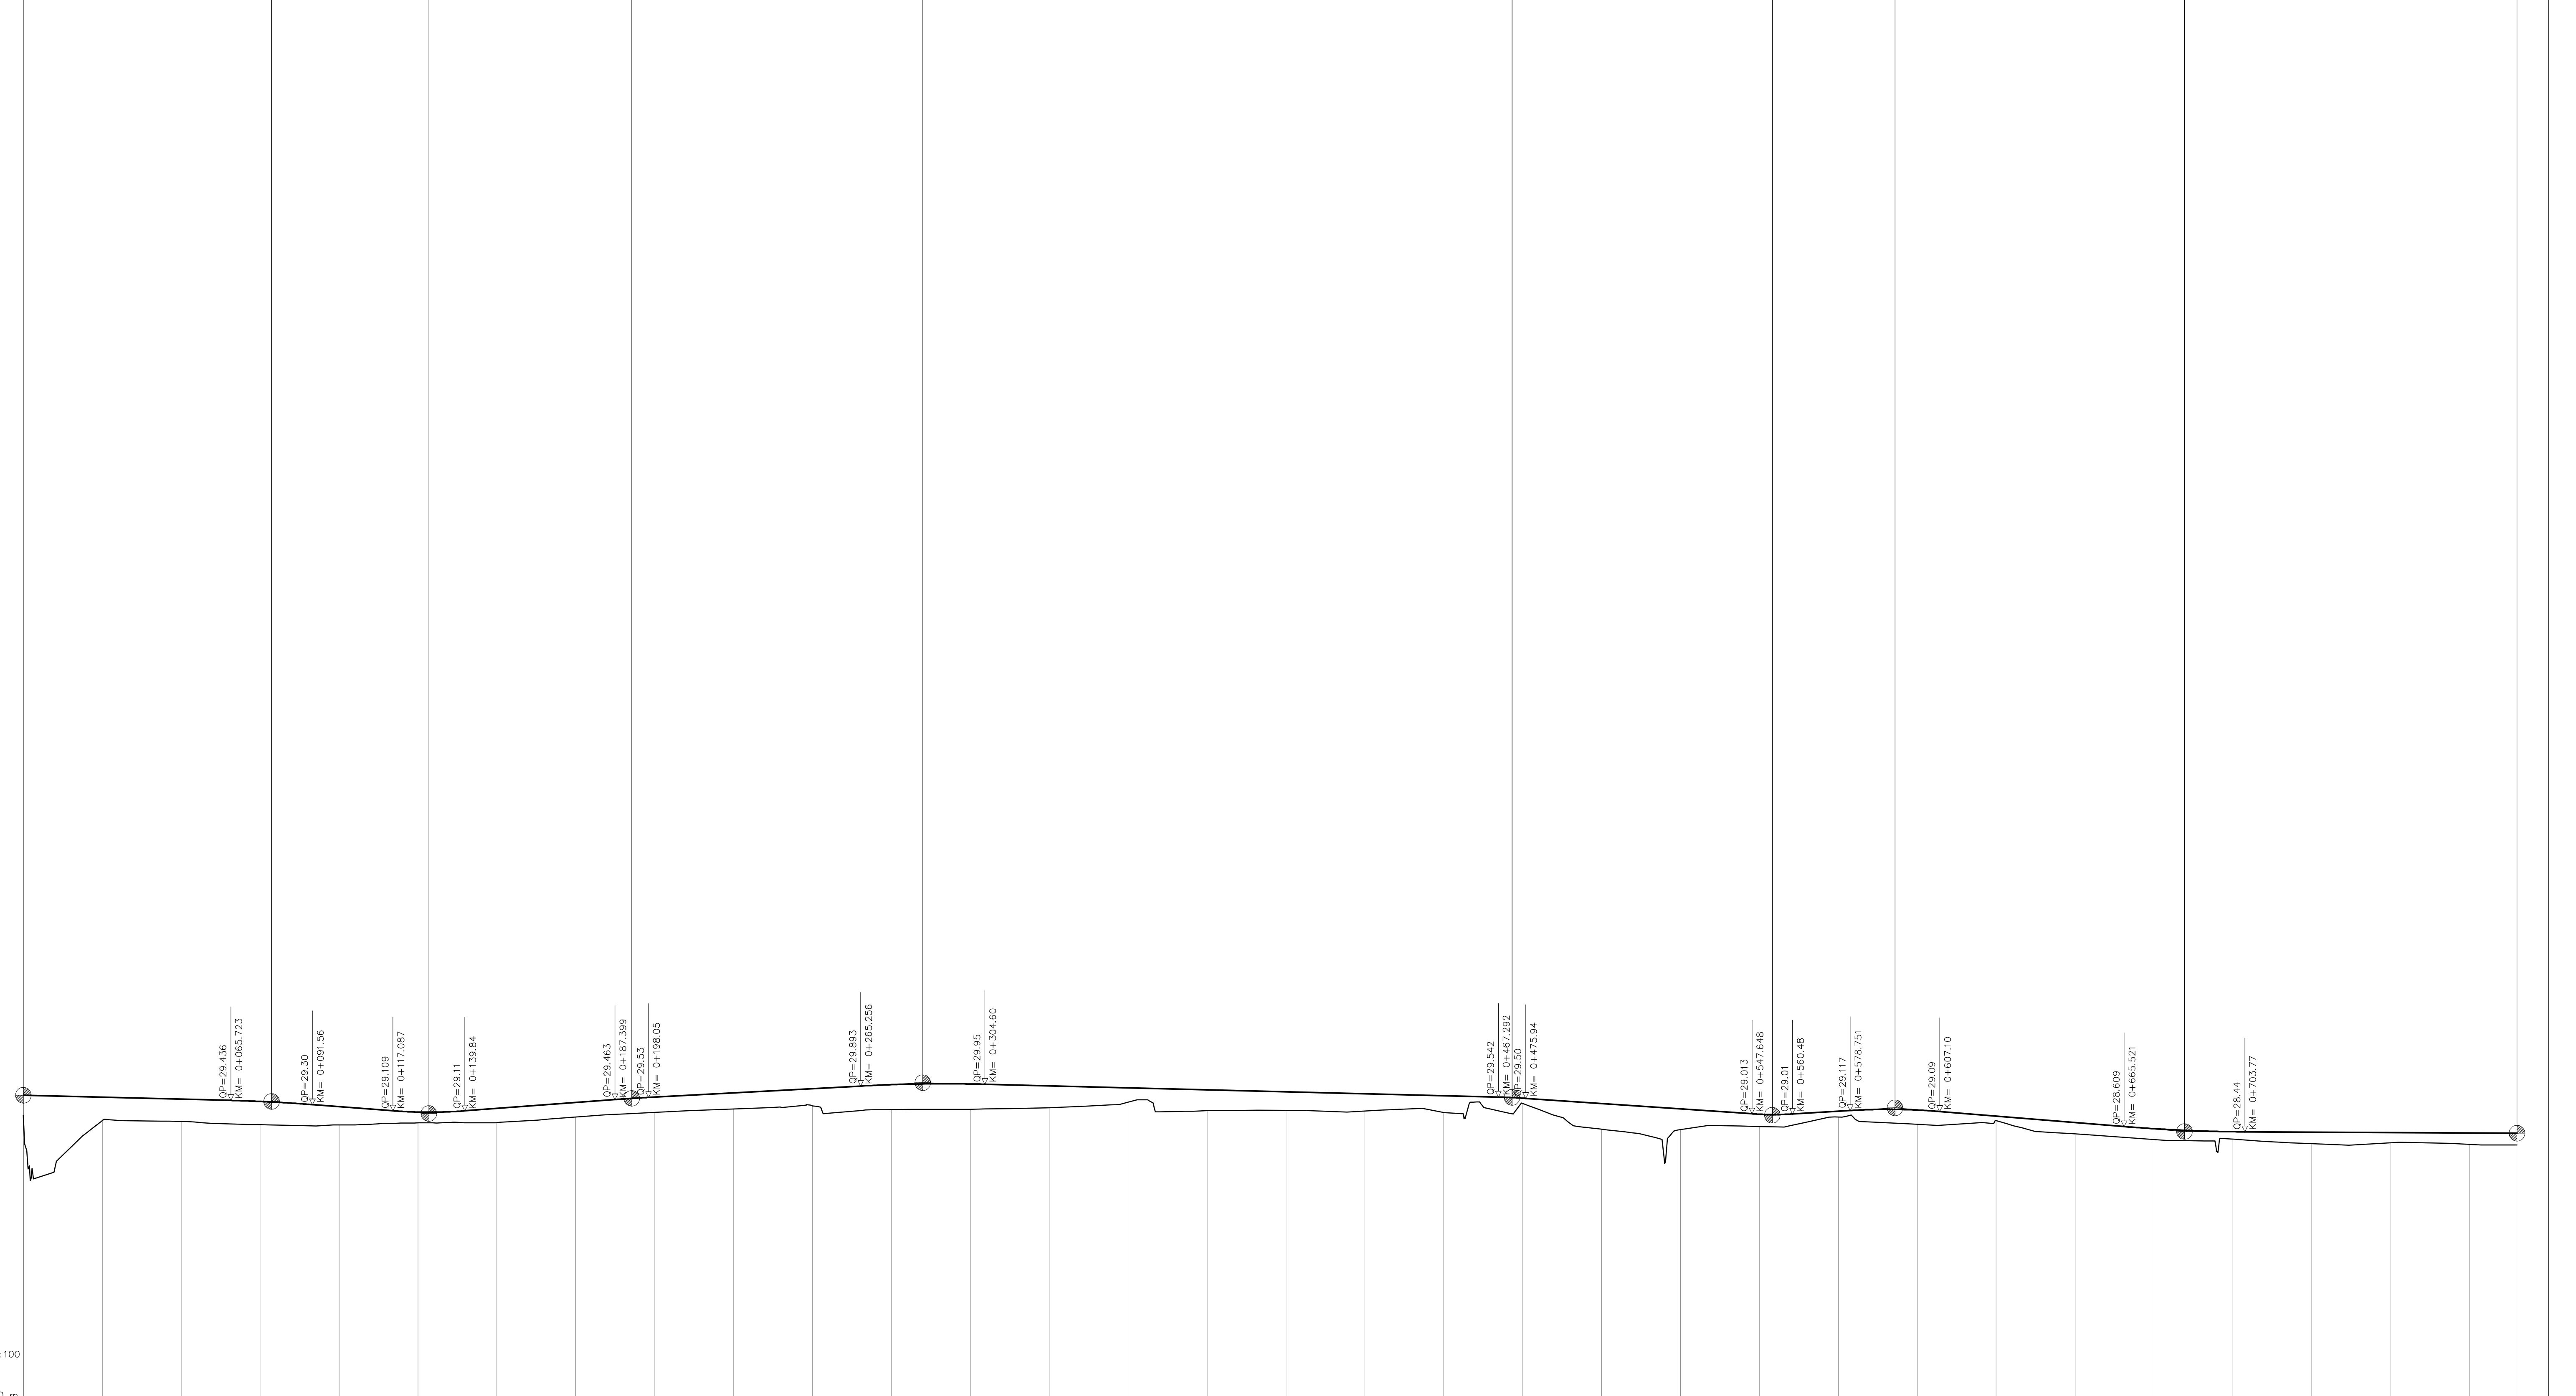

1:1000
Q. R. = 20.00 m

NUMERO SEZIONE	0	25	50	75	100	125	150	175	200	225	250	275	300	325	350	375	400	425	450	475	500	525	550	575	600	625	650	675	700	725	750	775	800	
QUOTE PROGETTO	29.600	29.537	29.475	29.404	29.340	29.269	29.195	29.120	29.048	28.977	28.901	28.821	28.739	28.656	28.572	28.488	1.020	1.036	1.052	11.500