


ROTATORIA

Lunghezze 1: 1000
0.RIF. 125.000


SEZIONI	R-1	R-2	R-3	R-4	R-5	R-6	R-7	R-8	R-9	R-10	R-11
PROGRESSIVE	0.18	9.08	21.00	33.25	44.99	55.24	61.34	72.77	81.67		
DISTANZE PARZIALI	8.91	11.92	12.25	8.74	8.81	8.81	8.40				
ANDAMENTO PLANIMETRICO	L=81.67 R=13.00										
ANDAMENTO CIGLI	Destro: 2.00% Sinistro: -2.00%										

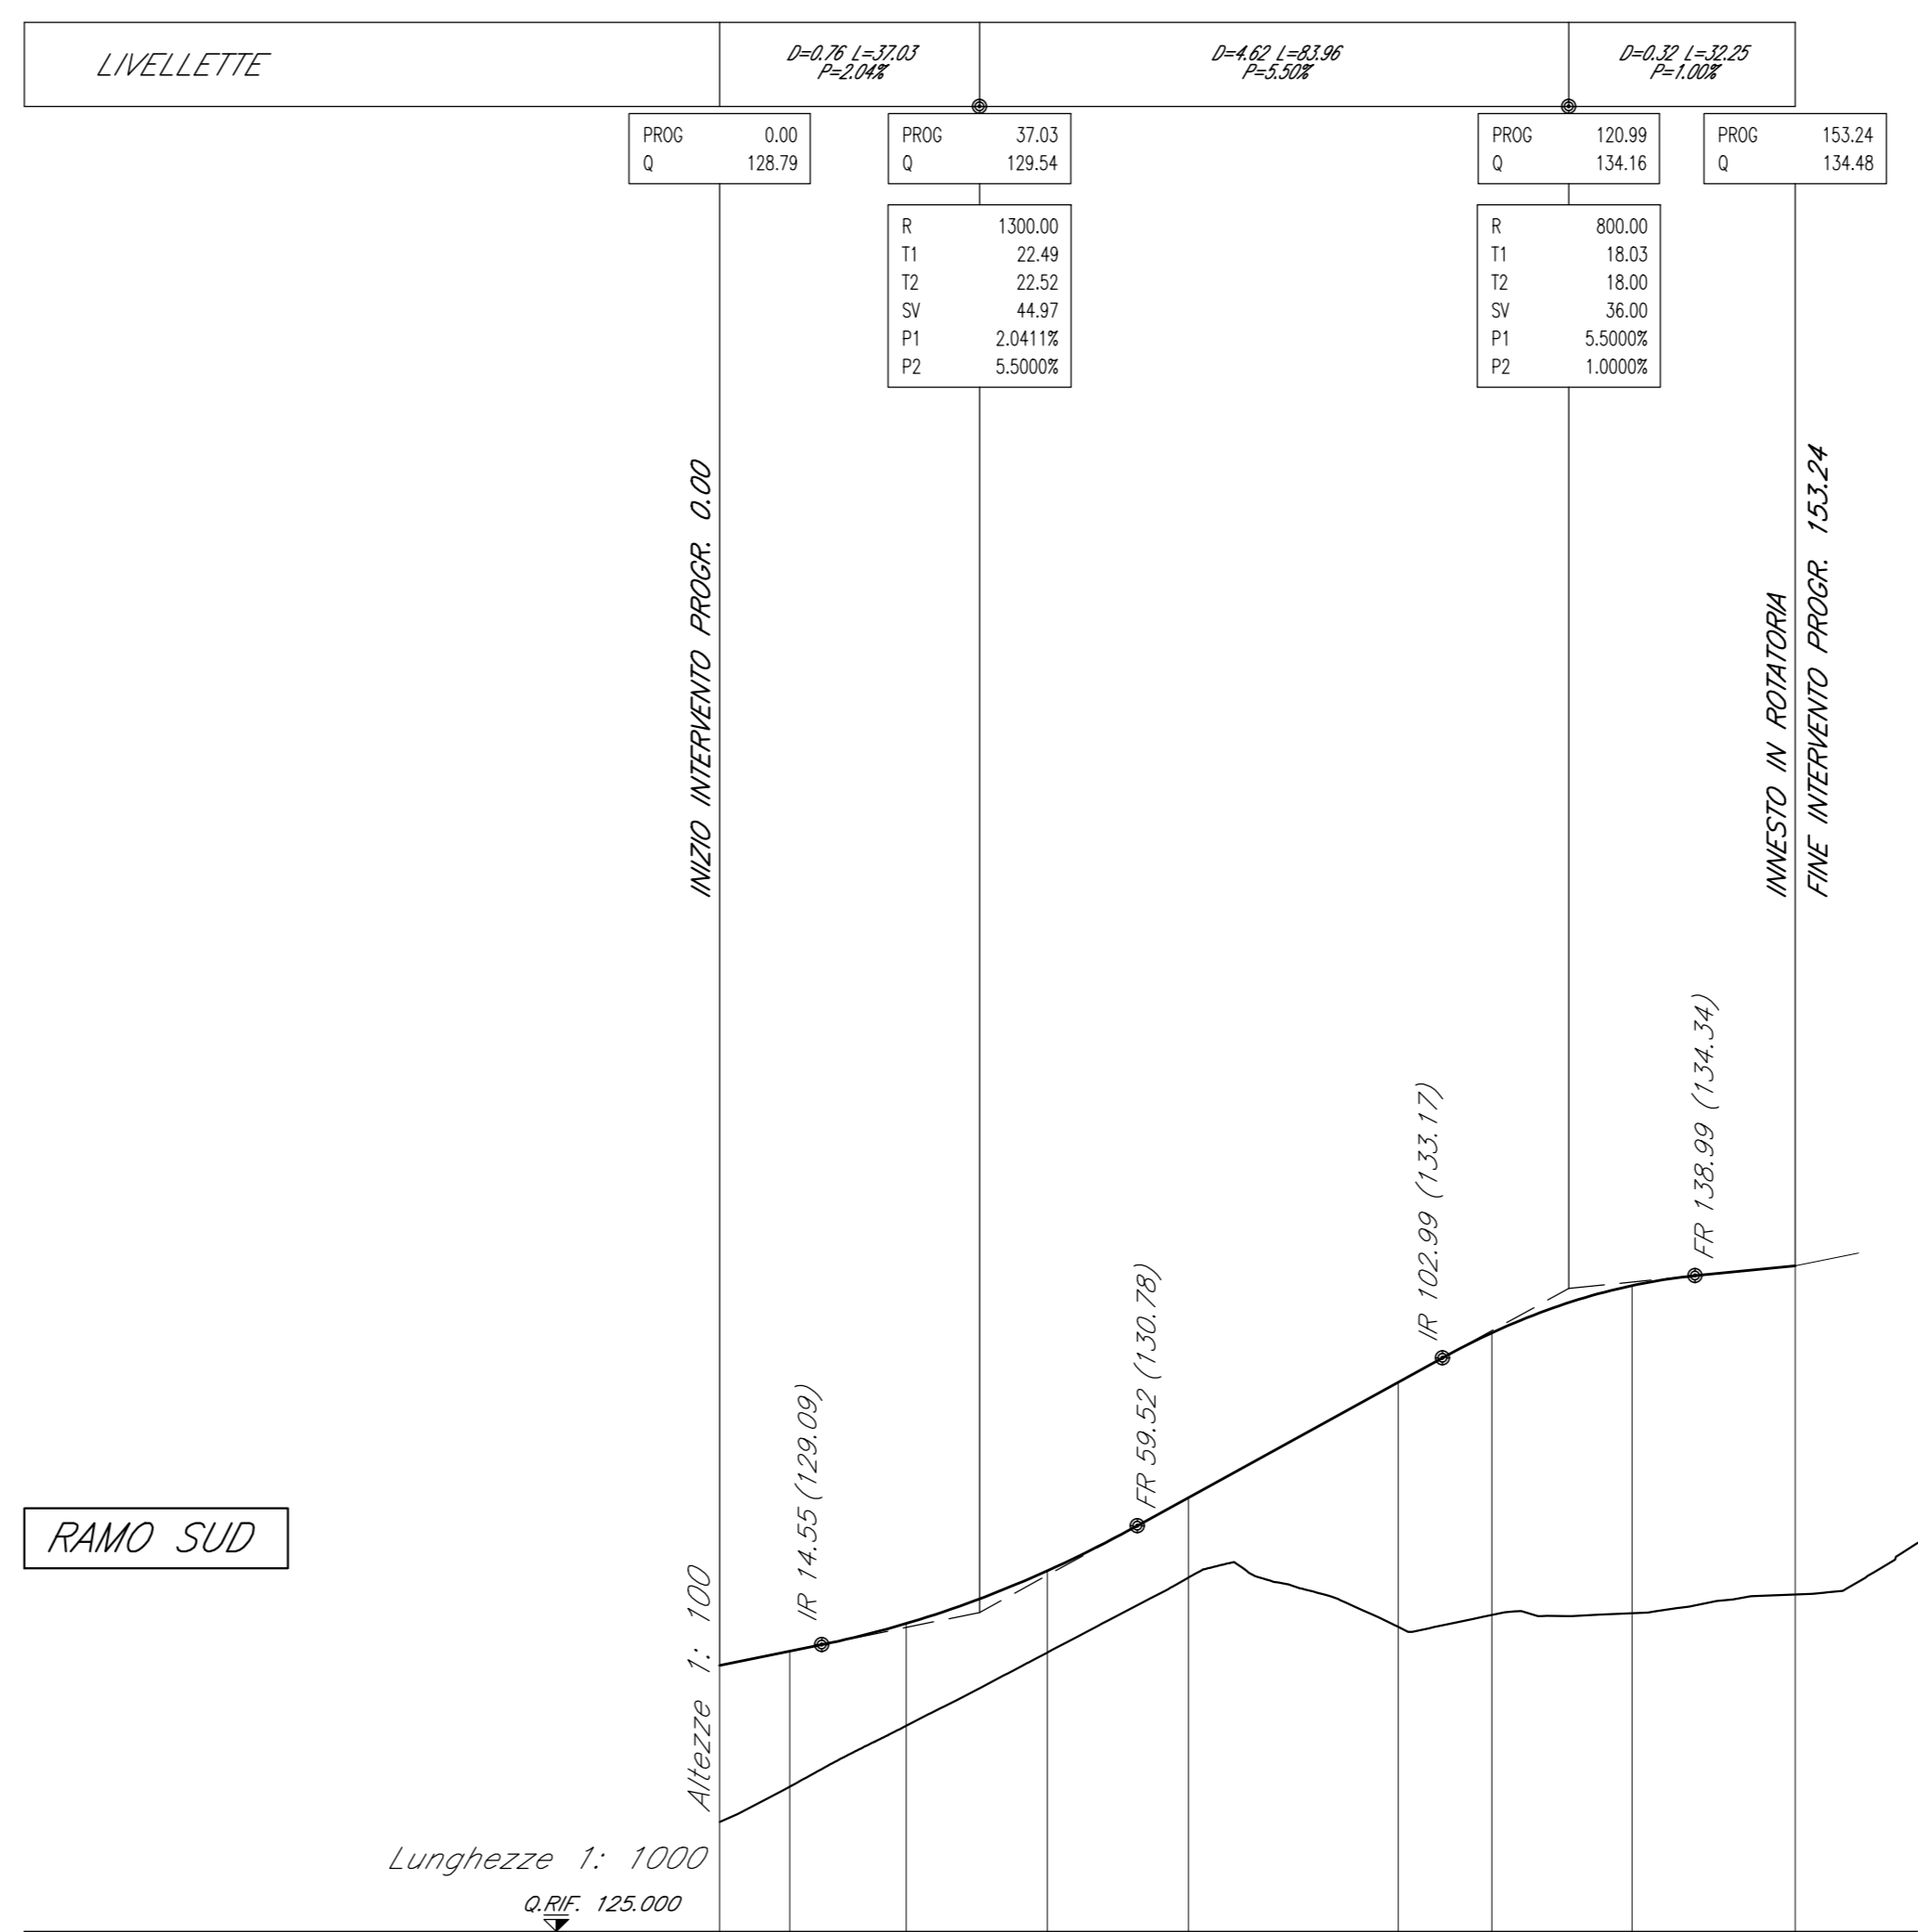

RAMO SUD

Lunghezze 1: 1000
0.RIF. 125.000

SEZIONI	S-1	S-2	S-3	S-4	S-5	S-6	S-7	S-8	S-9
PROGRESSIVE	0.00	10.00	26.56	46.69	66.81	86.97	110.00	130.00	151.24
DISTANZE PARZIALI	10.00	16.56	20.13	20.13	29.86	13.33	20.00	23.24	
ANDAMENTO PLANIMETRICO	L=10.00 L=15.00 L=40.25 L=74.07								
ANDAMENTO CIGLI	Destro: 3.00%, 3.00%, 5.00%, 7.00%, 7.00%, 2.00%, 2.00% Sinistro: -3.00%, -3.00%, -5.00%, -5.00%, -2.00%, -2.00%								

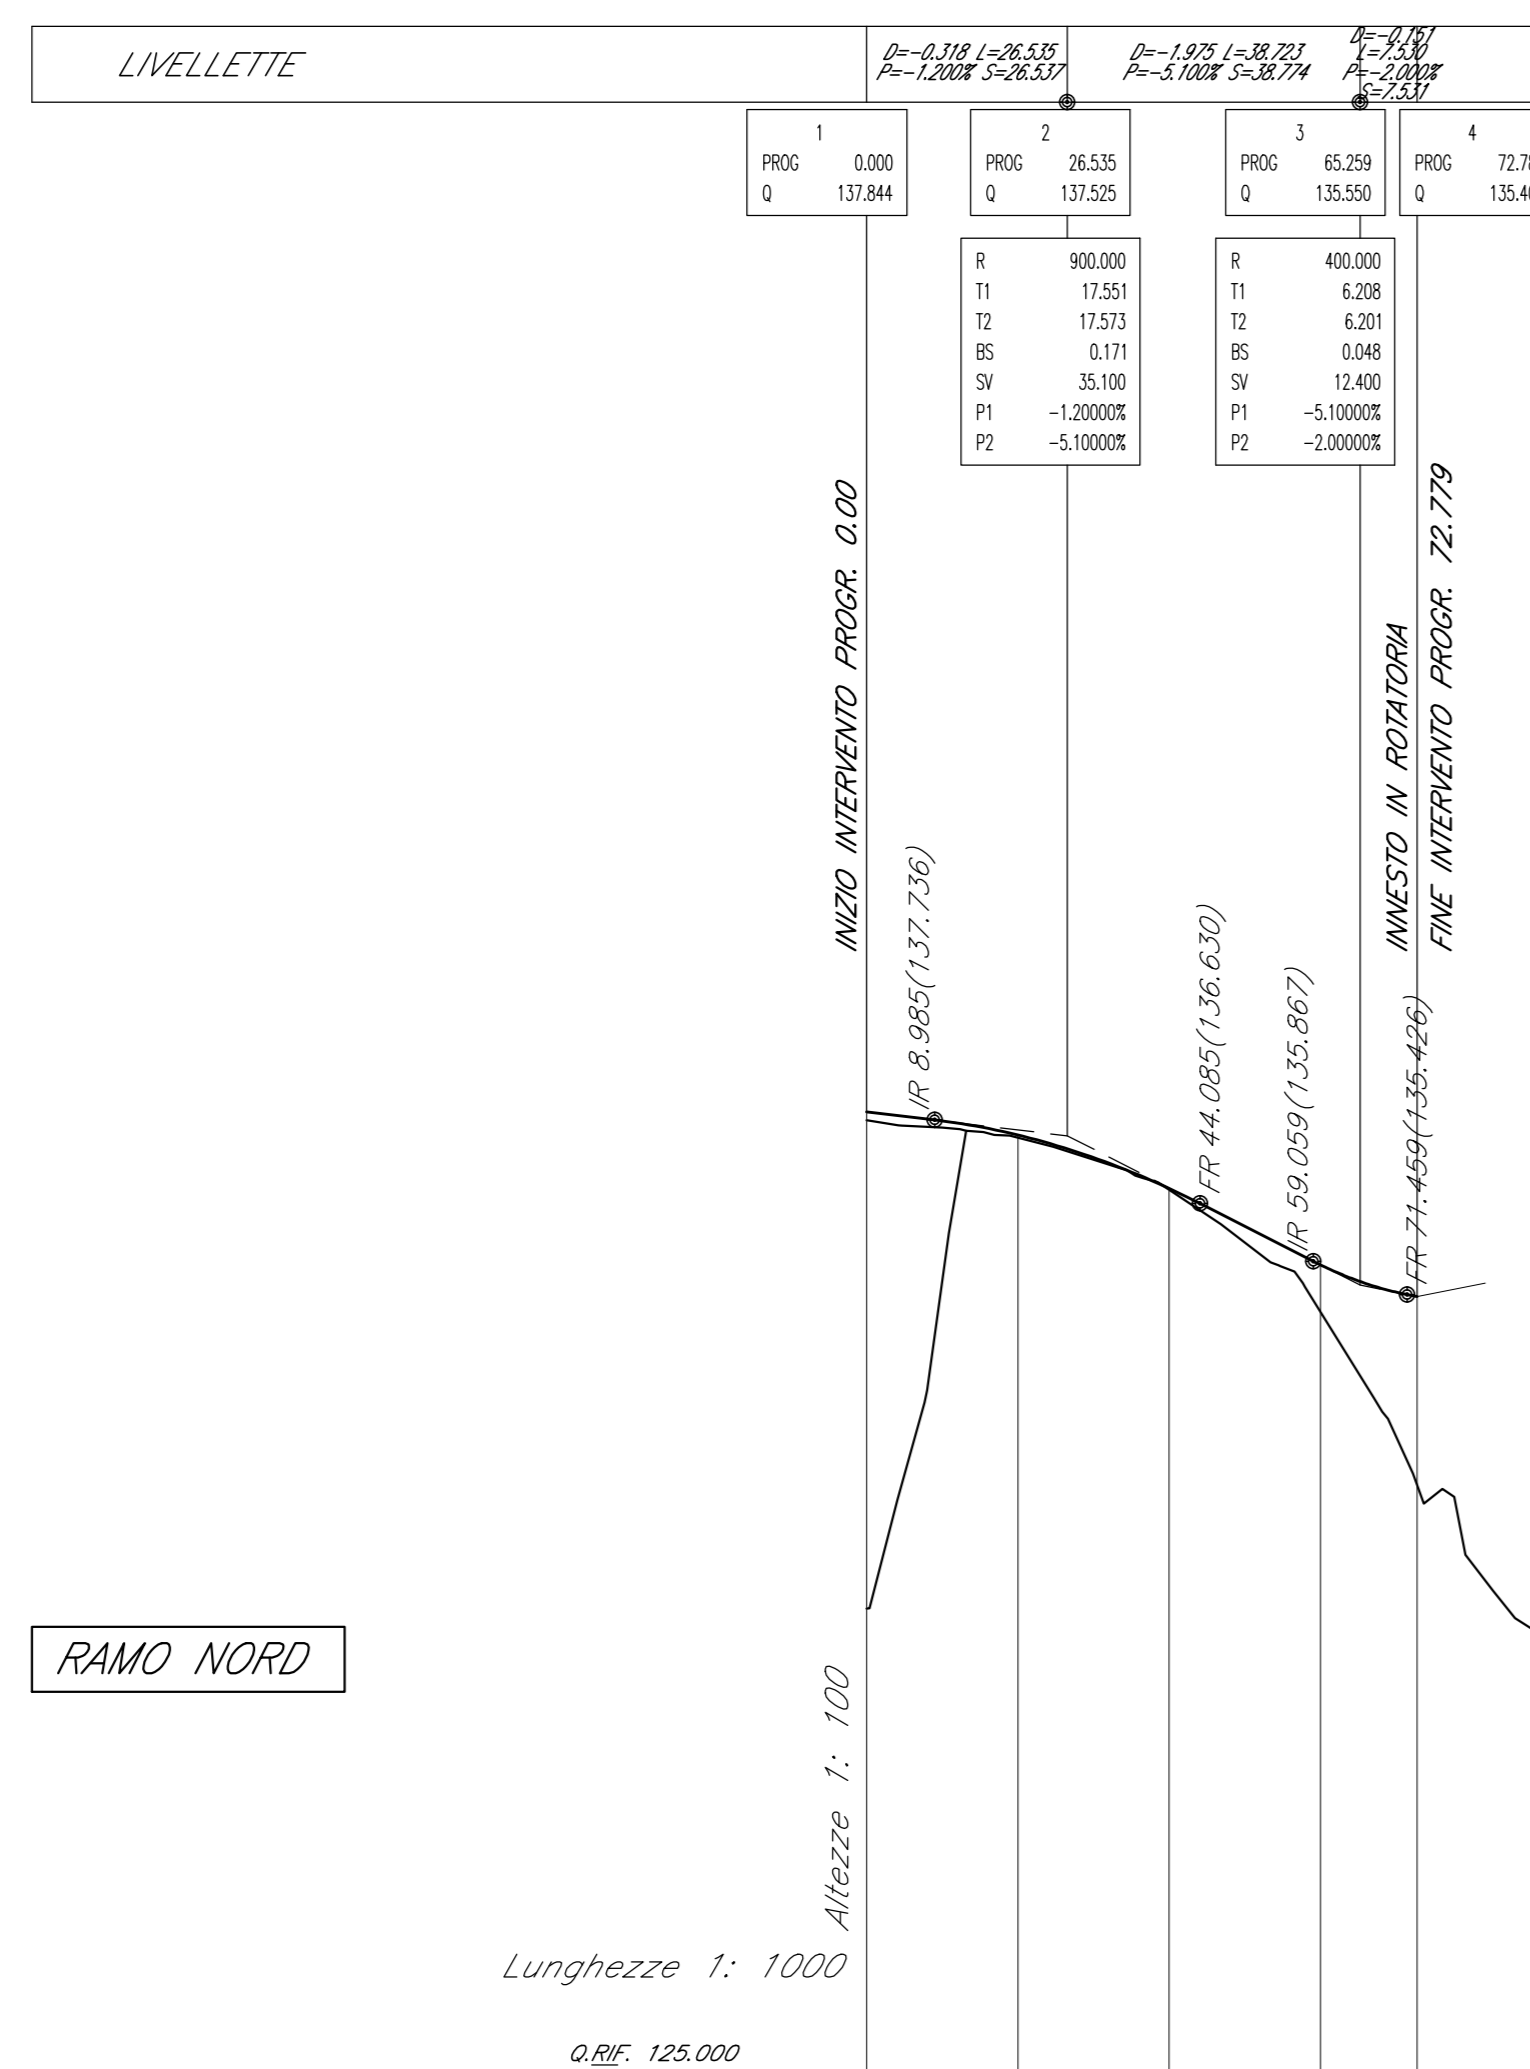

RAMO NORD

Lunghezze 1: 1000
0.RIF. 125.000

SEZIONI	N-1	N-2	N-3	N-4	N-5
DISTANZE PROGRESSIVE	0.00	20.00	40.00	60.00	72.779
DISTANZE PARZIALI	20.00	20.00	20.00	12.779	
ANDAMENTO PLANIMETRICO	L=90.27				

